


RECEIVED
DEC 11 1980
OFFICE OF THE
CITY ENGINEER

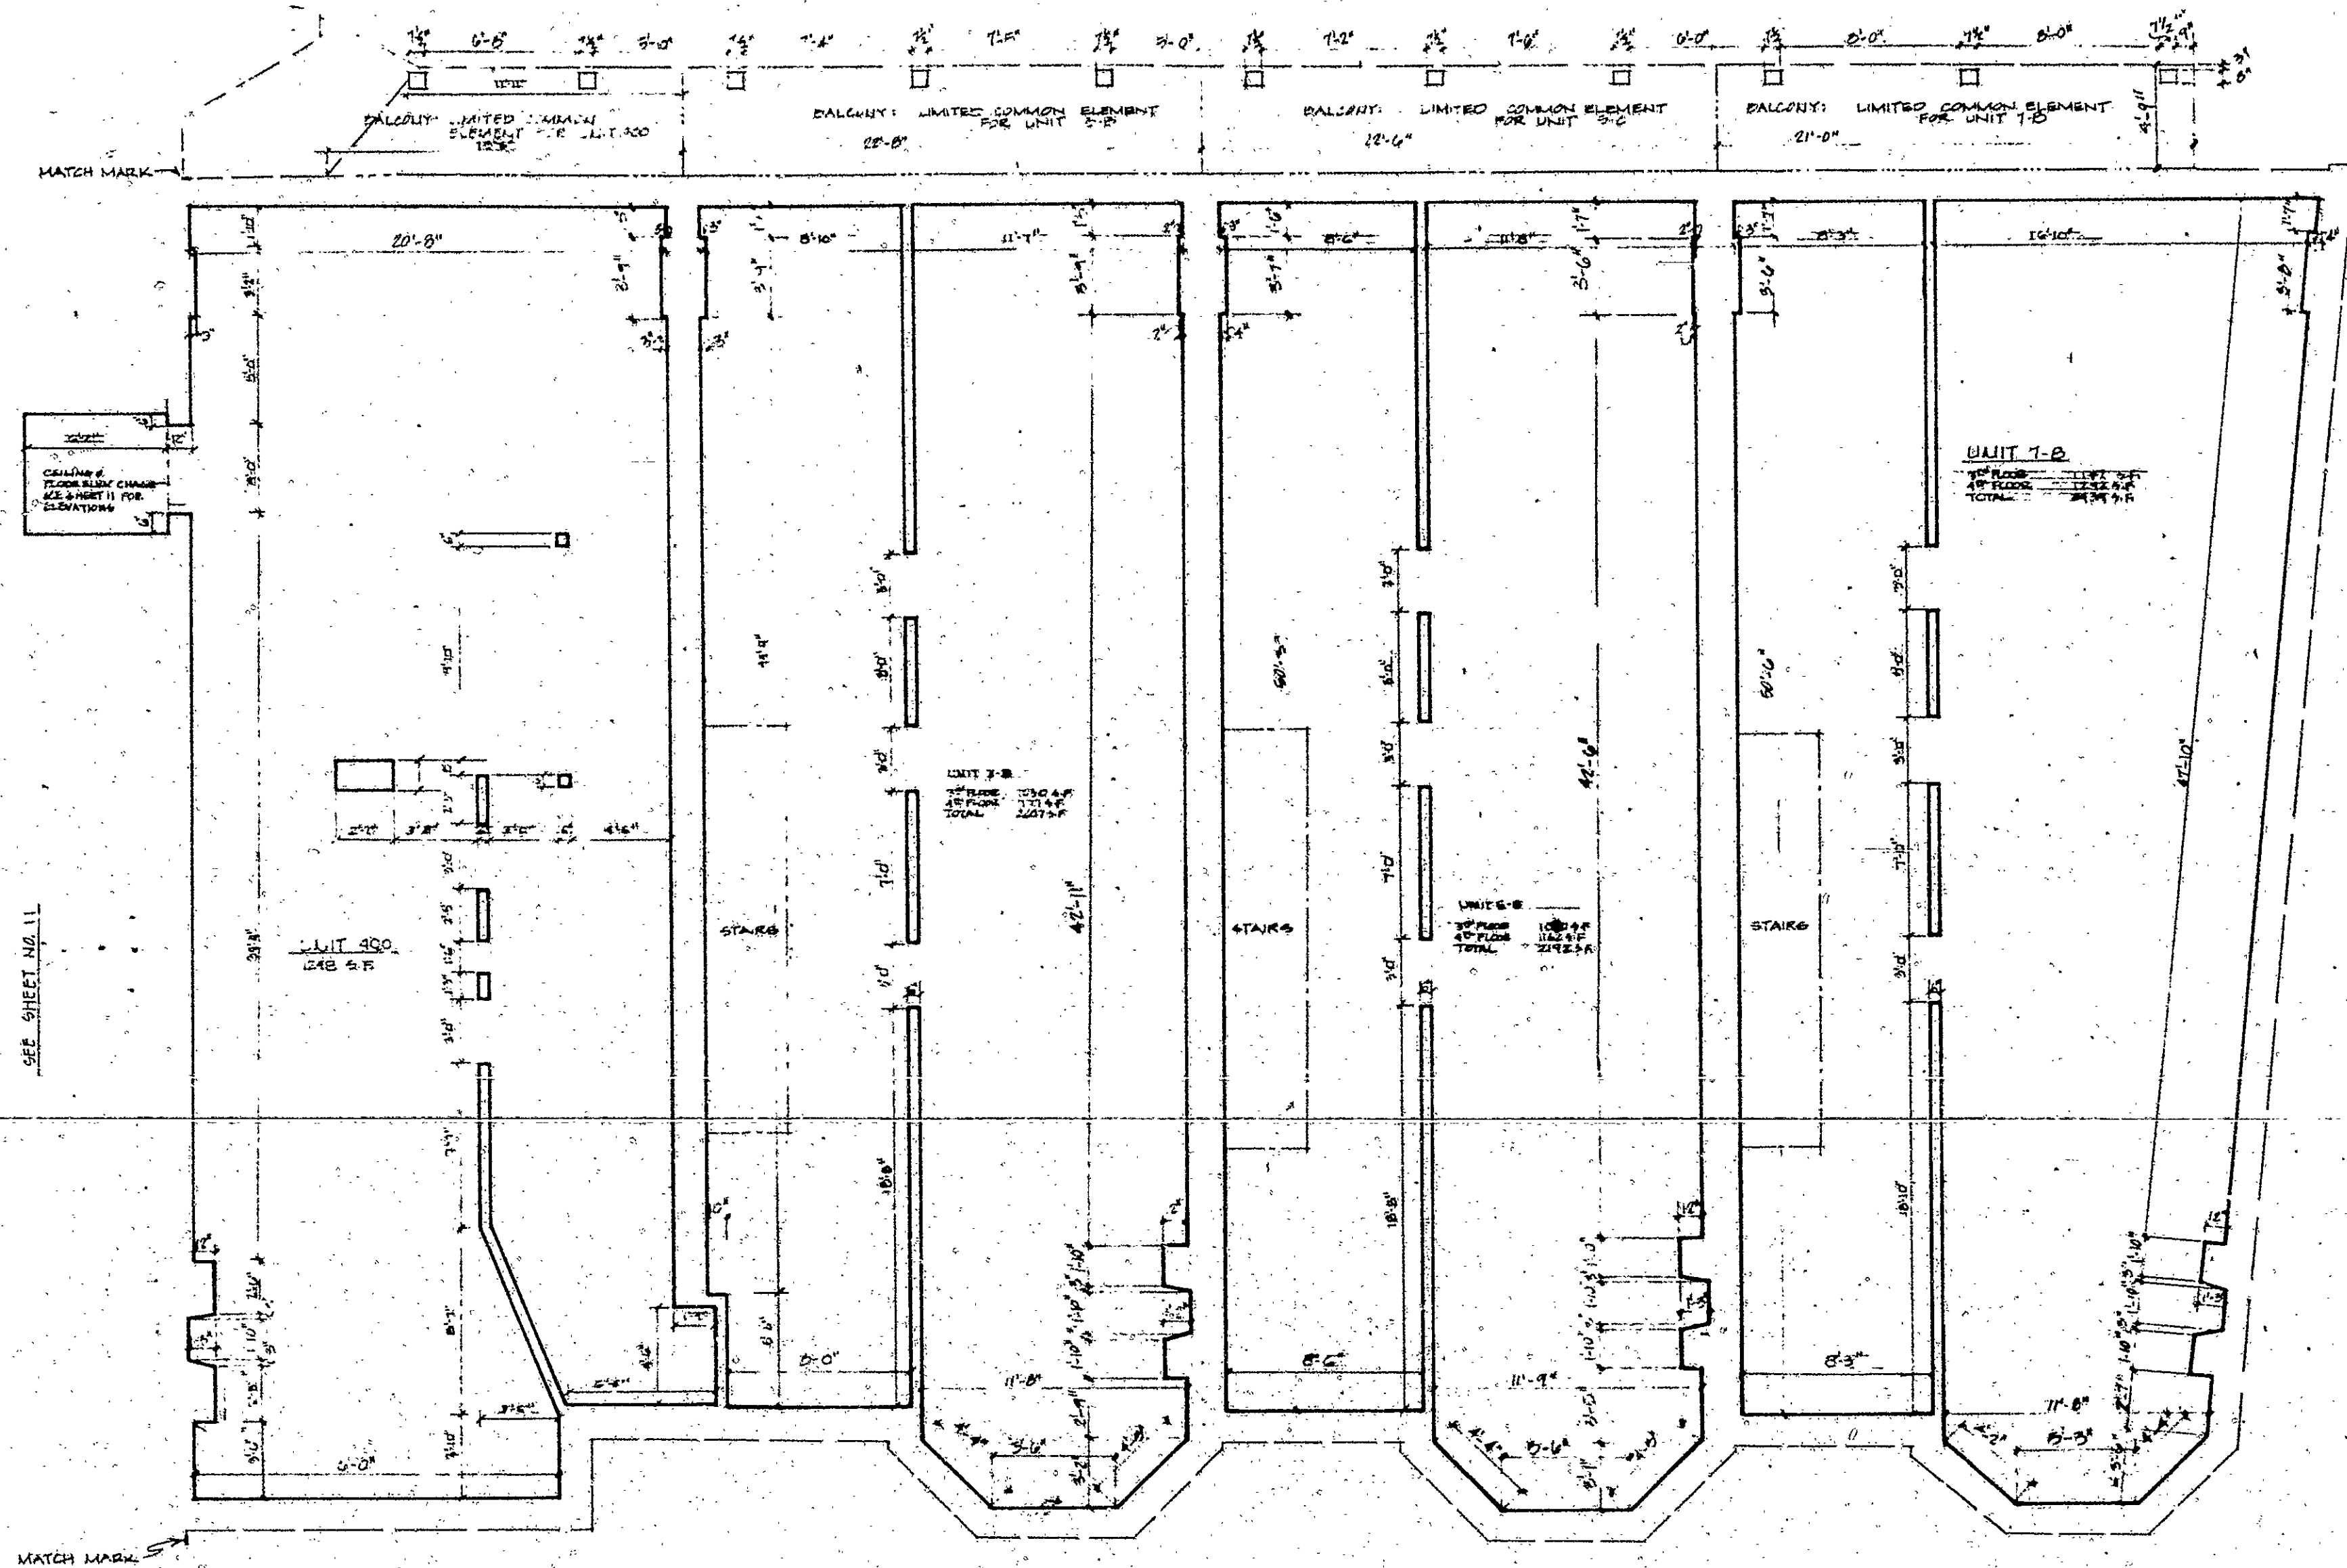

THE PLANS OF THESE DWELLINGS SHOW APPROXIMATE DIMENSIONS, ELEVATIONS, AND LOCATIONS OF EACH UNIT. THE LOCATION AND APPROXIMATE DIMENSIONS OF THE UNITS COMMON ELEMENTS ARE SHOWN.

FINISH ELEVATION: 10'-0" (SEE CITY OF HARTFORD DATUM)

WITHIN UNITS, DIMENSIONS, ELEVATIONS, AND LOCATIONS OF COMMON ELEMENTS (E.G., DOORWAY, COLUMNS, AND WALLS, FLOORS, ROOF, ETC.) ARE SHOWN.



THESE PLANS HAVE BEEN PREPARED BY ME OR UNDER MY CLOSE PERSONAL SUPERVISION AND TO THE BEST OF MY KNOWLEDGE AND BELIEF THEY COMPLY WITH ALL CITY, STATE AND FEDERAL REQUIREMENTS. I AM A LICENSED ARCHITECT IN THE STATE OF CONNECTICUT.

DATE: 12/11/80

SCALE: 1/8" = 1'-0"

DATE: DECEMBER 15, 1980.

SCALE: 1/8" = 1'-0"

THE LINDEN, A CONDOMINIUM
2&10 CAPITOL AVE. & 1-7 LINDEN PLACE
HARTFORD, CT.

SHEET TITLE: TOWNHOUSE-FOURTH FLOOR

SHEET 5

0h

Architect's Plan # 40