


RECEIVED
CITY OF HARTFORD
DECEMBER 30 1980

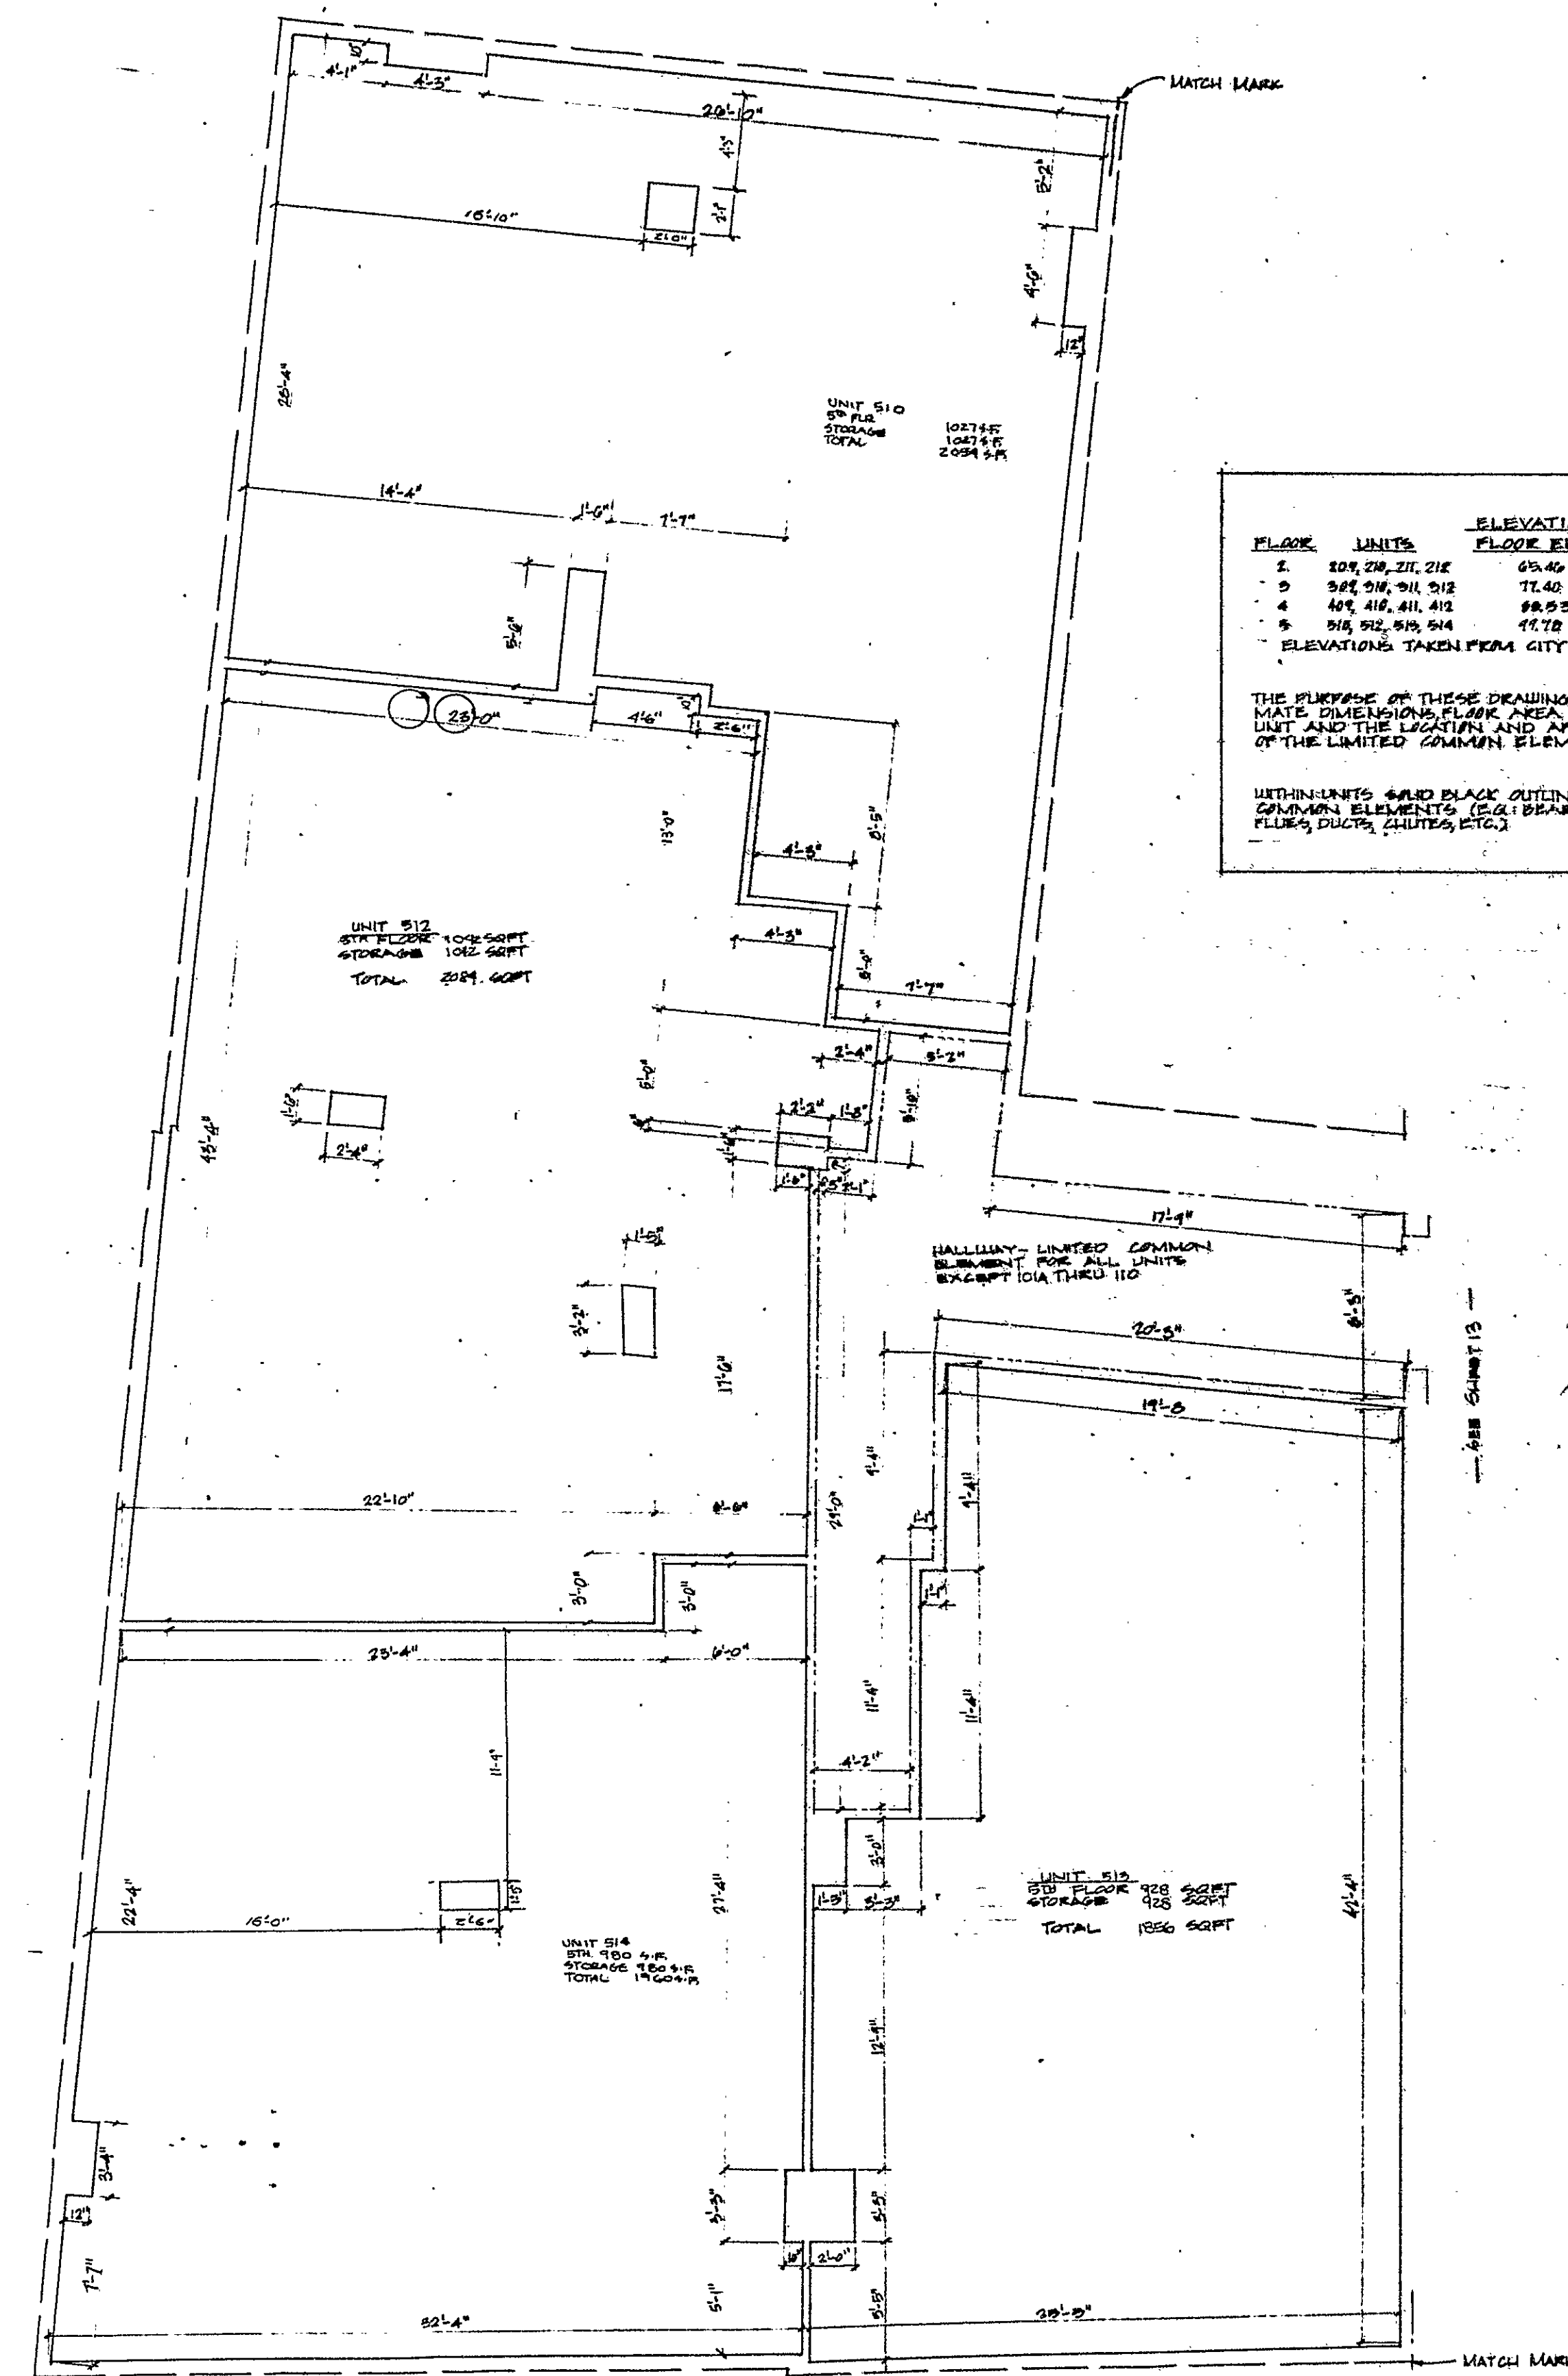


FLR	UNITS	ELEVATIONS FLOOR ELEV	CEILING ELEV
2	204, 205, 211, 212	65.40	70.40
3	304, 305, 311, 312	72.40	77.40
4	404, 412, 411, 412	79.40	84.40
5	504, 512, 511, 512	86.40	91.40

ELEVATIONS TAKEN FROM CITY OF HARTFORD DATUM

THE PURPOSE OF THESE DRAWINGS IS TO SHOW APPROXIMATE DIMENSIONS, FLR AREA, & LOCATION OF EACH UNIT AND THE LOCATION AND APPROXIMATE DIMENSIONS OF THE LIMITED COMMON ELEMENTS.

WITHIN UNITS AND IN COMMON AREAS REPRESENT COMMON ELEMENTS (E.G. BREAKING, COLUMNS, WALLS, FLOORS, DOORS, ETC.)

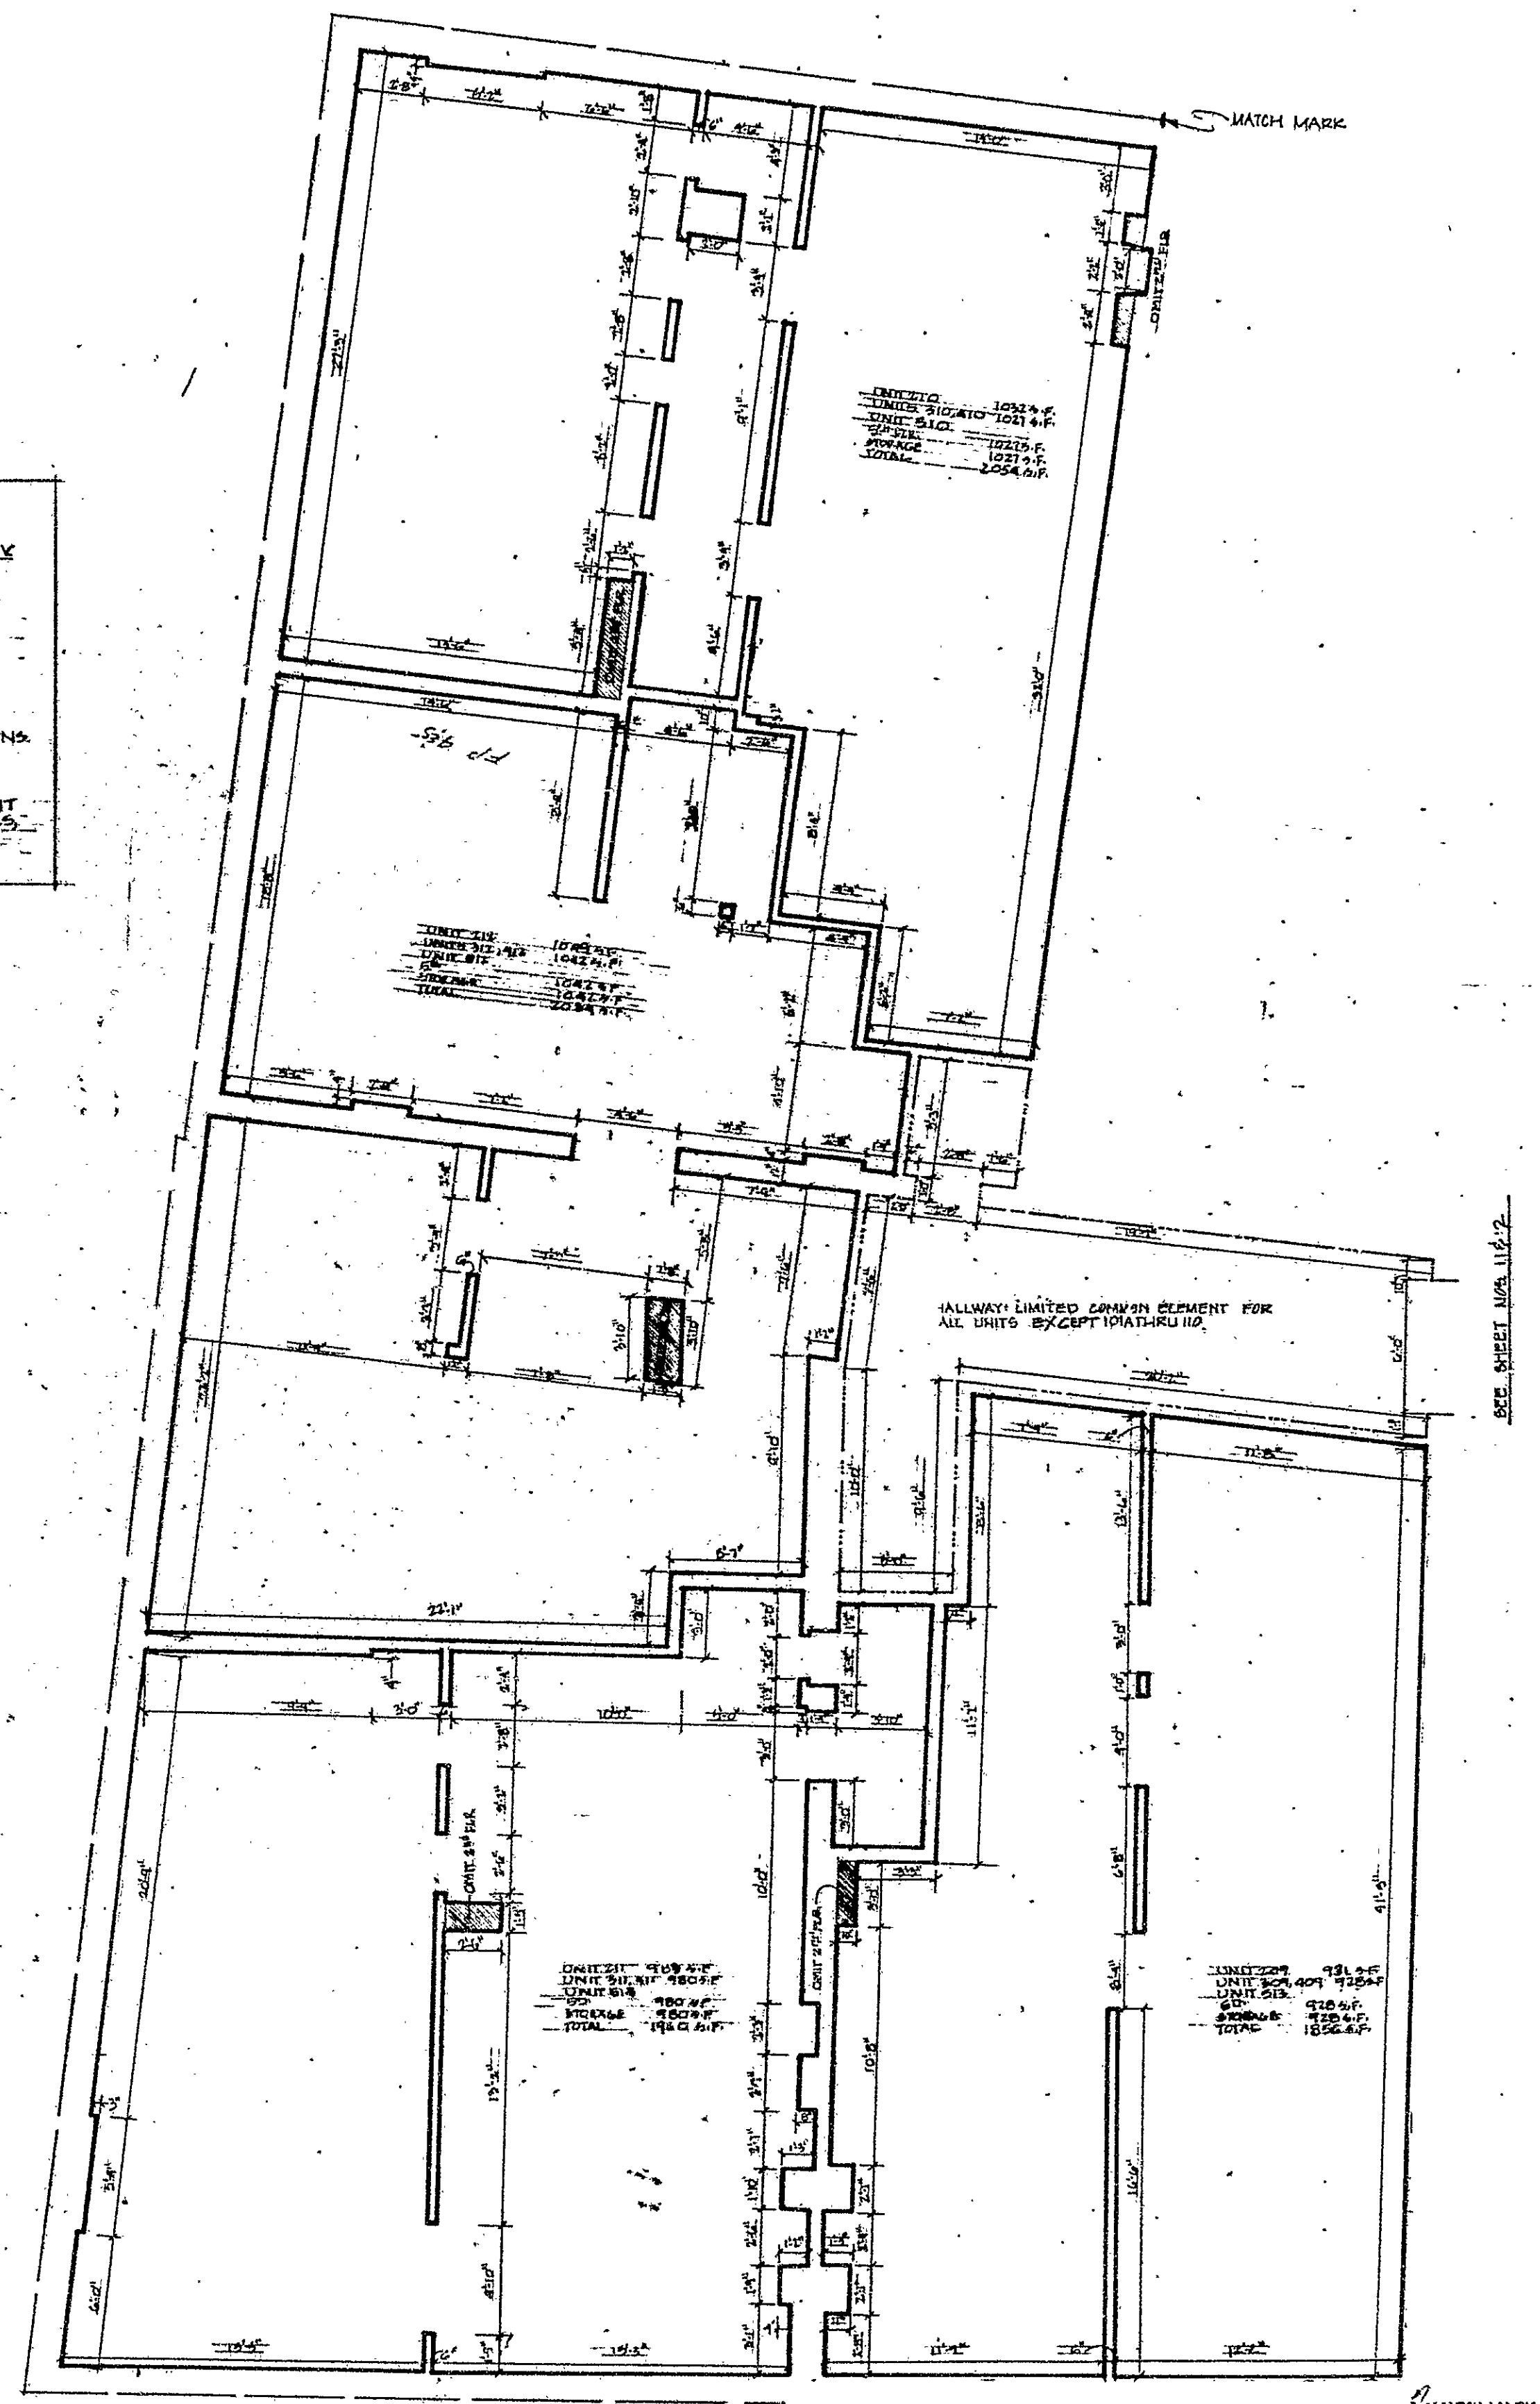

SECOND THROUGH FIFTH FLOORS

THE LINDEN, A CONDOMINIUM
210 CAPITOL AVE. & 1-7 LINDEN PLACE
HARTFORD, CT.

DATE: DECEMBER 18, 1980
SCALE: 1/4\"/>

0h

