


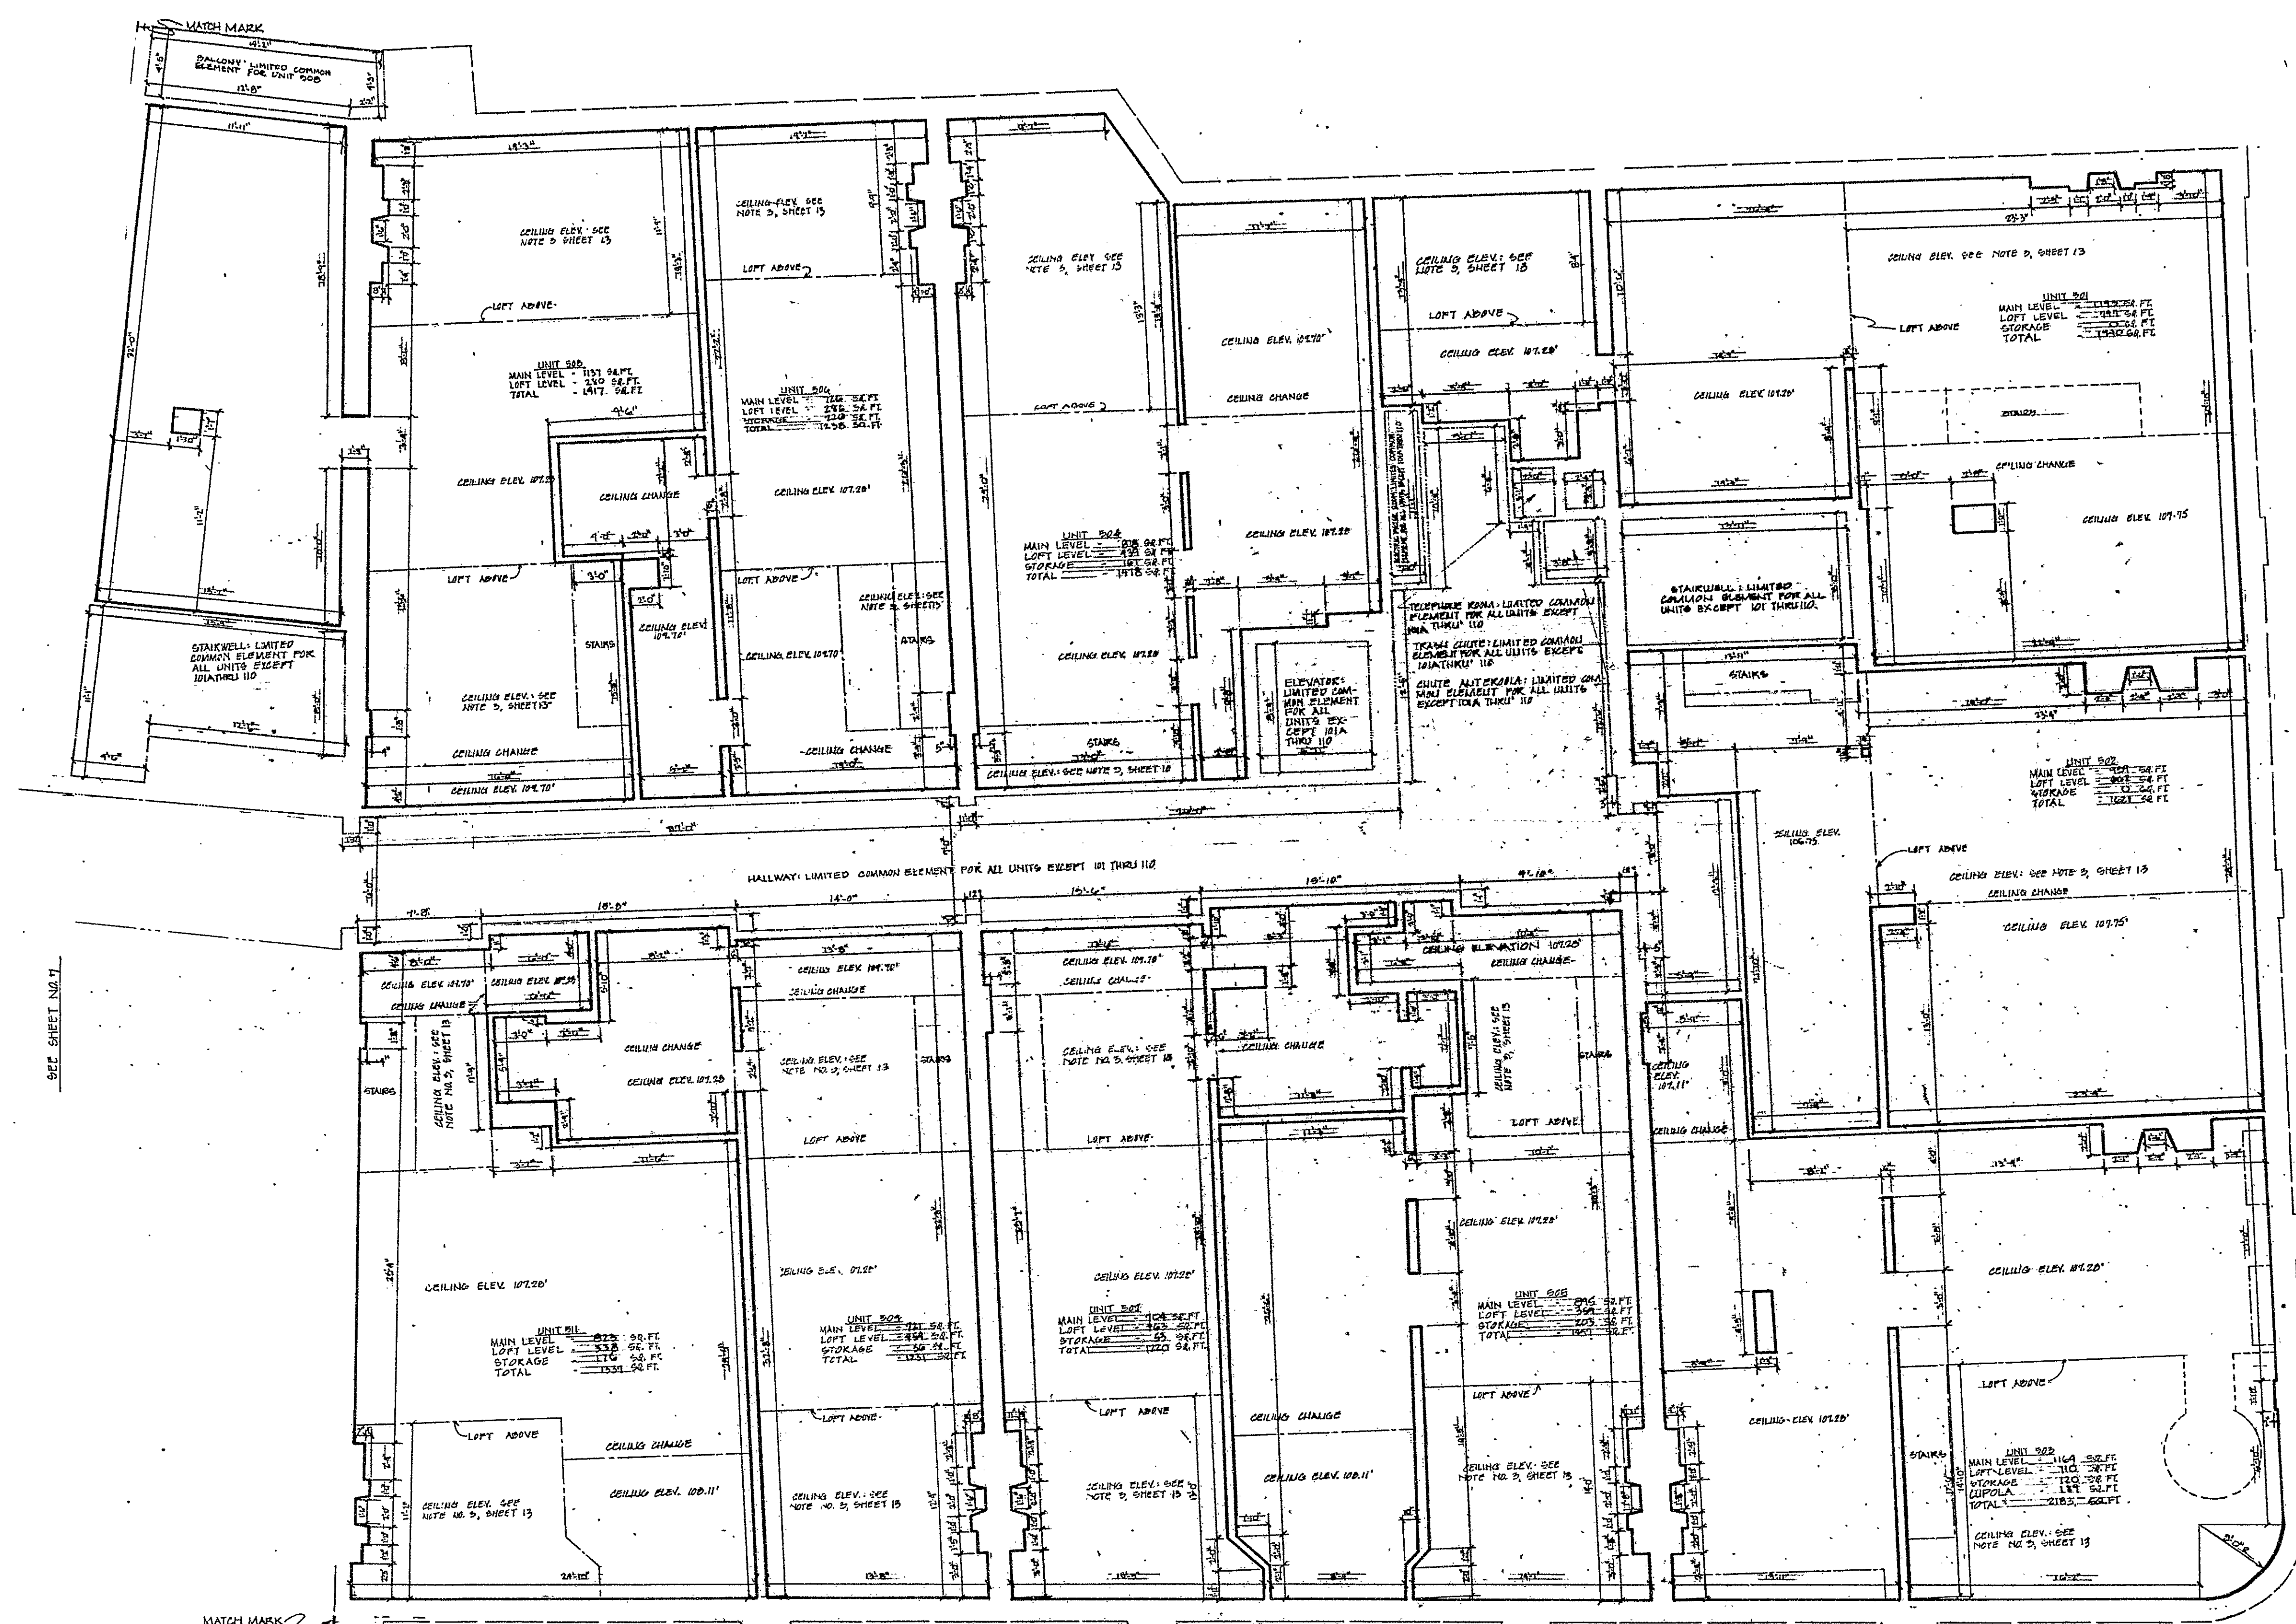

THE PURPOSE OF THESE DRAWINGS IS TO SHOW APPROXIMATE DIMENSIONS, FLOOR LEVEL, AND LOCATION OF EACH UNIT AND APPROXIMATE DIMENSIONS OF THE UNITED STATES ELEMENTS.

FLOOR ELEVATION: FEET
ELEVATIONS: TAKEN FROM CITY OF HANFORD DRIUM.

WITHIN UNITS WILD BLACK OUTLINED AREAS REPRESENT COMBUSTIBLE ELEMENTS: TELL, PARKING COLLARS AND RAILS, GUMED, PANTS, CHAIRS, ETC.

THE LINDEN, A CONDOMINIUM
22 & 10 CAPITOL AVE. & 1-7 LINDEN PLACE
HARTFORD, CT.

SHERY, J. L.
BUILDING NORTH-FIFTH FLOOR

2
- SHEET

Condo Plan # 40