




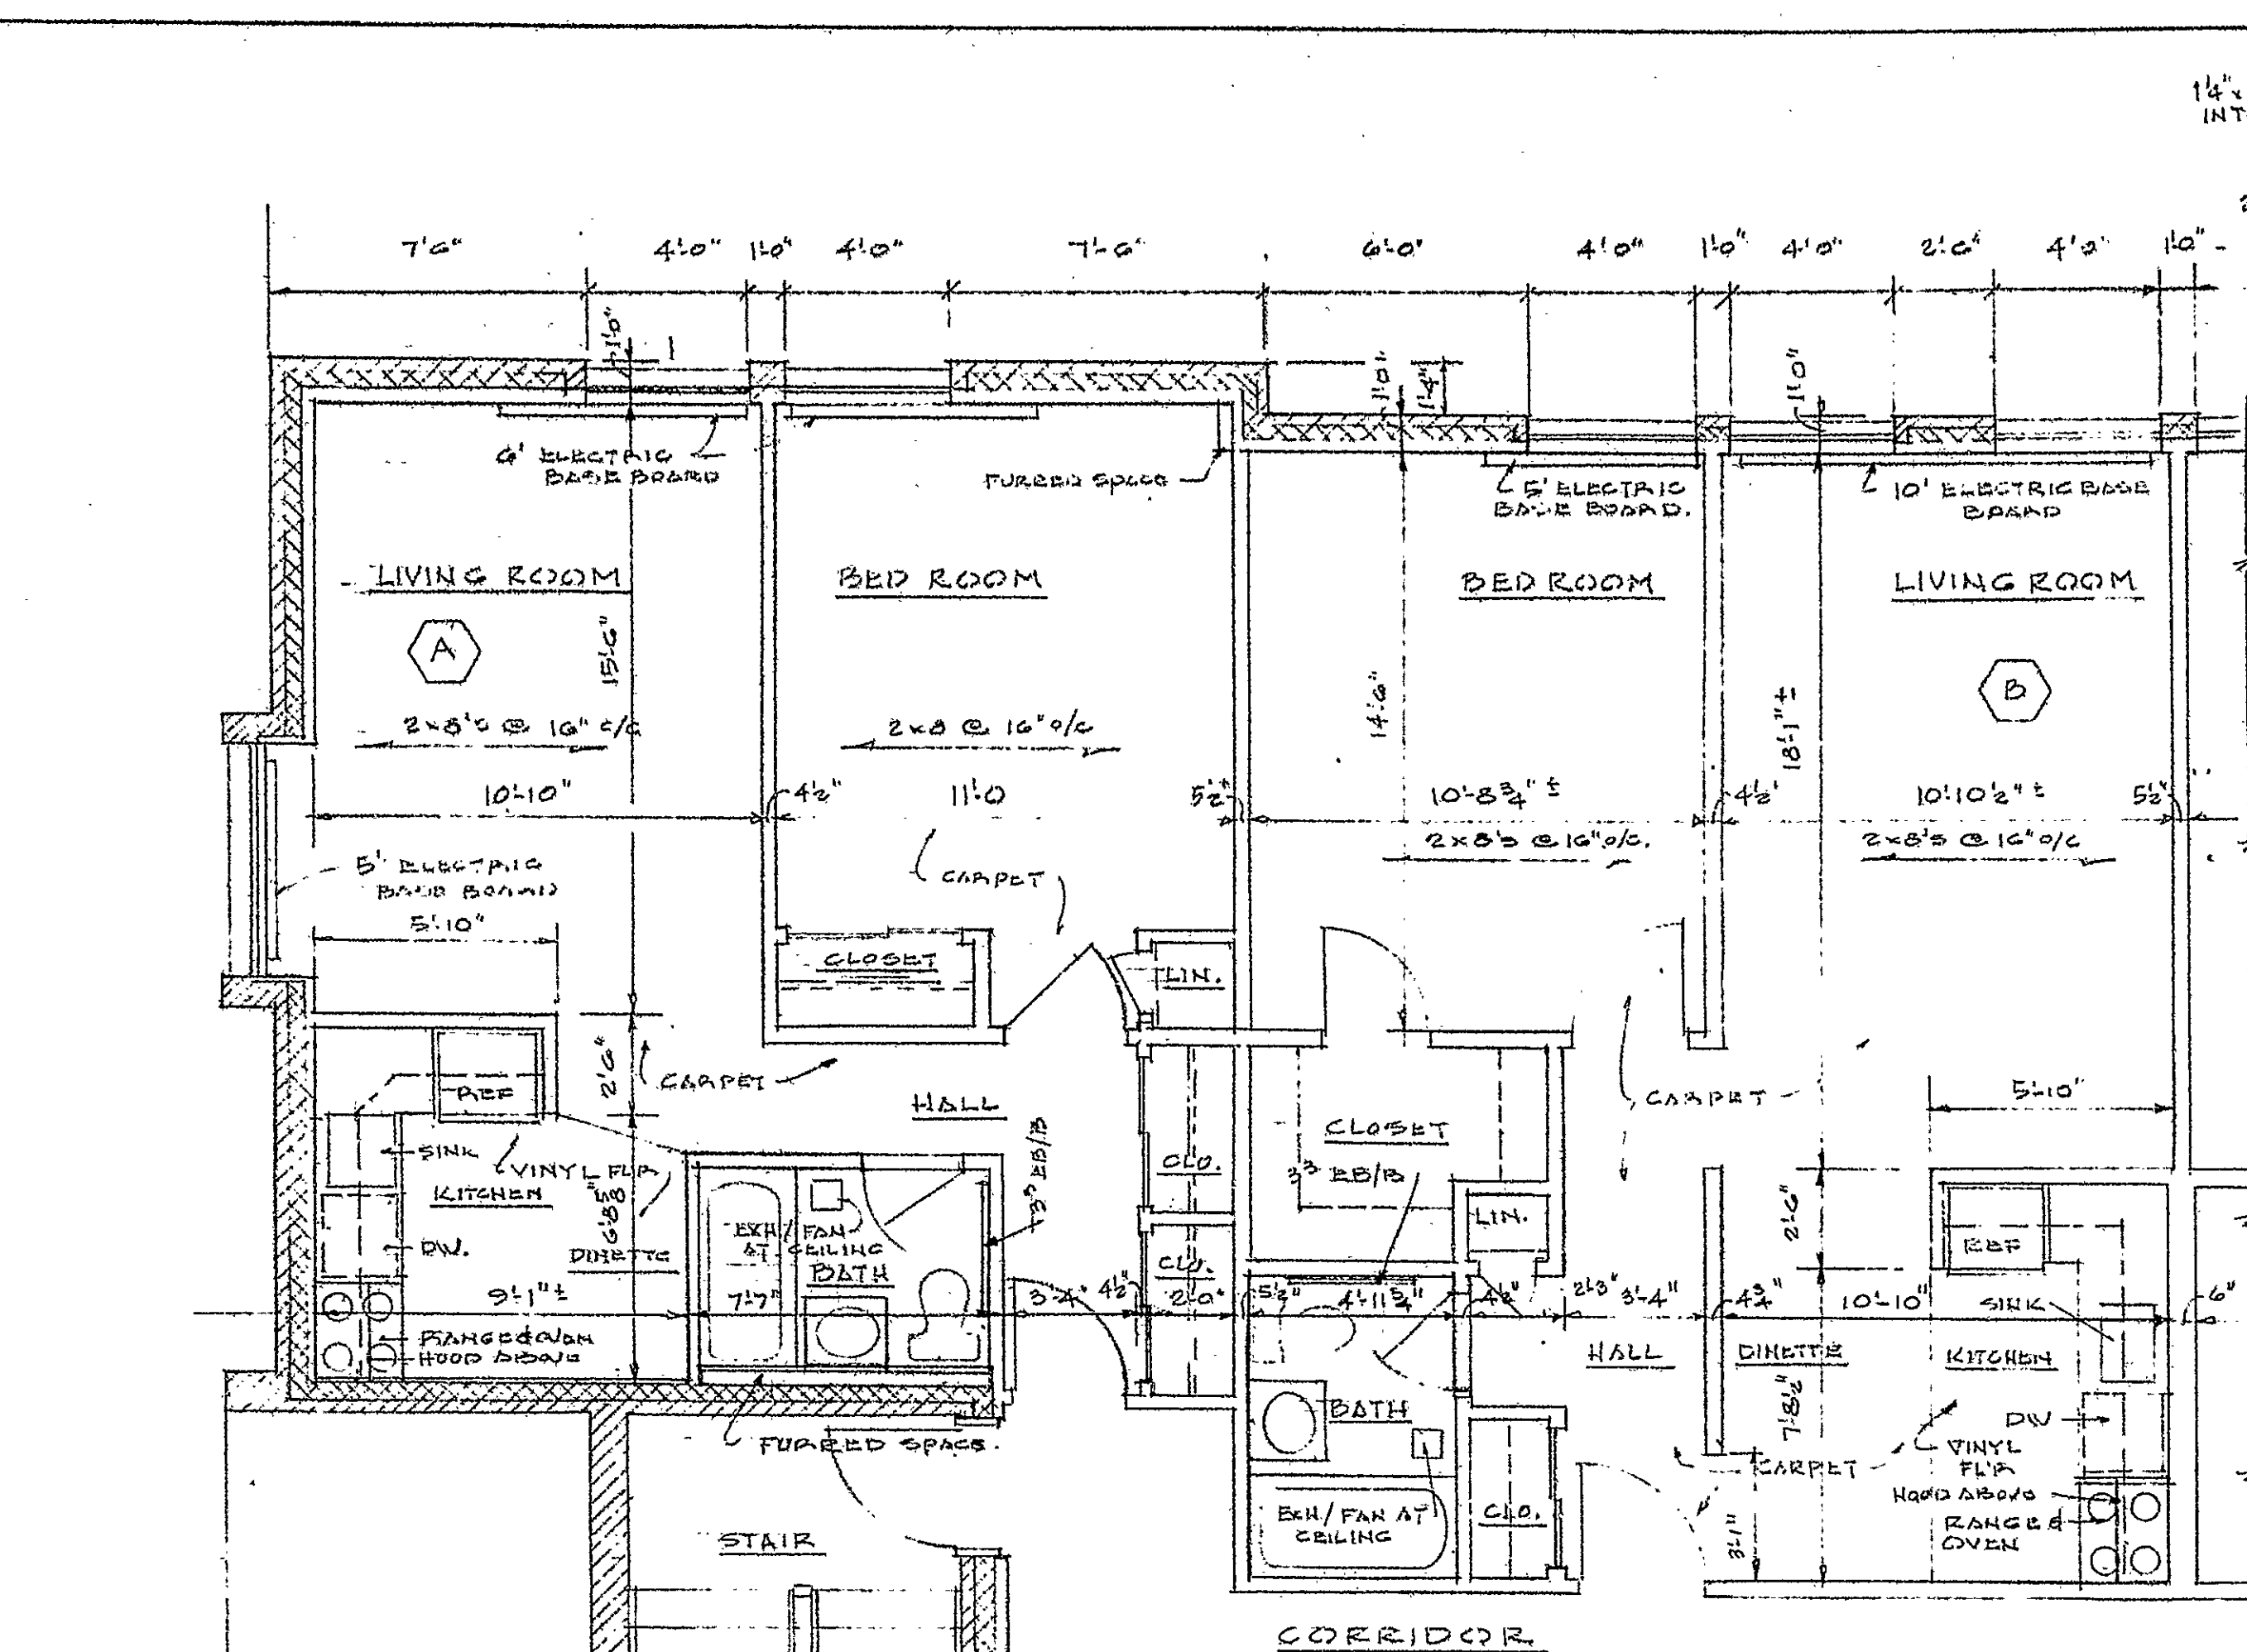


TYPICAL ONE BED ROOM APARTMENT TYPE (A)

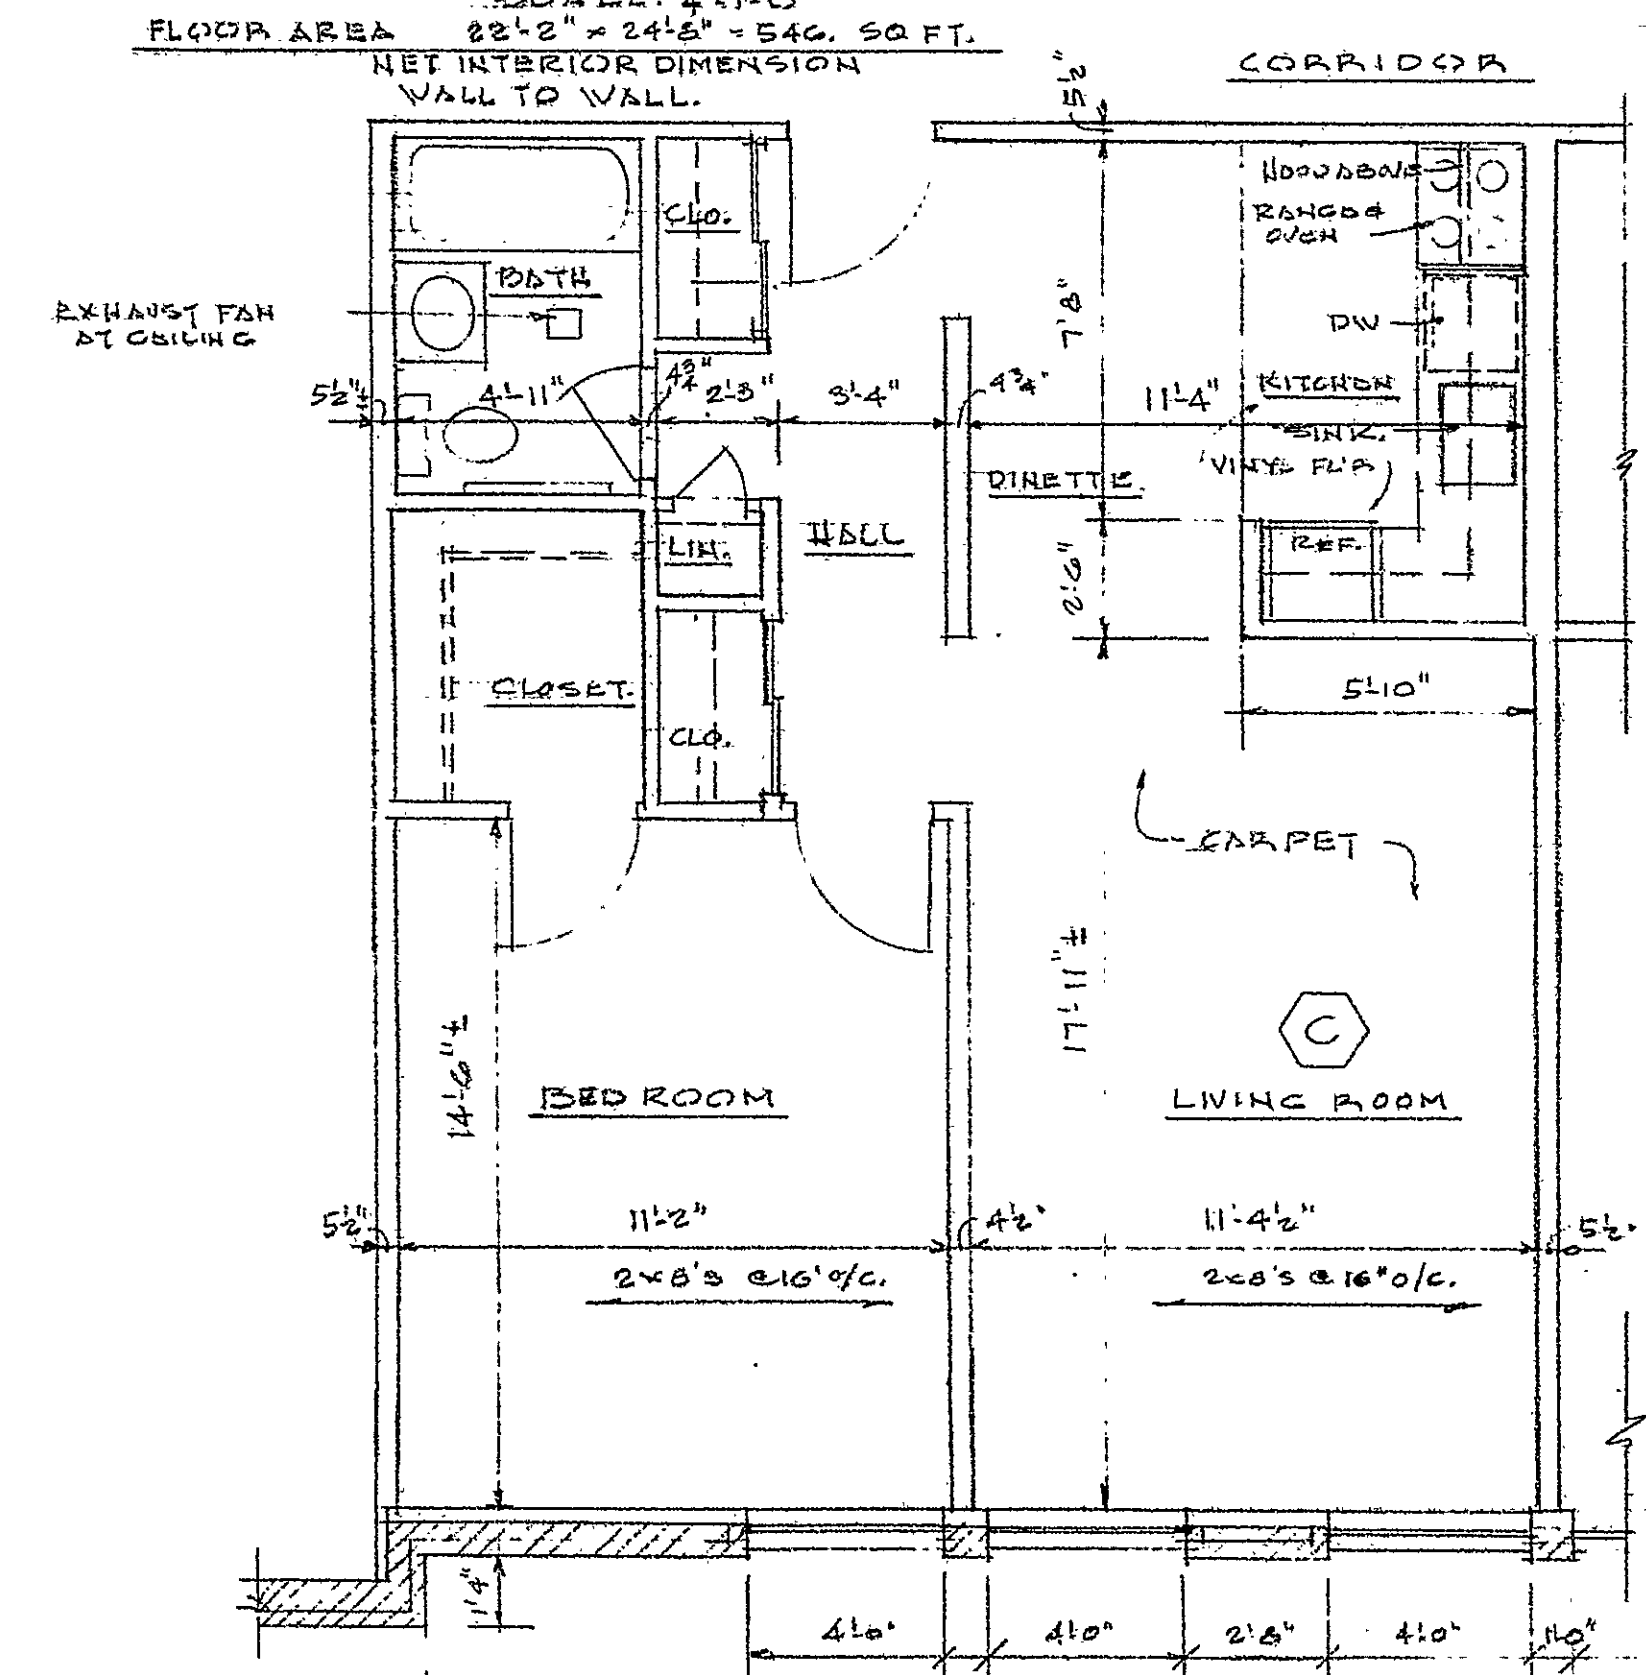

TYPICAL ONE BED ROOM APARTMENT TYPE (C)

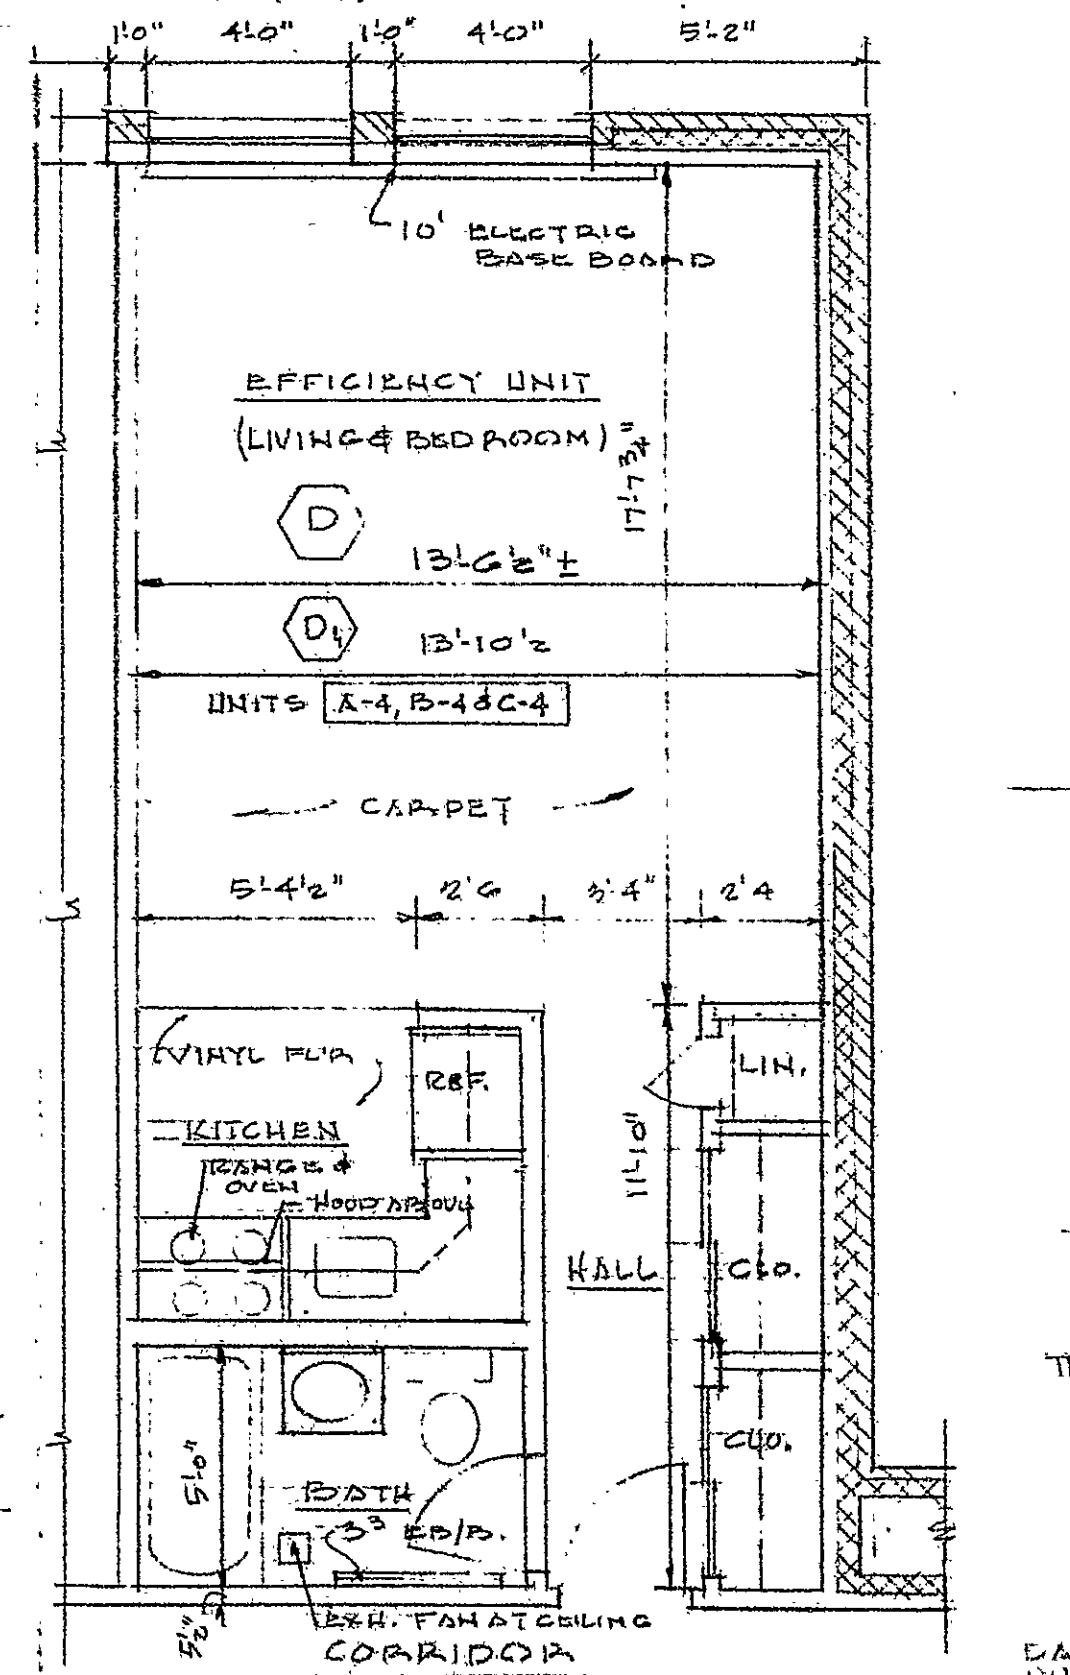

TYPICAL EFFICIENCY APARTMENT TYPE (D)

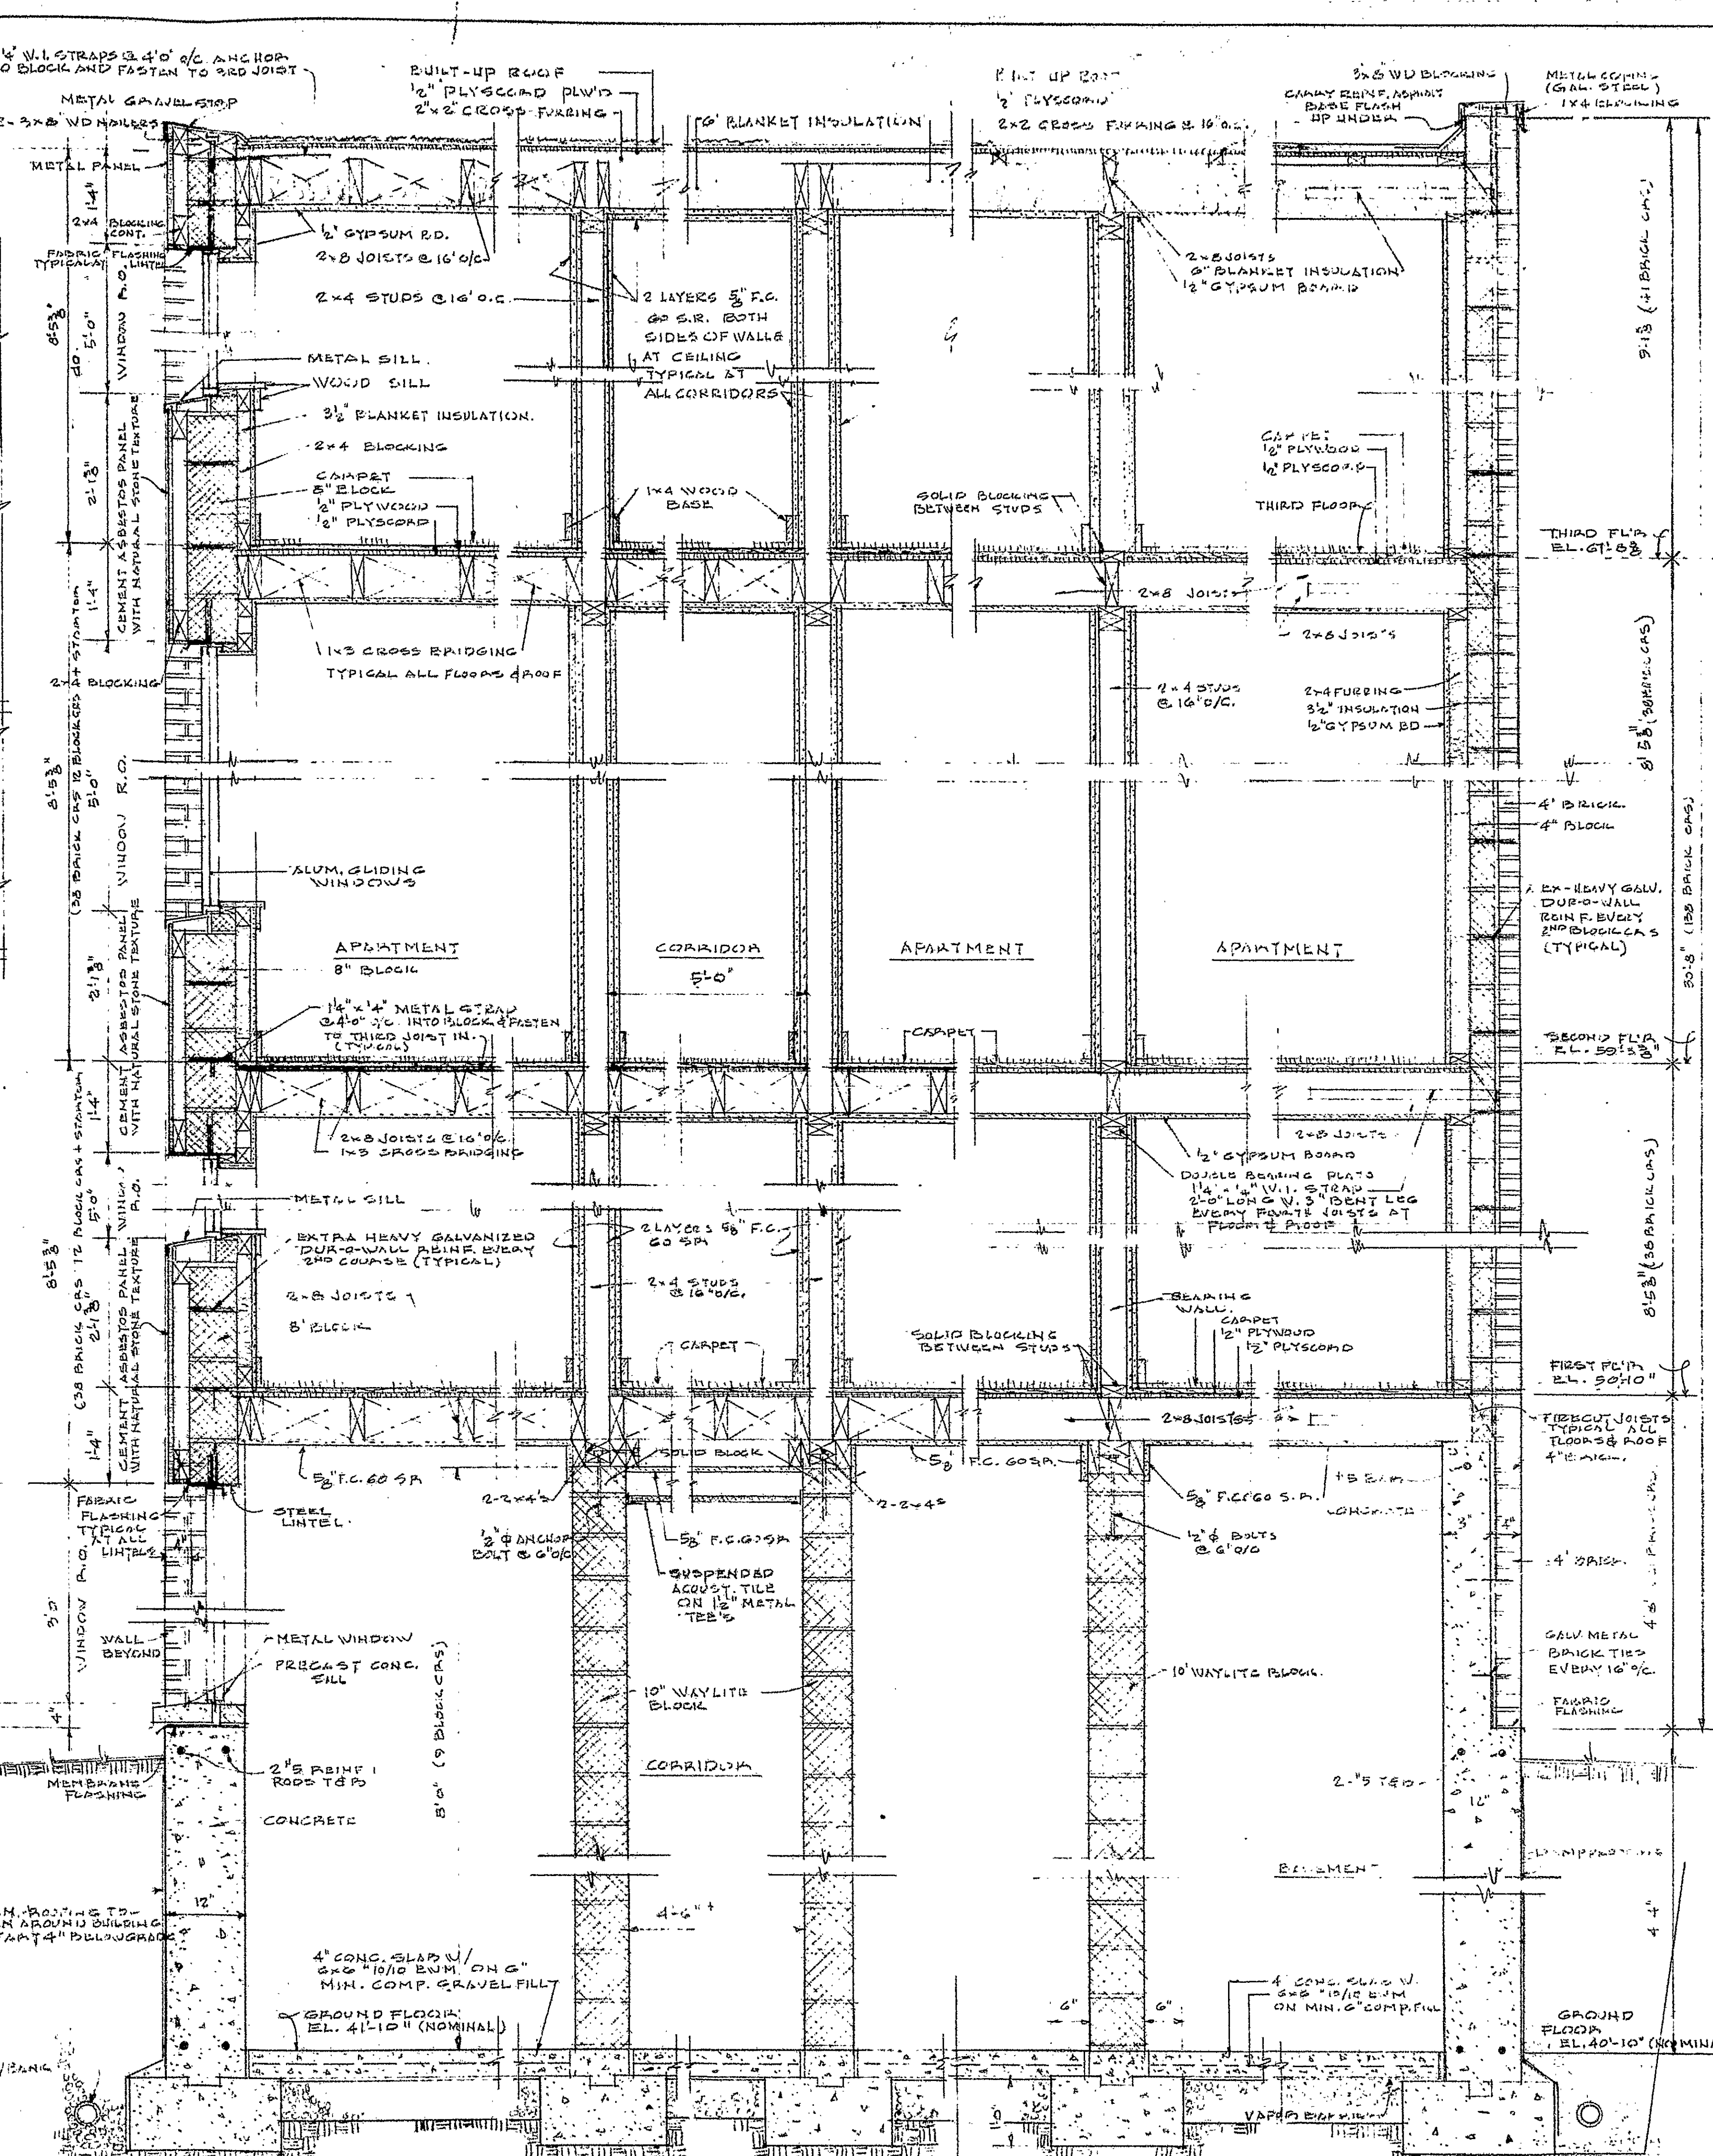

SECTION AT NORTH & SOUTH WALLS

SECTION AT EAST & WEST WALLS

|   |                                              |
|---|----------------------------------------------|
| RECEIVED BY<br><i>John J. Sullivan</i><br>JAN 22 10 22 AM '91<br>TOWN & CITY CLERK<br>HARTFORD   |                                              |
| CERTIFIED TO BE AN ACCURATE COPY OF PORTIONS OF PLANS AS FILED WITH THE CITY OF HARTFORD, DEPARTMENT OF LICENSING & INSPECTIONS ON <u>January 7, 1991</u>                                                                                        |                                              |
| DATE   | 7 JANUARY 1991                               |
| BY   | RAYMOND J. DEBLANG, REGISTERED ARCHITECT     |
| STATE OF CONNECTICUT<br>COUNTY OF HARTFORD<br>PERSONALLY APPEARED RAYMOND J. DEBLANG, SIGNER OF THE FOREGOING CERTIFICATE AND A NOTARY PUBLIC IN AND FOR THE STATE OF CONNECTICUT, TO THE TEST OF THE STATEMENT TO WHICH HIS NAME IS SUBSCRIBED. |                                              |
| NOTARY PUBLIC<br><i>Michael J. DeBlanc</i><br>COMMISSIONER OF SUPERIOR COURT   |                                              |
| COMMISSIONER'S NO.   | 600-0000                                     |
| DATE   | AS NOTED                                     |
| TYPICAL APARTMENT LAYOUT   |                                              |
| PROJECT TITLE   | REDEVELOPMENT OF THE OLD HARTFORD COURTHOUSE |
| DRAWN BY   | RAYMOND J. DEBLANG, ARCHITECT                |
| DATE   | 10-1-89                                      |
| PROJECT NO.   | 300-1 FARMINGTON AVENUE                      |
| DATE   | WEST HARTFORD, CONNECTICUT 06107             |

Carole J. Landman #145