



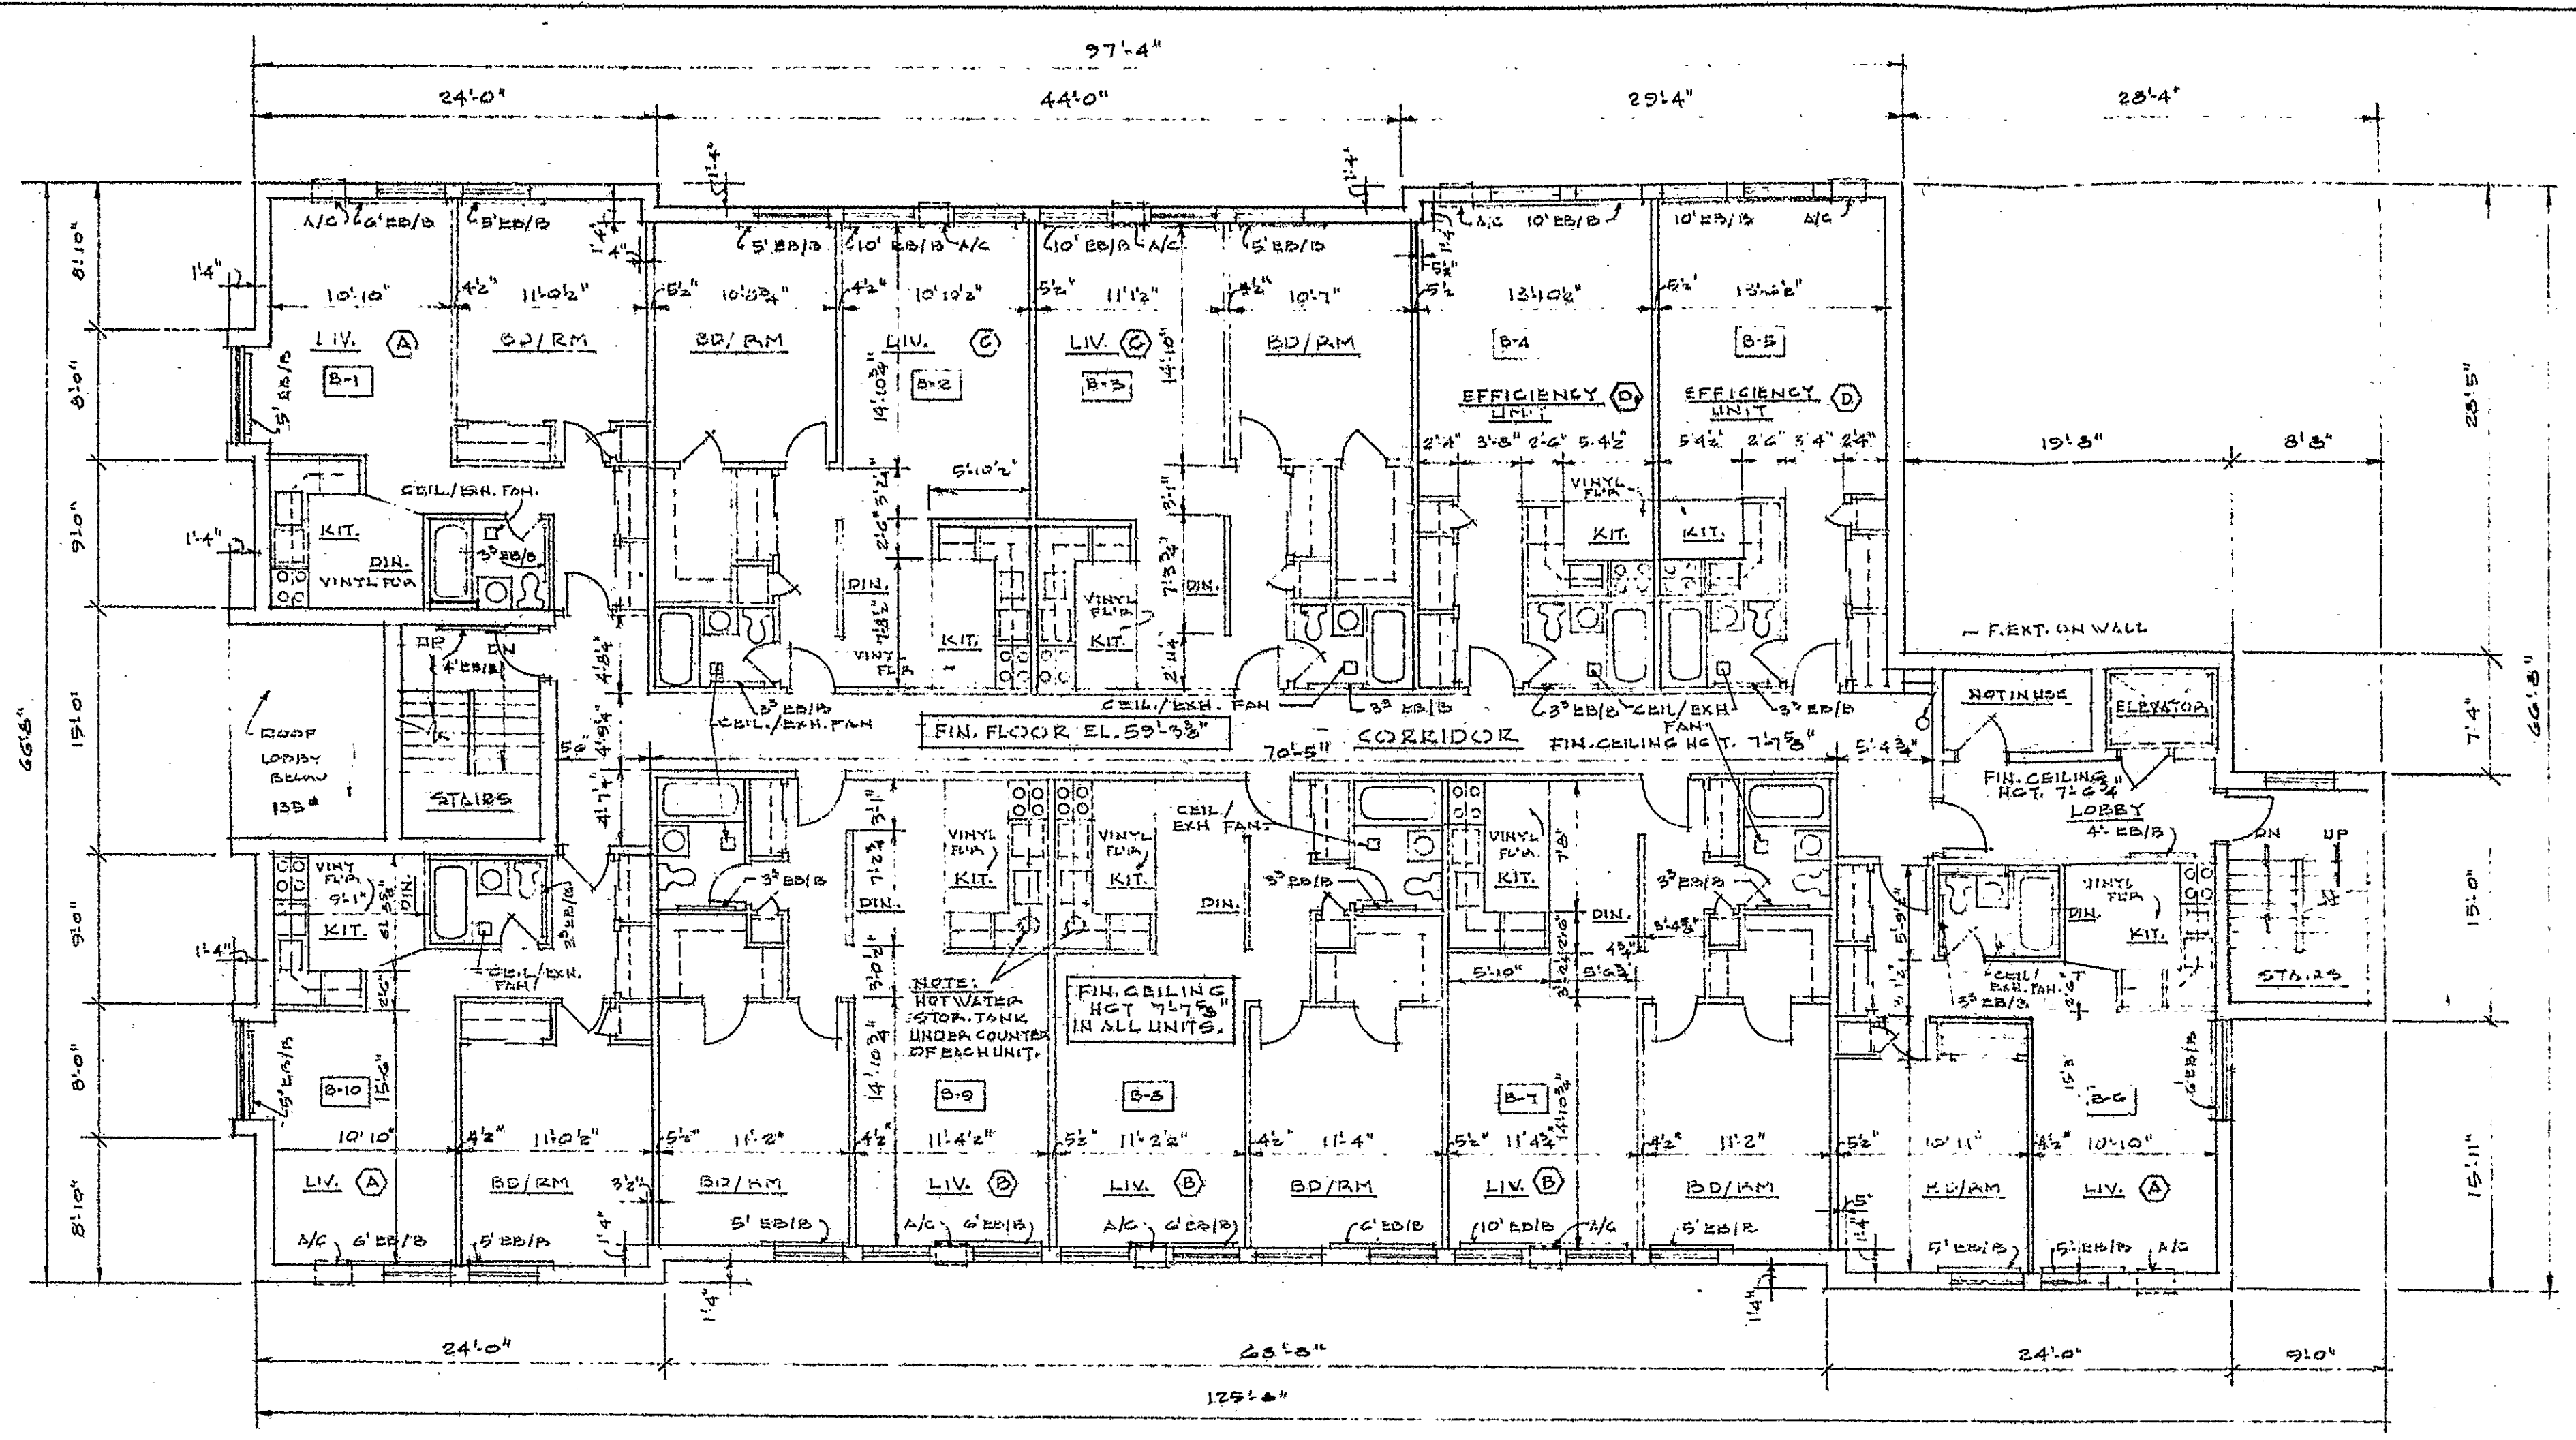

SECOND FLOOR PLAN

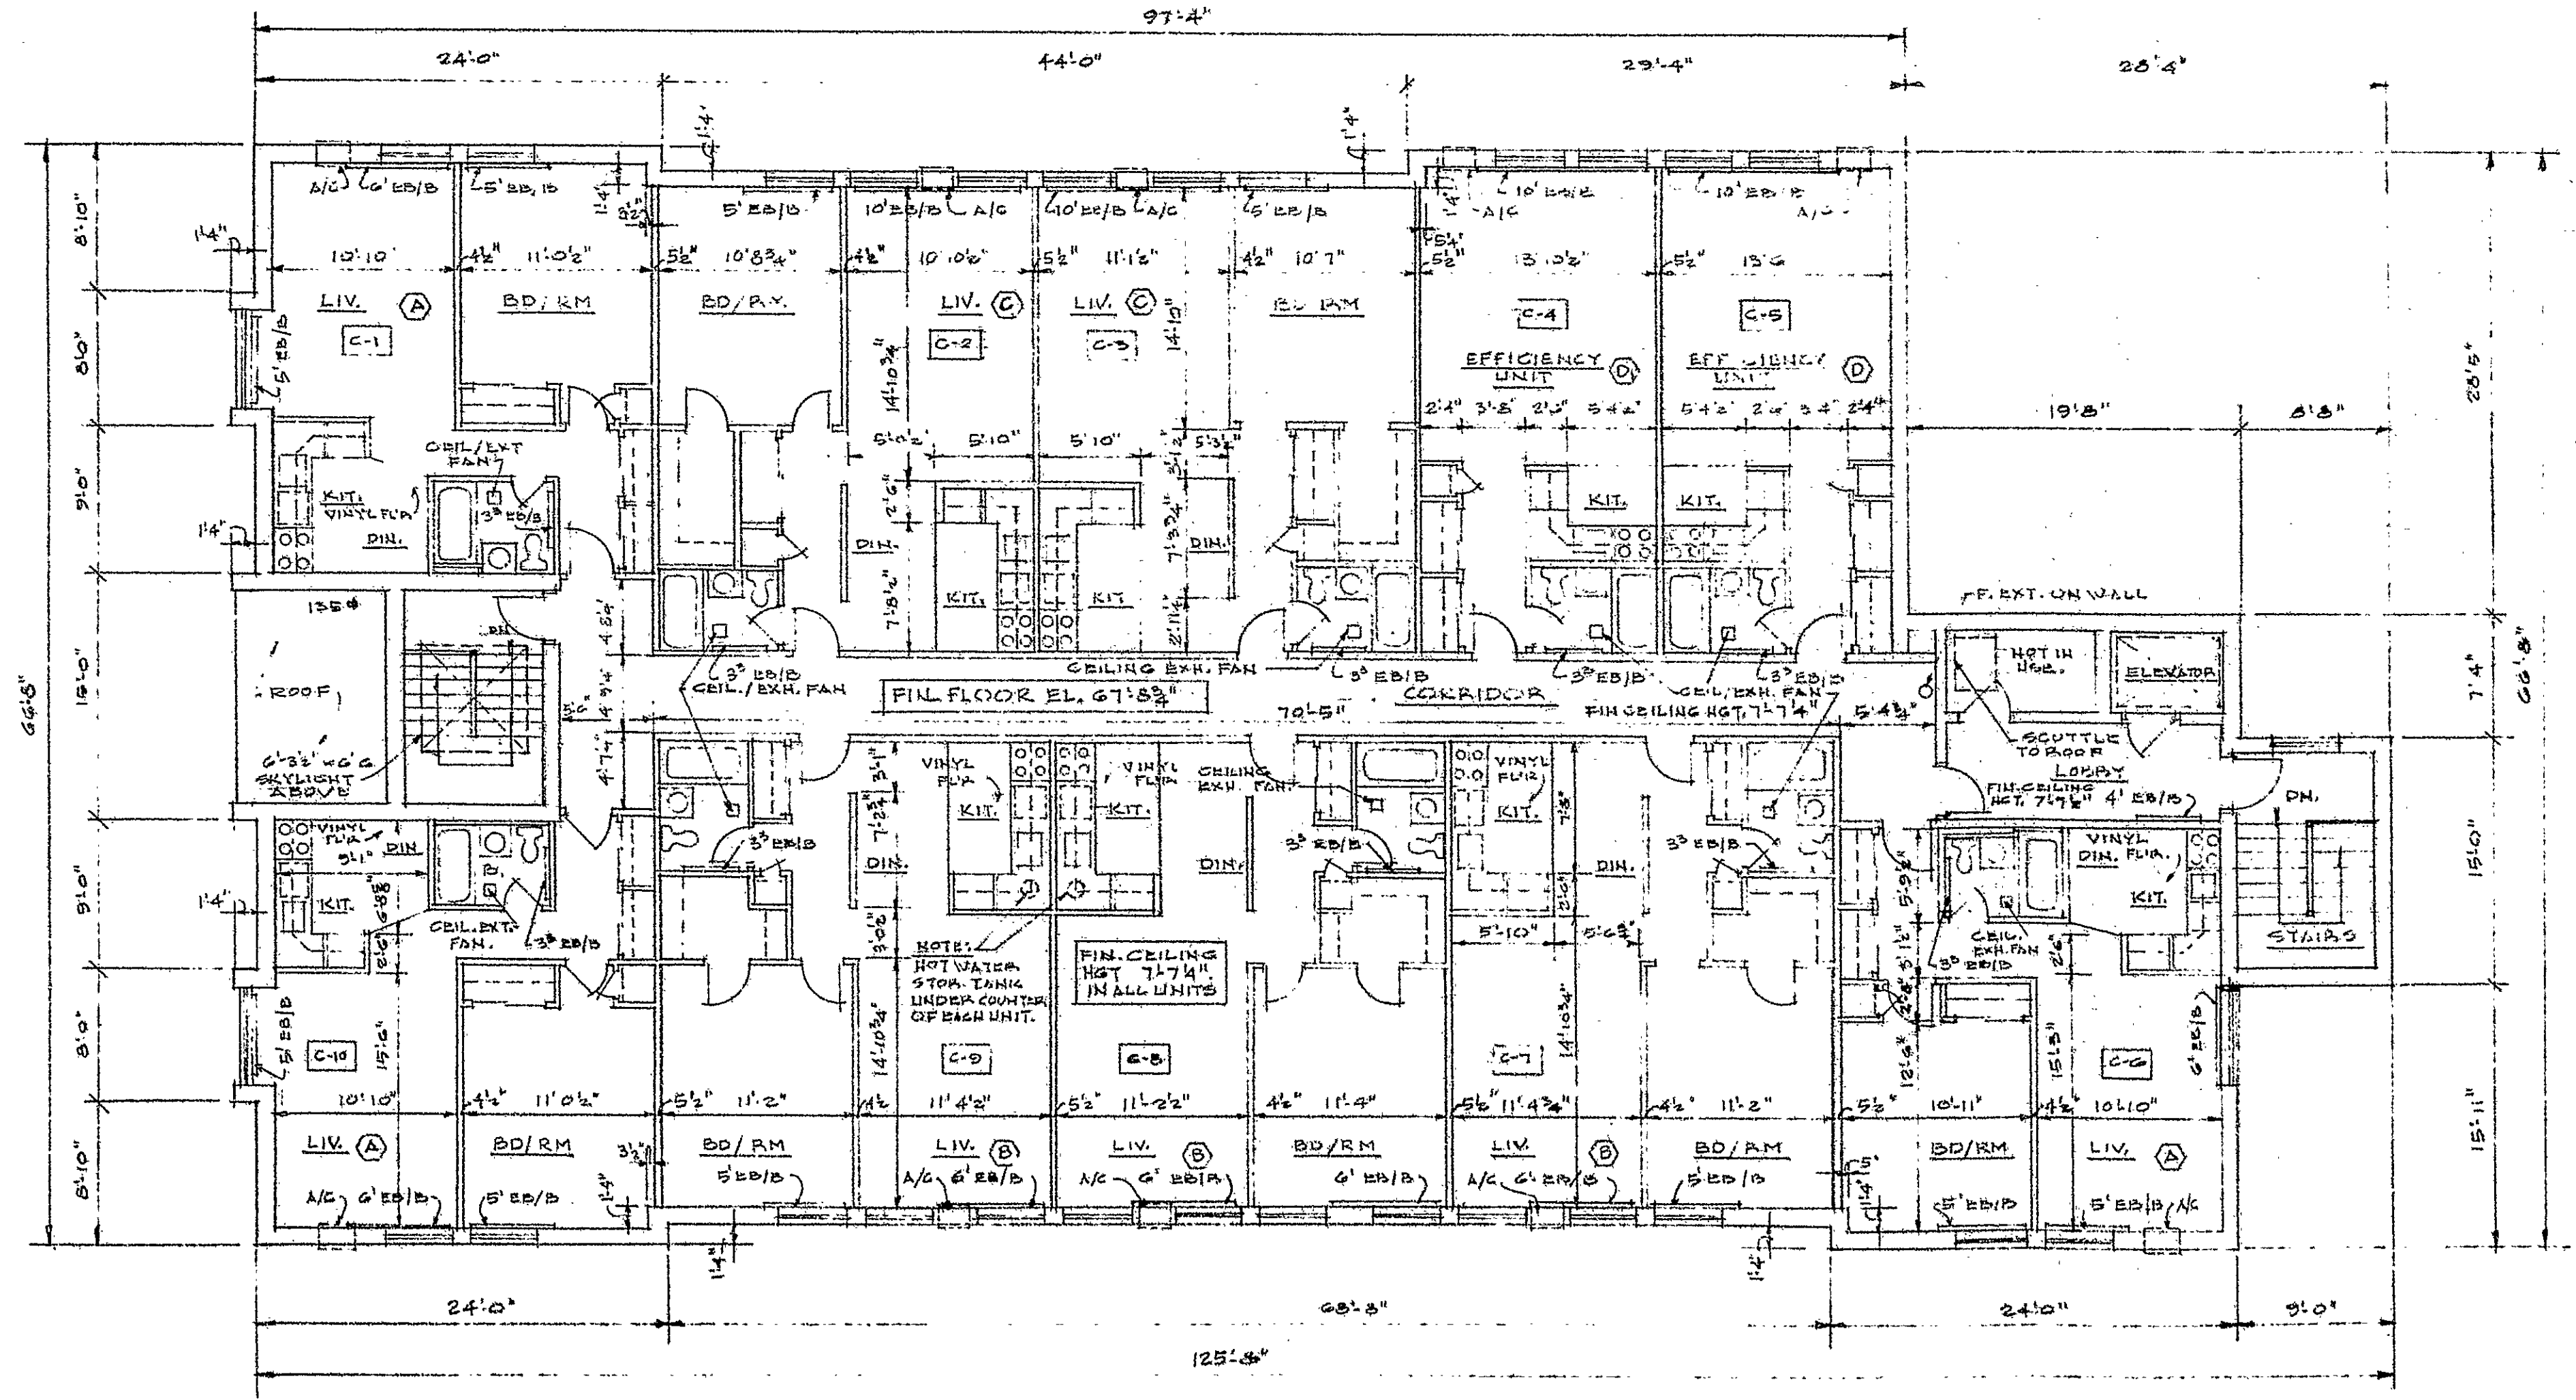


THIRD FLOOR PLAN

RECEIVED BY
JAN 22 10 22 AM '81
HARTFORD CITY CLERK
HARTFORD, CT
VOL. PAGE

PREPARED TO BE AN ACCURATE COPY OF PORTIONS OF PLANS AS FILED WITH THE CITY OF
HARTFORD, DEPARTMENT OF LICENSING & INSPECTIONS ON January 7, 1981
Raymond J. LeBlanc, REGISTERED ARCHITECT
COUNTY OF HARTFORD, SS: HARTFORD
PERSONALLY APPEARED RAYMOND J. LEBLANC, SIGNER OF THE FOREGOING CERTIFICATE AND
BEING DULY SWORN, MADE SOLEMN OATH TO THE TRUTH OF THE STATEMENT TO WHICH HIS
NAME IS SUBSCRIBED.
Mark A. O'Brien
COMMISSIONER OF SUPERIOR COURT

BUILDINGS AREA		7121 SQUFT NET AREA
GROUND FLOOR		7121 SQUFT NET AREA
FIRST FLOOR		6886 SQUFT NET AREA
SECOND FLOOR		6886 SQUFT NET AREA
THIRD FLOOR		6886 SQUFT NET AREA
TOTAL		27680 SQUFT NET AREA
FLOOR AREA		6886 SQUFT NET AREA
SECOND FLOOR		6886 SQUFT NET AREA
LIVING UNITS		8 UNITS
APARTMENTS		10 UNITS
TOTAL		18 UNITS
THIRD FLOOR		6886 SQUFT NET AREA
LIVING UNITS		8 UNITS
APARTMENTS		10 UNITS
TOTAL		18 UNITS

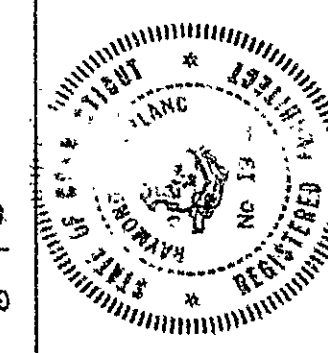

Condo Floor Plan #43

43