


455385
RECEIVED BY
MAY 11 1981


OCT 29 4 42 AM '81

TOWN & CITY CL.
HARTFORD


VOL. _____ PAGE _____

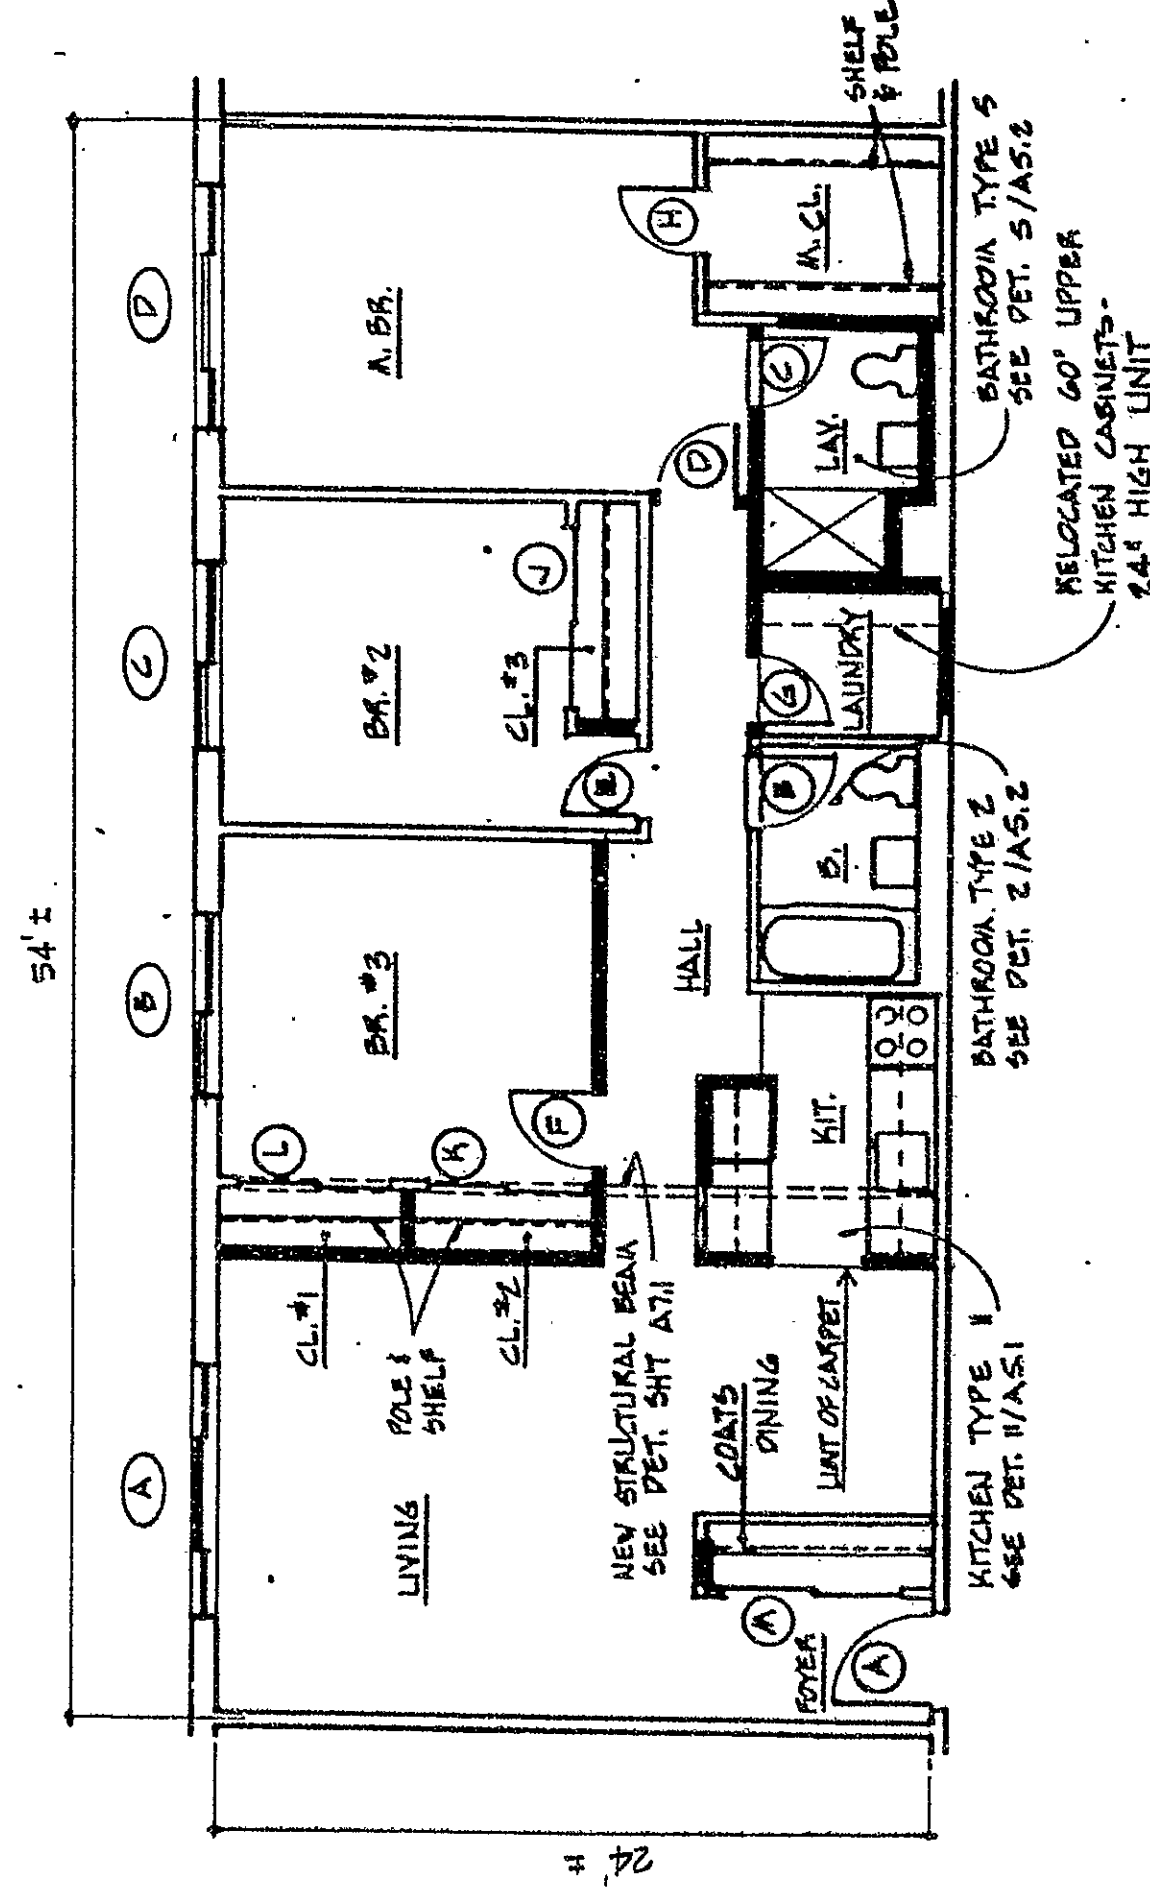

- Apartment Type Z
- Approximate Floor Area: 1300 Sq. Ft.
- Approximate Unit Numbers: N224, N324, N424

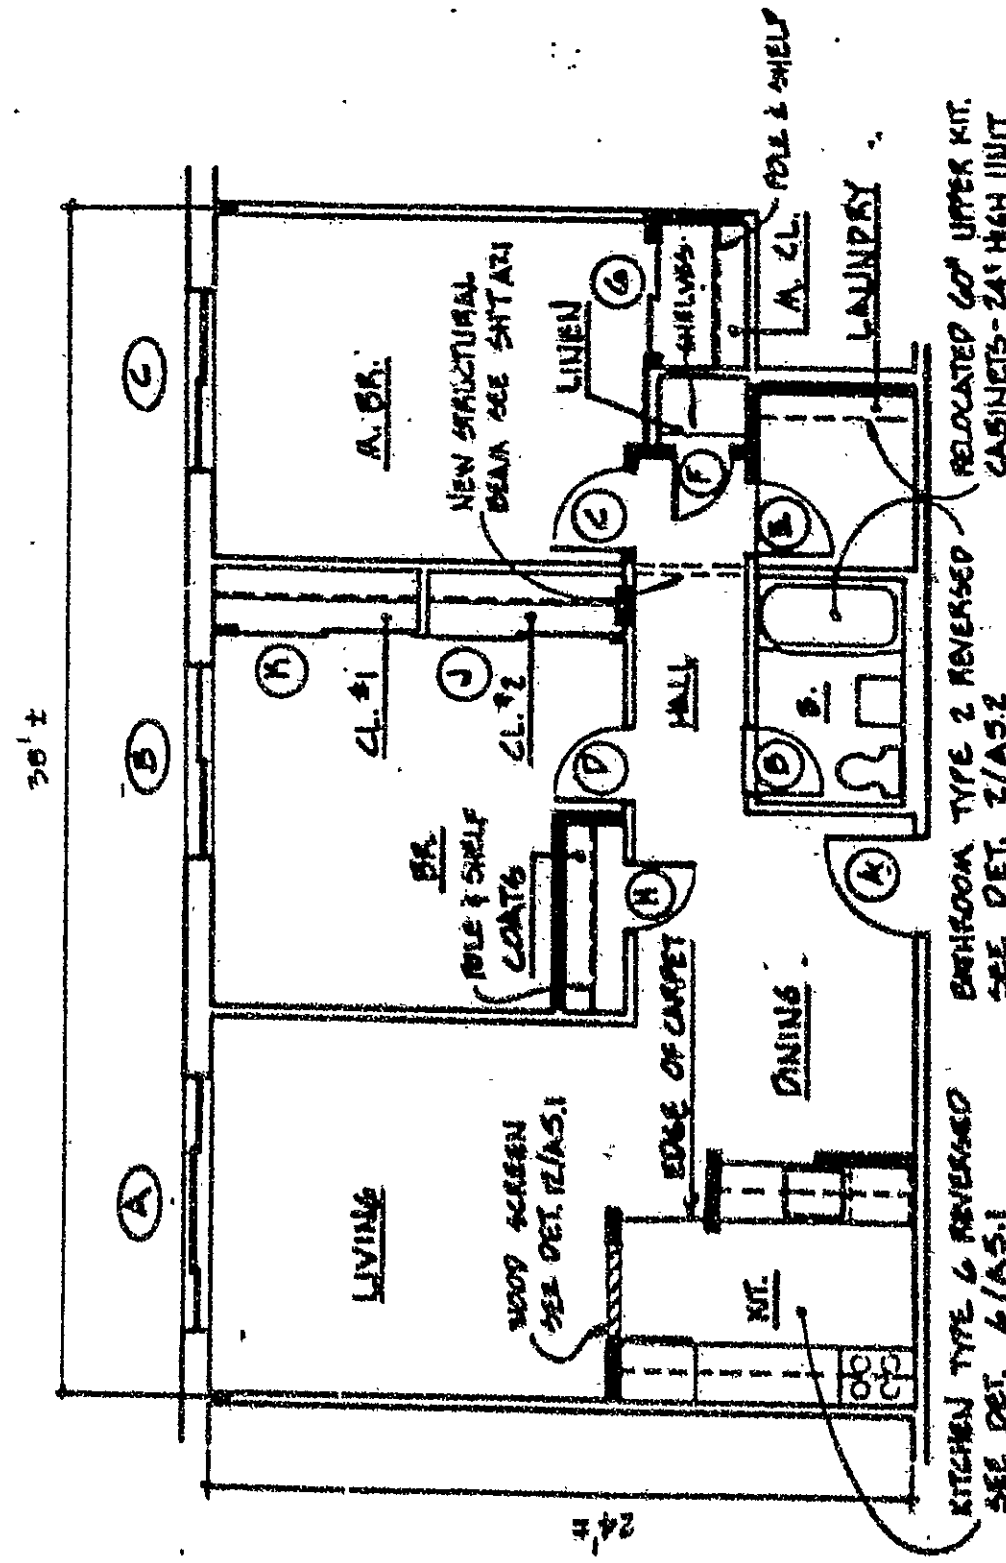

- Apartment Type Y
- Approximate Floor Area: 920 sq. ft.
- Approximate Unit Numbers: N221, N321, N421

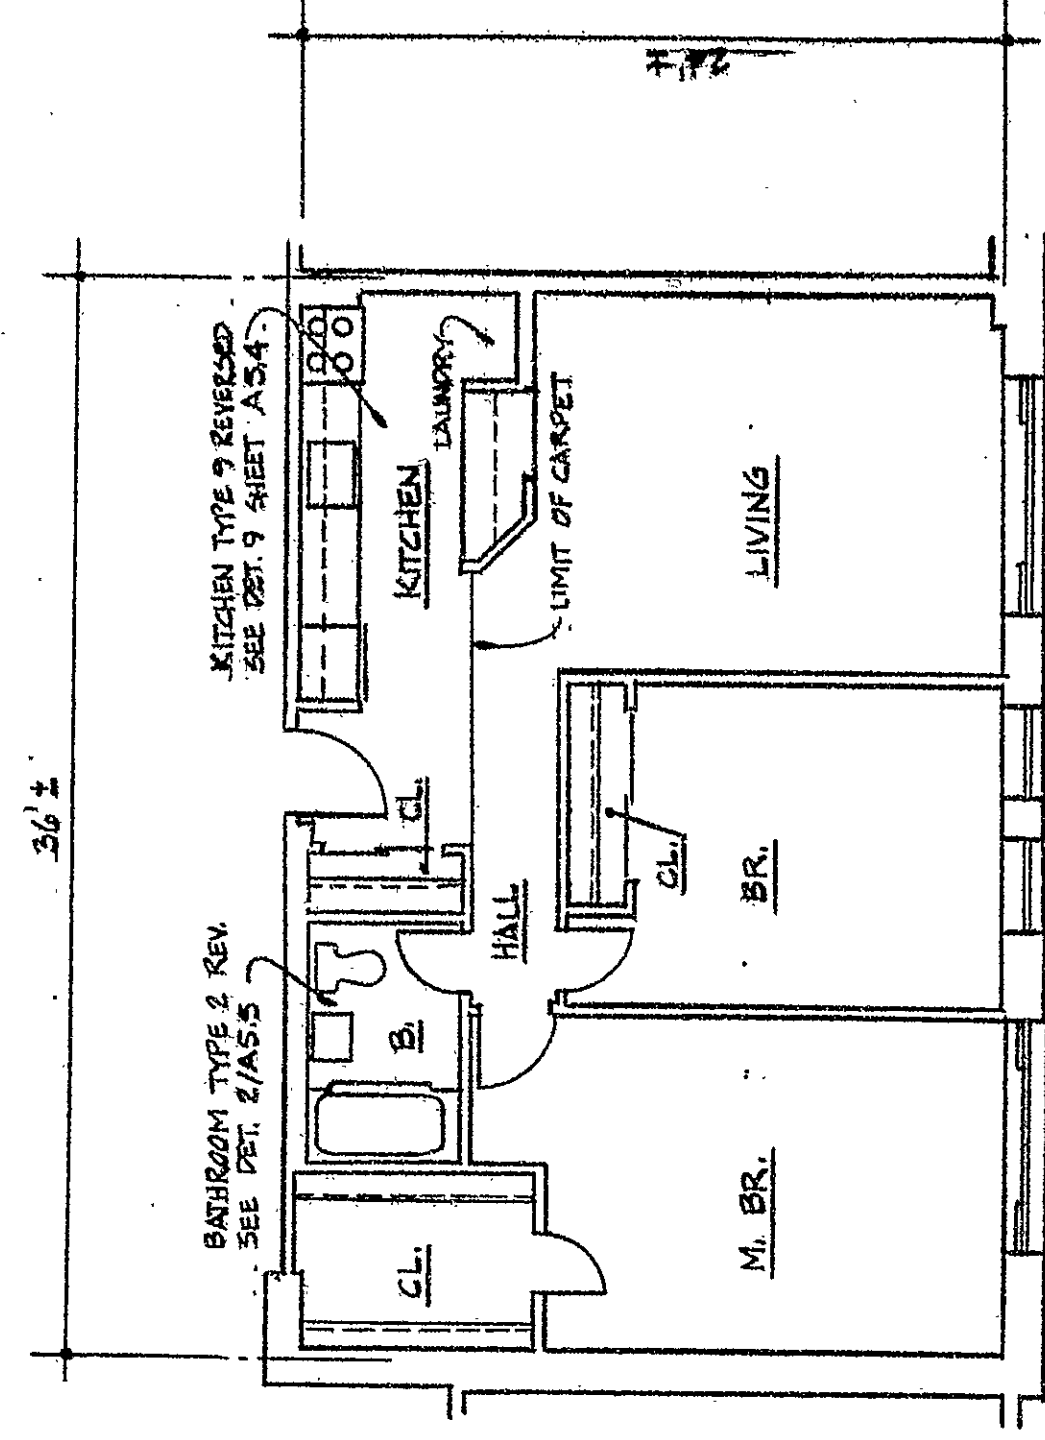

- Apartment Type AA
- Approximate Floor Area: 860 sq. ft.
- Approximate Unit Numbers: N101

WILLARD SQUARE CONDOMINIUM

Exhibit D to declaration of Willard Square Associates Limited Partnership

34-50 WILLARD STREET
HARTFORD, CONNECTICUT

INDIVIDUAL UNIT PLANS

May 8, 1981
Revised:
Oct. 26, 1981

SHEET NO.



12

of 12 sheets

I hereby certify that these plans are an accurate copy of that portion of the plans filed with the building official of the City of Hartford appointed pursuant to Section 19-395 of the Connecticut General Statutes as amended

Subscribed and sworn to before me this 20th day of October 1981.

Notary Public

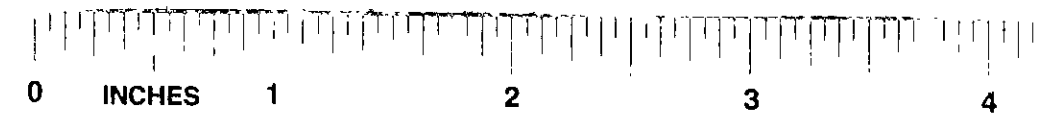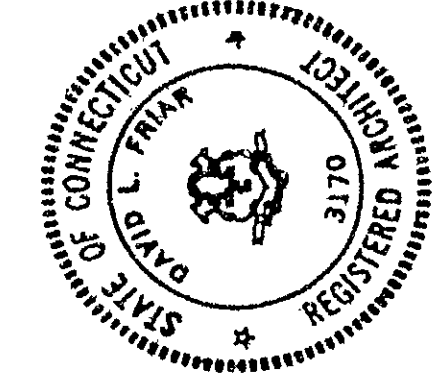

45