




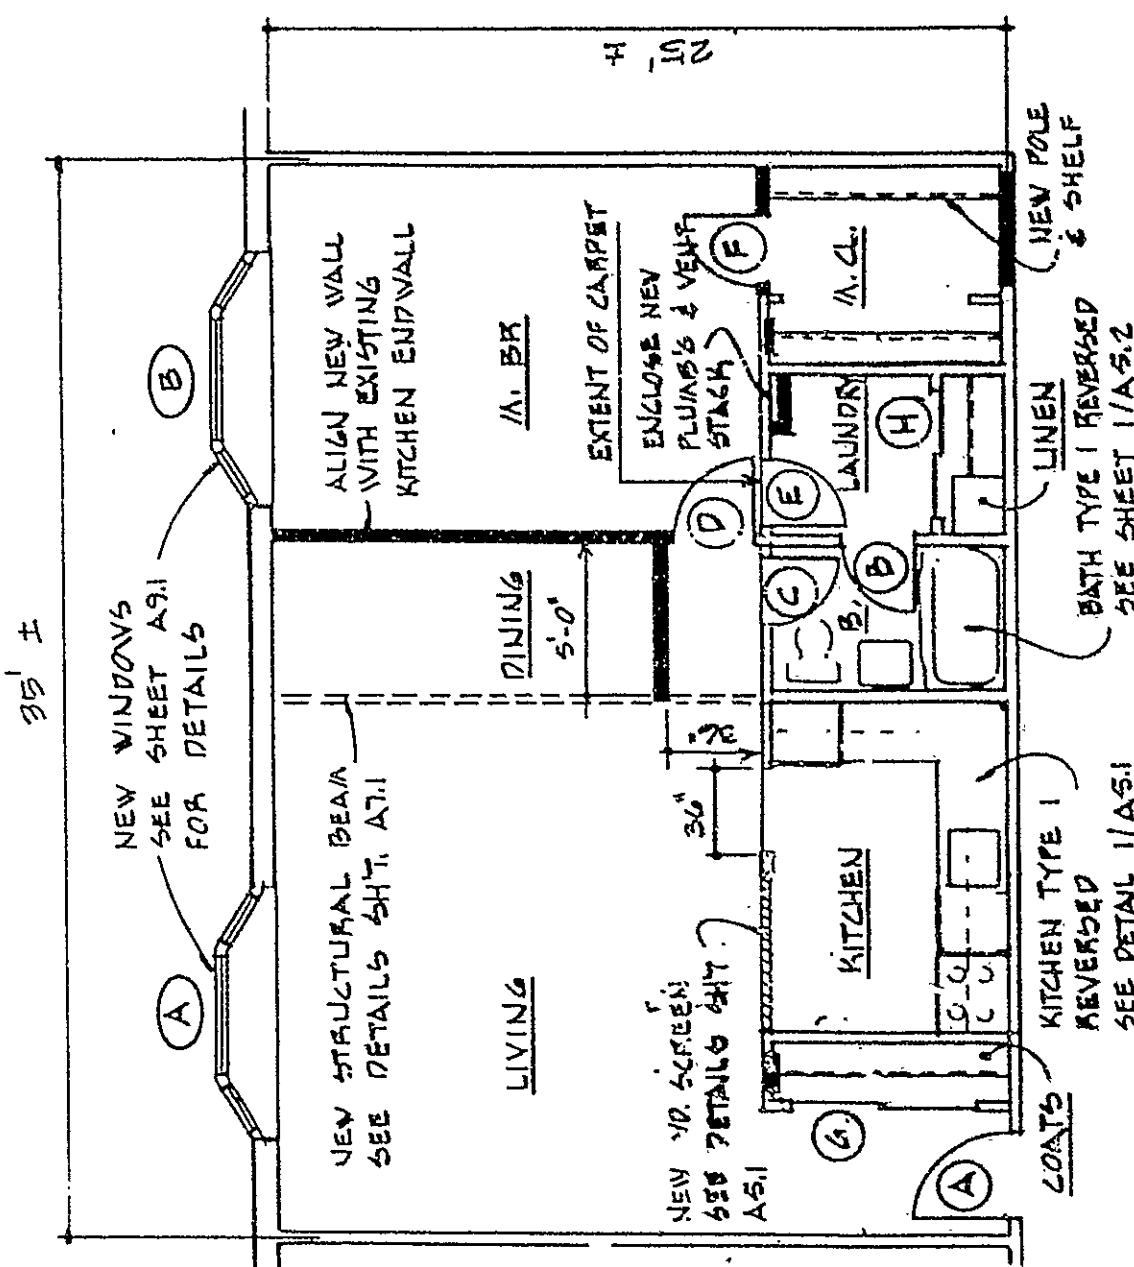


- Apartment Type B
- Approximate Floor Area: 880 Sq. Ft.
- Apartment Unit Numbers:
N205 N305 N405

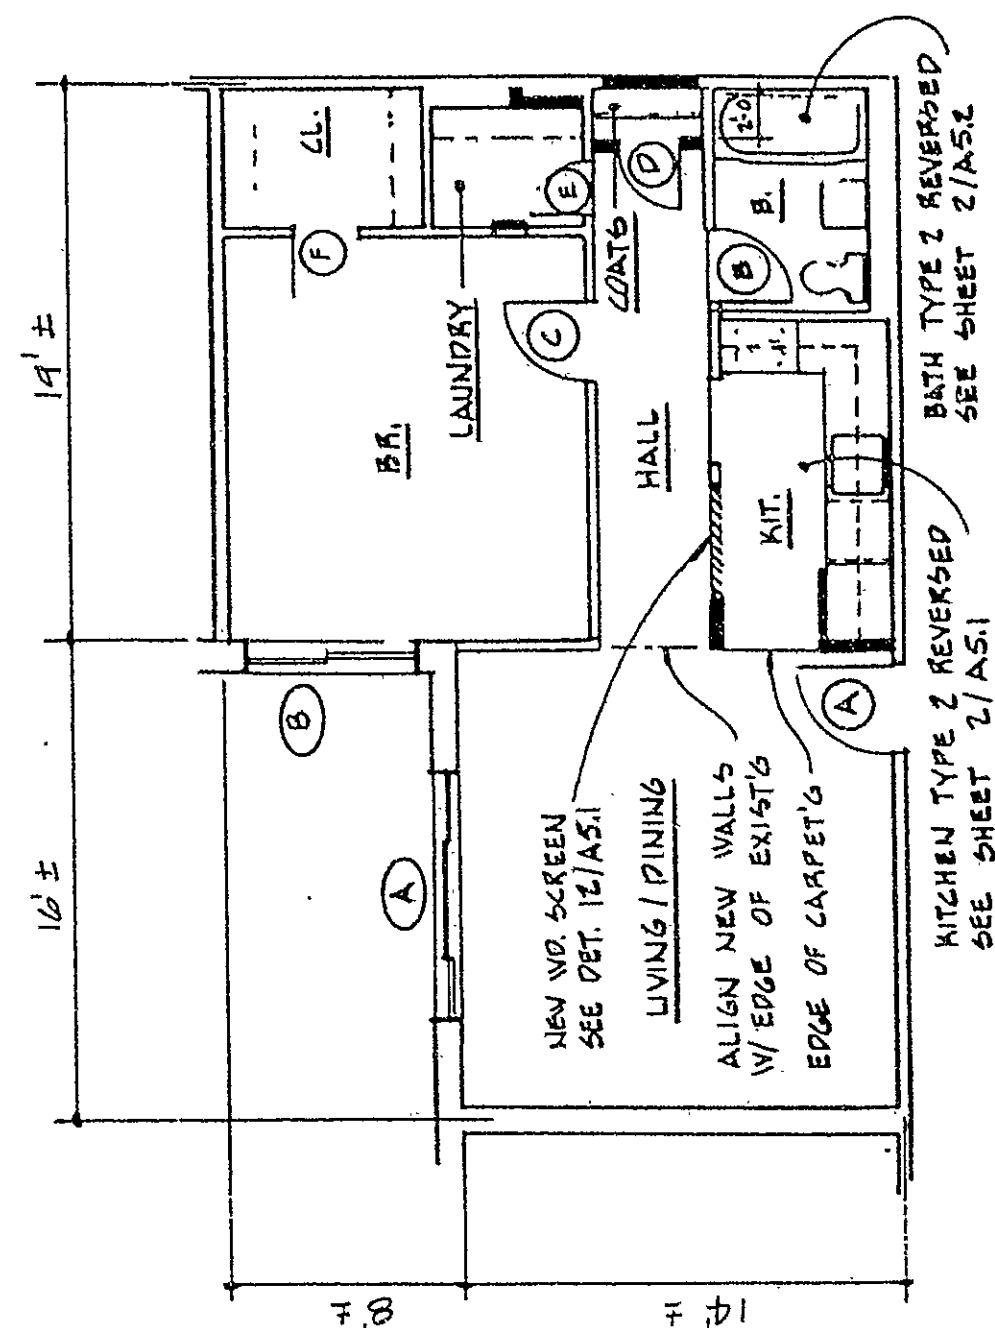

- Apartment Type D
- Approximate Floor Area: 640 Sq. Ft.
- Apartment Unit Numbers:
N216 N316 N416

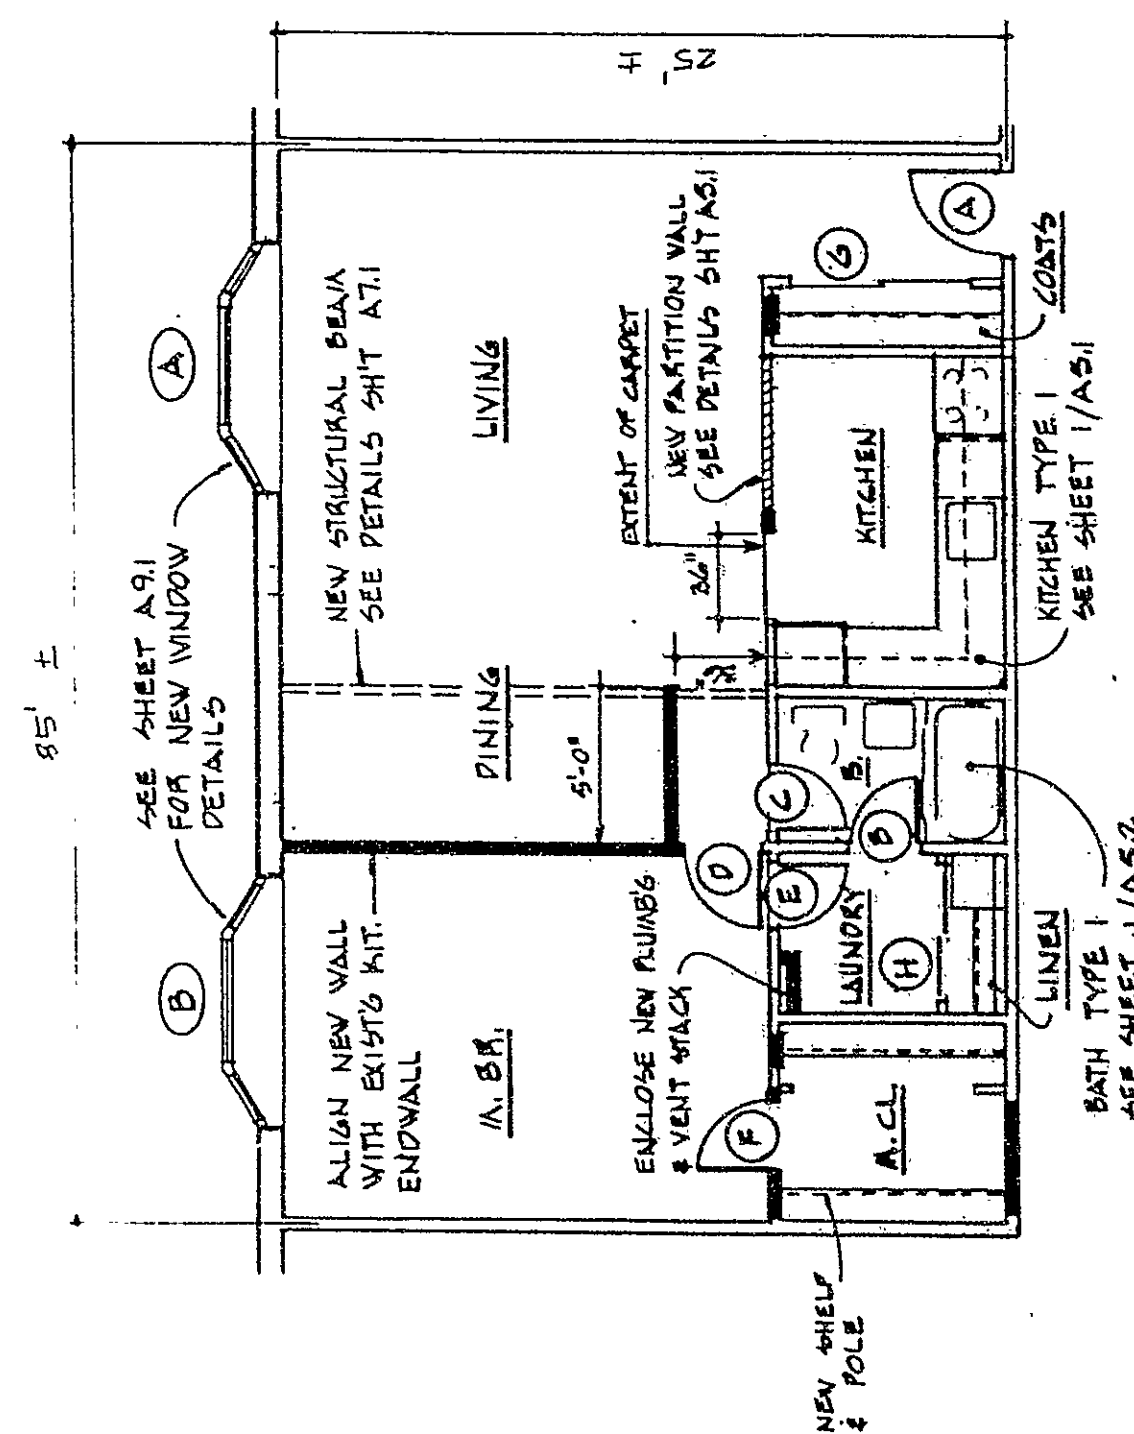

- Apartment Type A
- Approximate Floor Area: 880 Sq. Ft.
- Apartment Unit Numbers:
N203 N303 N403 S303
S305 S403 S405

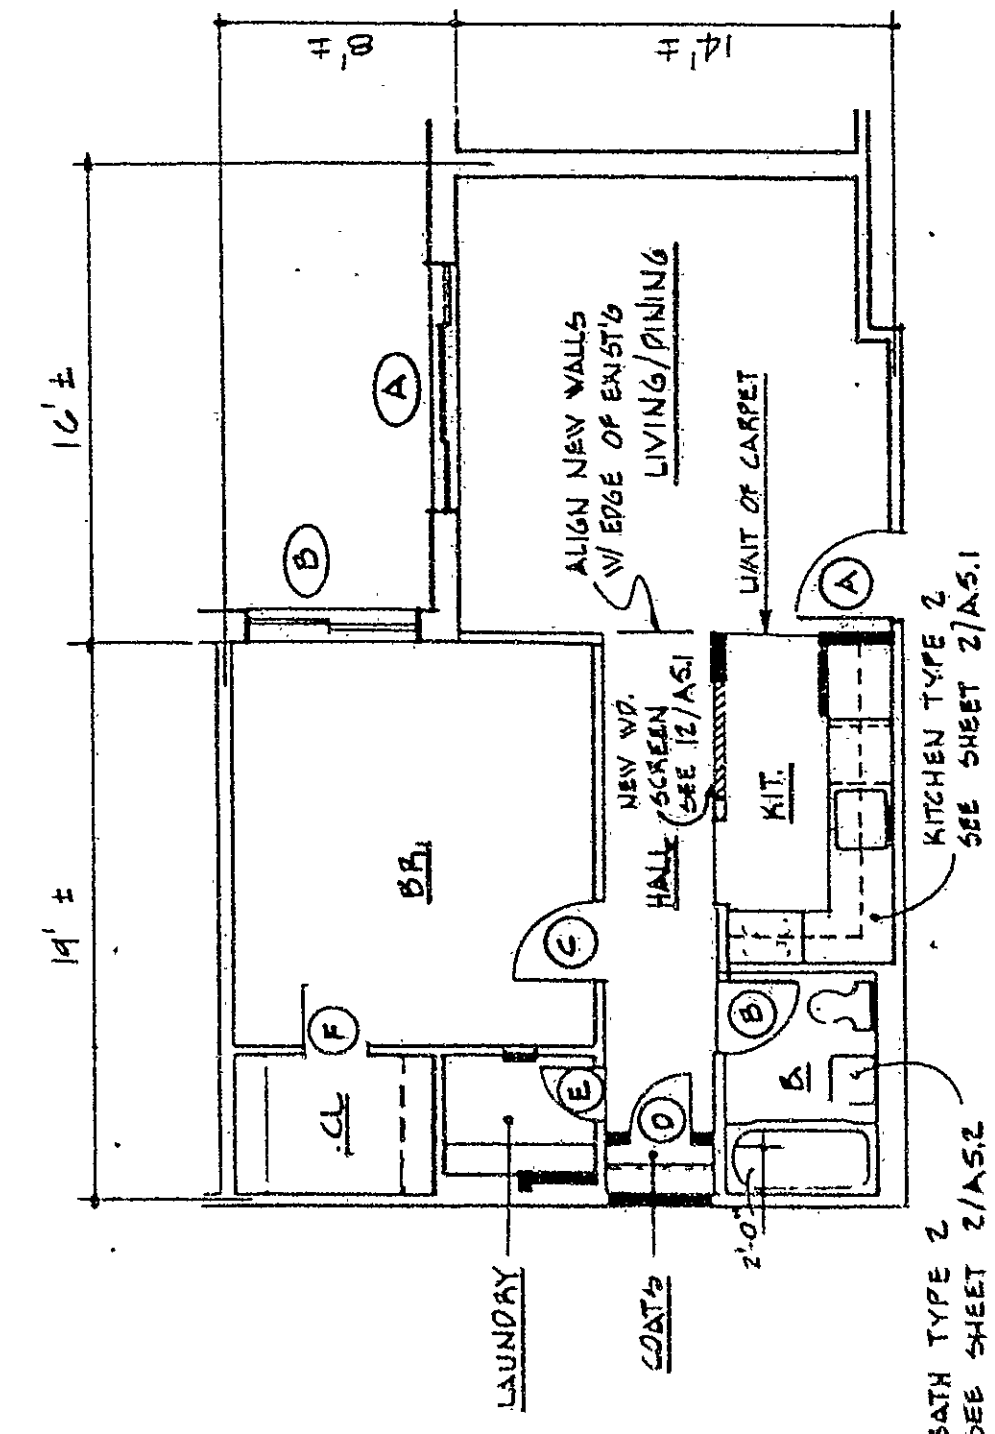

- Apartment Type C
- Approximate Floor Area: 640 Sq. Ft.
- Apartment Unit Numbers:

WILLARD SQUARE CONDOMINIUM
Exhibit D to declaration of Willard Square Associates Limited Partnership

34-50 WILLARD STREET
HARTFORD, CONNECTICUT


INDIVIDUAL UNIT PLANS

I hereby certify that these plans are an accurate copy of that portion of the plans filed with the building official of the City of Hartford appointed pursuant to Section 19-396 of the Connecticut General Statutes as amended.

D. Davol

Subscribed and sworn to, before me this 12th day of May, 1981.

NOTARY PUBLIC

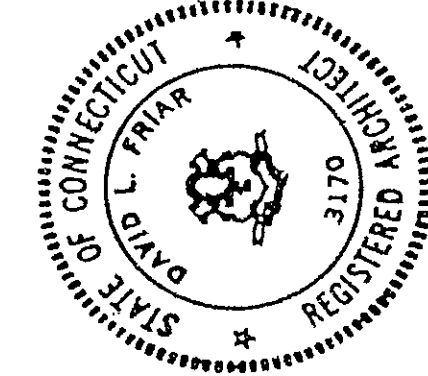

THE NO.

60

of 12 sheets

Condo Floor Plan #555

