



4 5 - 9

45
Conrad Hansen Olsen #25


RECEIVED BY
JUL 15 2 47 PM '81
TOWN & CITY CLERK
HARTFORD
PAGE 106

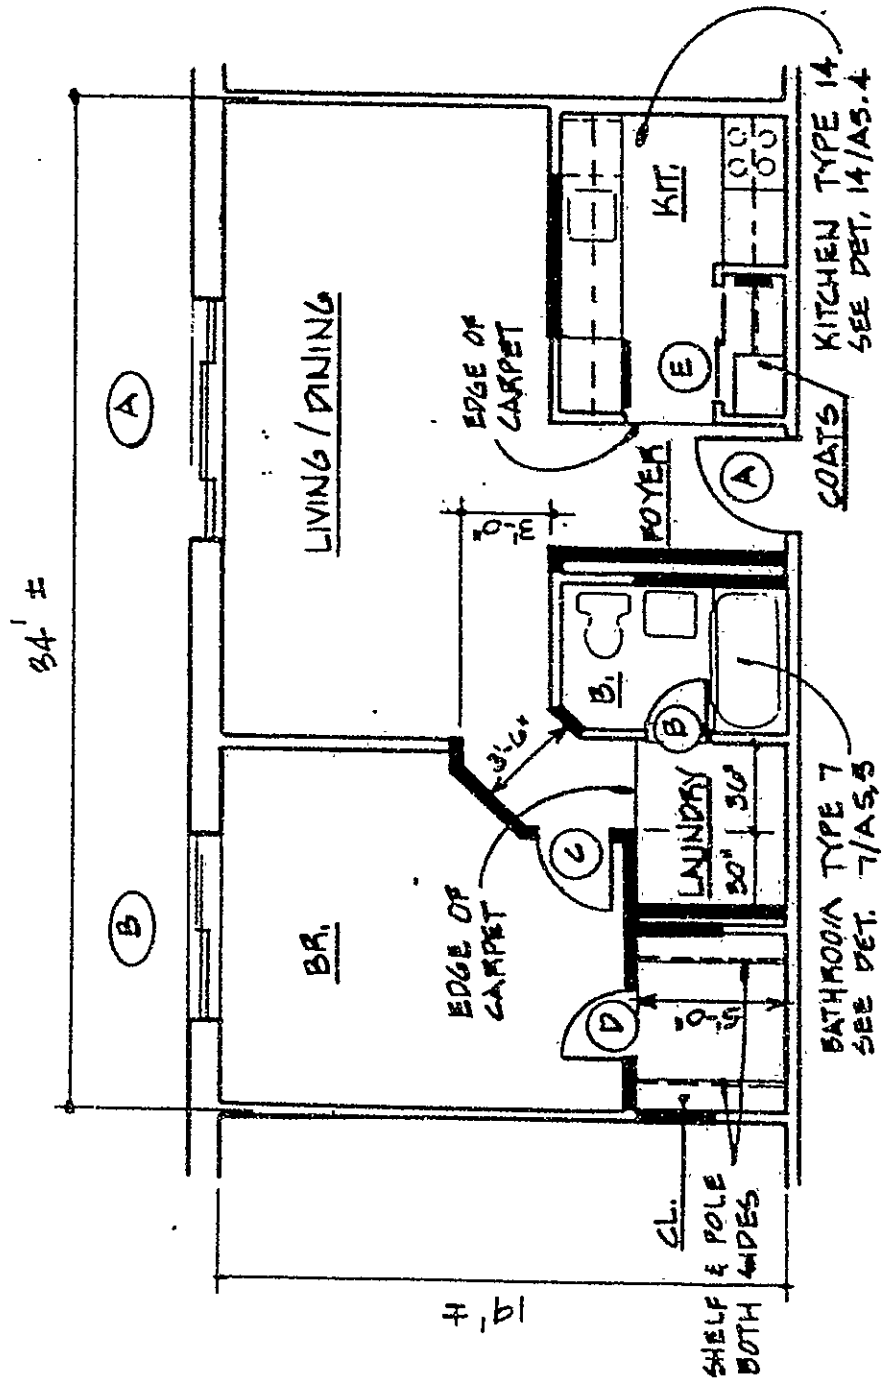


- Apartment Type I
- Approximate Floor Area: 650 Sq. Ft.
- Apartment Unit Numbers: S212

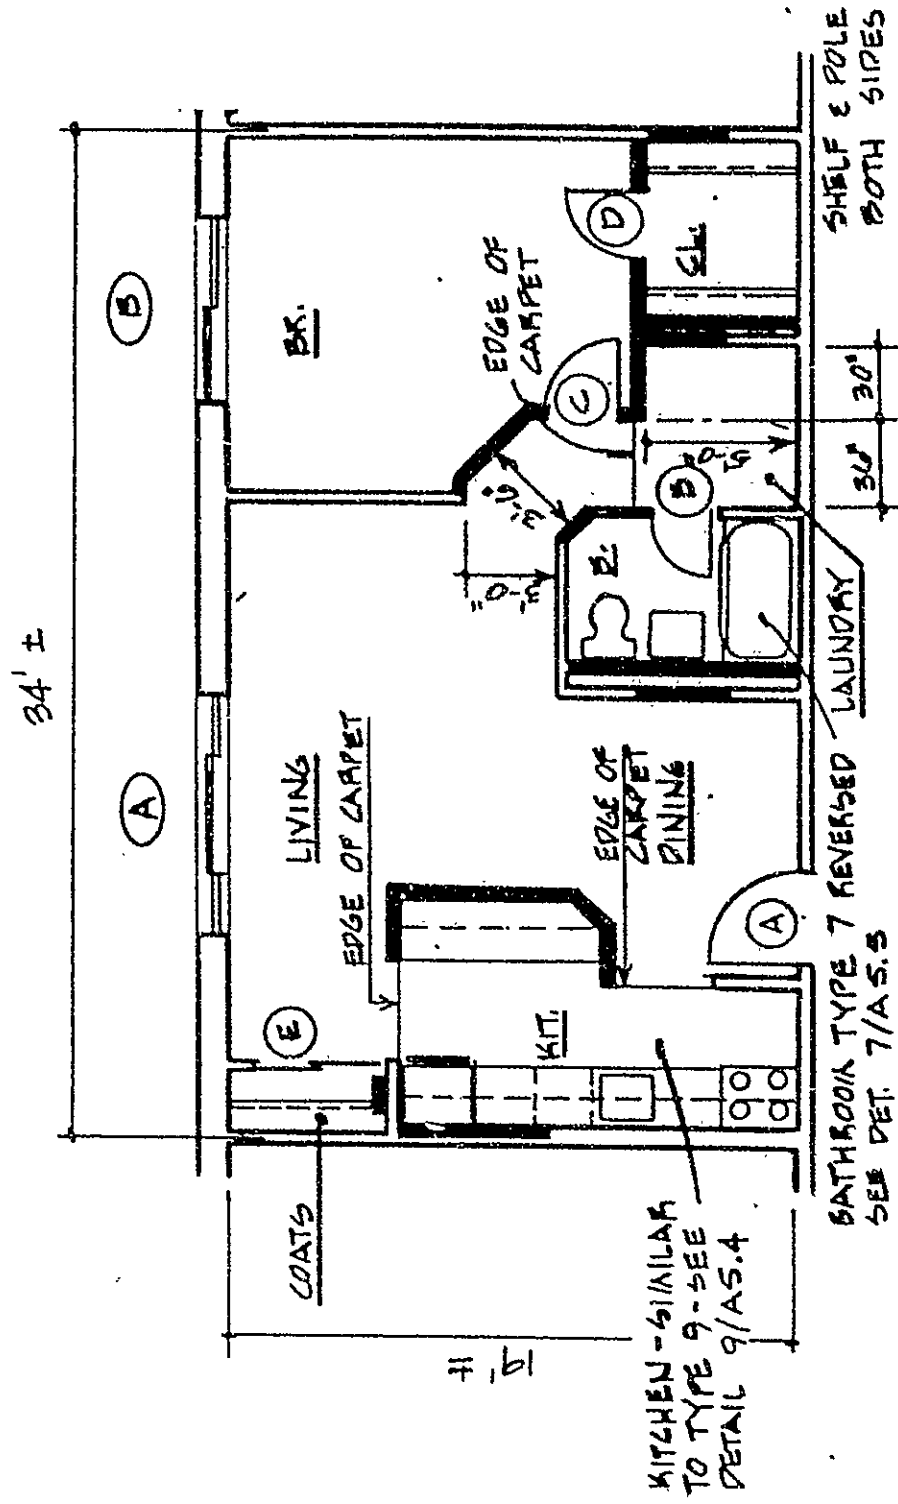

- Apartment Type J
- Approximate Floor Area: 650 Sq. Ft.
- Apartment Unit Numbers:
N212 N312 N412

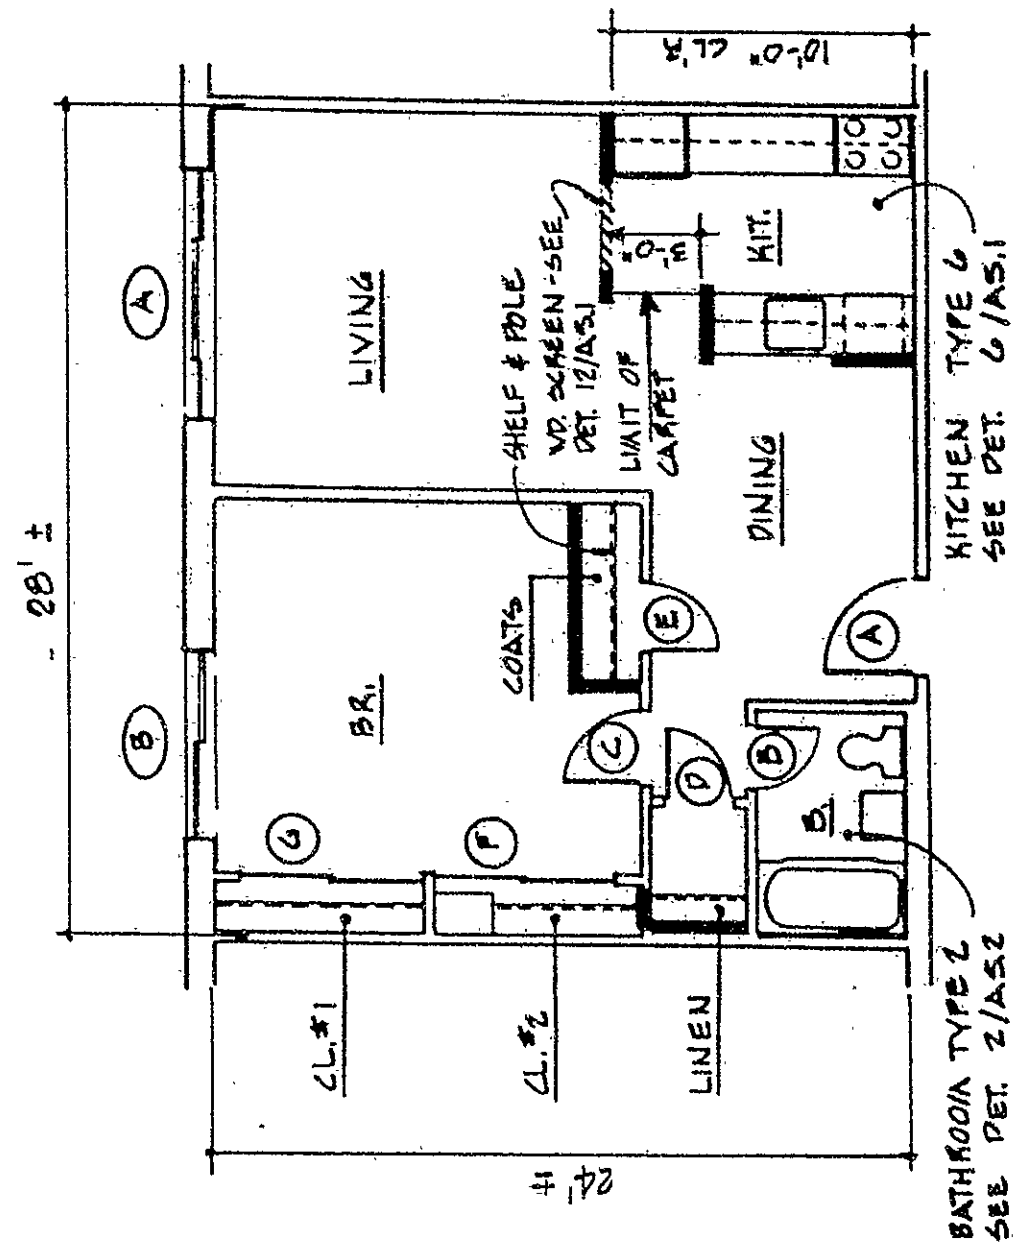

- Apartment Type K
- Approximate Floor Area: 670 Sq. Ft.
- Apartment Unit Numbers:
 - N211 N311 N411 N220
 - N320 N420 S210 S310
 - S410 S220 S320 S420

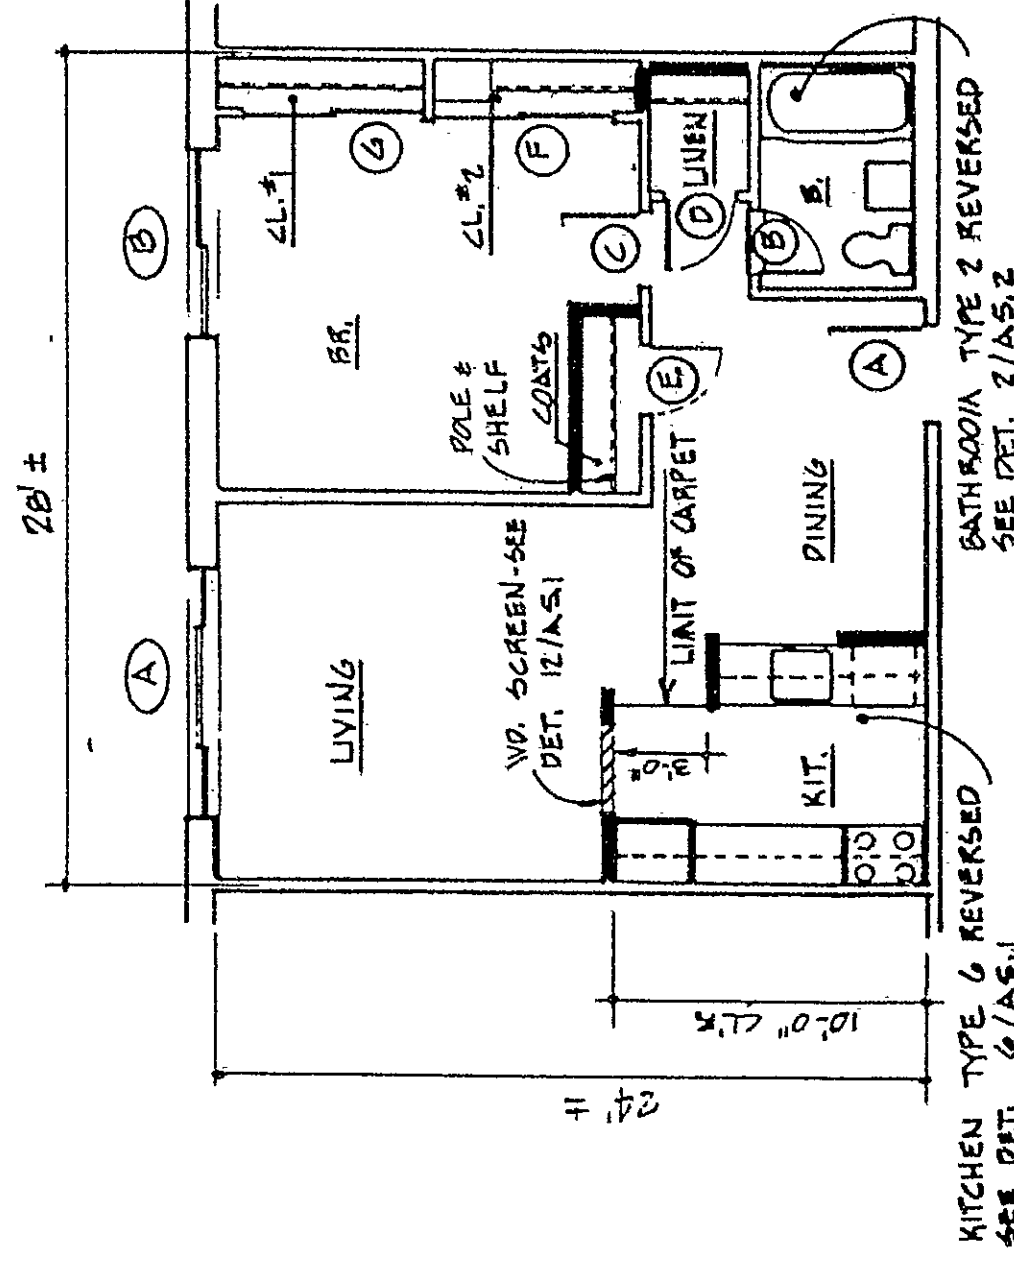


- Apartment Type L
- Approximate Floor Area: 670 Sq. Ft.
- Apartment Unit Numbers:
N210 N310 N410 N213
N313 N413 N218 N318
N418 S219 S319 S419

WILLARD SQUARE CONDOMINIUM
Exhibit D to declaration of Willard Square Associates Limited Partnership

May 8, 1981

34-50 WILLARD STREET
HARTFORD, CONNECTICUT

INDIVIDUAL UNIT PLANS

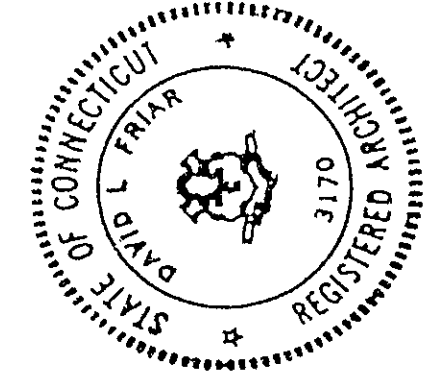

SHEET NO.

88

of 12 sheets

I hereby certify that these plans are an accurate copy of that portion of the plans filed with the building official of the City of Hartford appointed pursuant to Section 19-396 of the Connecticut General Statutes as amended by Act 1 of 1997.

Subscribed and sworn to, before me this 12th day
of May, 1981.

NOTARY PUBLIC