



Could Eileen Olsen H

RECEIVED BY
JUL 15 2 47 PM '81
TOWN & CITY CLERK
HARTFORD


VOL PAGE

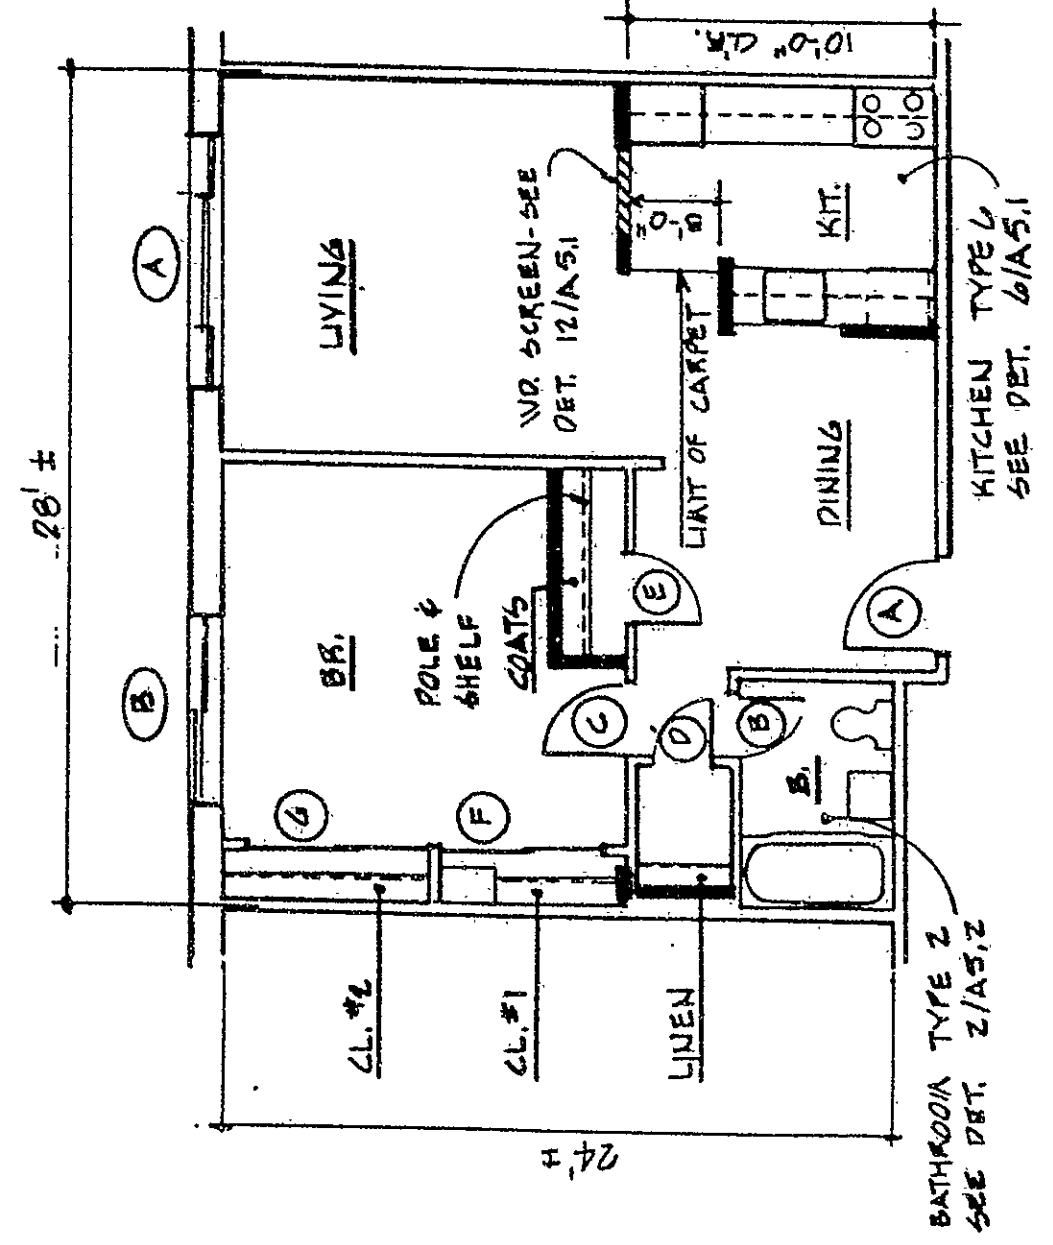


- Apartment Type M
- Approximate Floor Area: 670 Sq. Ft.
- Approximate Unit Numbers:
N202 N302 N401 N219
N319 N419 S301 S401

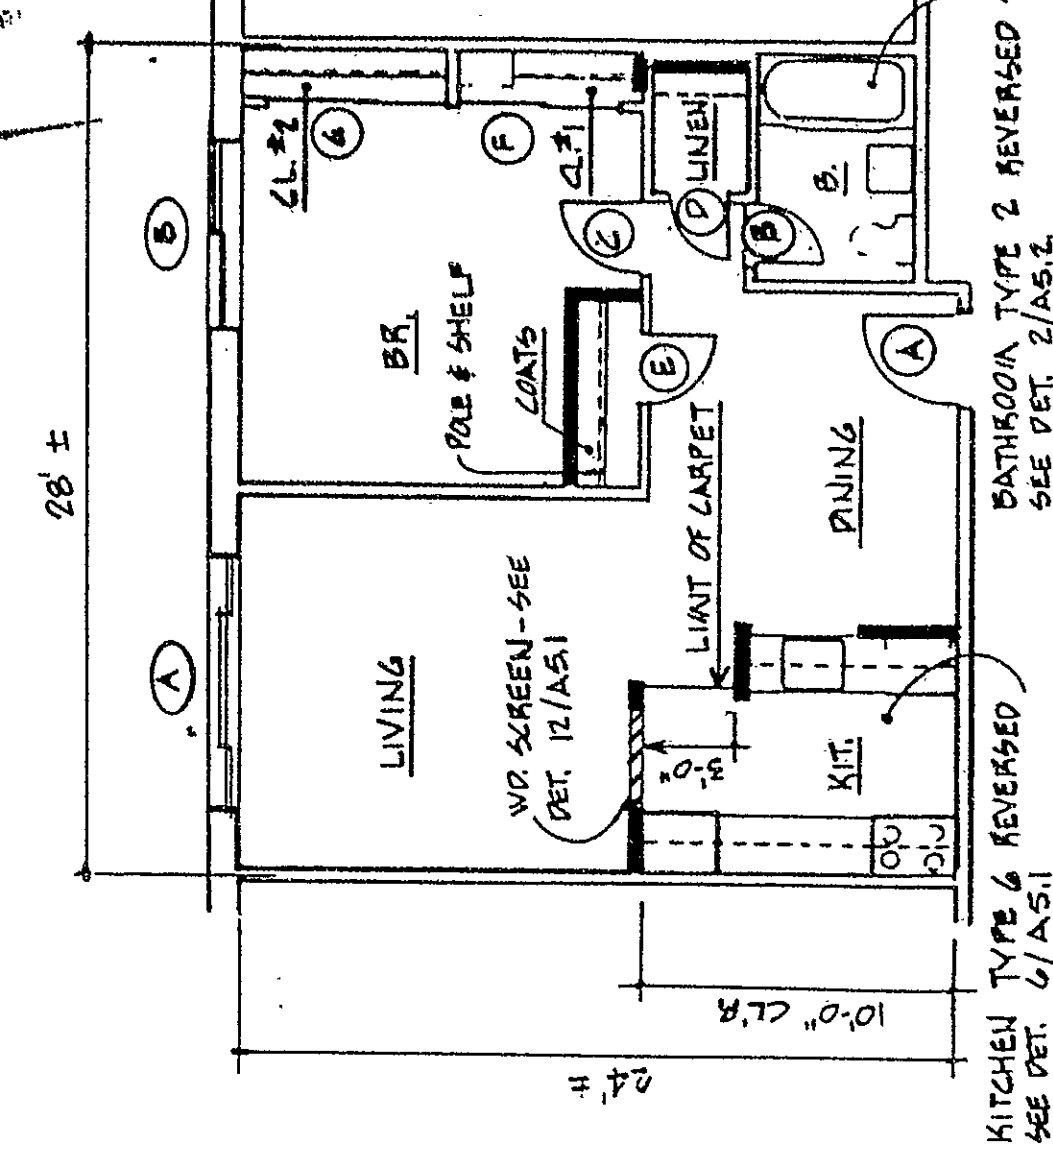

- Apartment Type N
- Approximate Floor Area: 670 Sq. Ft.
- Approximate Unit Numbers:
N302 N402 N2217
N317 N417 S302 S402

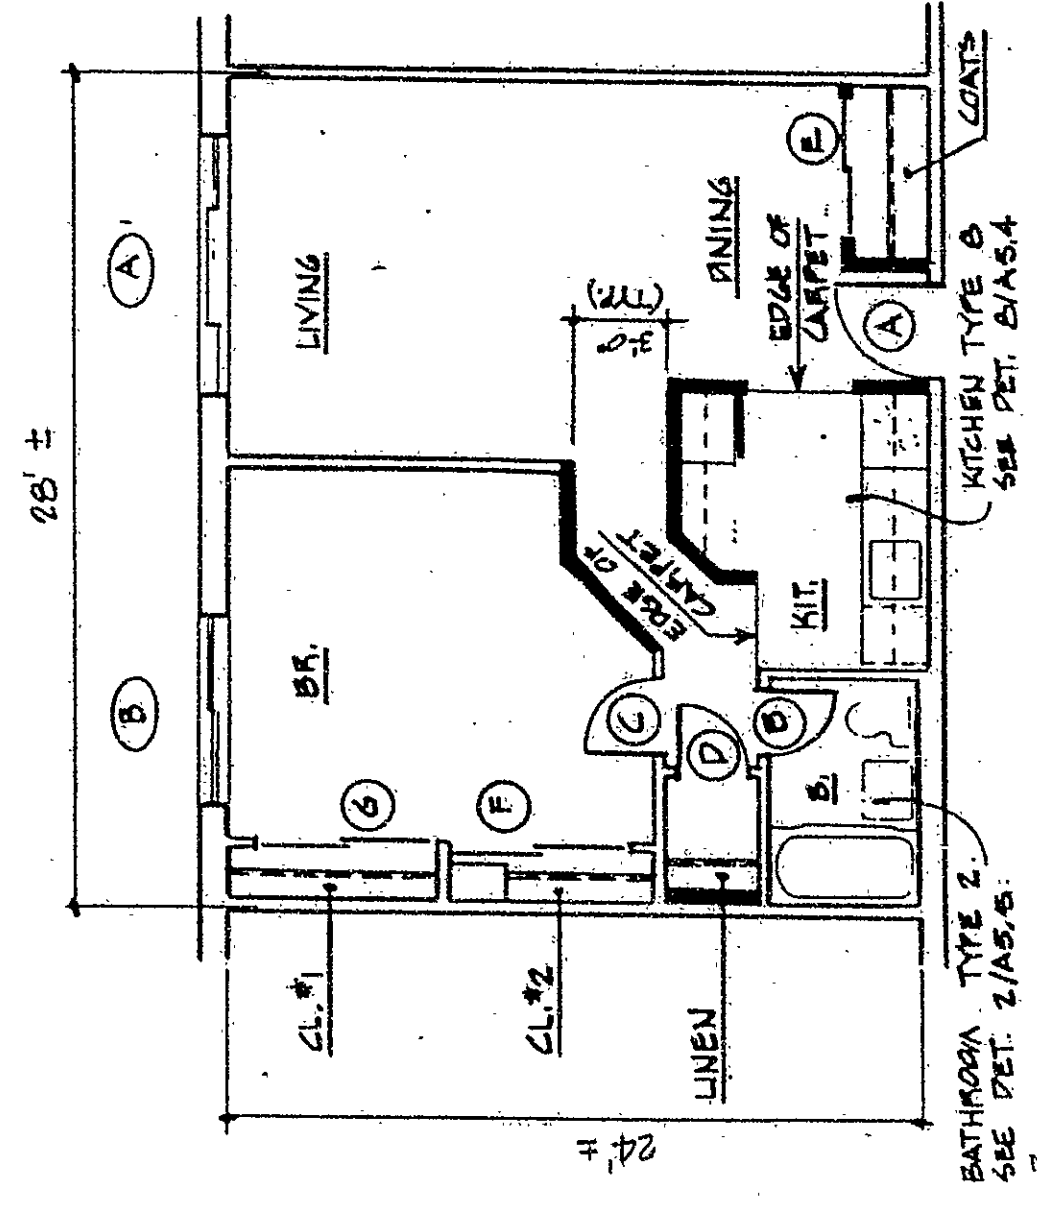

- Apartment Type O
- Approximate Floor Area: 670 Sq. Ft.
- Approximate Unit Numbers:
N214 N314 N414

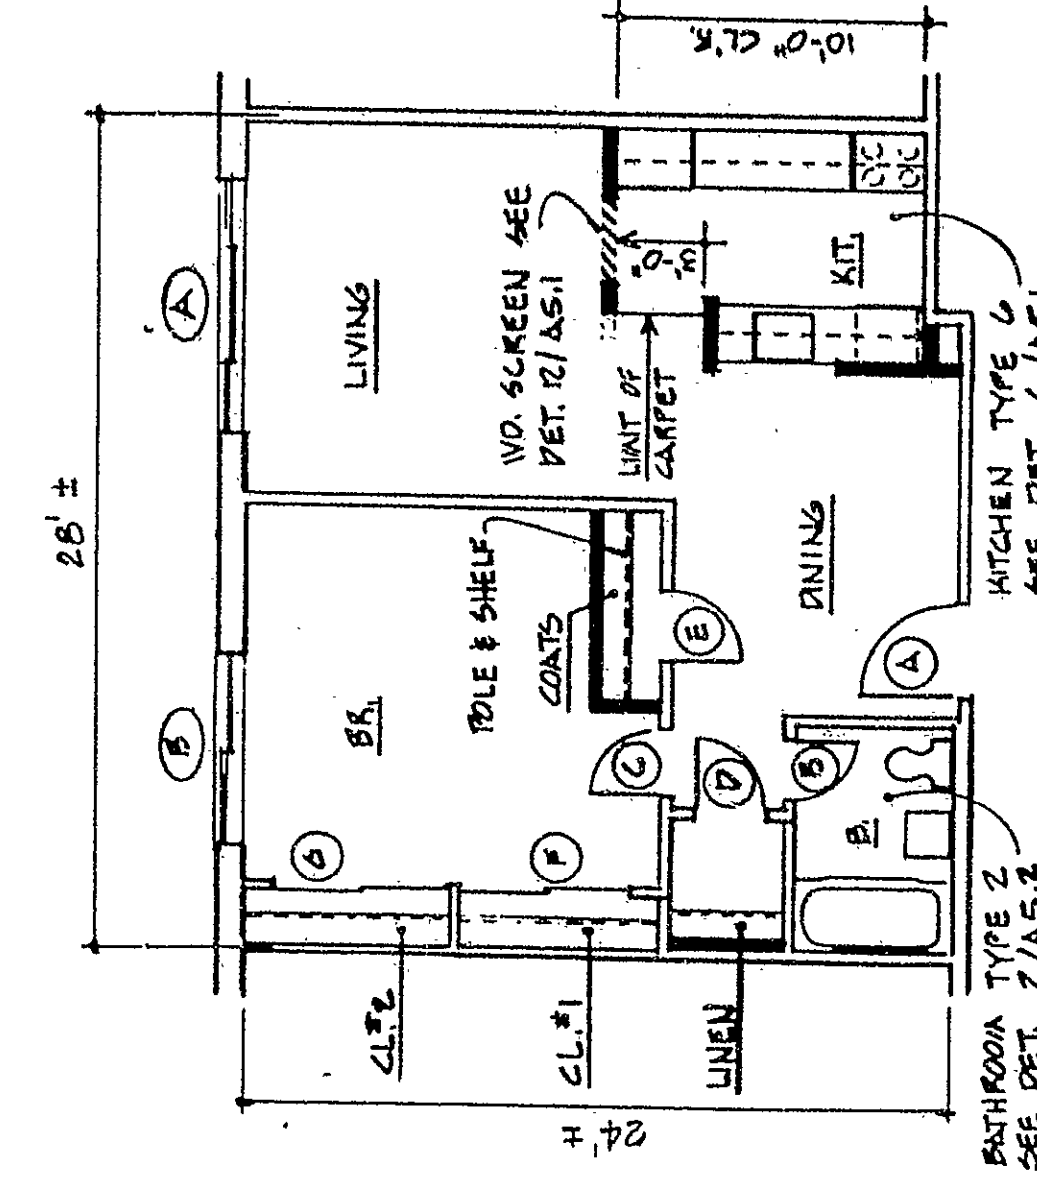

- Apartment Type P
- Approximate Floor Area: 670 Sq. Ft.
- Approximate Unit Numbers:
S217 S317 S417

WILLARD SQUARE CONDOMINIUM

Exhibit D to declaration of Willard Square Associates Limited Partnership

34-50 WILLARD STREET
HARTFORD, CONNECTICUT

INDIVIDUAL UNIT PLANS

May 8, 1981

SHEET NO.


9

of 12 sheets

I hereby certify that these plans are an accurate copy of that portion of the plans filed with the building official of the City of Hartford appointed pursuant to Section 19-396 of the Connecticut General Statutes as amended

Subscribed and sworn to, before me this 12th day of May, 1981.

Notary Public

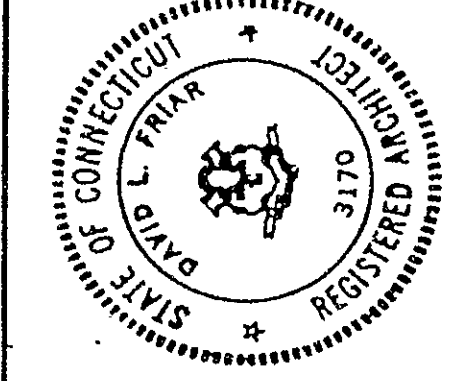

0 INCHES 1 2 3 4

EASI FILE CORP. IRVINE, CA

254 34

45

45-10