



Could From Alan H. S.


JUL 15 2 47 PM '81
TOWN & CITY CLERK
HARTFORD

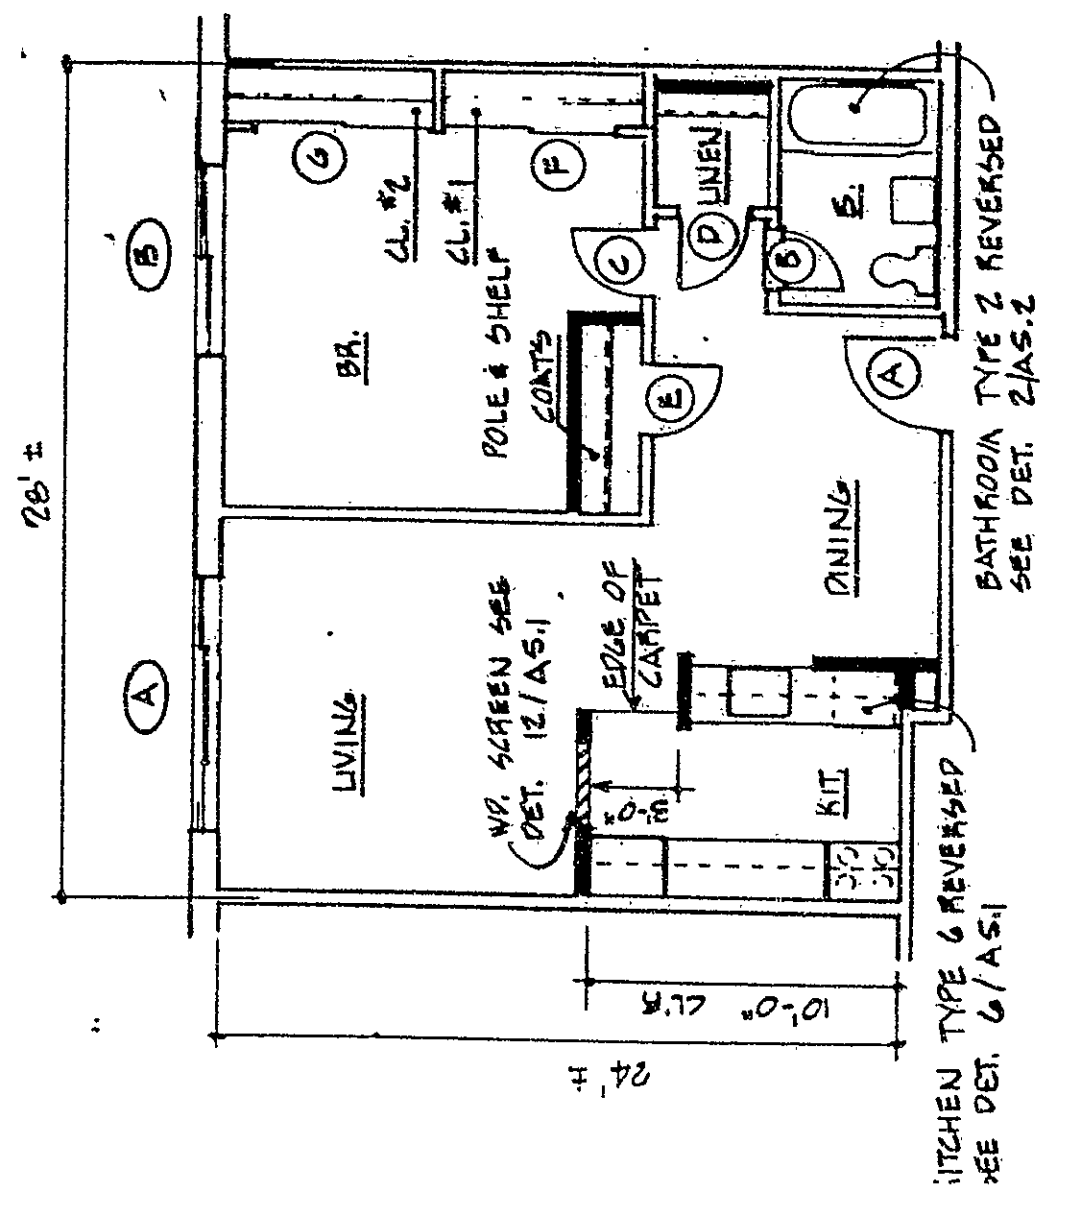


- Apartment Type Q
- Approximate Floor Area: 670 Sq. Ft.
- Apartment Unit Numbers:
S215 S315 S415 S218
S318 S418

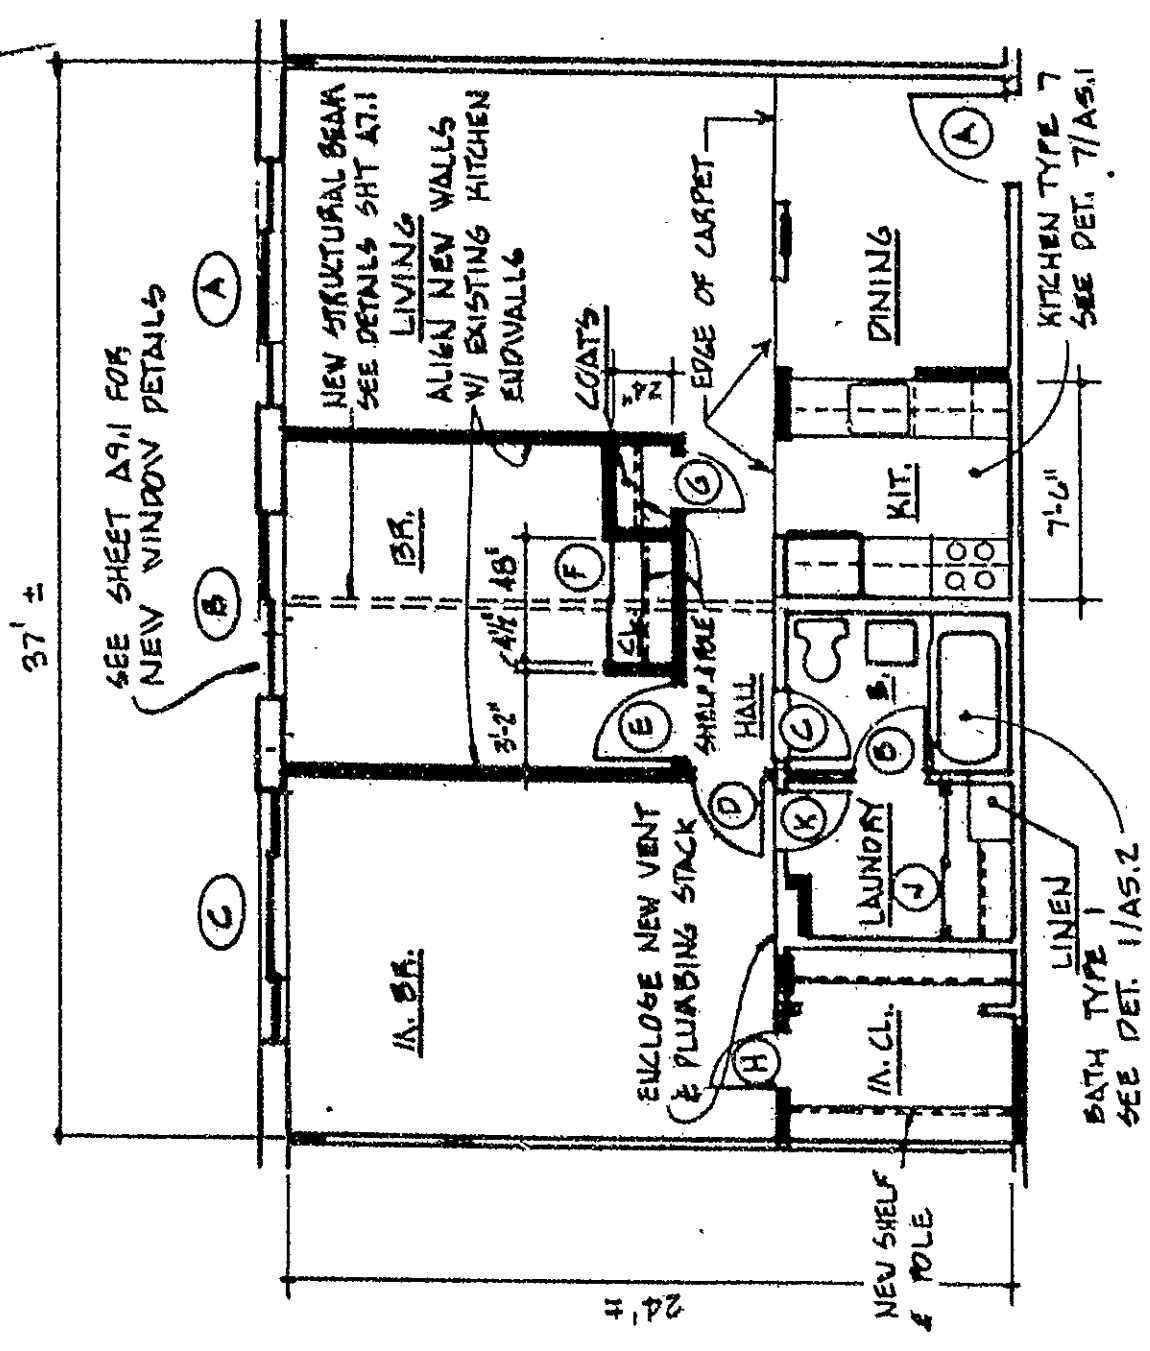

- Apartment Type R
- Approximate Floor Area: 880 Sq. Ft.
- Apartment Unit Numbers:
S306 S406 S211
S311 S411 S213 S313
S413 S304 S404 S306
S406

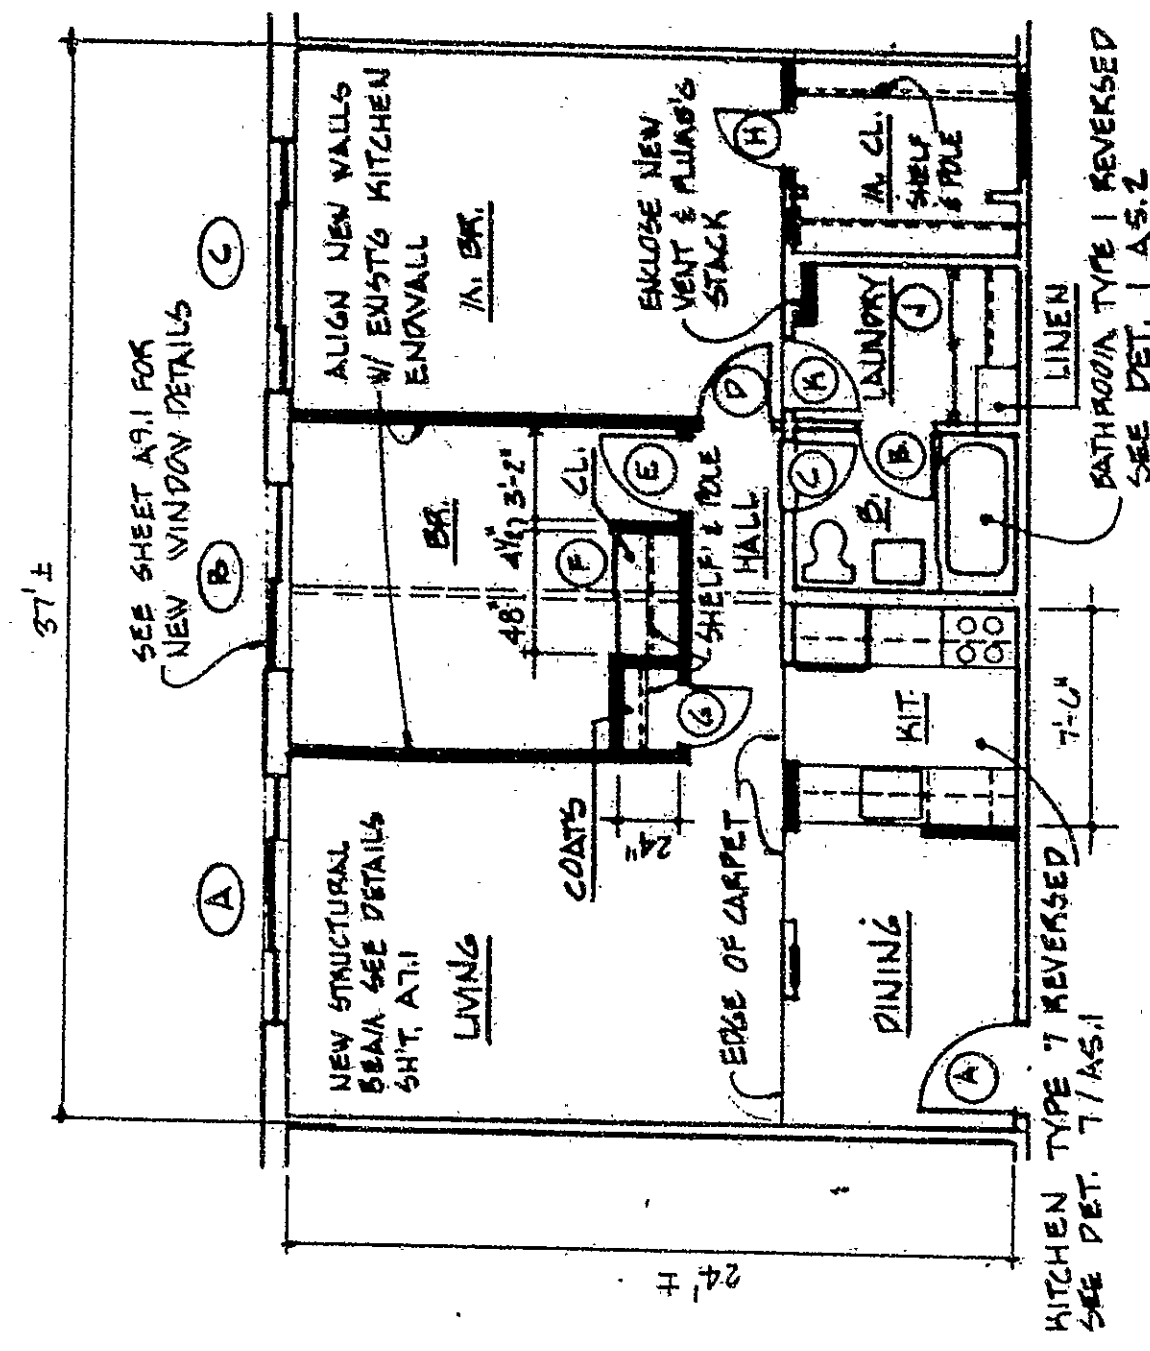

- Apartment Type S
- Approximate Floor Area: 880 Sq. Ft.
- Apartment Unit Numbers:
N206 N306 N406 S221
S321 S421

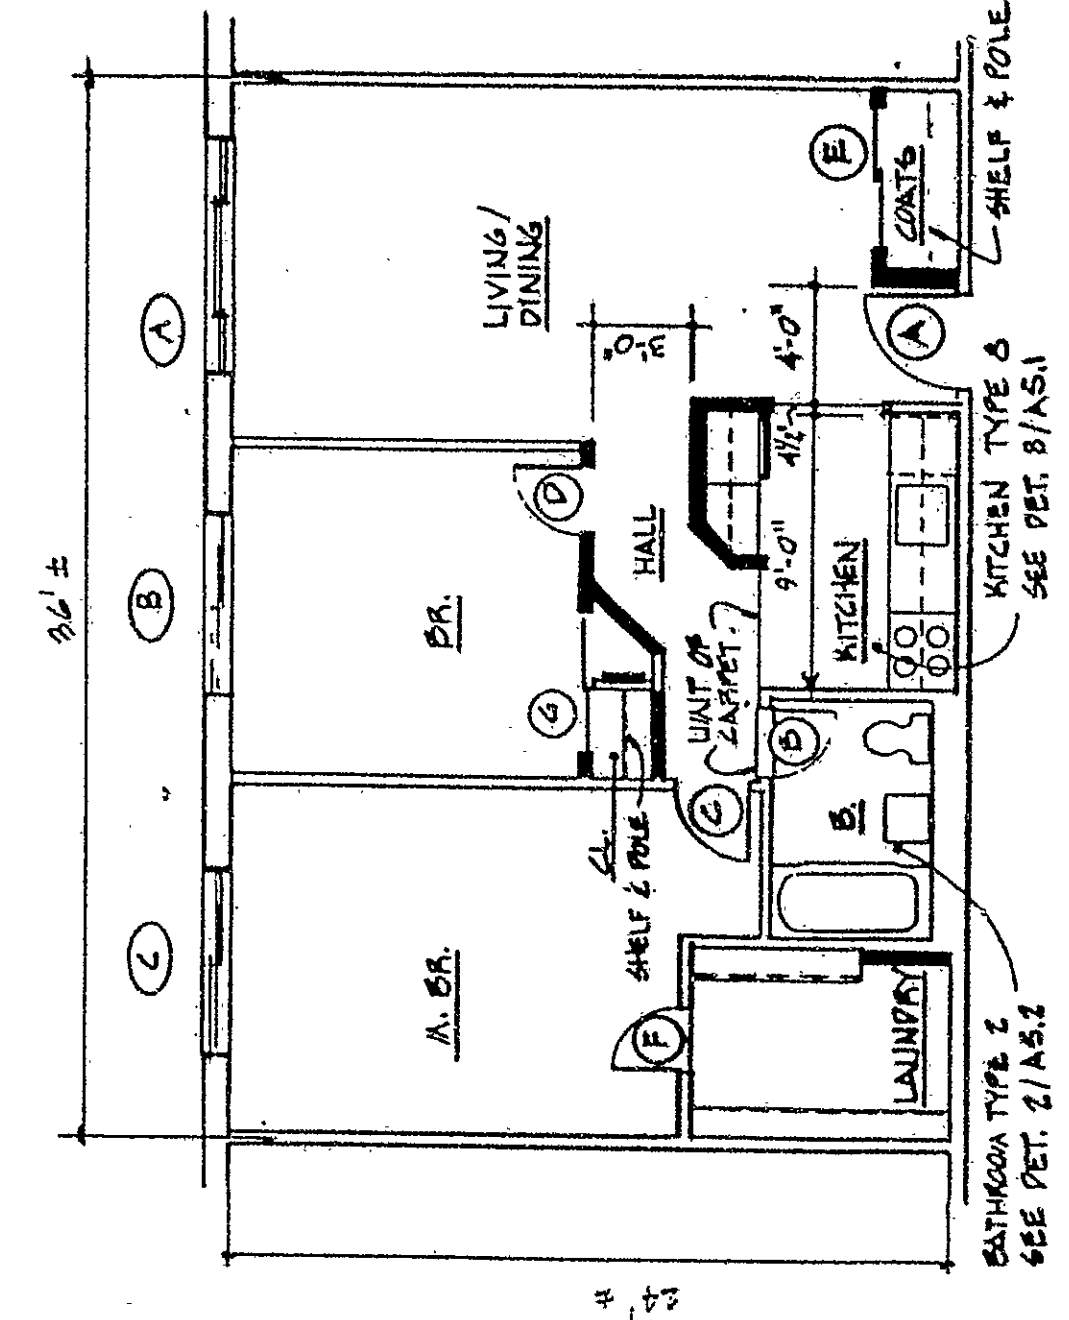


- Apartment Type T
- Approximate Floor Area: 860 Sq. Ft.
- Apartment Unit Numbers:
N215 N315 N415 S209
S309 S409

WILLARD SQUARE CONDOMINIUM
Exhibit D to declaration of Willard Square Associates Limited Partnership

34-50 WILLARD STREET
HARTFORD, CONNECTICUT

INDIVIDUAL UNIT PLANS

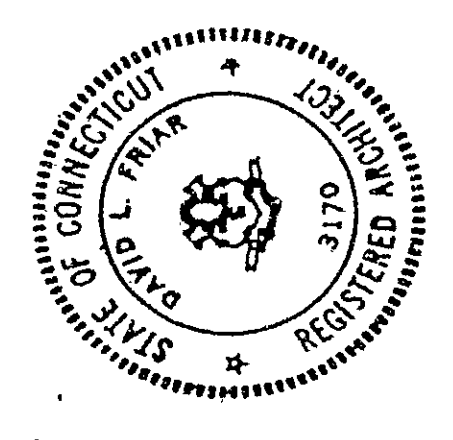

May 8, 1981
SHEET NO. 10
of 12 sheets

I hereby certify that these plans are an accurate copy of that portion of the plans filed with the building official of the City of Hartford appointed pursuant to Section 19-389 of the Connecticut General Statutes as amended

Subscribed and sworn to before me this 12th day of May, 1981.
NOTARY PUBLIC