


RECEIVED BY: *Condo Floor Plans #45*

APR 3 2 10 PM '81
TOWN & CITY CLERK
HARTFORD
VOL PAGE

EXHIBIT-A
AS AMENDED
DECEMBER 10, 1980

SHEET
A-2

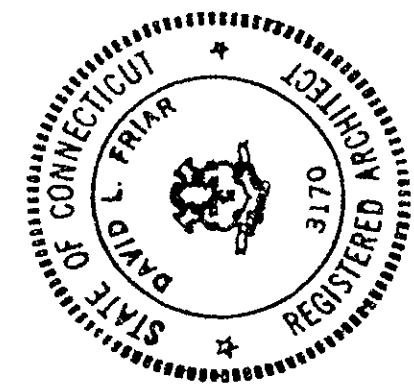


WILLARD SQUARE
(FORMERLY: HILL HOUSE, A CONDOMINIUM)

34-50 WILLARD STREET
HARTFORD, CONNECTICUT

OVER-ALL PLANS
GROUND FLOOR

I hereby certify that these plans are an accurate copy of that portion of the plans filed with the building official of the City of Hartford appointed pursuant to Section 19-396 of the Connecticut General Statutes as amended
Subscribed and sworn to, before me this 8th day of December, 1980.
[Signature]
CLARENCE T. CARPENTIER
CITY CLERK

UNIT OWNERSHIP - PLANS MODIFIED DECEMBER 10, 1980

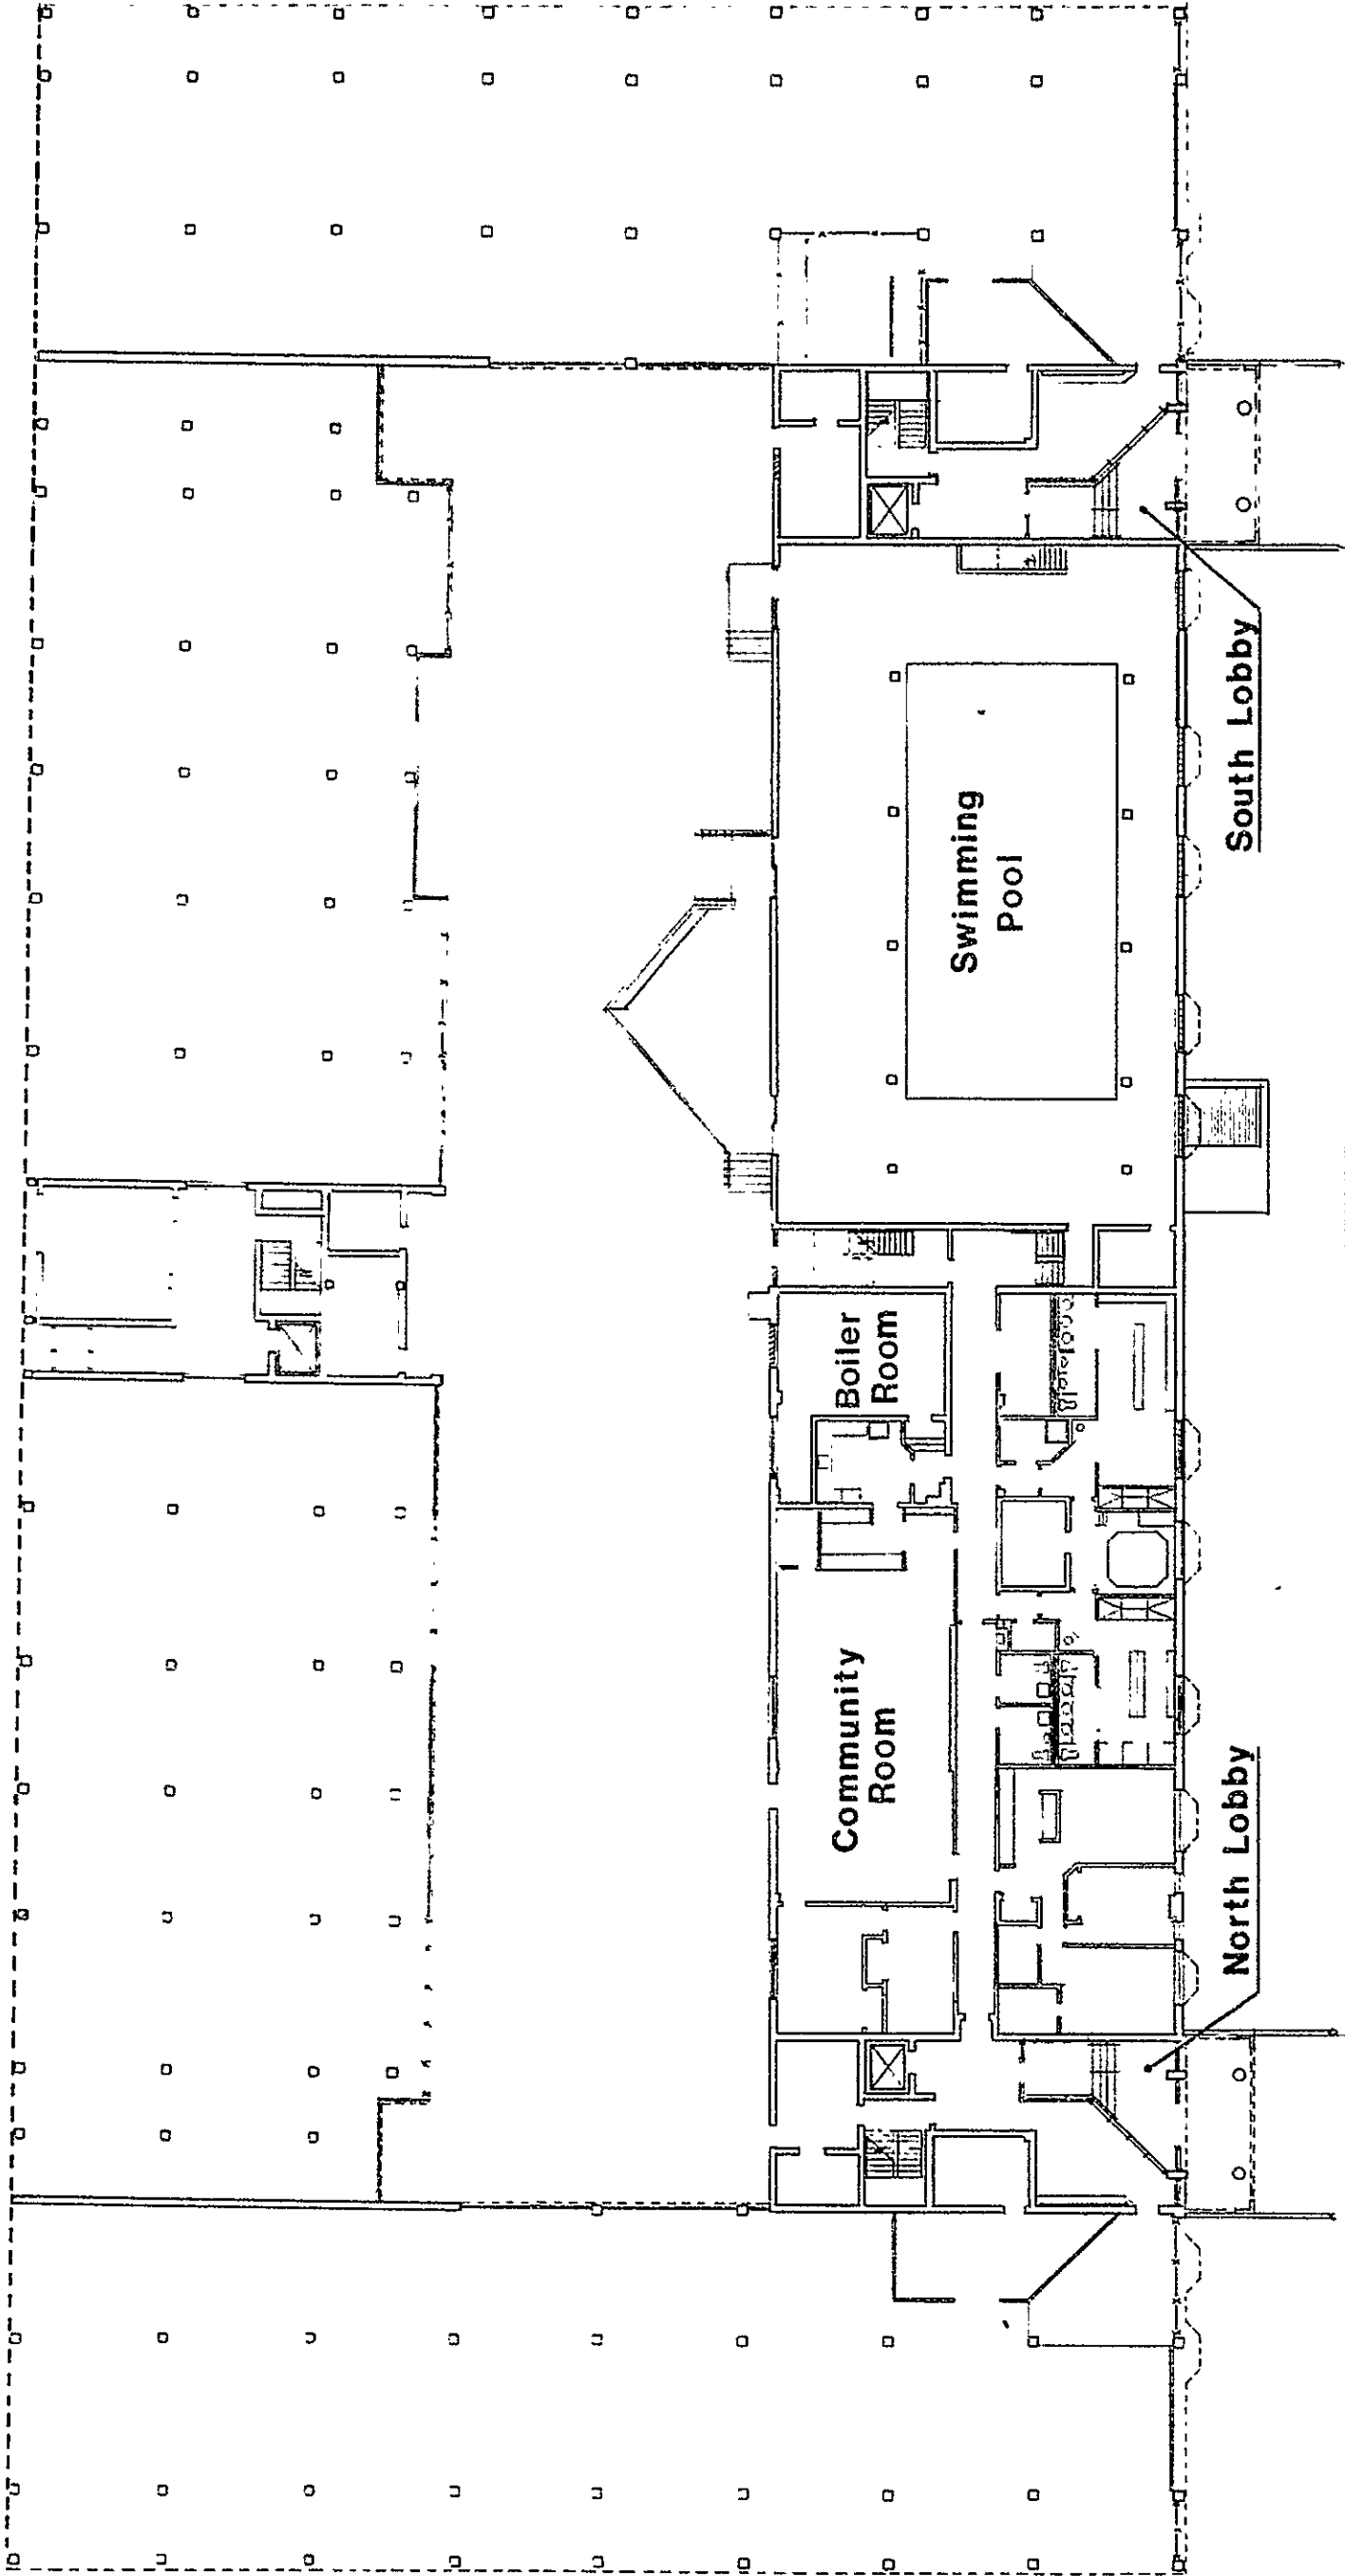

GROUND FLOOR PLAN

BASEMENT PLAN

FINISHED FLOOR ELEVATION 71.50 FEET
FINISHED CEILING ELEVATION 79.63 FEET