


4 5 - 1 7

EXHIBIT-A
AS AMENDED... DECEMBER 10, 1980

AS AMENDED... DECEMBER 10, 1980

SHEET

4-A

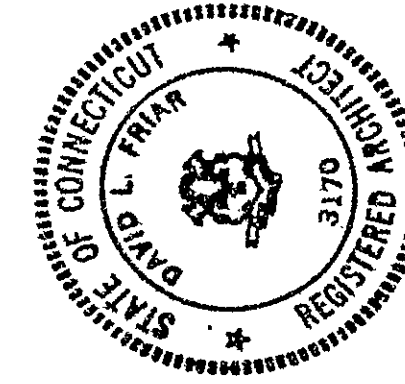

WILLARD SQUARE
(FORMERLY: HILL HOUSE,
CONDOMINIUM
A CONDOMINIUM)

34-50 WILLARD STREET
HARTFORD, CONNECTICUT


**OVER-ALL PLANS
THIRD FLOOR**

I hereby certify that these plans are an accurate copy of that portion of the plans filed with the building official of the City of Hartford appointed pursuant to Section 19-306 of the Connecticut General Statutes as amended

Subscribed and sworn to, before me this 8th day
of December 1980.

RECEIVED T. J. GORDON
COMM. B. P. O.

UNIT OWNERSHIP - PLANS MODIFIED DECEMBER 10, 1980

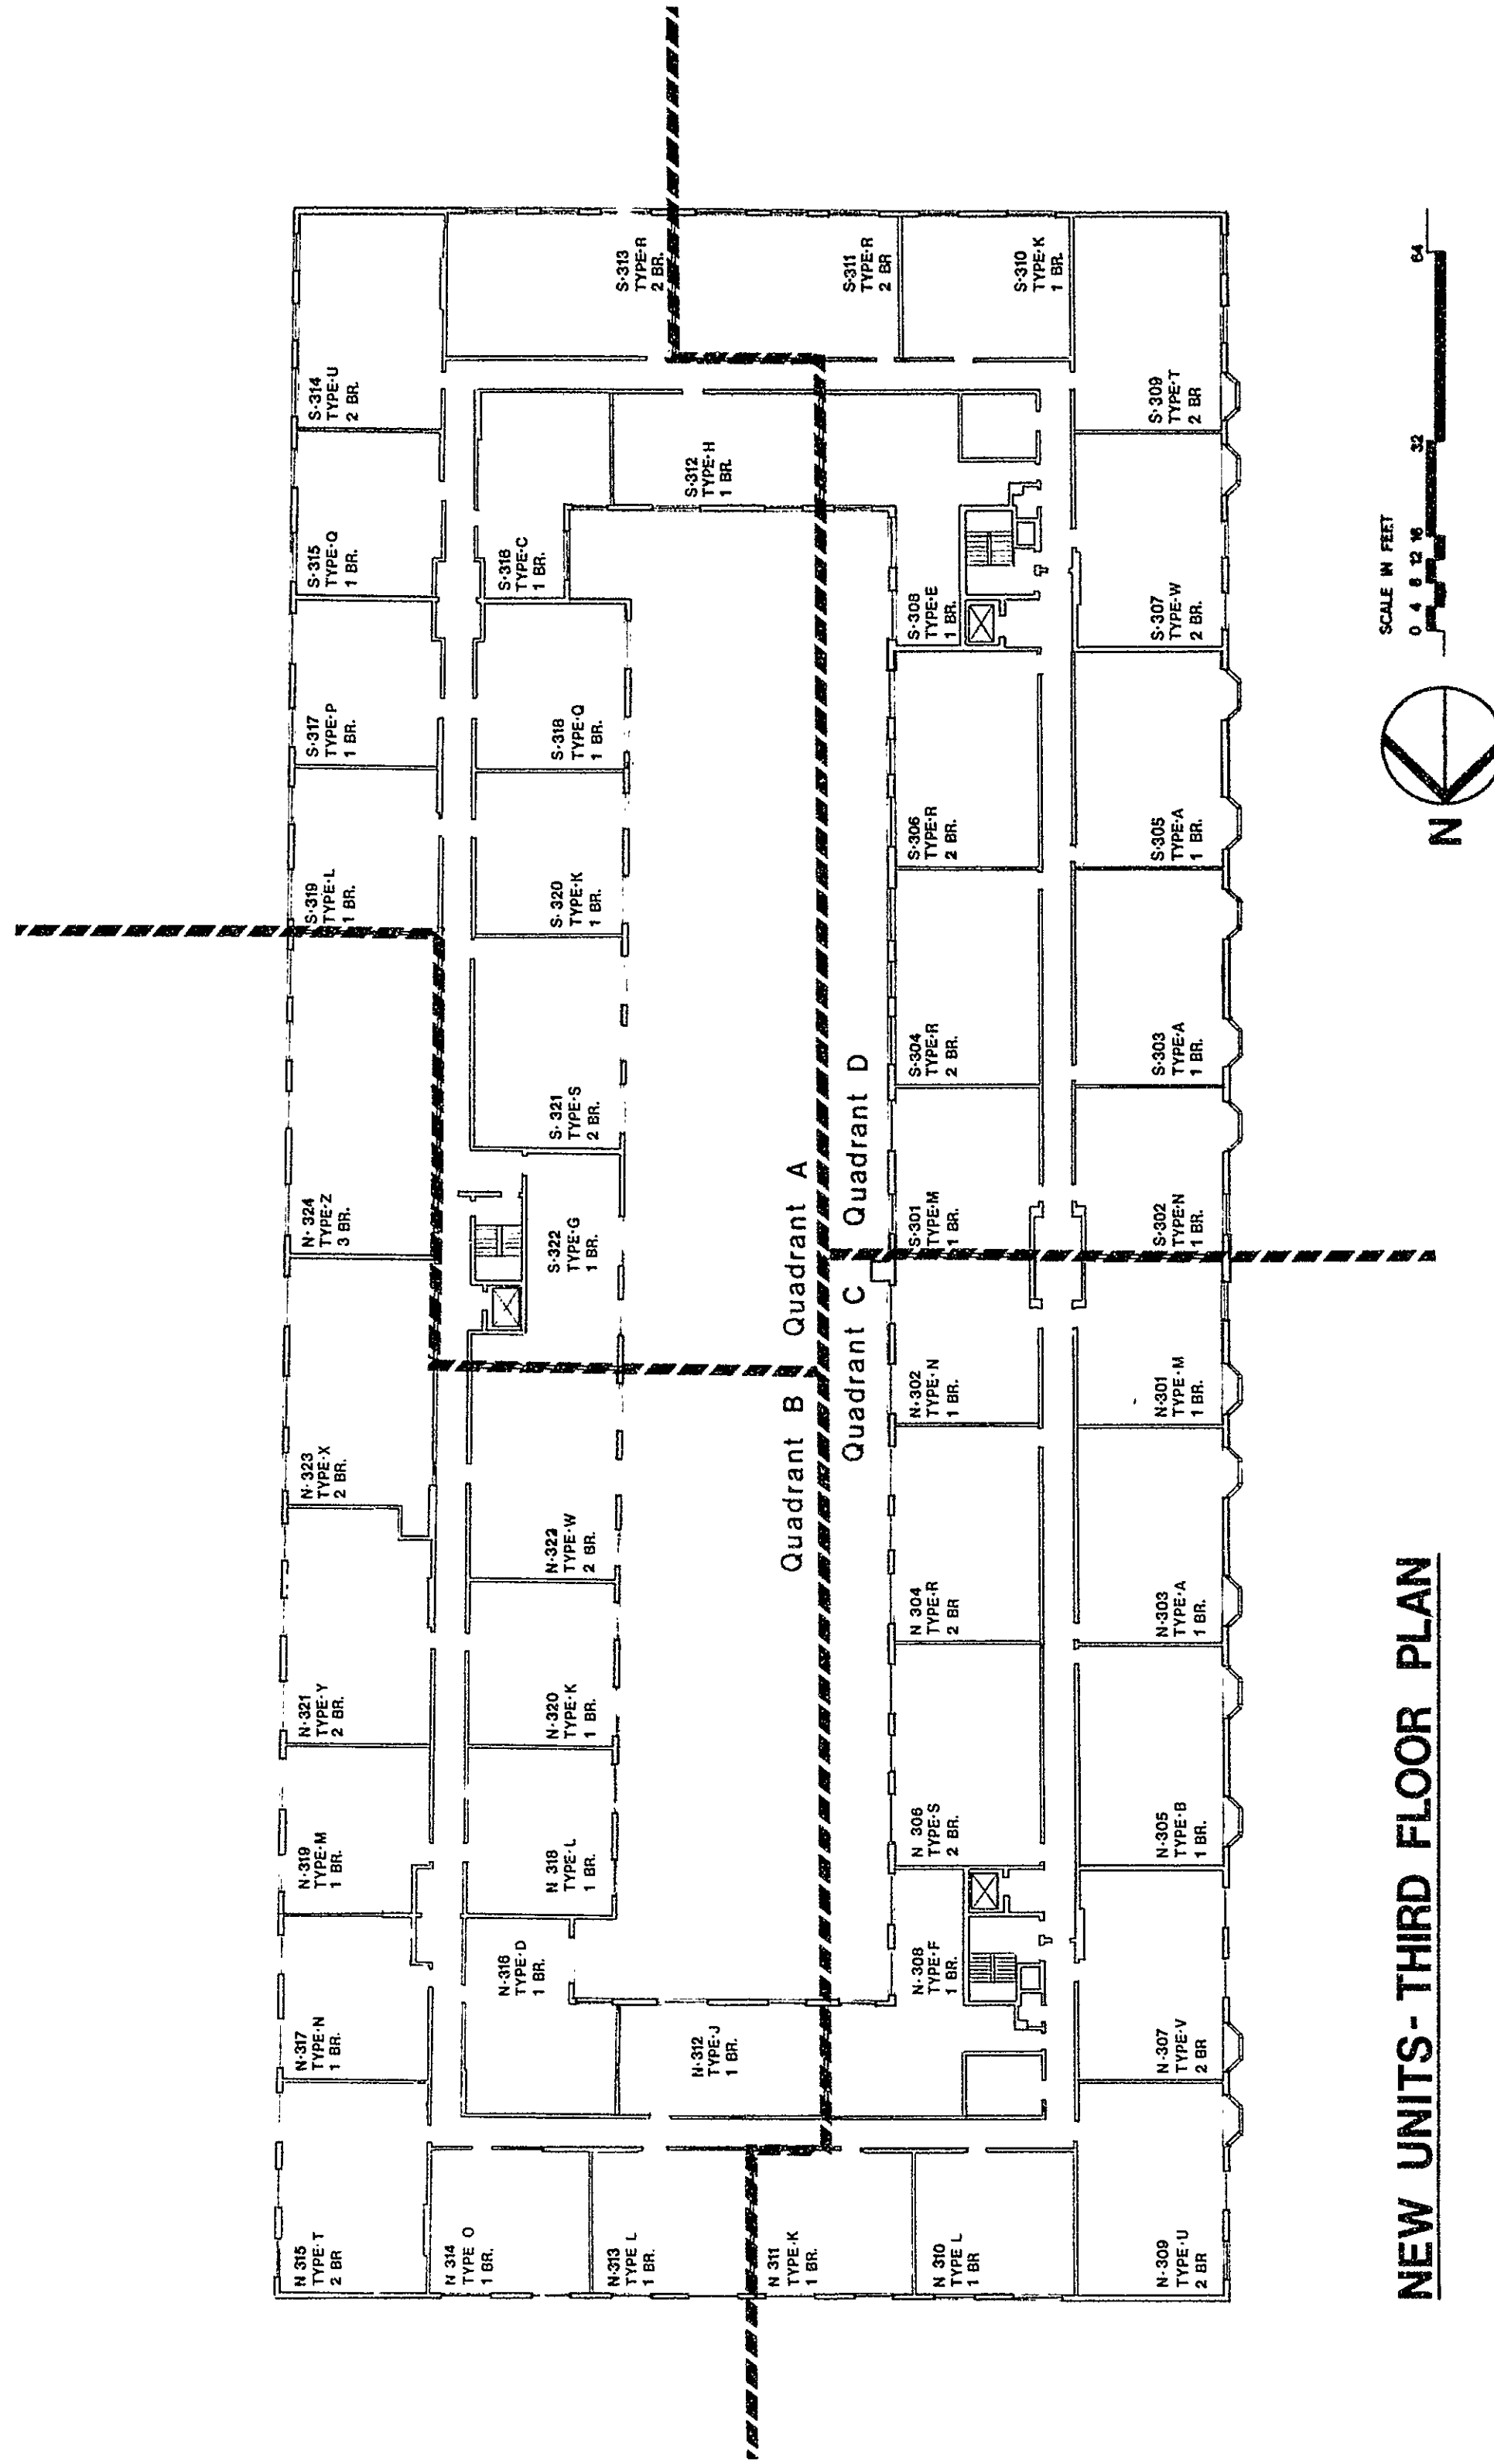

NEW UNITS-THIRD FLOOR PLAN

FINISHED FLOOR ELEVATION	91.67	FEET
FINISHED CEILING ELEVATION	99.33	FEET

FINISHED	CEILING	ELEVATION	99.33	FEET
----------	---------	-----------	-------	------

A horizontal scale bar with markings from 0 to 4 inches. The word "INCHES" is written below the 0 mark. Major tick marks are labeled 0, 1, 2, 3, and 4. There are smaller, unlabeled tick marks between the major ones, indicating half-inch and quarter-inch increments.