

0 INCHES 1 2 3 4

UNIT NUMBER - PLANS MODIFIED DECEMBER 10, 1980

34-50 WILLARD STREET
HARTFORD, CONNECTICUT

INDIVIDUAL UNIT PLANS

WILLARD SQUARE
[FORMERLY: HILL HOUSE,


CONDOMINIUM
A CONDOMINIUM]

EXHIBIT-B

AS AMENDED DECEMBER 10, 1980

SHEET

B-1

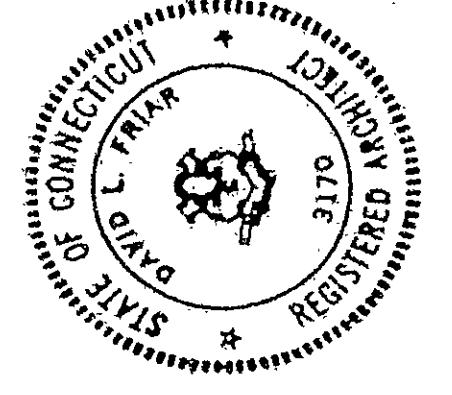


I hereby certify that these plans are an accurate copy of that portion of the plans filed with the building official of the City of Hartford appointed pursuant to Section 19-396 of the Connecticut General Statutes as amended


Subscribed and sworn to, before me this 17th day of December, 1980.

ATTEST: [Signature] COMM. EXPI. 12/31/81


- Apartment Type C
- Approximate Floor Area: 640 Sq. Ft.
- Apartment Unit Numbers: S216 S316 S416

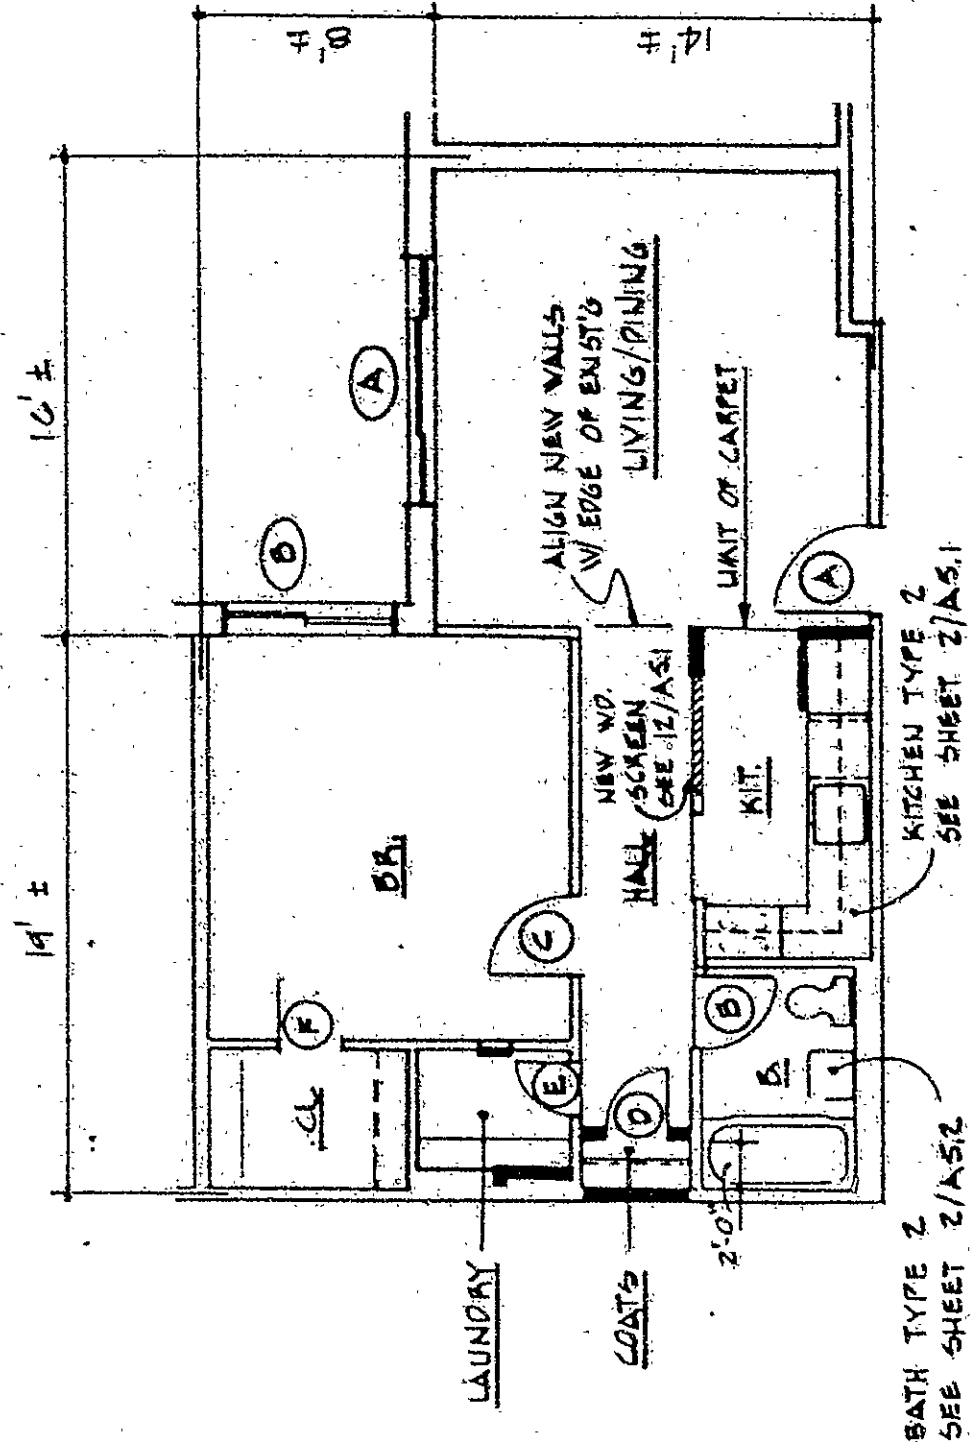


- Apartment Type D
- Approximate Floor Area: 640 Sq. Ft.
- Apartment Unit Numbers: N216 N316 N416

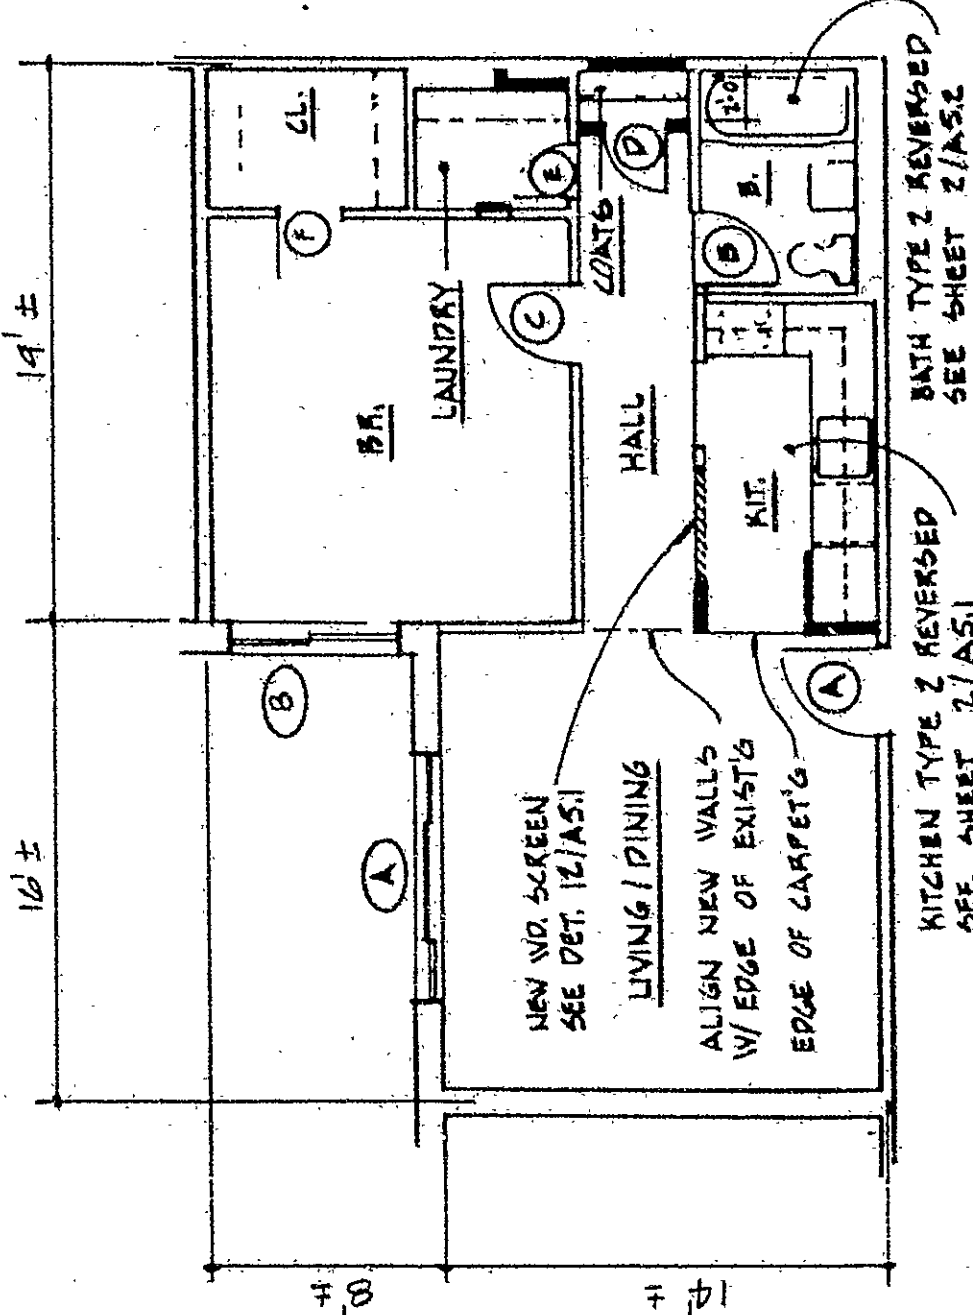

- Apartment Type A
- Approximate Floor Area: 880 Sq. Ft.
- Apartment Unit Numbers: N203 N303 N403 S303 S305 S403 S405

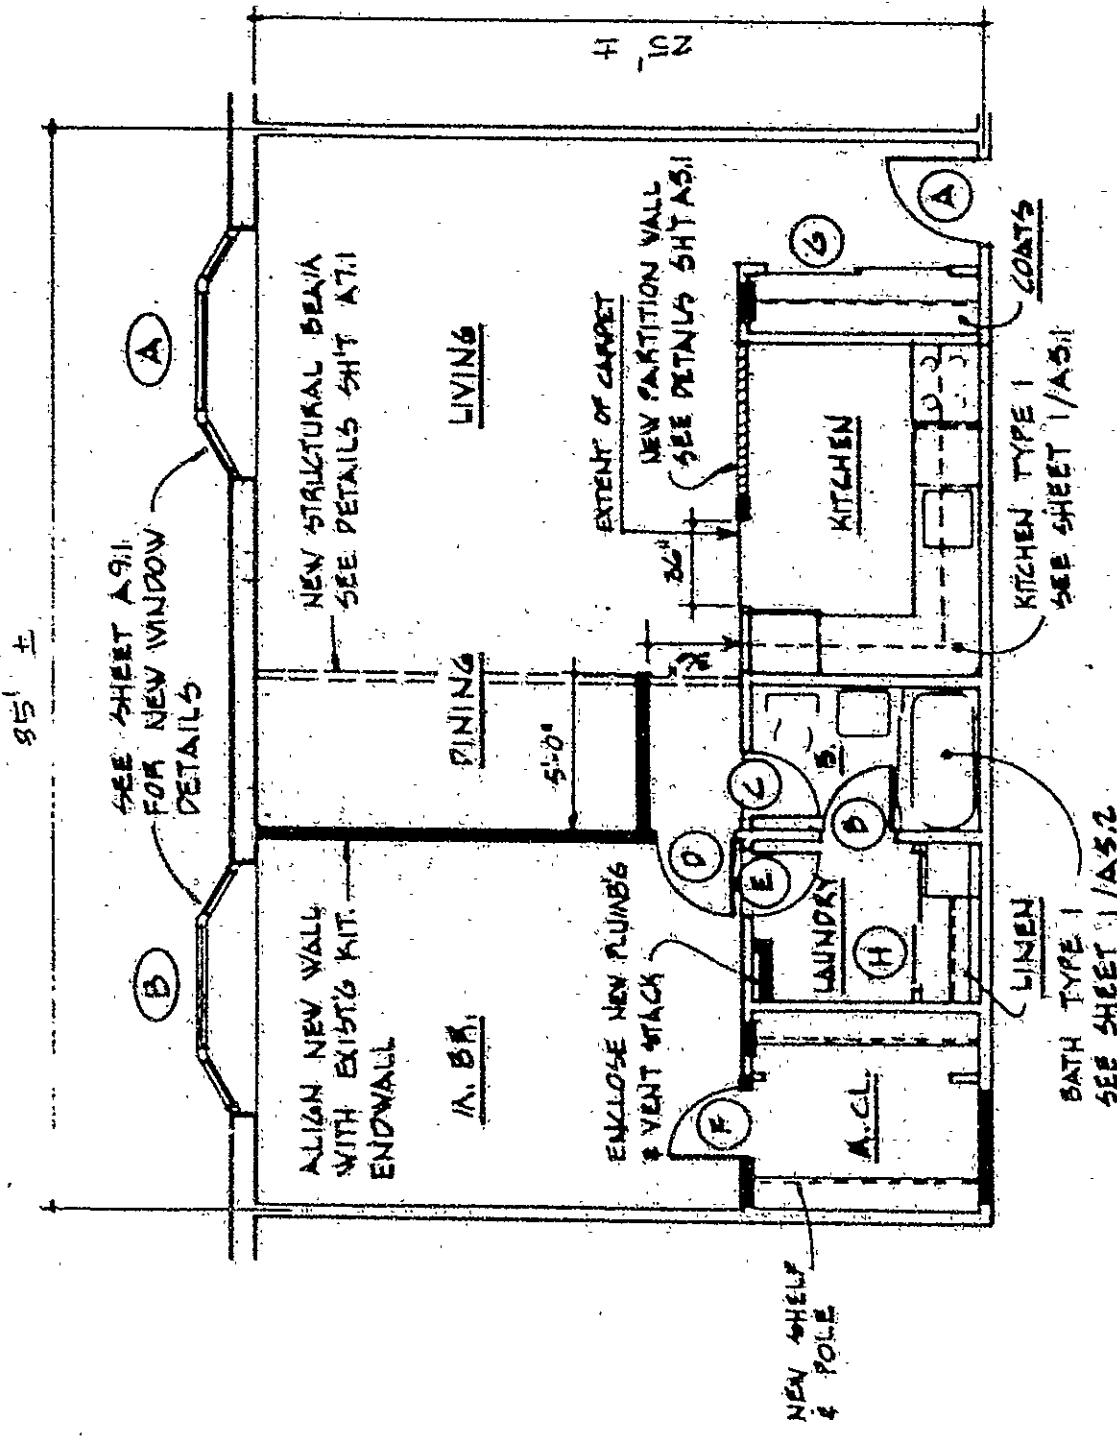

- Apartment Type B
- Approximate Floor Area: 880 Sq. Ft.
- Apartment Unit Numbers: N205 N305 N405

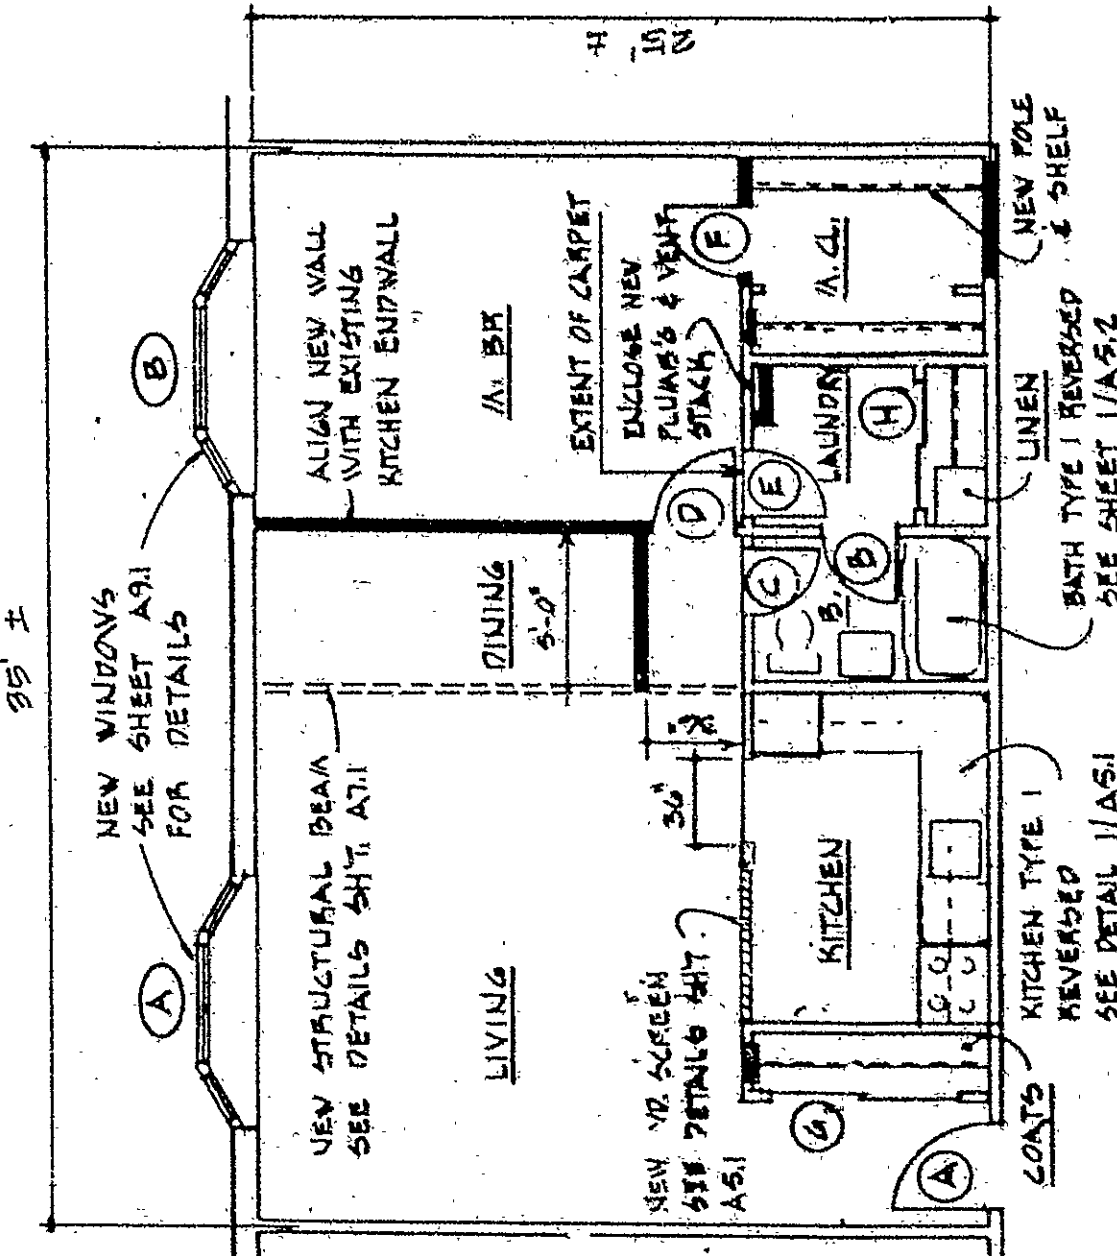

EASI FILE COMP IRVINE CA 2FH 34

45

45-20

RECEIVED BY
TOWN & CITY CLERK
HARTFORD
PAGE

Carlo Flore #45