



RECEIVED
TOWN & CITY CLERK
HARTFORD
APR 3 2 30 PM '81
VOL. 1 PAGE 1

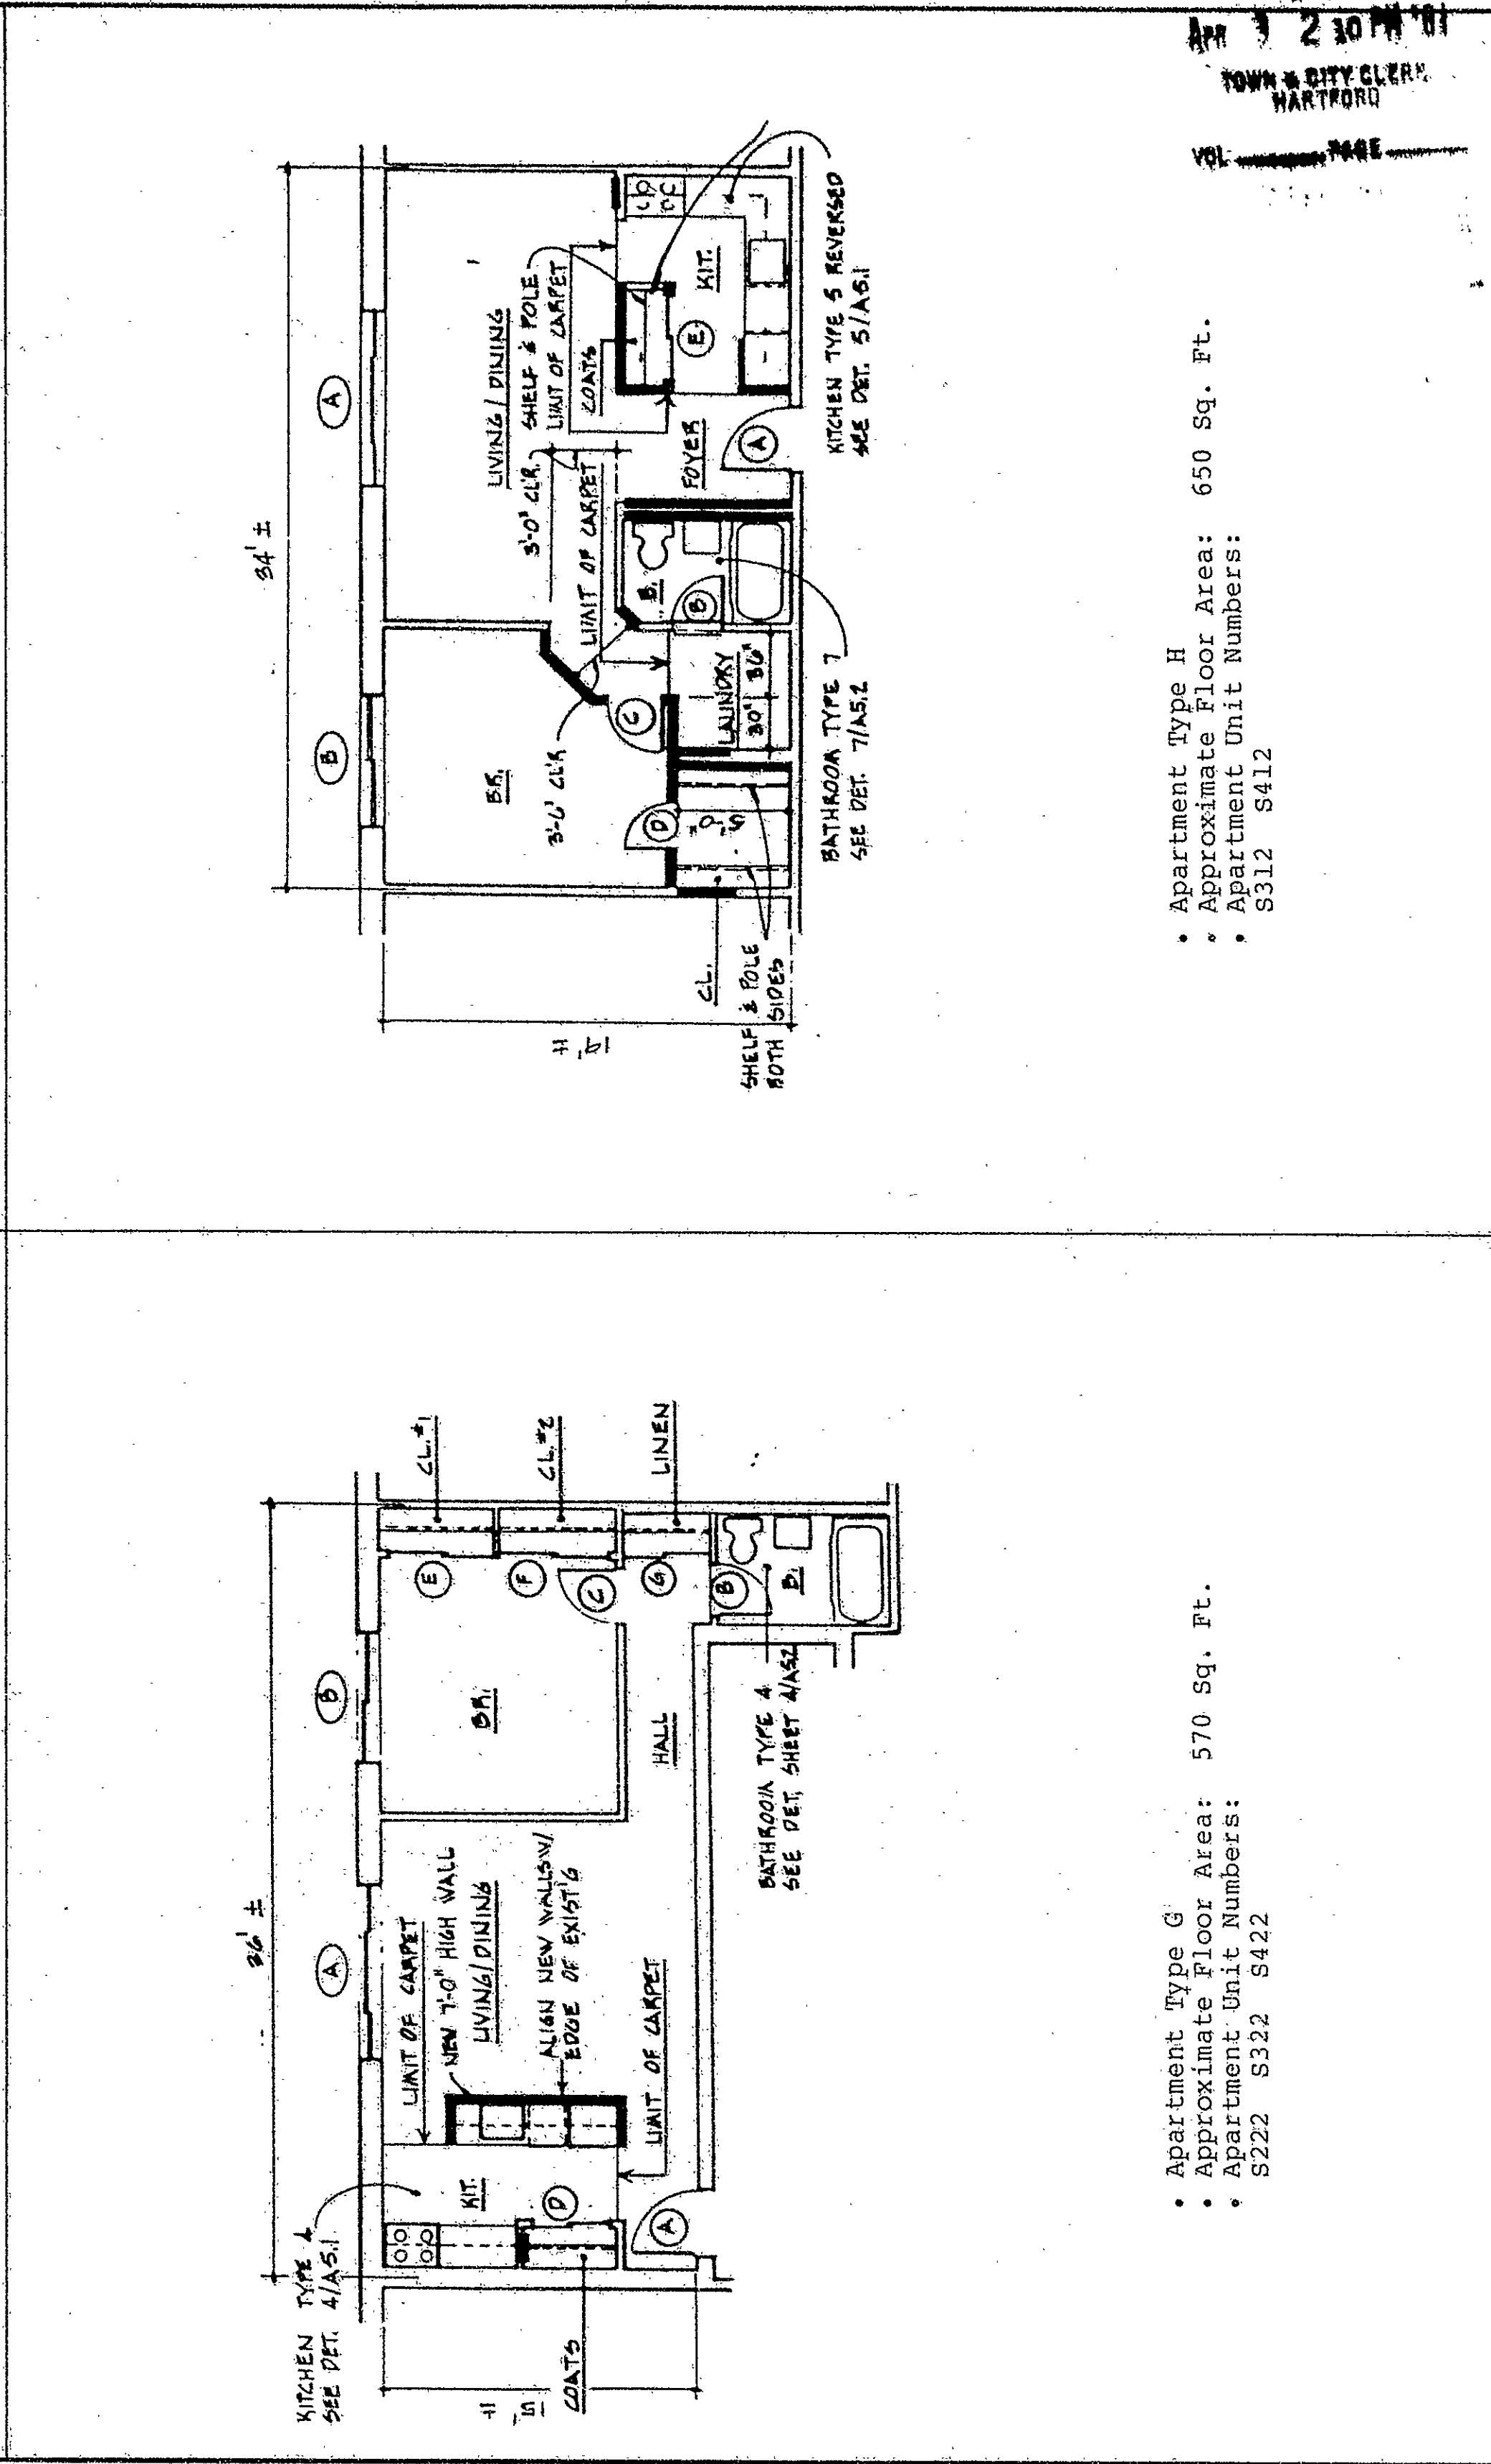

WILLARD SQUARE (FORMERLY: HILL HOUSE, A CONDOMINIUM)	EXHIBIT-B AS AMENDED DECEMBER 10, 1980	SHEET B-2
I hereby certify that these plans are an accurate copy of that portion of the plans filed with the building official of the City of Hartford appointed pursuant to Section 19-396 of the Connecticut General Statutes as amended		
Subscribed and sworn to, before me this 17 th day of <u>March</u> 1980.		
<u>[Signature]</u> REGISTERED PROFESSIONAL ARCHITECT HARTFORD, CONNECTICUT		

UNIT SUBMITTAL - PLANS MODIFIED DECEMBER 10, 1980

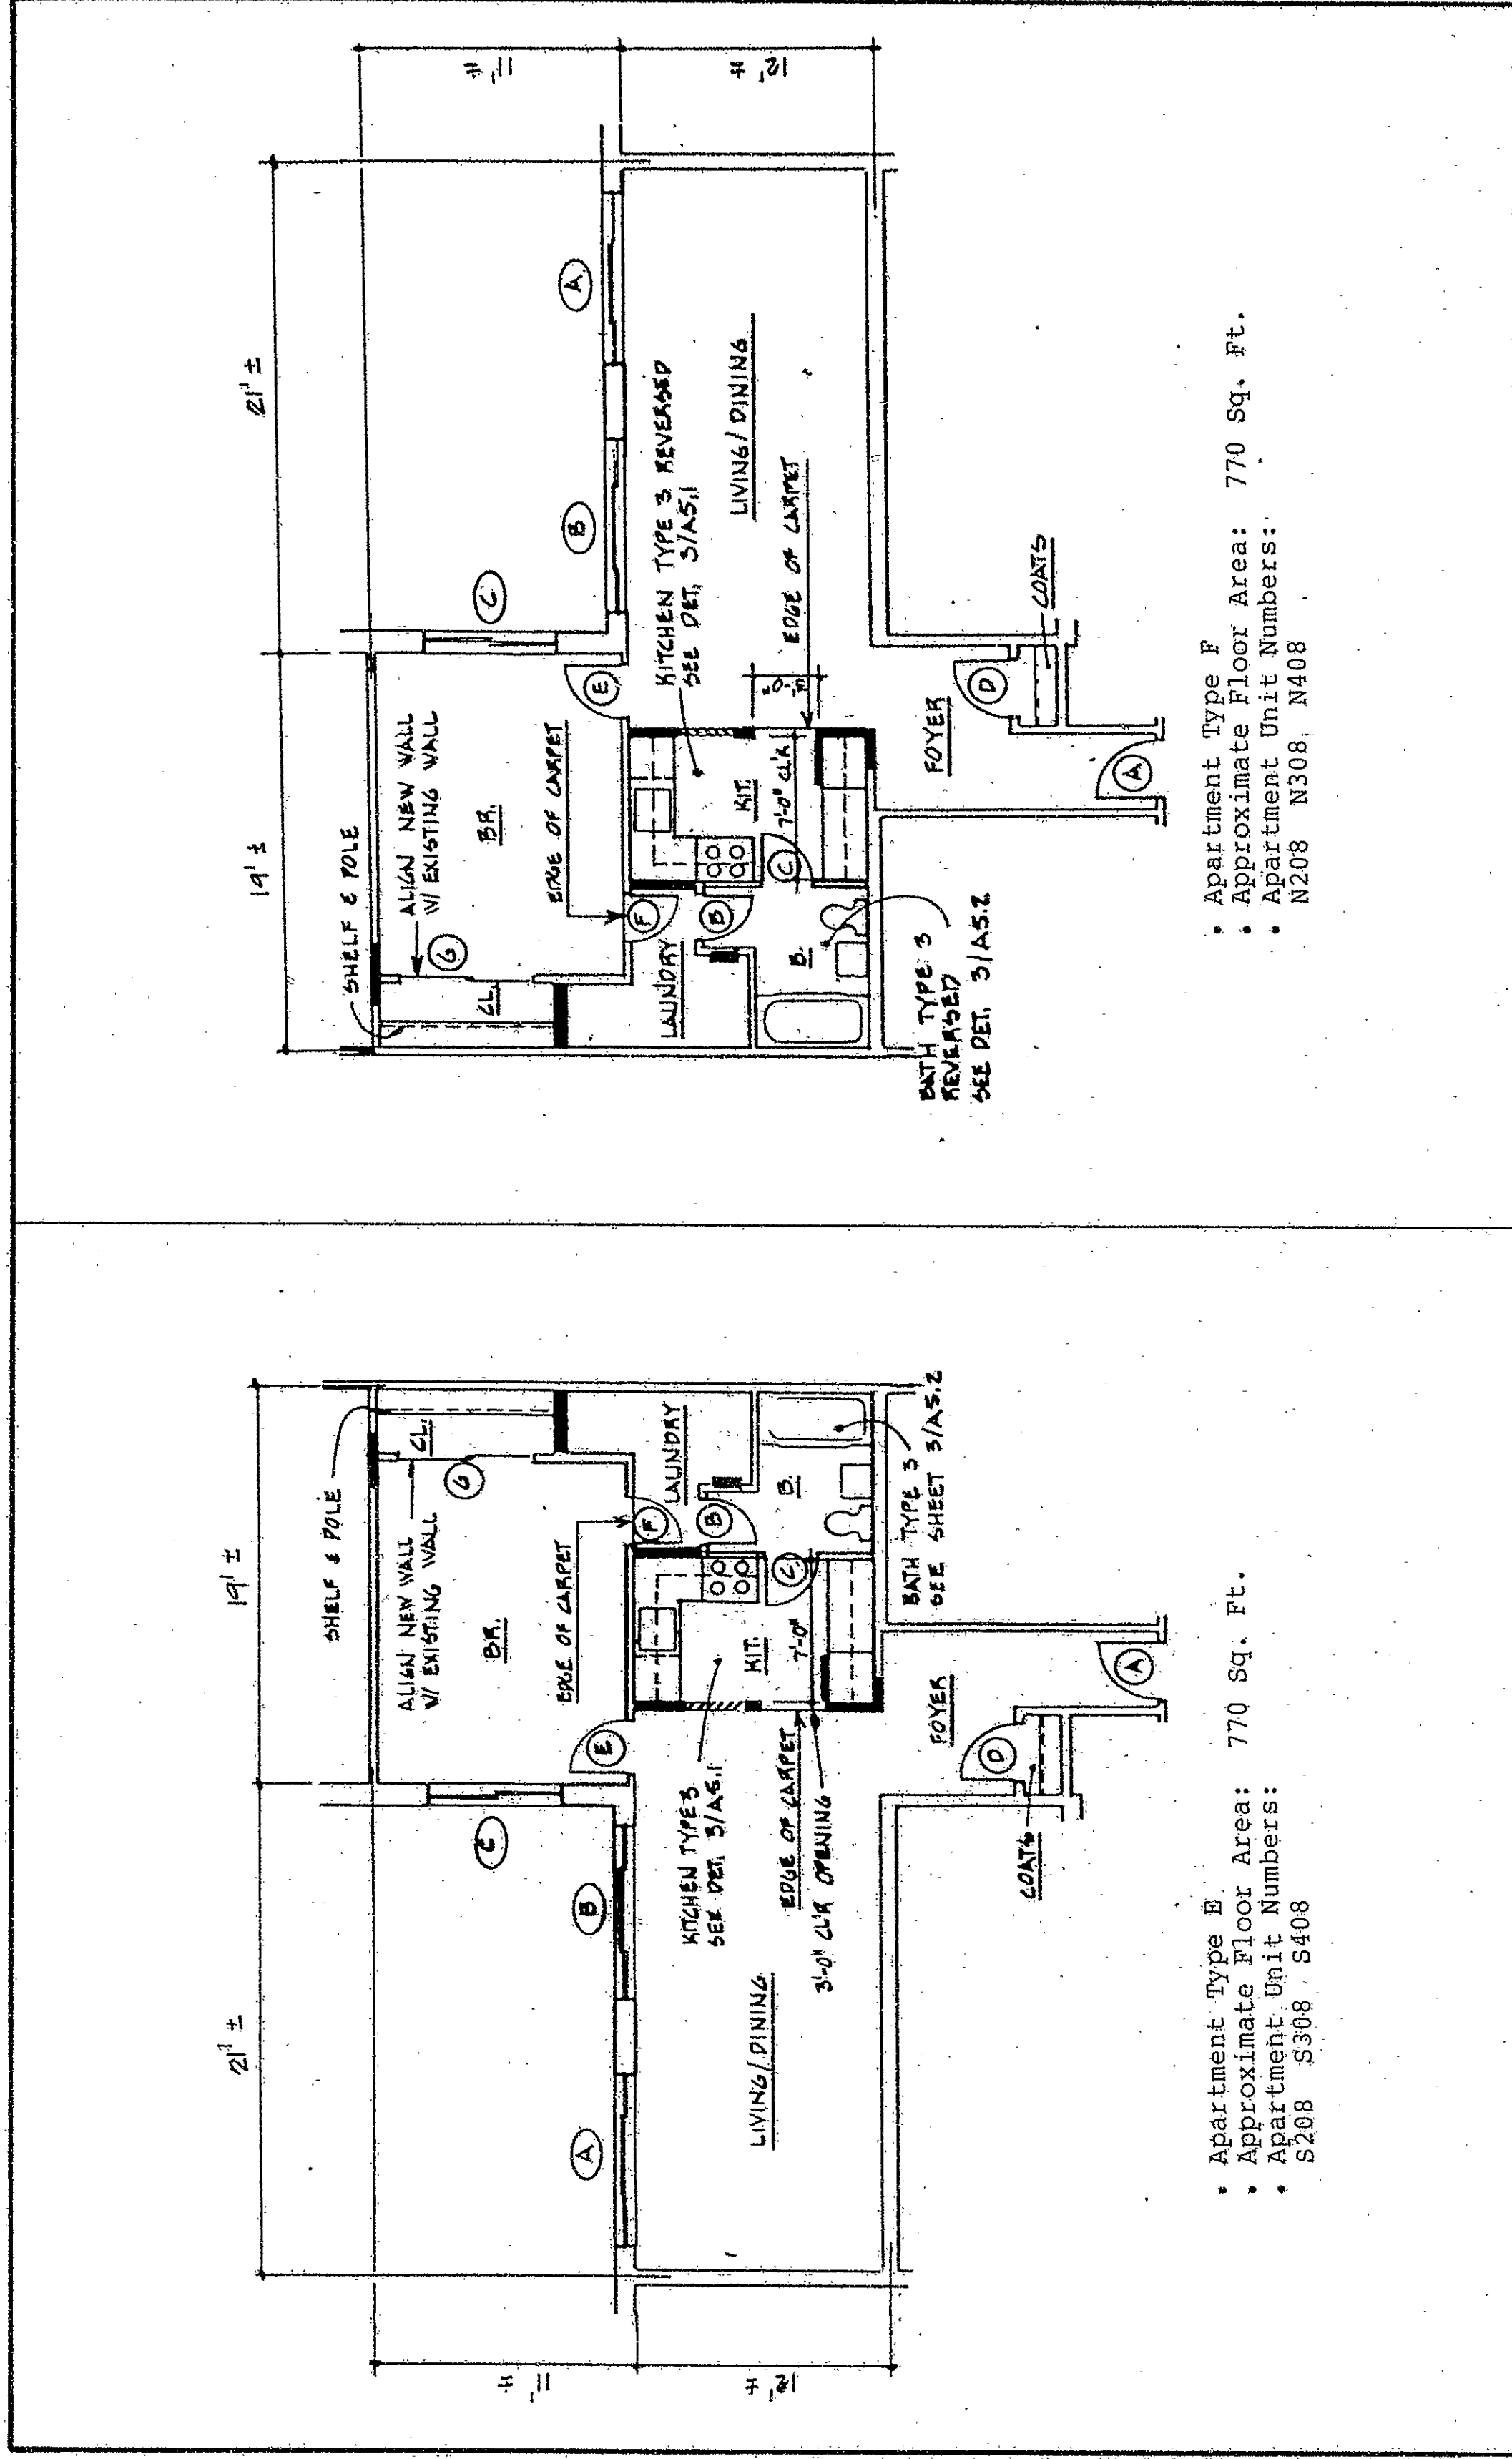