




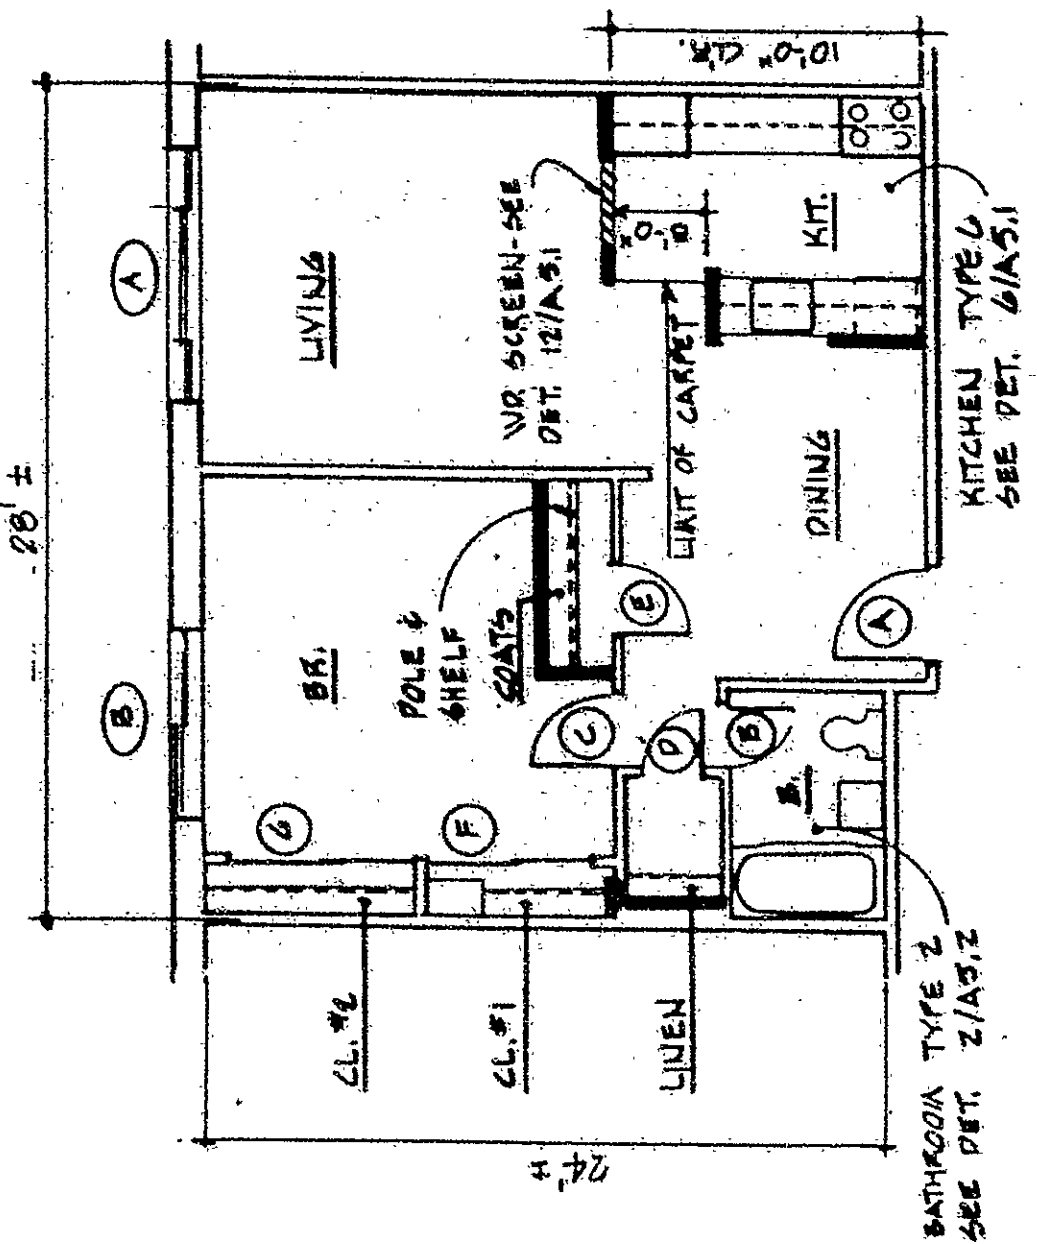


- Apartment Type M
Approximate Floor Area: 670 Sq. Ft.
Approximate Unit Numbers:
N201 N301 N401 N219
N319 N419 S301 S401

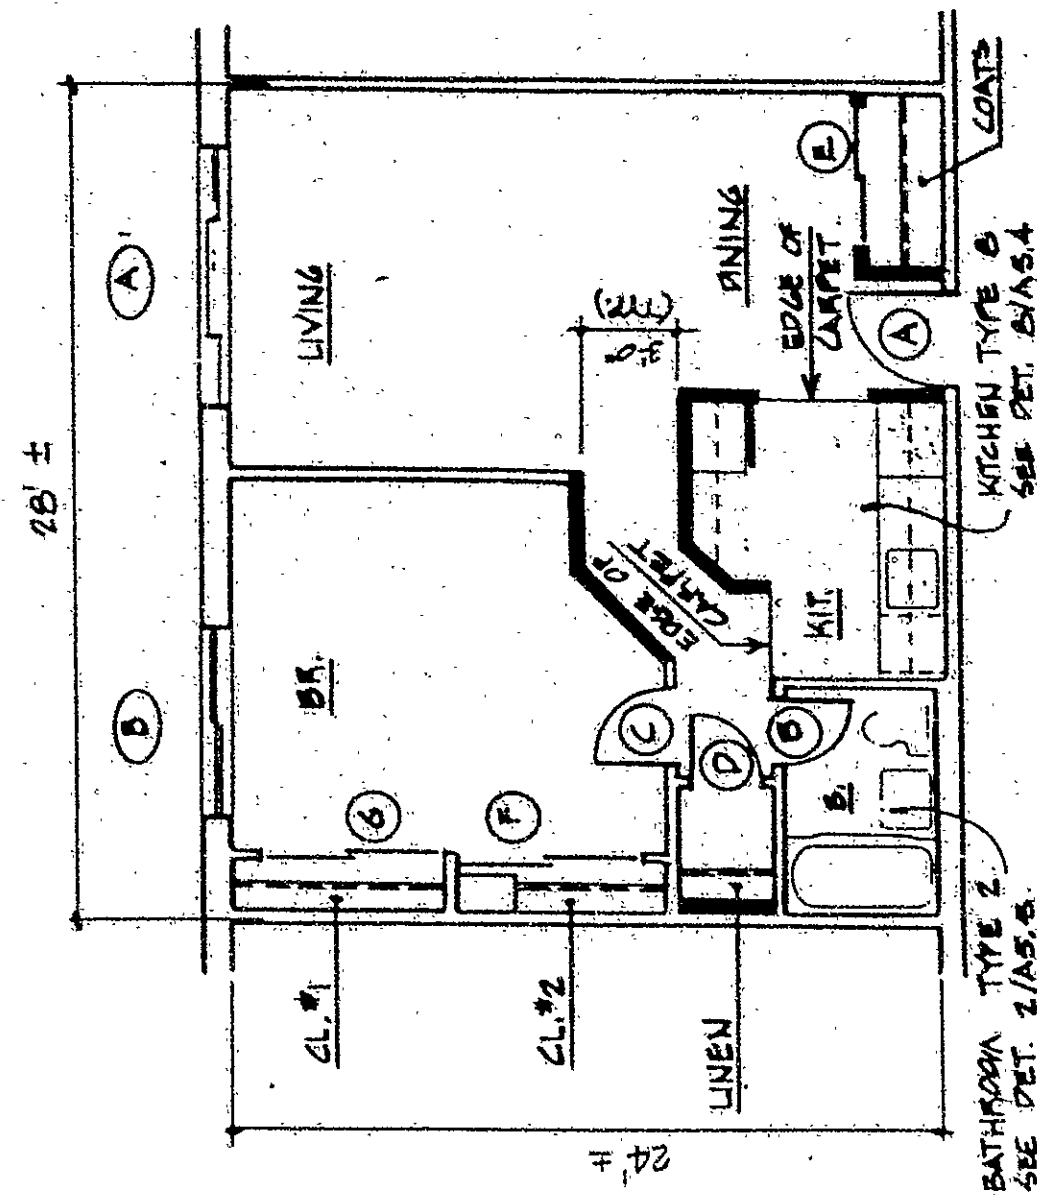

- Apartment Type 0
- Approximate Floor Area: 670 Sq. Ft.
- Apartment Unit Numbers:
N214 N314 N414

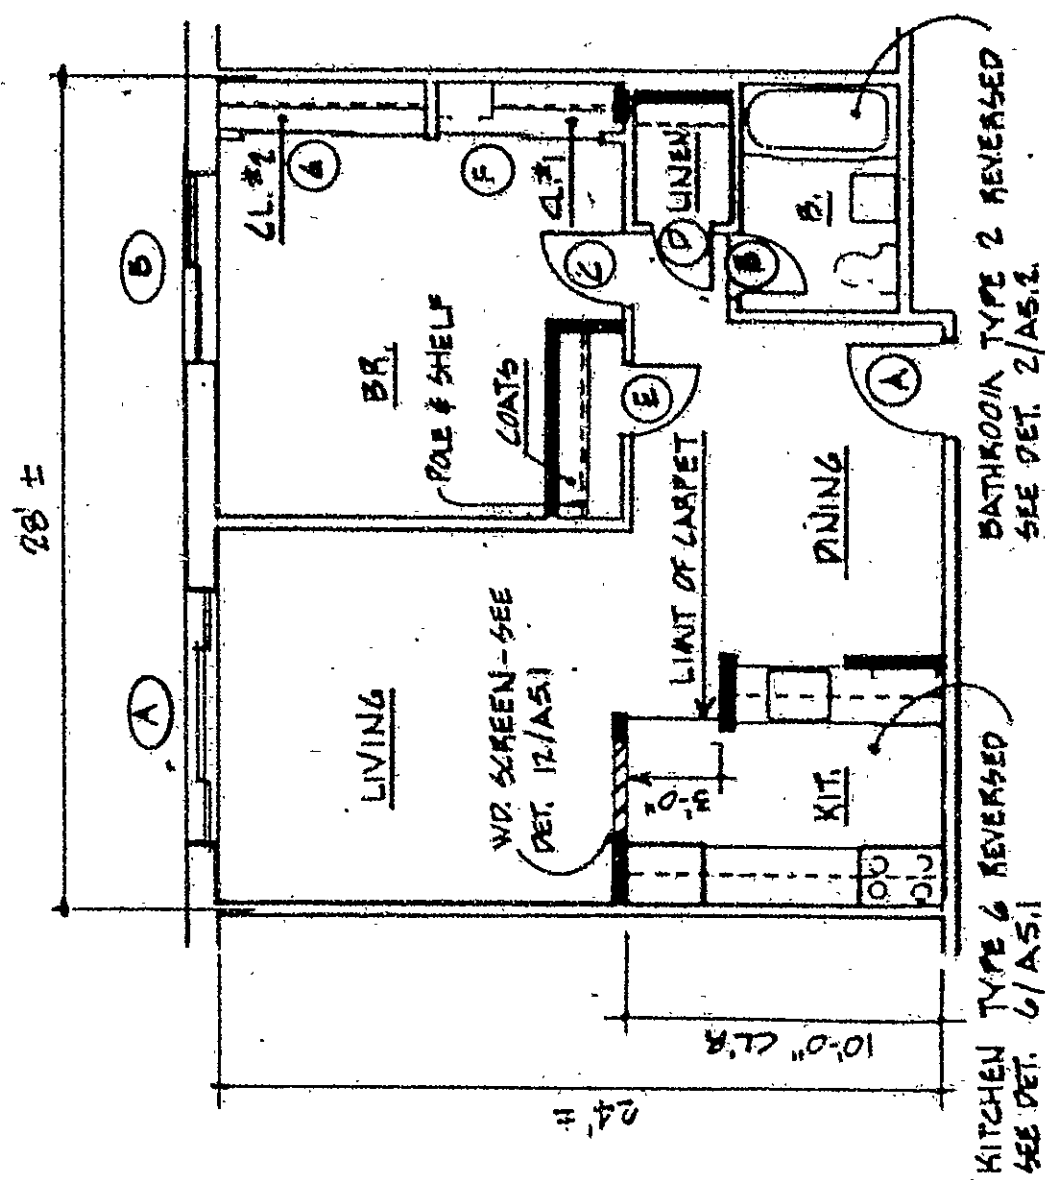

- Apartment Type N
 - Approximate Floor Area: 670 Sq. Ft.
 - Apartment Unit Numbers:
- | | | | |
|------|------|------|------|
| N202 | N302 | N402 | N217 |
| N317 | N417 | S302 | S402 |

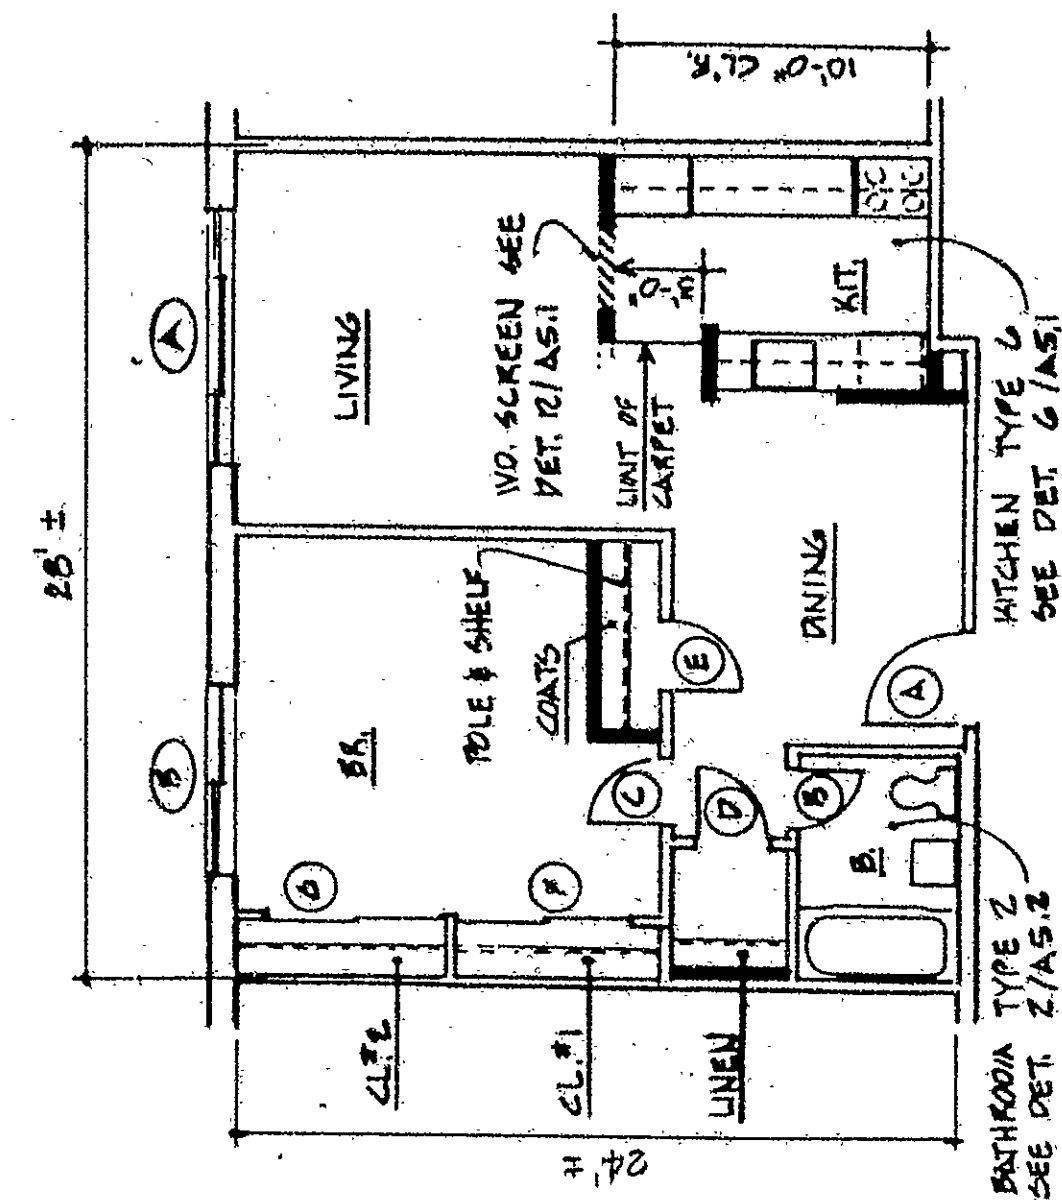

- Apartment Type P
- Approximate Floor Area: 670 Sq. Ft.
- Apartment Unit Numbers:
S217 S317 S417

RECEIVED BY
Cynthia F. Dean Alan #45

APR 3 2 10 PM '81
TOWN & CITY CLERK
HARTFORD

WILLARD SQUARE
(FORMERLY: HILL HOUSE,
CONDOMINIUM
A CONDOMINIUM)

34-50 WILLARD STREET
HARTFORD, CONNECTICUT


INDIVIDUAL UNIT PLANS

UNIT OVERSEASHIP - PLANS MODIFIED DECEMBER 10, 1960

EXHIBIT-B

AS AMENDED DECEMBER 10, 1980

SHEET

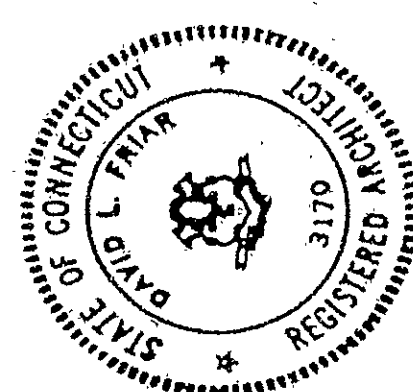

4. b

I hereby certify that these plans are an accurate copy of that portion of the plans filed with the building official of the City of Hartford appointed pursuant to Section 19-395 of the Connecticut General Statutes as amended

C. Savitt

Subscribed and sworn to before me this 17th day of June 1980

to, before me this
1980

RICHARD T. KOPPELMAN COMM. 5095 CT.

