
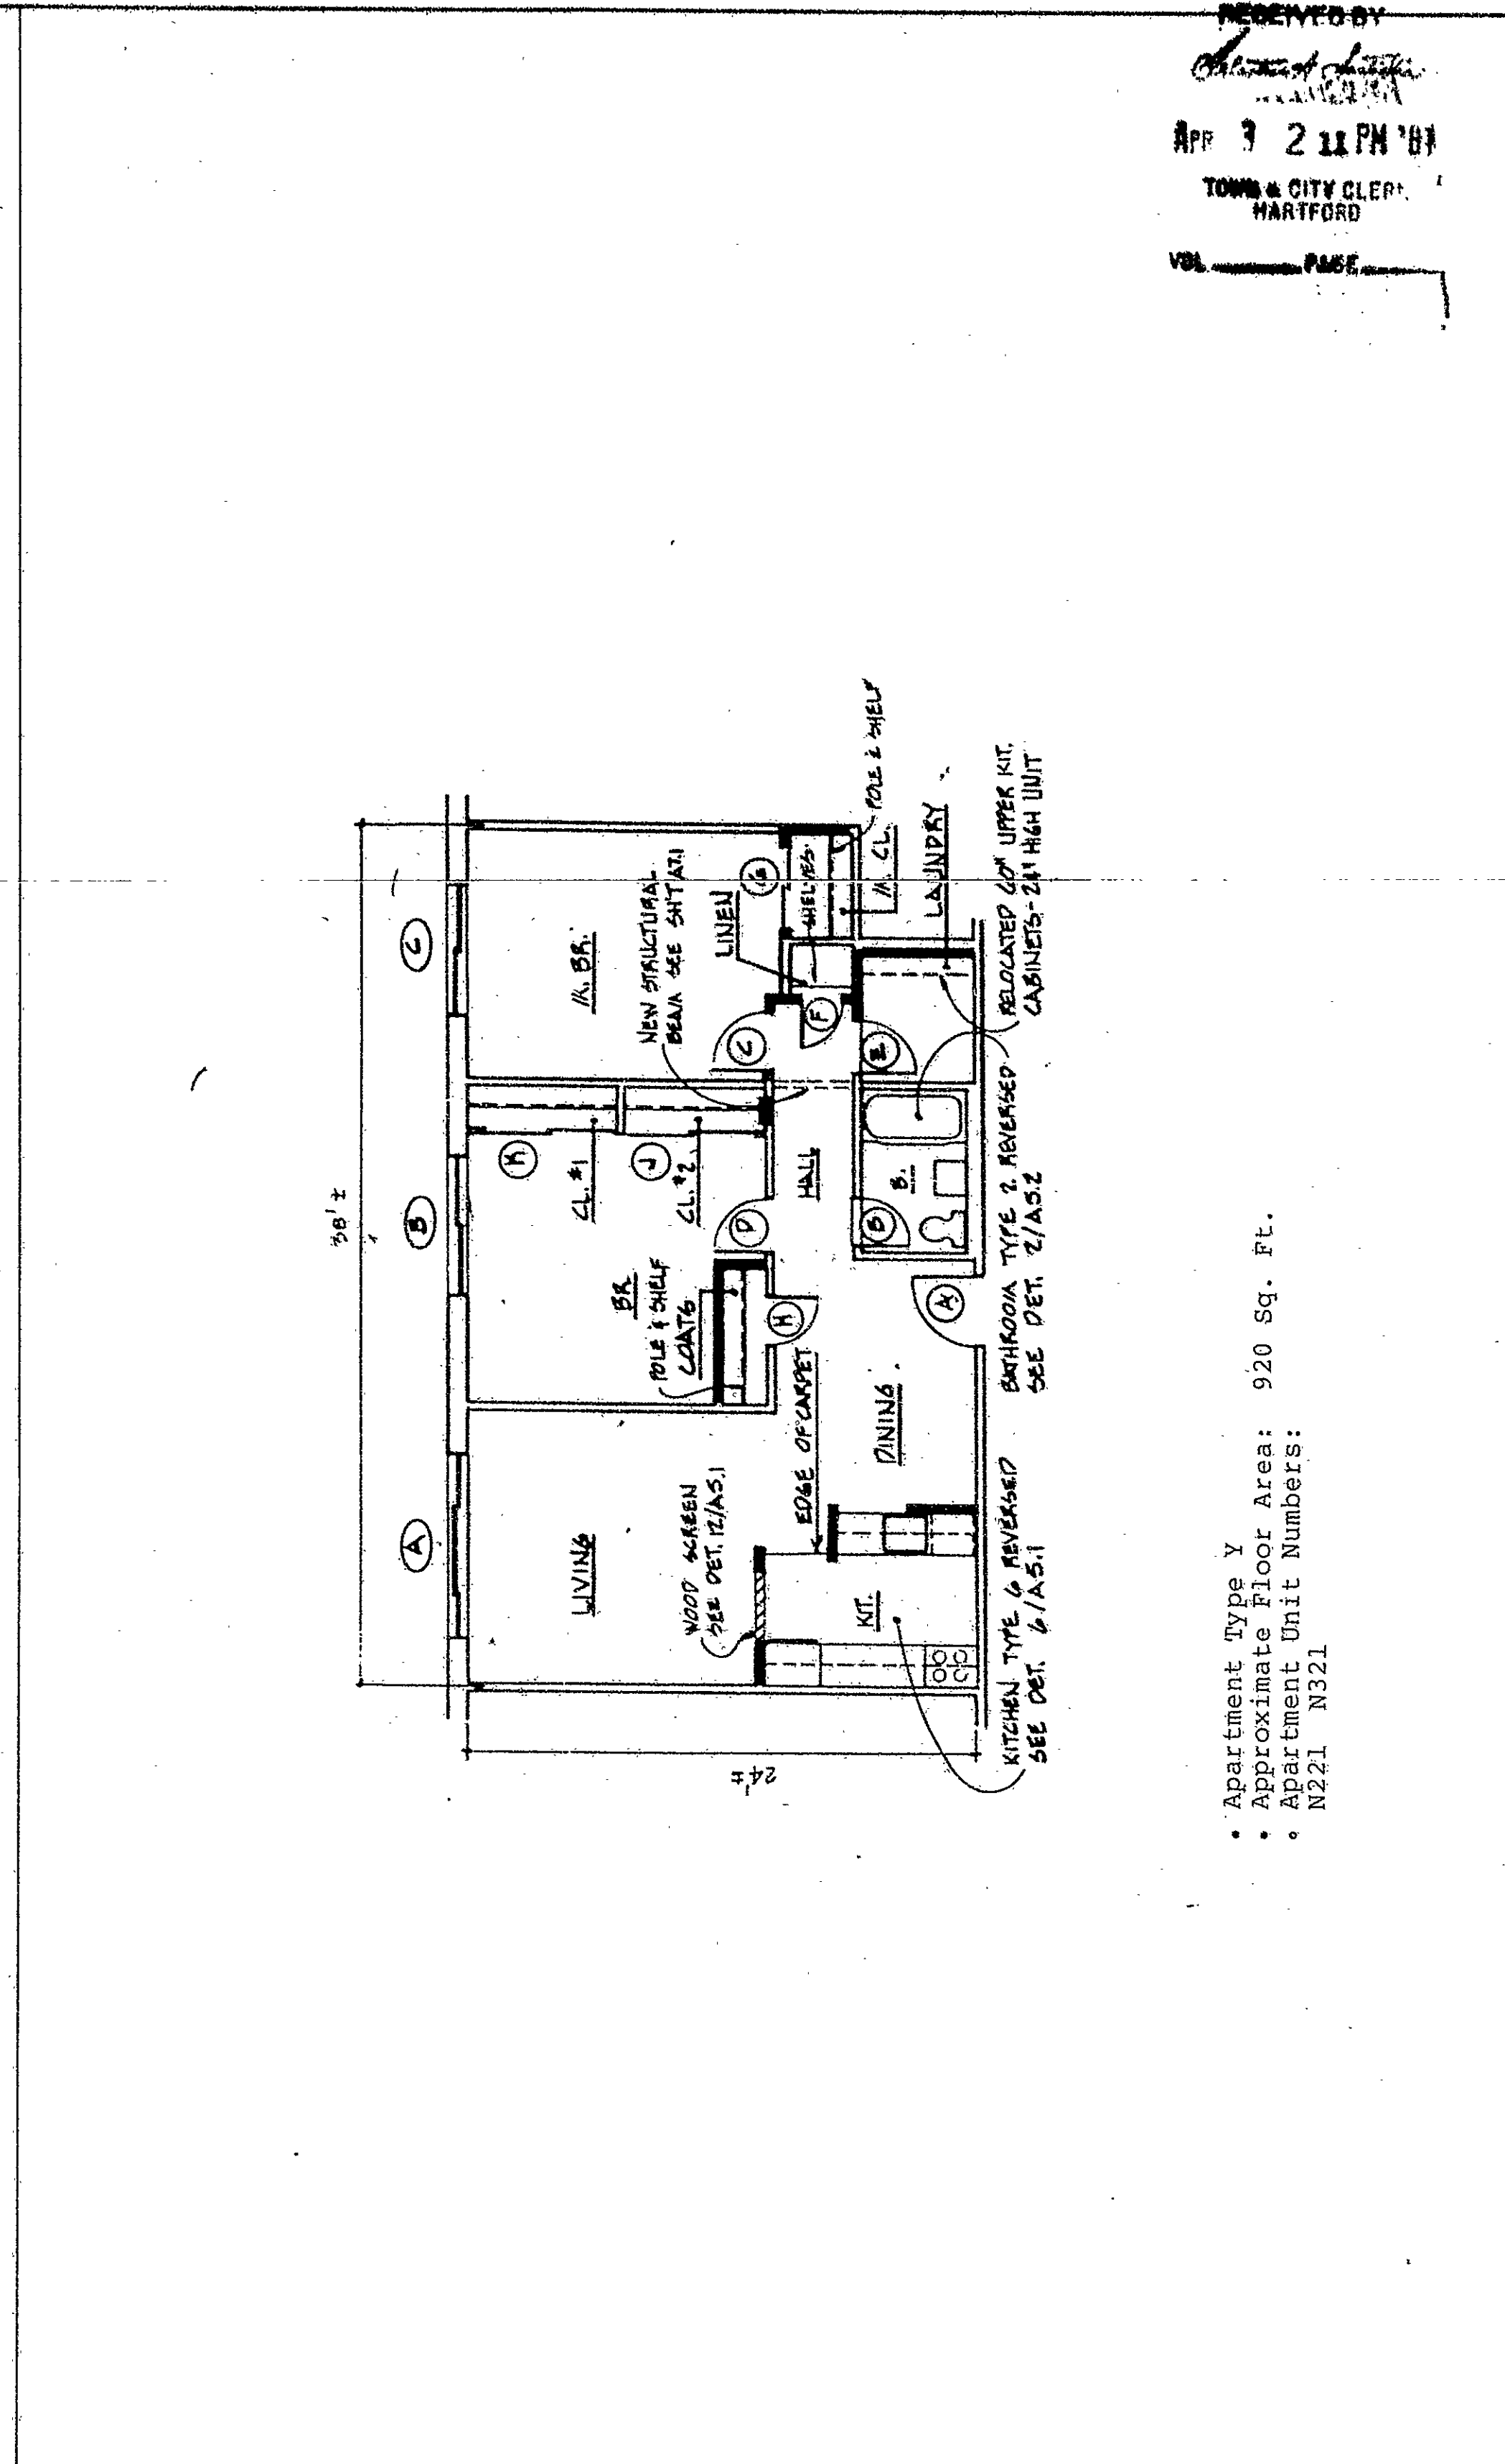


Crabbe Floor Plan # 45

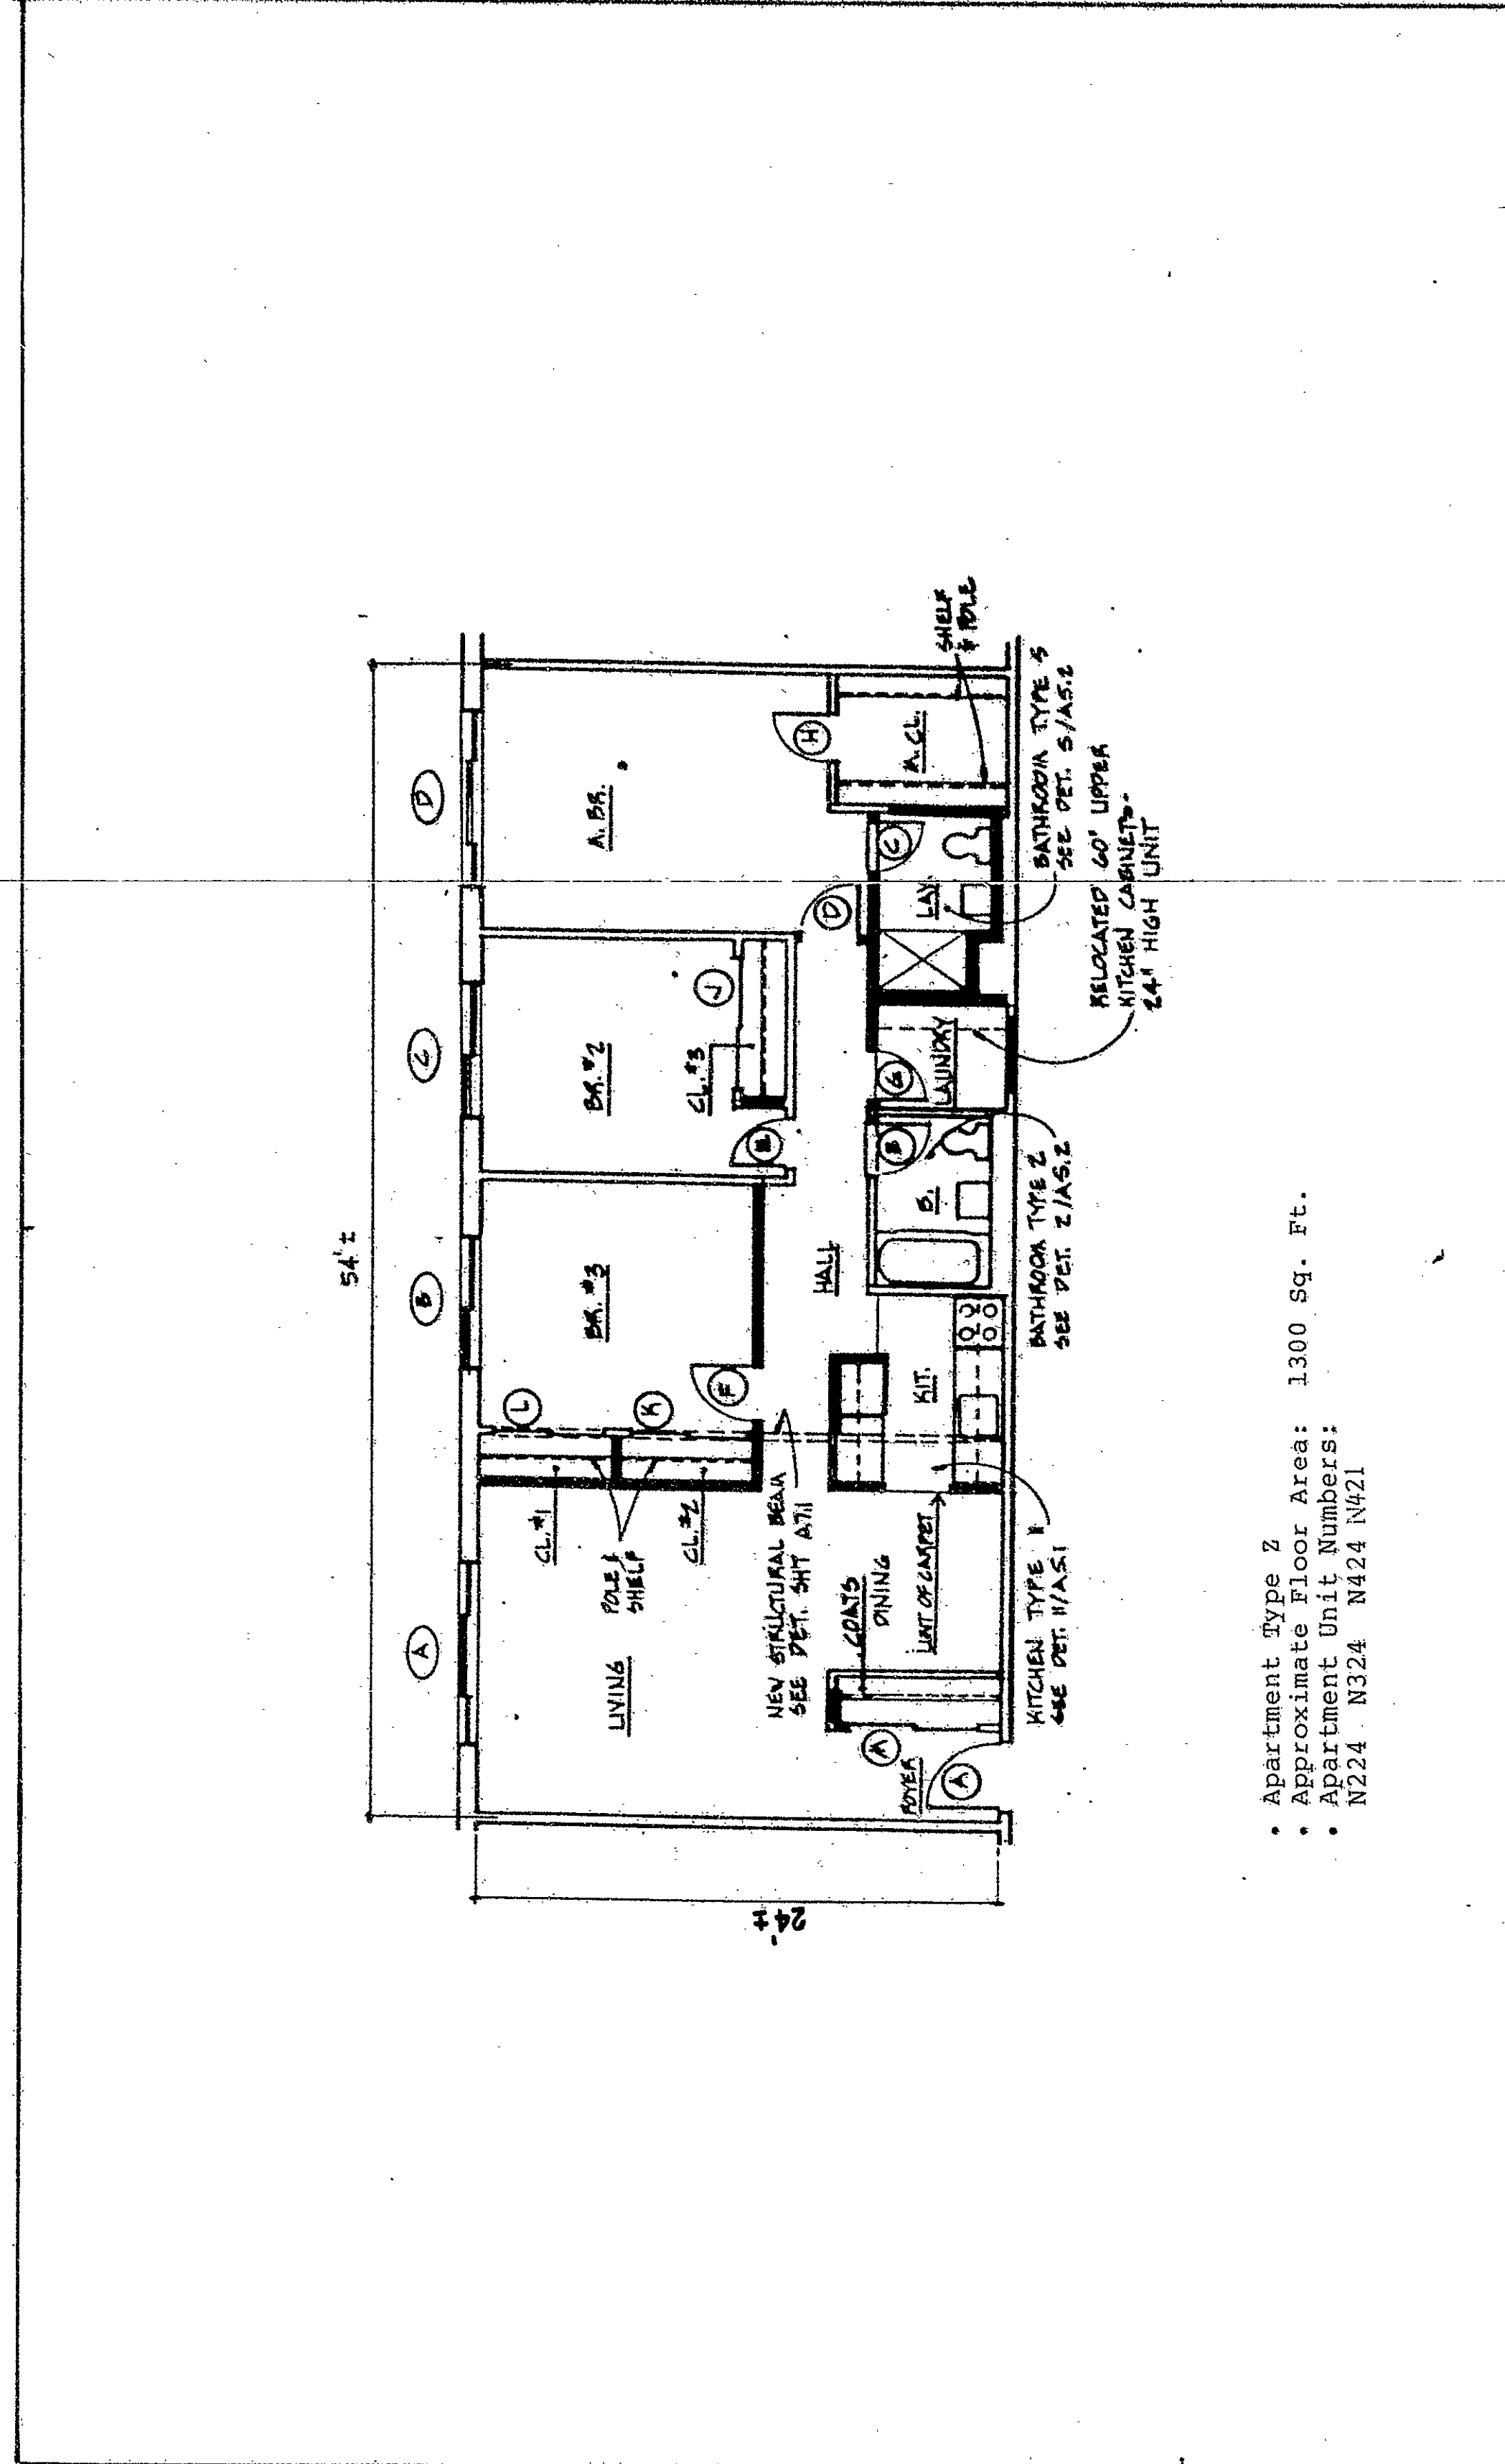

RECEIVED BY
APR 9 2 11 PM '81
TOWN & CITY CLERK
HARTFORD
VOL. PAGE

WILLARD SQUARE (FORMERLY: HILL HOUSE, A CONDOMINIUM)	EXHIBIT-B AS AMENDED DECEMBER 10, 1980
	SHEET B-7
34-50 WILLARD STREET HARTFORD, CONNECTICUT	I hereby certify that these plans are an accurate copy of that portion of the plans filed with the building official of the City of Hartford appointed pursuant to Section 19-396 of the Connecticut General Statutes as amended Subscribed and sworn to, before me this 7th day of December, 1980. RECORDER TERRY HARRIS, COM. Exp. 07
INDIVIDUAL UNIT PLANS	

UNIT SUBMITTAL - Plans modified December 10, 1980