


RECEIVED BY
 APR 6 8 37 AM '81
 TOWN & CITY CLERK
 HARTFORD
 VOL. PAGE
 447162

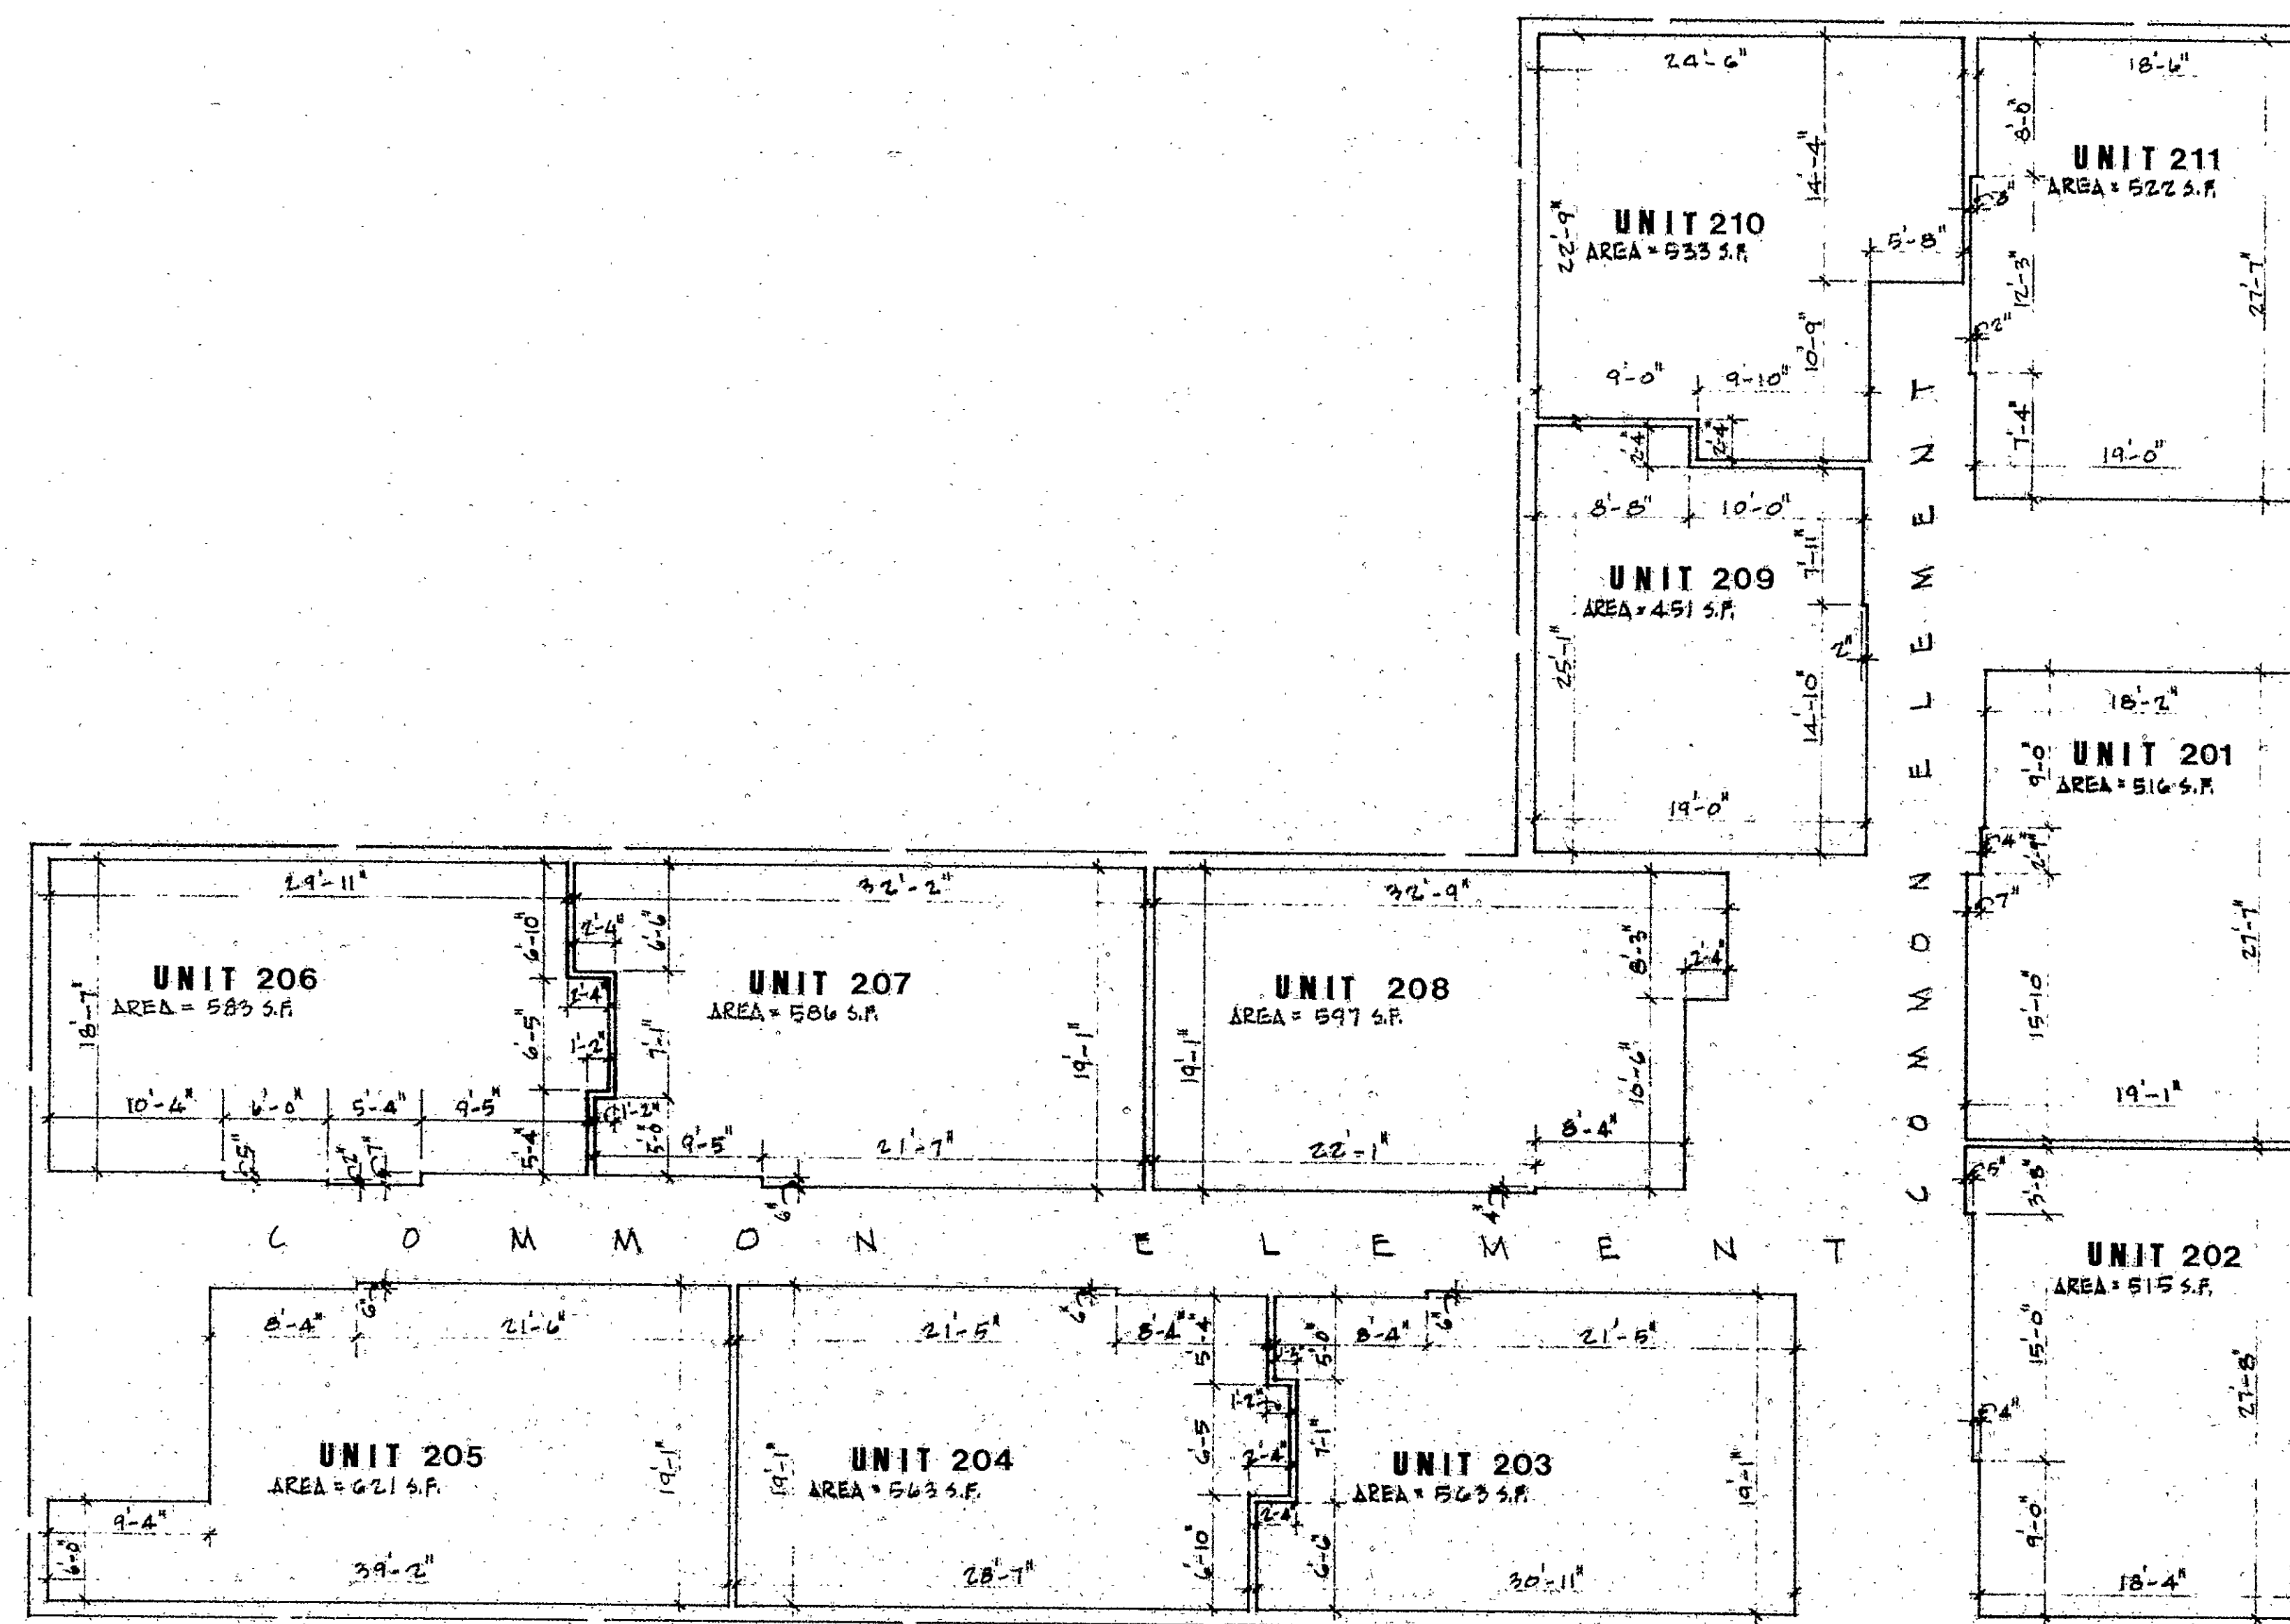

F I R S T F L O O R P L A N

THE PURPOSE OF THESE PLANS IS TO SHOW THE APPROXIMATE DIMENSIONS, FLOOR AREAS AND LOCATION OF EACH UNIT AND RELATIVE LOCATION OF THE COMMON ELEMENTS. INTERIOR BEARING WALLS AND BEARING PARTITIONS ARE COMMON ELEMENTS ALTHOUGH THEY MAY NOT BE SHOWN HEREON. SEE ARTICLE II OF DECLARATION OF CONDOMINIUM BY ASHWOOD CONDOMINIUM ASSOCIATION, INC.

THE DIMENSIONS SHOWN ON THESE PLANS HAVE BEEN TAKEN FROM THE ORIGINAL DESIGN PLANS OF THE BUILDING AND HAVE NOT BEEN VERIFIED IN THE FIELD BY ACTUAL MEASUREMENTS.

NOTES:

TOP OF UNFINISHED SURFACE OF FIRST FLOOR IS SHOWN ON PLAN REFERRED TO IN EXHIBIT "E" TO THE DECLARATION. UNFINISHED FIRST FLOOR CEILING SURFACE ELEVATION IS 7.67 FEET ABOVE UNFINISHED SURFACE OF FIRST FLOOR ELEVATION.

BOUNDARY LEGEND


Unit
 Common Element
 Limited Common Element

STATE OF CONNECTICUT } VERIFICATION
 COUNTY OF HARTFORD } SS: HARTFORD March 19, 1980.
 PERSONALLY APPEARED GLENDON R. MAYO, SIGNER OF THE FOREGOING
 CERTIFICATE, AND BEING DULY SWORN, MADE SOLEMN OATH TO THE TRUTH
 OF THE STATEMENT TO WHICH HIS NAME IS SUBSCRIBED.
 257 R
 COMMISSIONER OF THE SUPERIOR COURT

CERTIFIED TO BE AN ACCURATE COPY OF PORTIONS OF THE
 APPROVED PLANS ON FILE WITH THE CITY OF HARTFORD
 BUILDING OFFICIAL.
 GLENDON R. MAYO, P.E. DATE

THE ASHWOOD, A CONDOMINIUM
 EXHIBIT B TO DECLARATION
 OF ASHWOOD ASSOCIATES
 173 ASHLEY STREET
 HARTFORD, CONNECTICUT

SCHEMATIC BUILDING PLANS
 THE ASHWOOD, A CONDOMINIUM

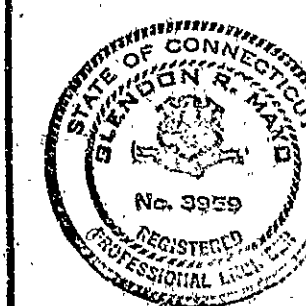

GLENDON R. MAYO, P.C.
 ONE VAN DYKE AVENUE, HARTFORD, CONNECTICUT

VERIFY ALL DIMENSIONS AT SITE.
 DO NOT SCALE DRAWINGS

SCALE: 0" 5" 10"

PROJECT NO.
 C 80-132

DATE
 MAR. 18, 1981

DWG. NO.
 2

Condo # 47
 0 INCHES 1 2 3 4