


Condo #1111 Plan #118

I HEREBY CERTIFY THAT THE PLANS RESPECTING THIS CONDOMINIUM FILED WITH THE HARTFORD CITY CLERK, ARE ACCURATE AND ARE AN ACCURATE COPY OF PLANS FILED WITH THE HARTFORD BUILDING DEPARTMENT.
Dean E. Phillips
DEAN E. PHILLIPS, P.E. DATE 8-12-81 LIC. NO. 7881

PERSONALLY ACCEPTED BEFORE ME THIS 12th DAY OF Aug., 1981 THE REGISTERED PROFESSIONAL ENGINEER WHOSE SIGNATURE APPEARS ABOVE AND MADE OATH IN VERIFICATION OF THE TRUTH OF THE FOREGOING CERTIFICATION.
John E. Donat
NOTARY PUBLIC DATE 8-12-81

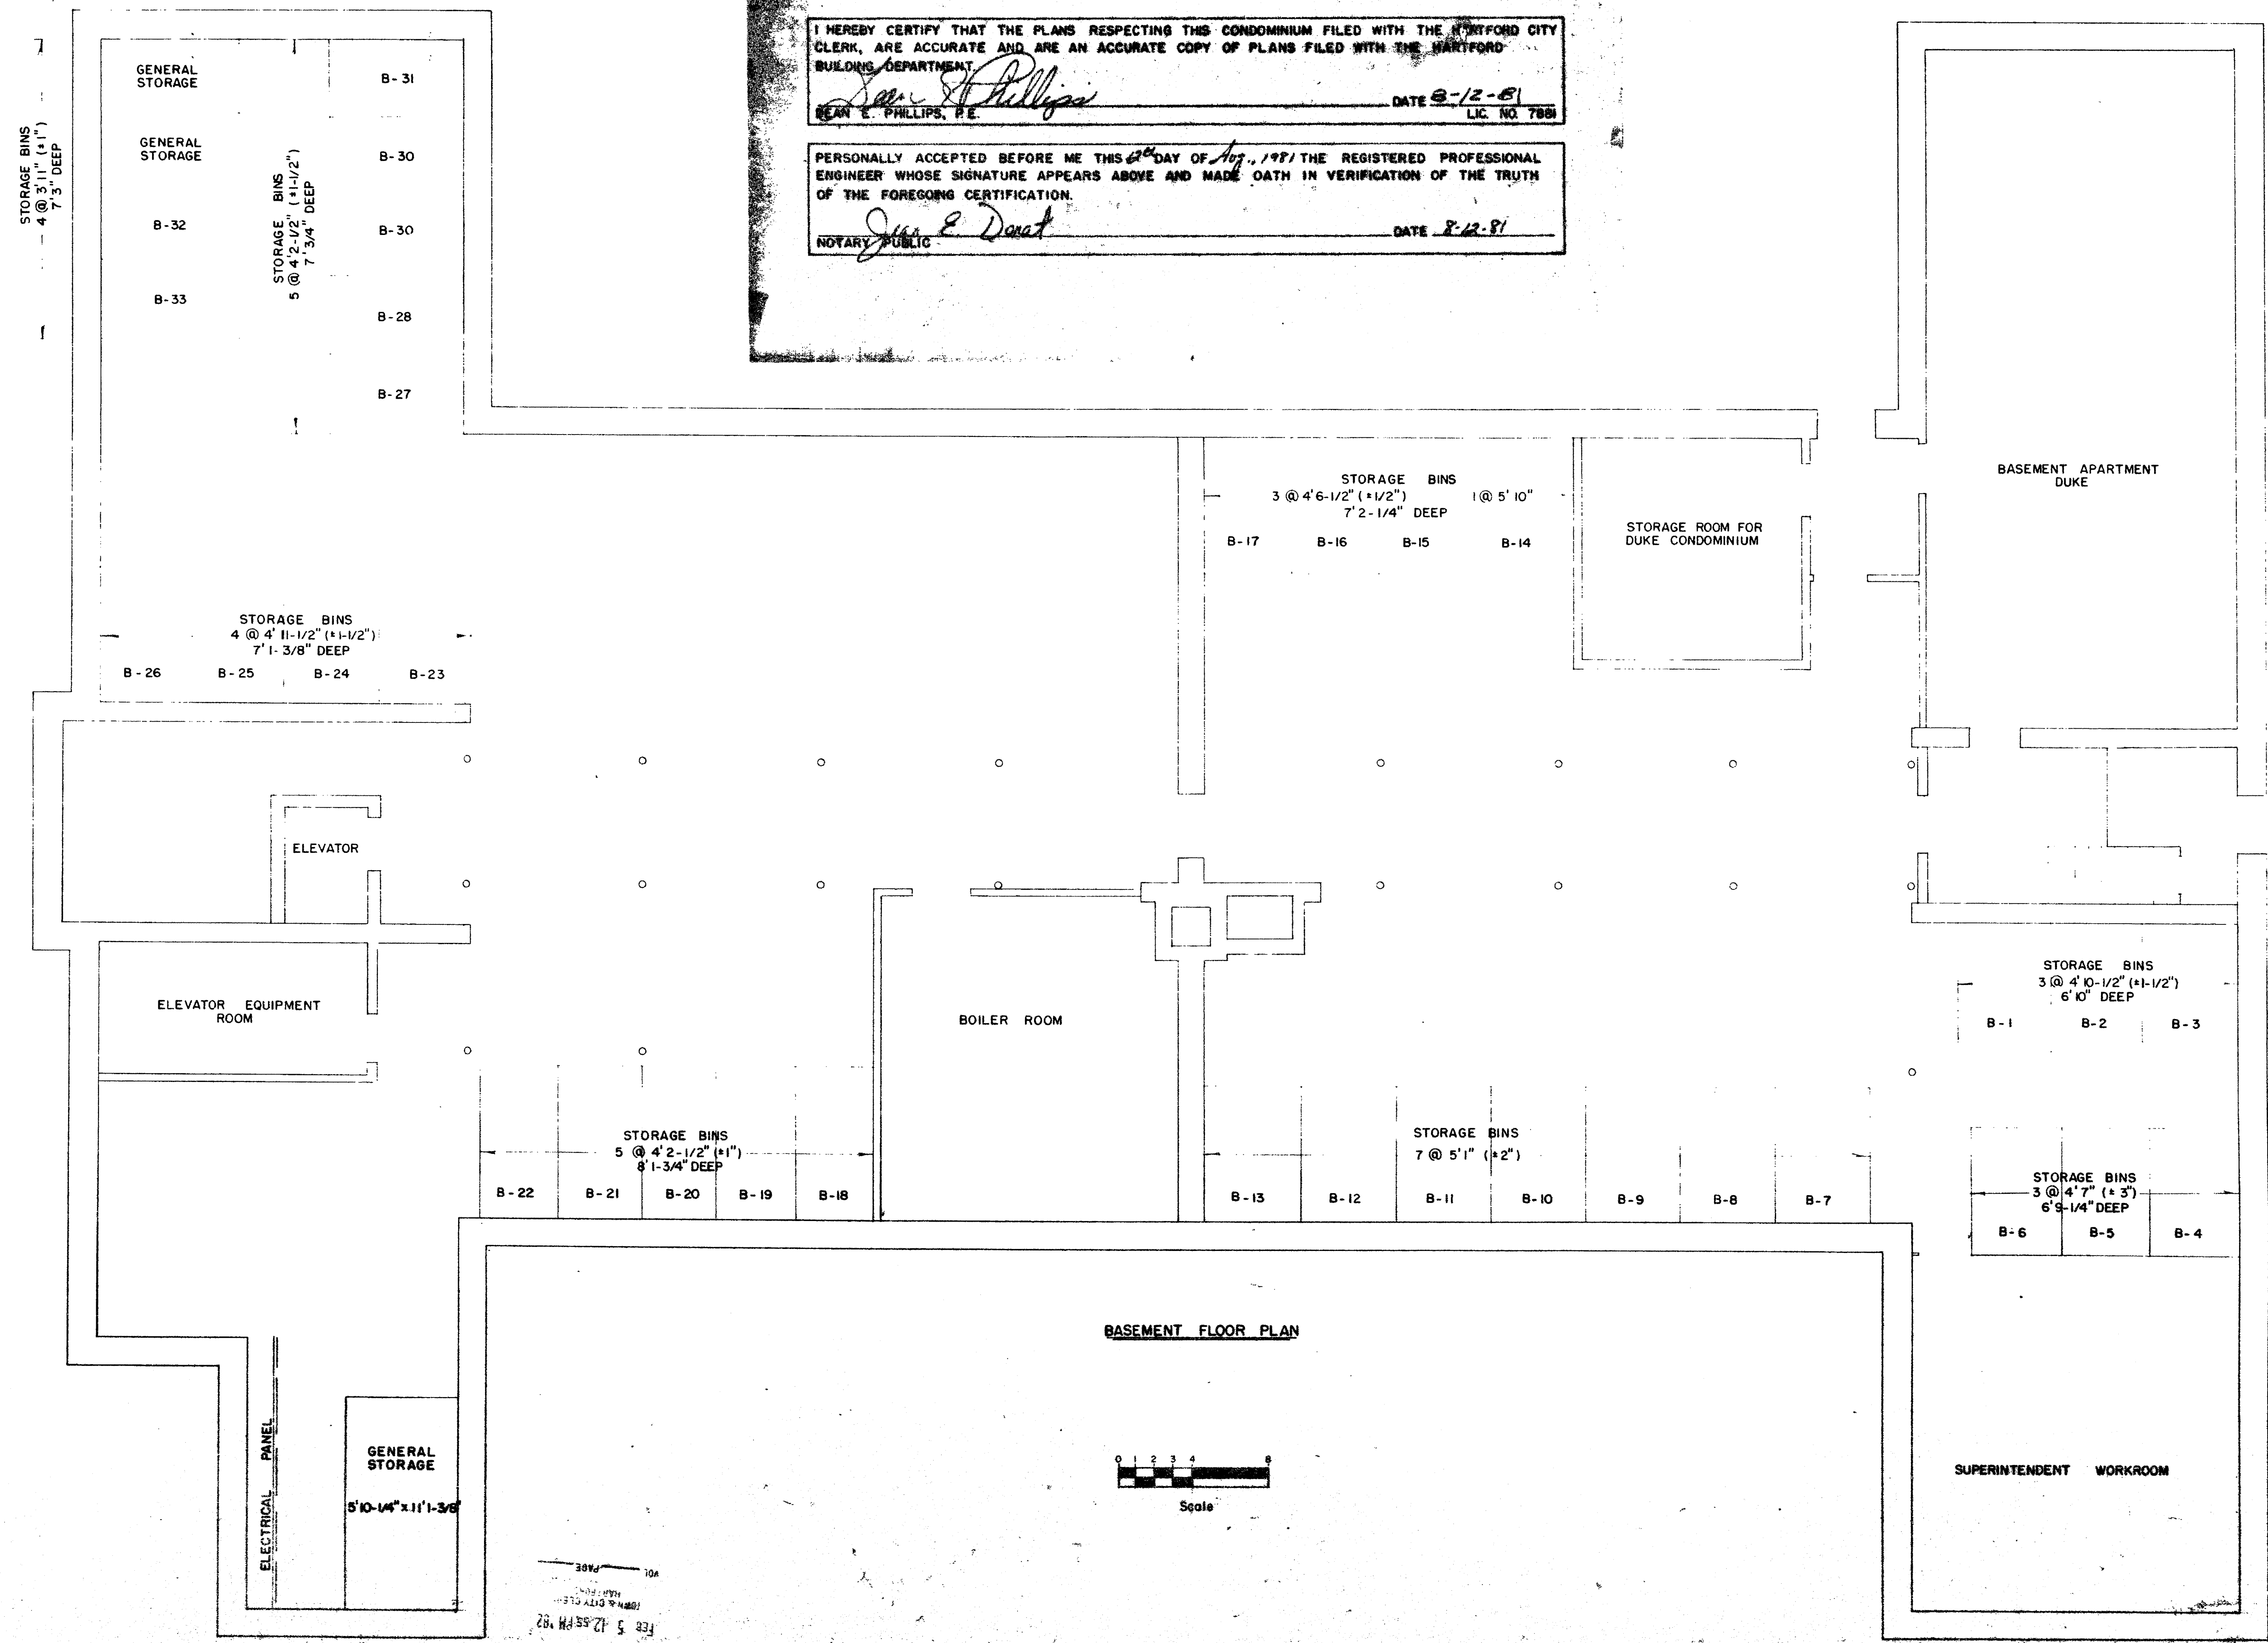

Basement Floor
SURVEYS AND PLANS
FOR
BANCROFT CONDOMINIUM
SHEET 3 OF 7

dean e. phillips associates
consulting engineers
portland, conn.

REV	10-27-81
DATE	08-06-81
SCALE	1/4" = 1'-0"
DR BY	R.C.H.
FILE	396 01 03

HARTFORD, CONN.

250 HUNTINGTON STREET

8h