




49-1

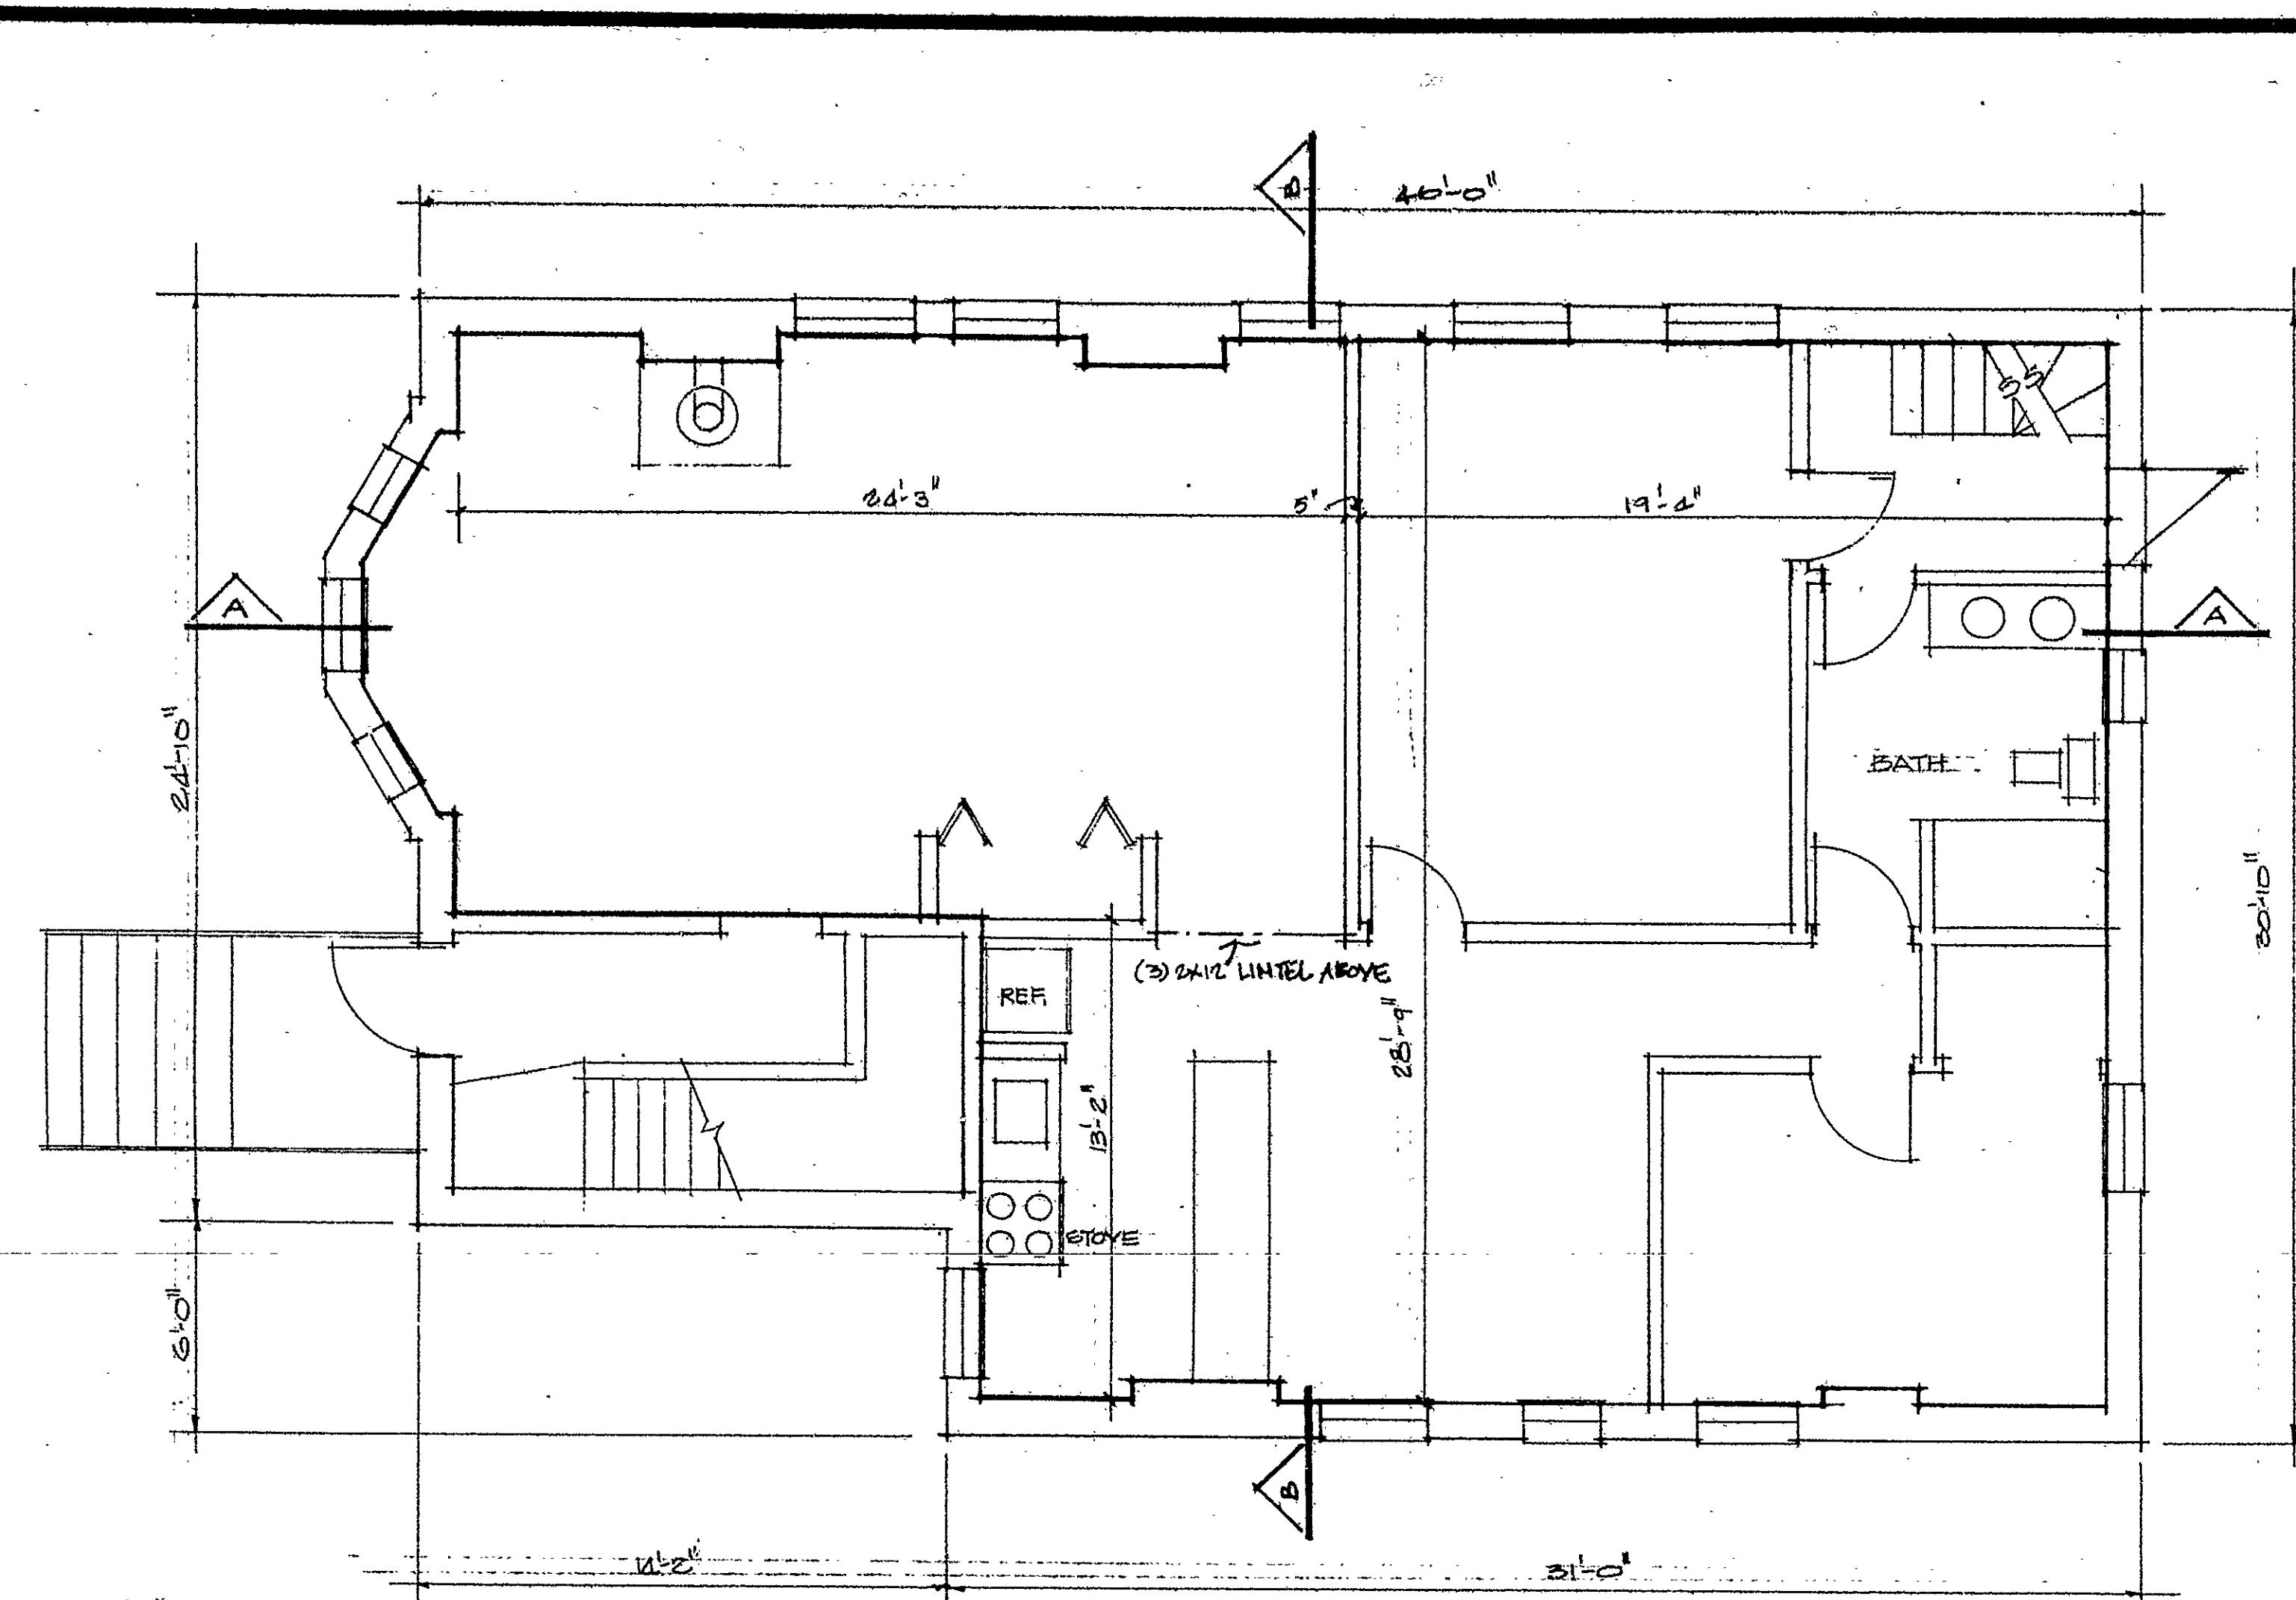

1ST FLOOR PLAN (SEE BASEMENT PLAN THIS SHEET)

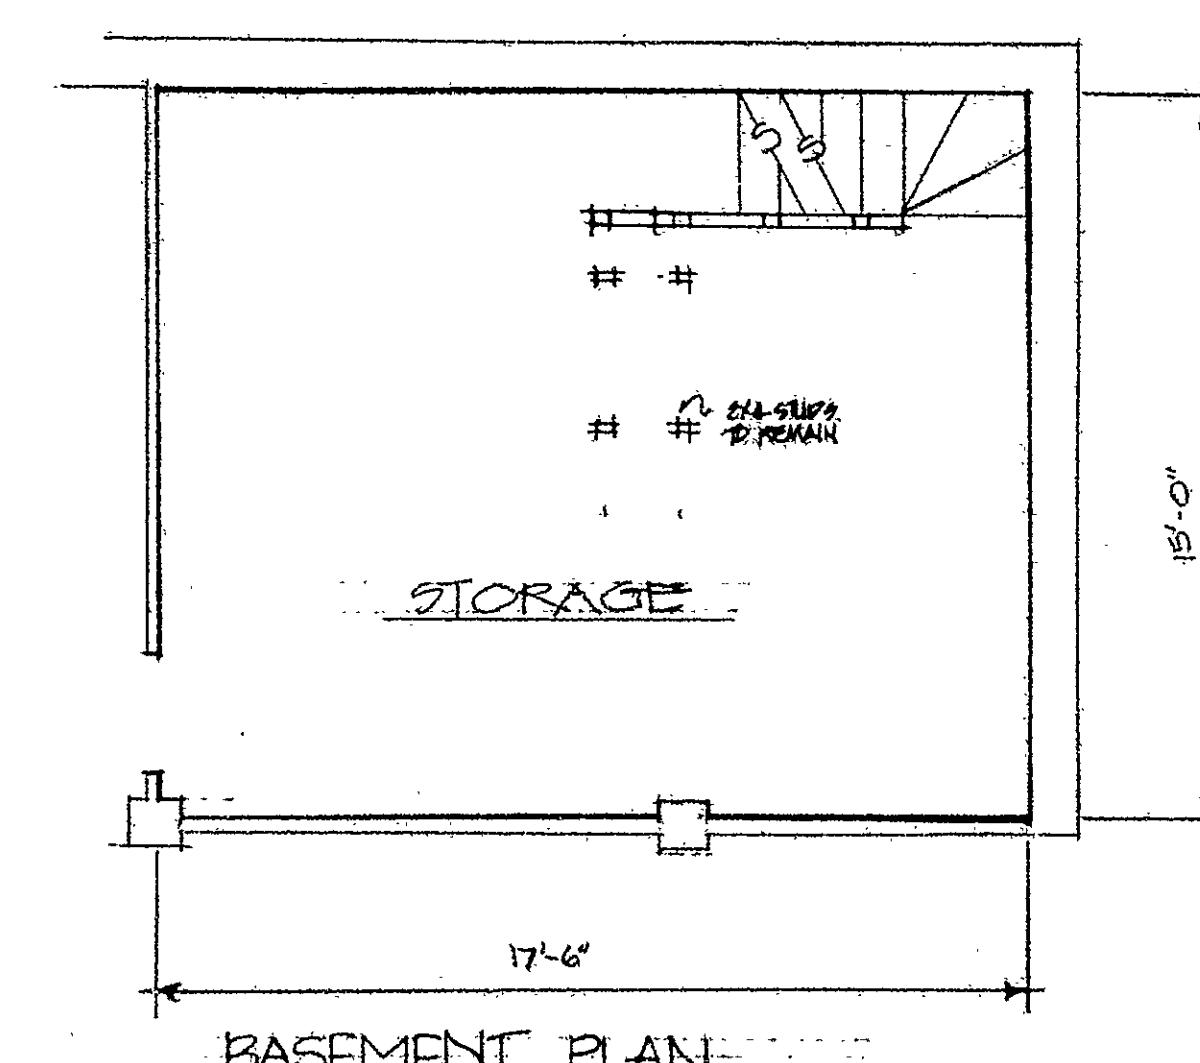

BASEMENT PLAN

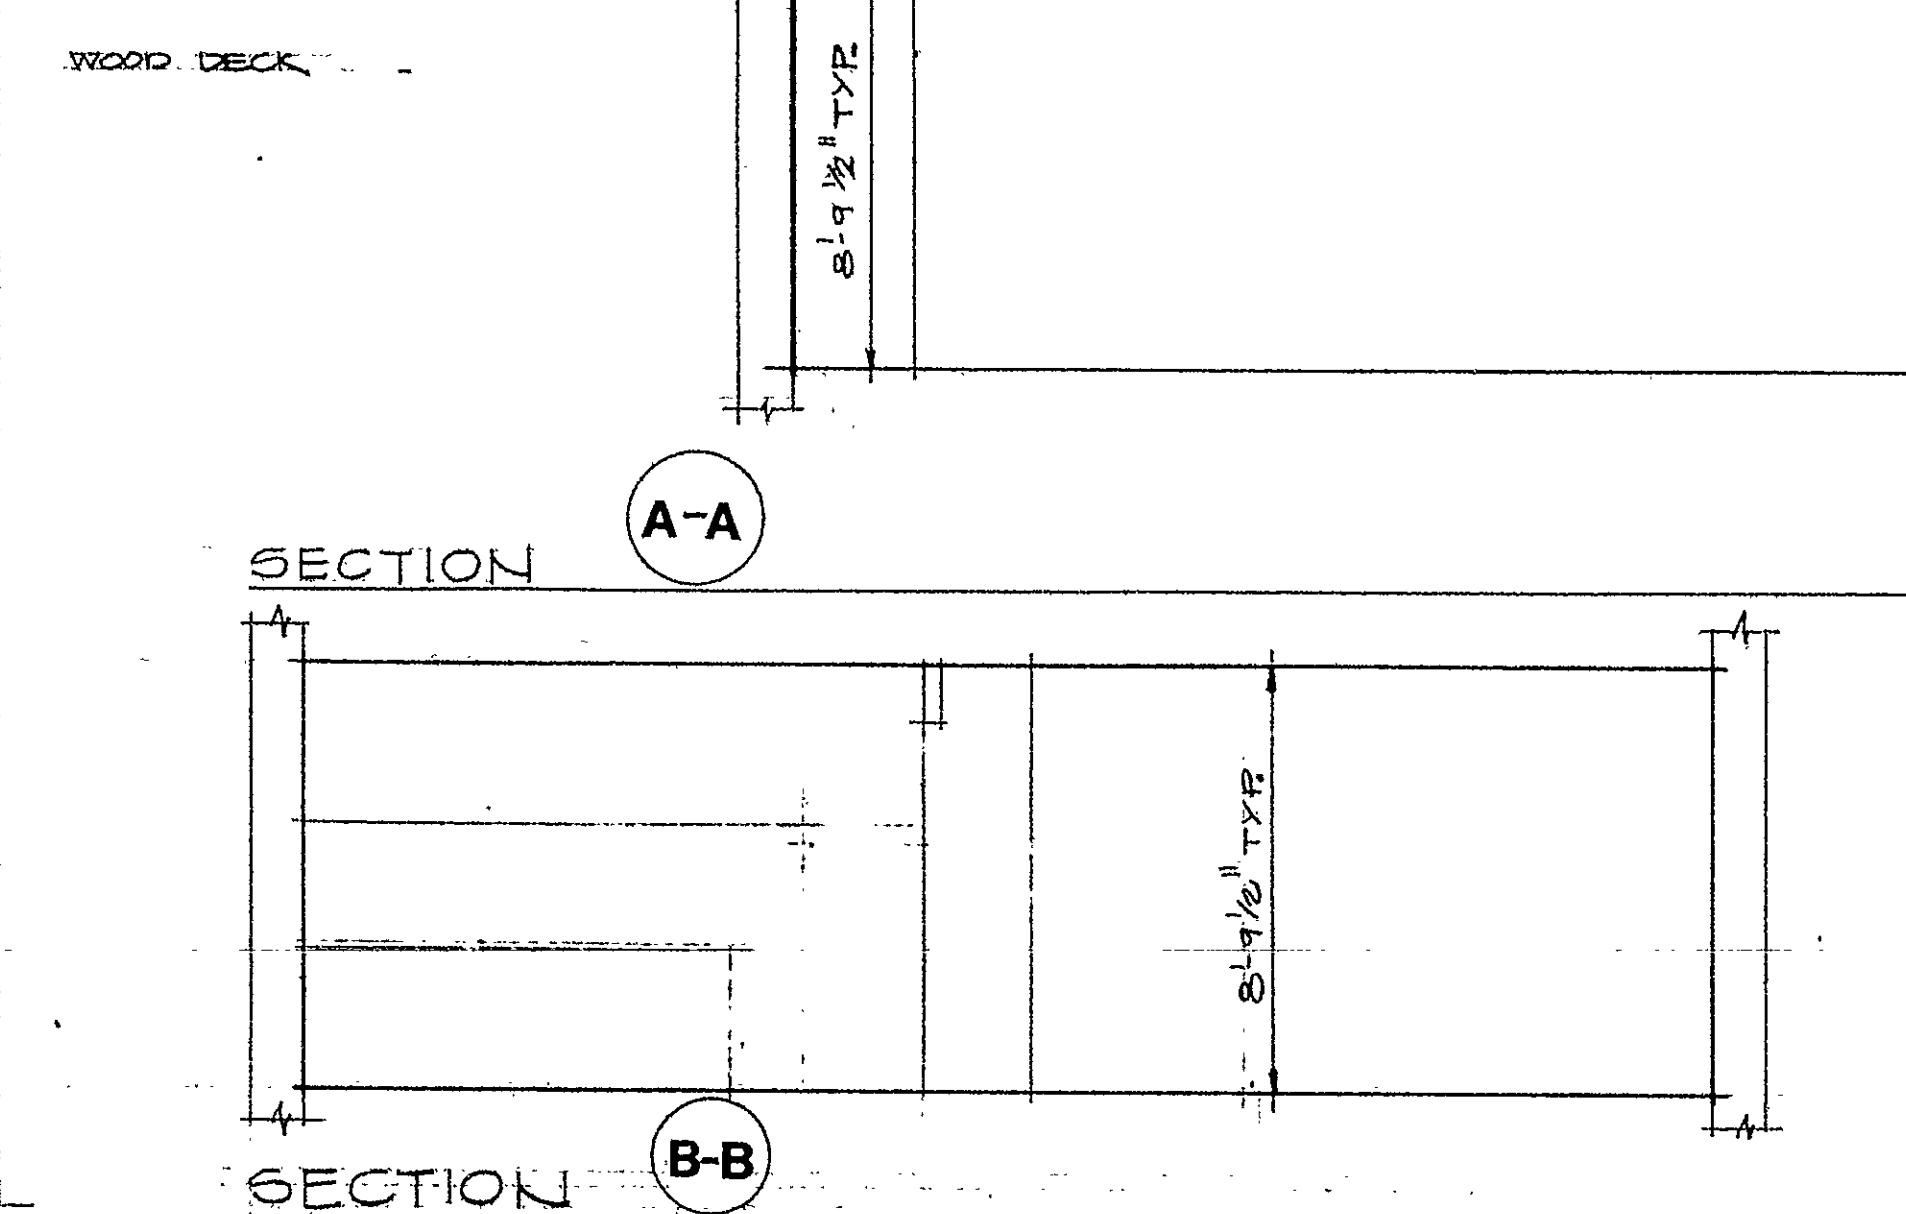

SECTION I


UNIT SQUARE FOOTAGE

FIRST FLOOR	-	1005	SQ.FT.
BASMENT		262	
TOTAL		1267	SQ.FT.

GENERAL NOTES

1. THE WALL THICKNESS FROM EXTERIOR TO INTERIOR APPEARS TO BE 16" ON AVERAGE.
 2. THE INTERIOR PARTITIONS ARE APPROXIMATE.

THESE PLANS FOR THE BUILDING ARE AN ACCURATE
COPY OF PORTIONS OF THE PLANS FILED WITH THE
BUILDING OFFICIAL APPOINTED PURSUANT TO SECTION 19-39(c)

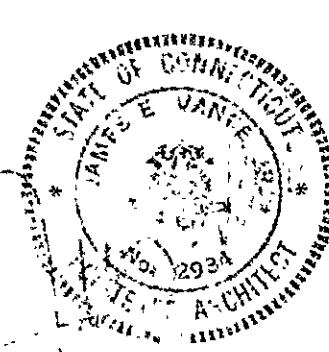

DATE: 11-1-80
SCALE: 10'/30'
 $\frac{1}{4}'' = 1'-0''$
JOB NO.
11-30-1

INITIAL PLANS AND SECTIONS

ENTITLED TO THE
DESCRIPTION OF
Hans Steffens Court - A
Constitution.

hungerford Court Condos

39 HUNGERFORD ST., HARTFORD, CT.

GINOAMICCIAGNA - developer

The image shows a document page with extremely faint, illegible text. At the top right, the words "RECEIVED BY" are visible. In the center, the name "Mr. C." is written above the word "TOWNSHIP". Below "TOWNSHIP", the month "MAY" is followed by a date that is too faded to be read.

