

50

50-1


RECEIVED BY

Deputy City Clerk

MAY 6 11 45 AM '81

TOWN & CITY CLERK
HARTFORD

VOL _____ PAGE _____

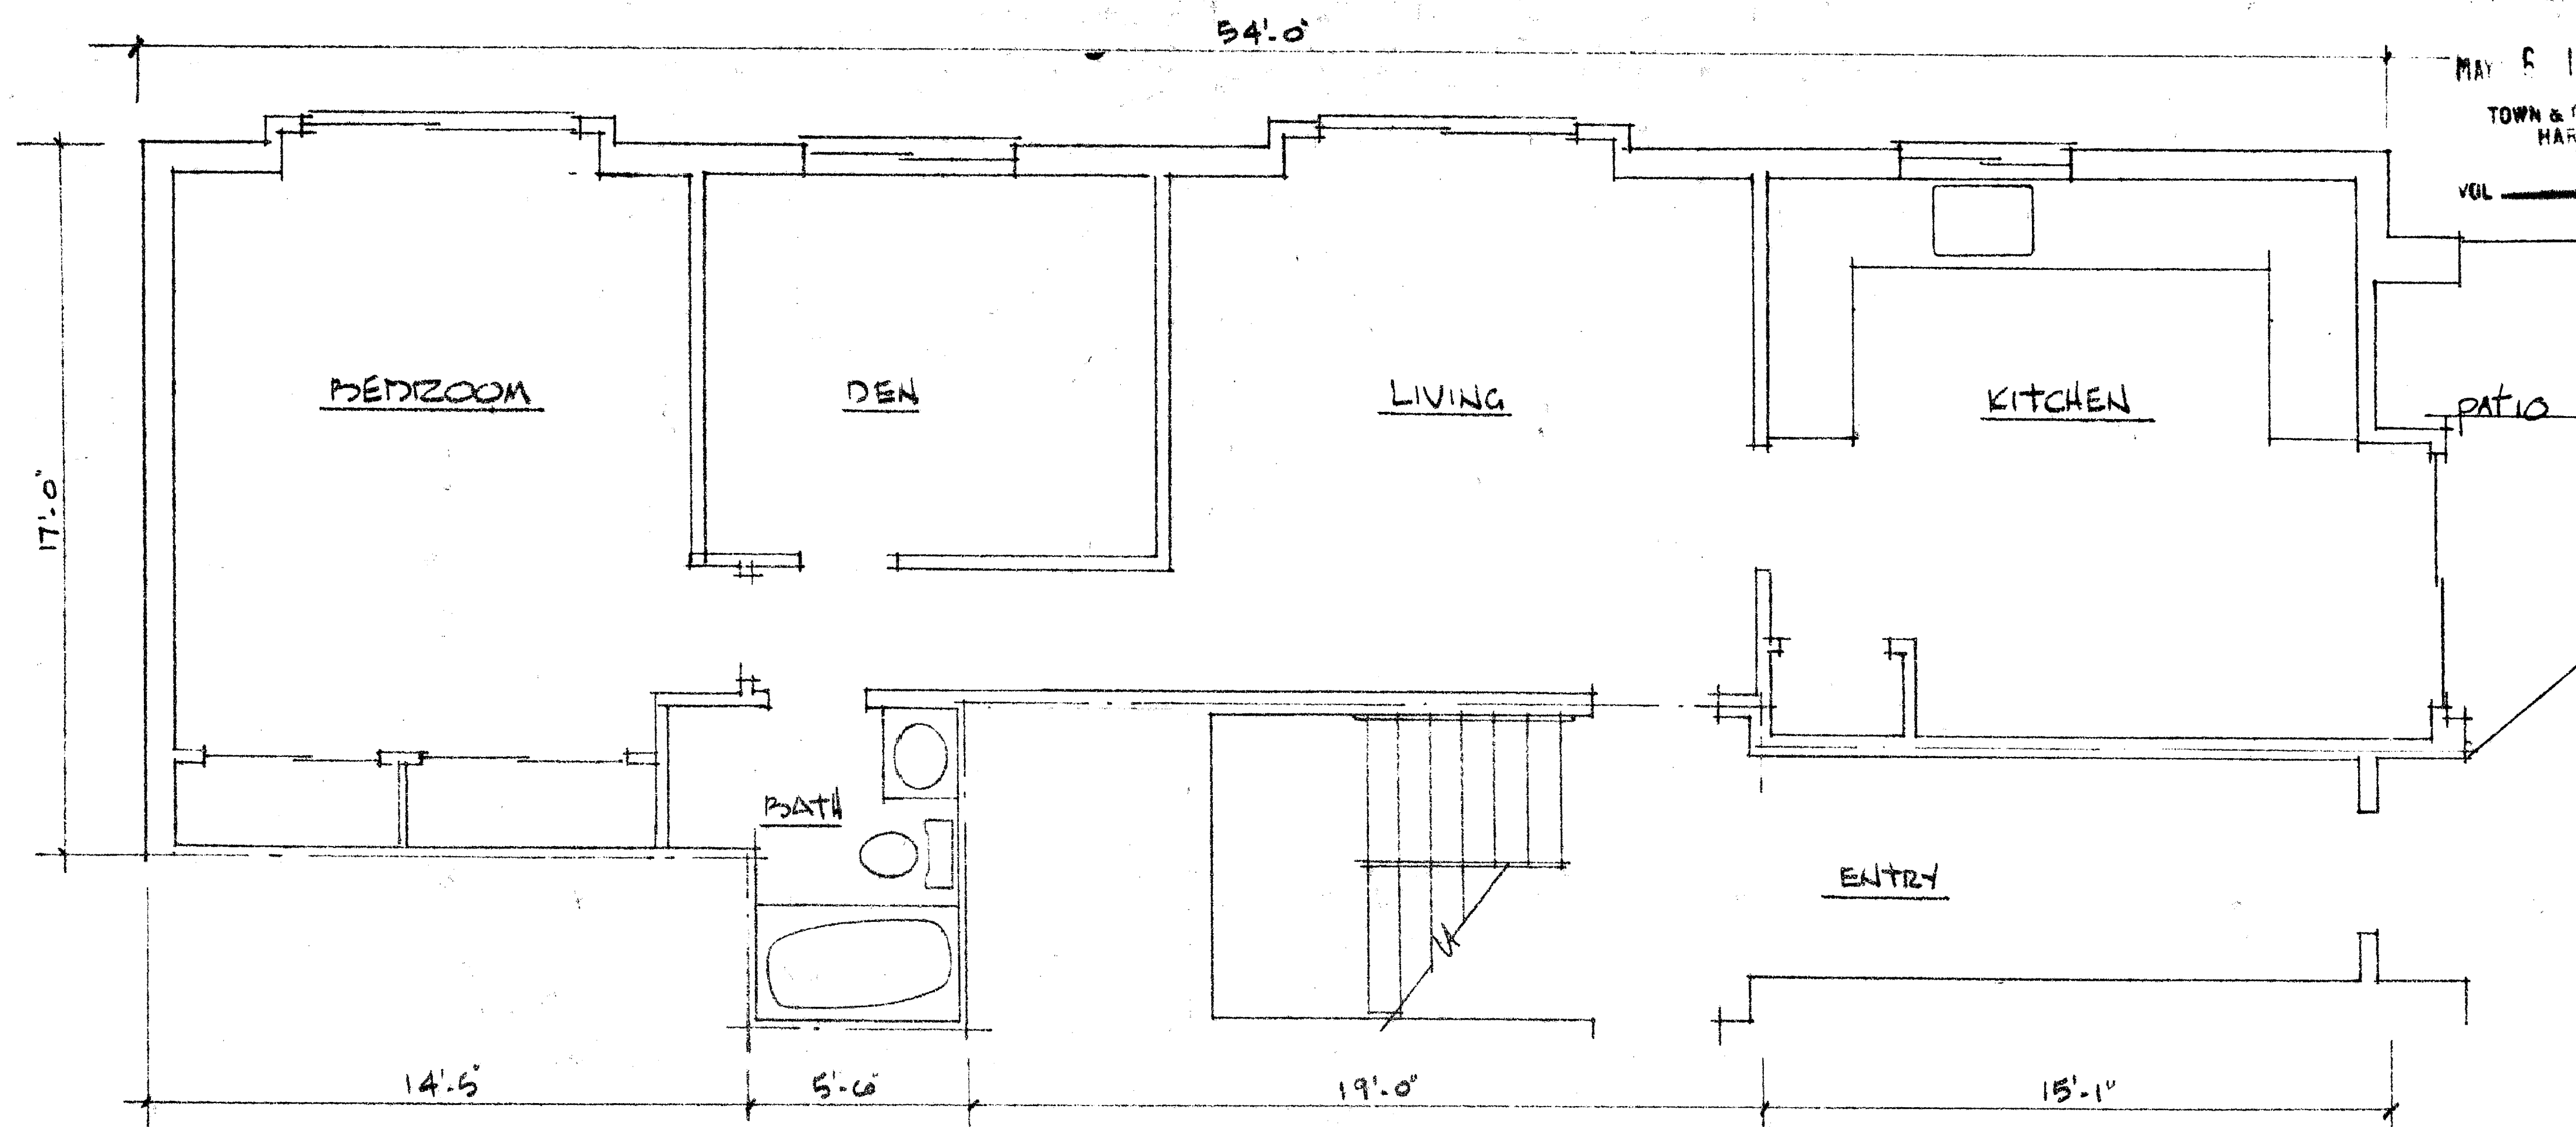


POND STREET CONDOMINIUM HARTFORD, CONN

TYPICAL DIAGRAMATIC FLOOR PLAN

APPROXIMATE FLOOR AREA 864 SQ. FT.

APPROXIMATE COMMON AREA 411 SQ. FT.

UNIT TYPE 2A

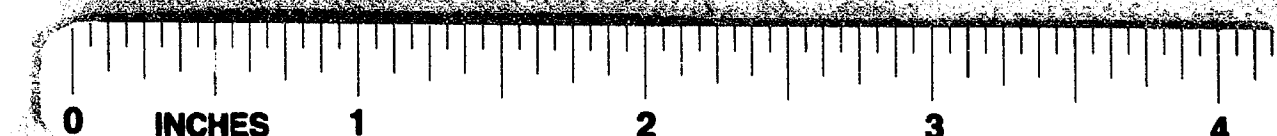

Condo # 50