



EASI FILE CORP. IRVINE, CA	
50	SPH 54

50-4

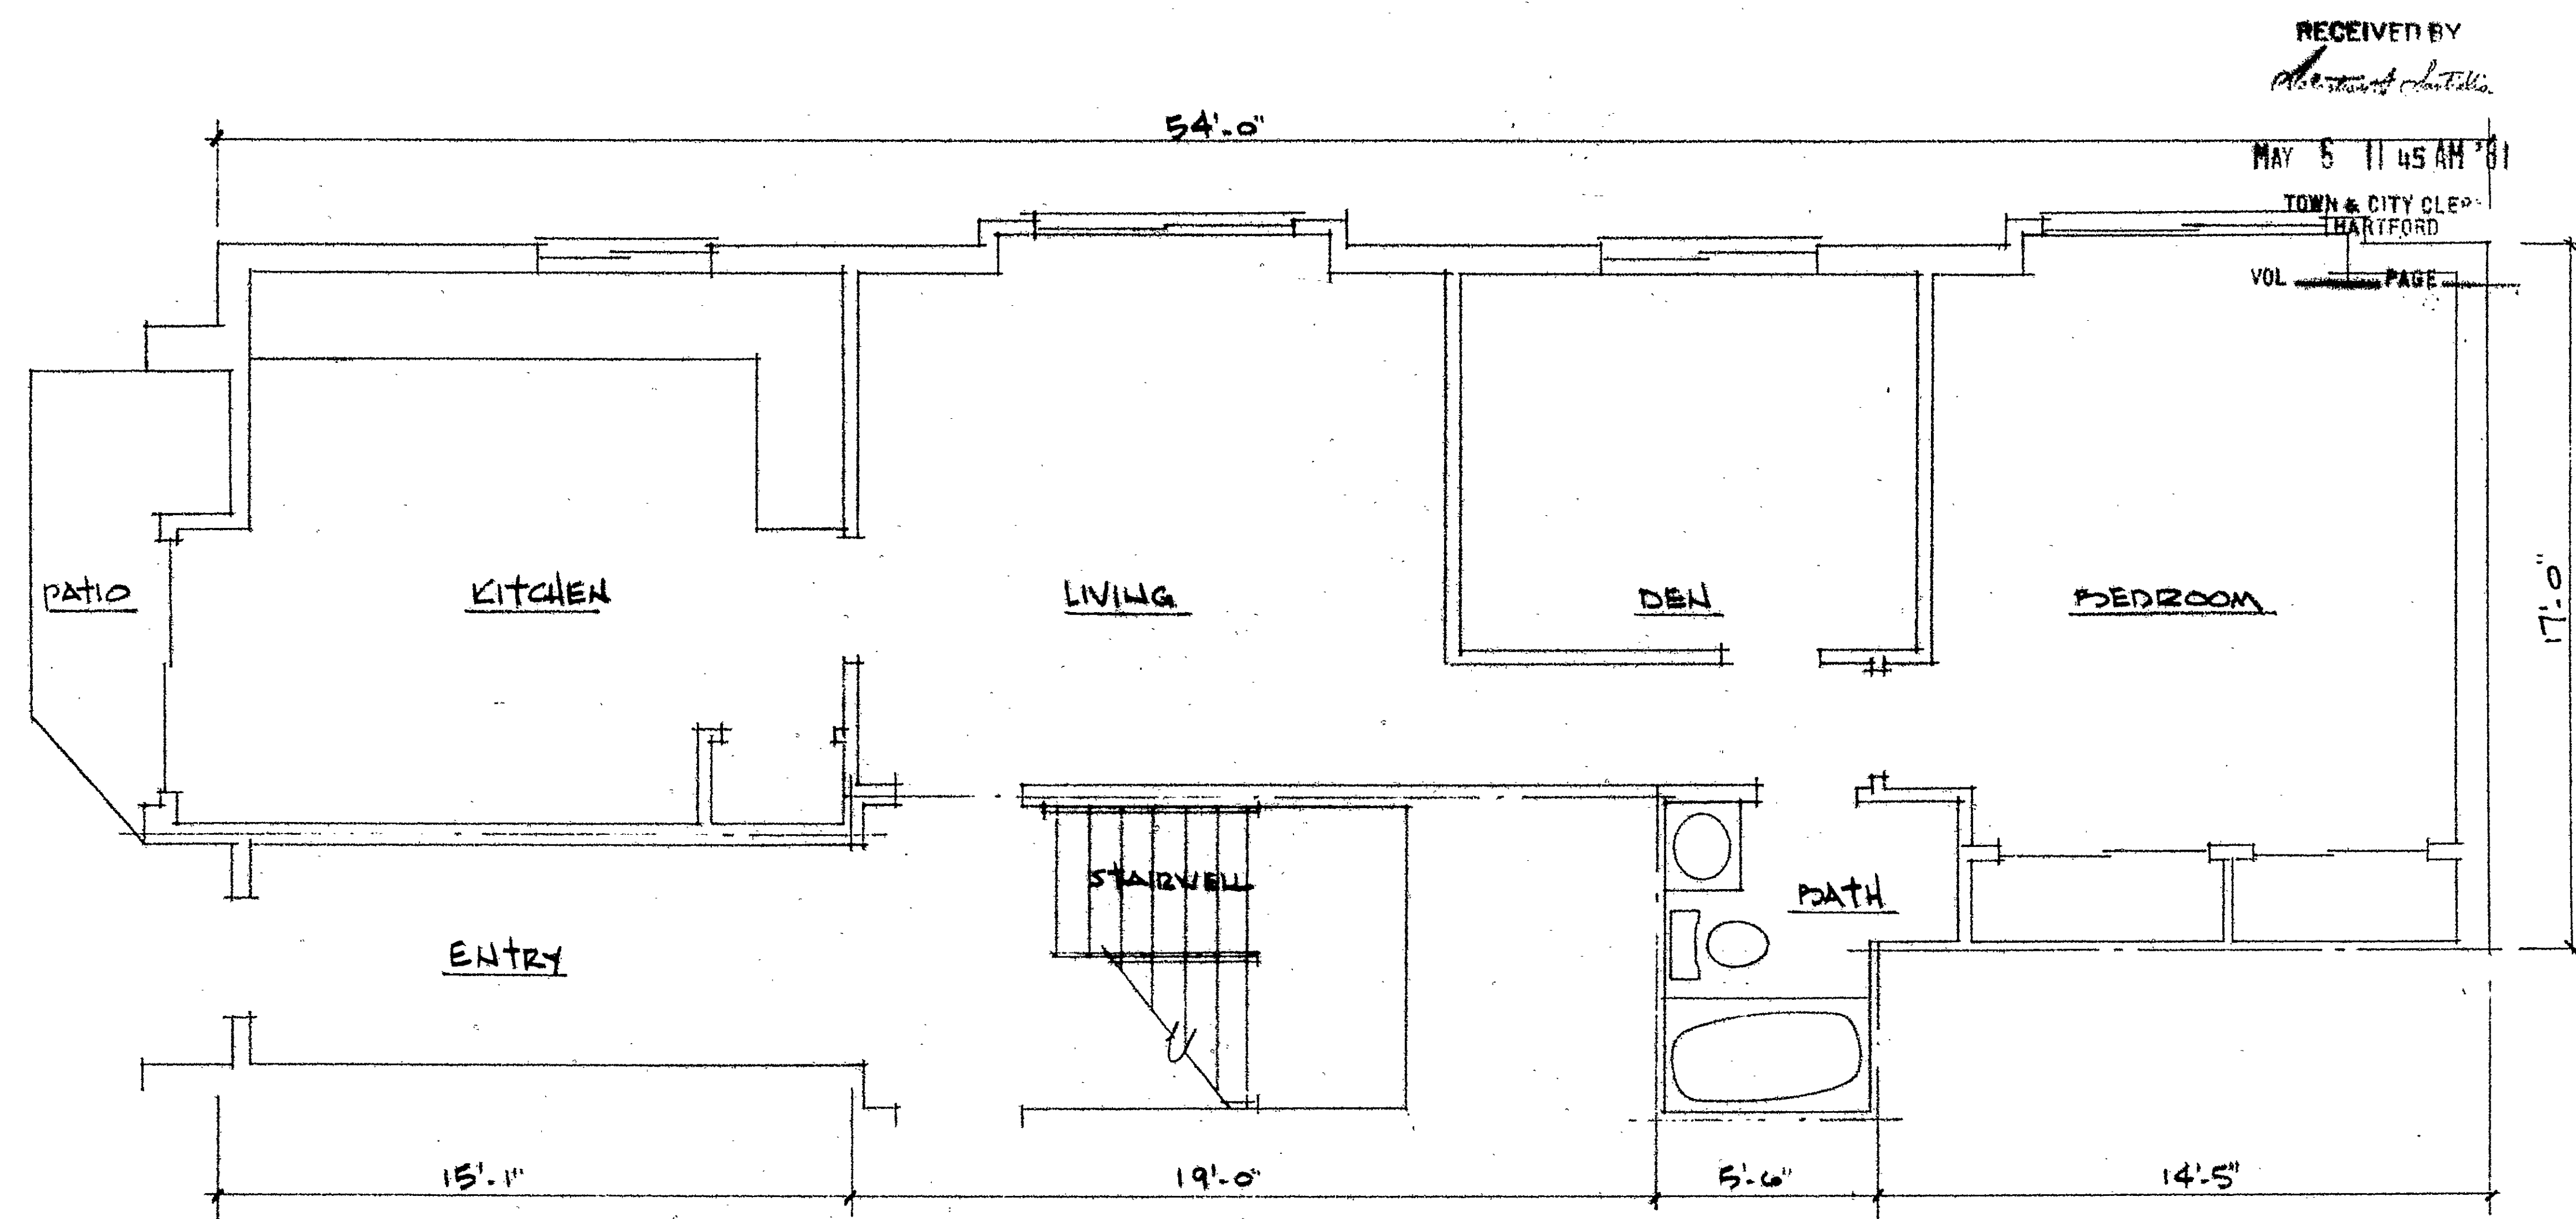

POND STREET CONDOMINIUM HARTFORD, CONN.
 TYPICAL DIAGRAMATIC FLOOR PLAN
 APPROXIMATE FLOOR AREA 864 SQ. FT.
 APPROXIMATE COMMON AREA 411 SQ. FT.

UNIT TYPE 1B

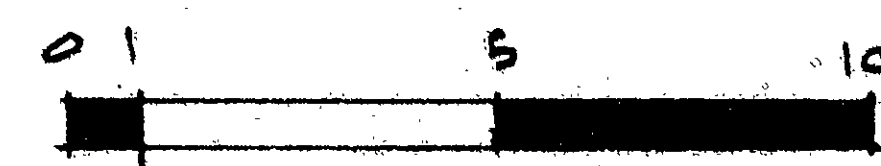

Condo # 50