



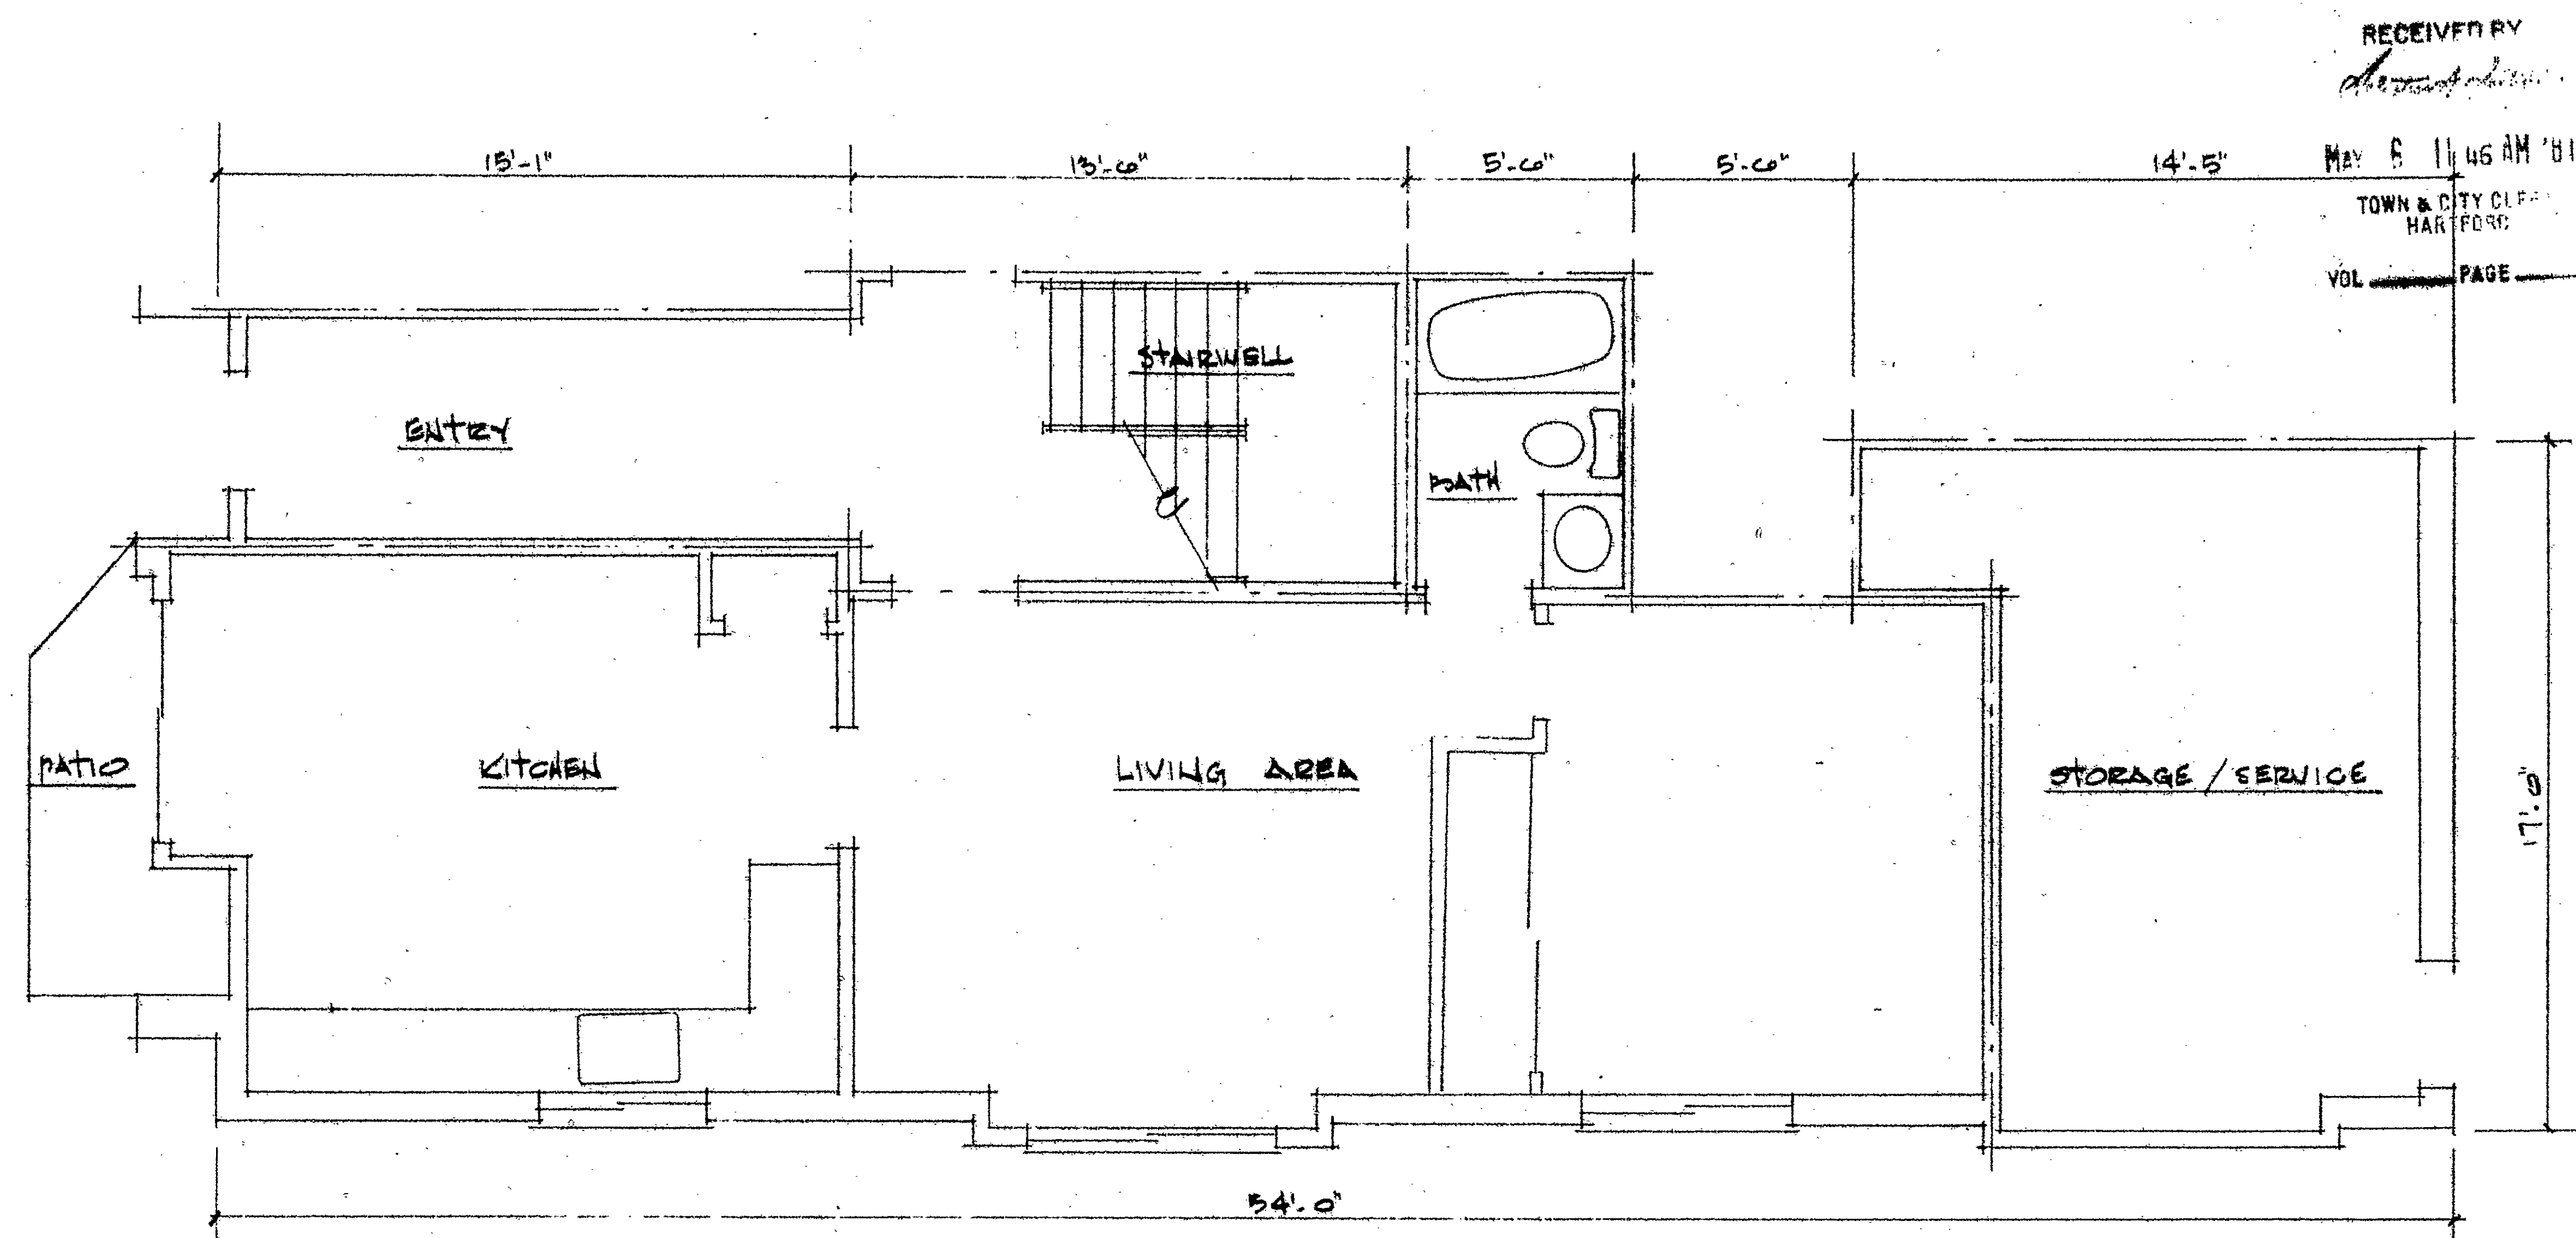

BOND STREET CONDOMINIUM HARTFORD, CONN.
 TYPICAL DIAGRAMATIC FLOOR PLAN
 APPROXIMATE FLOOR AREA 608 SQ. FT.
 APPROXIMATE COMMON AREA 411 SQ. FT.

UNIT TYPE 2B

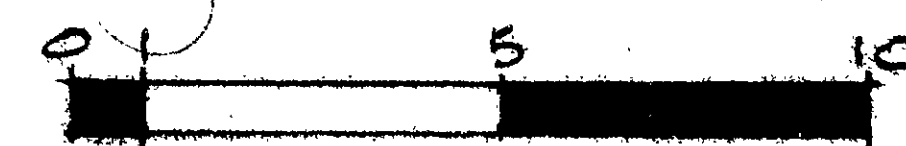

Condo # 50