


RECEIVED BY
Robert J. Little

MAY 6 11 45 AM '81

TOWN & CITY CLERK
HARTFORD

VOL PAGE

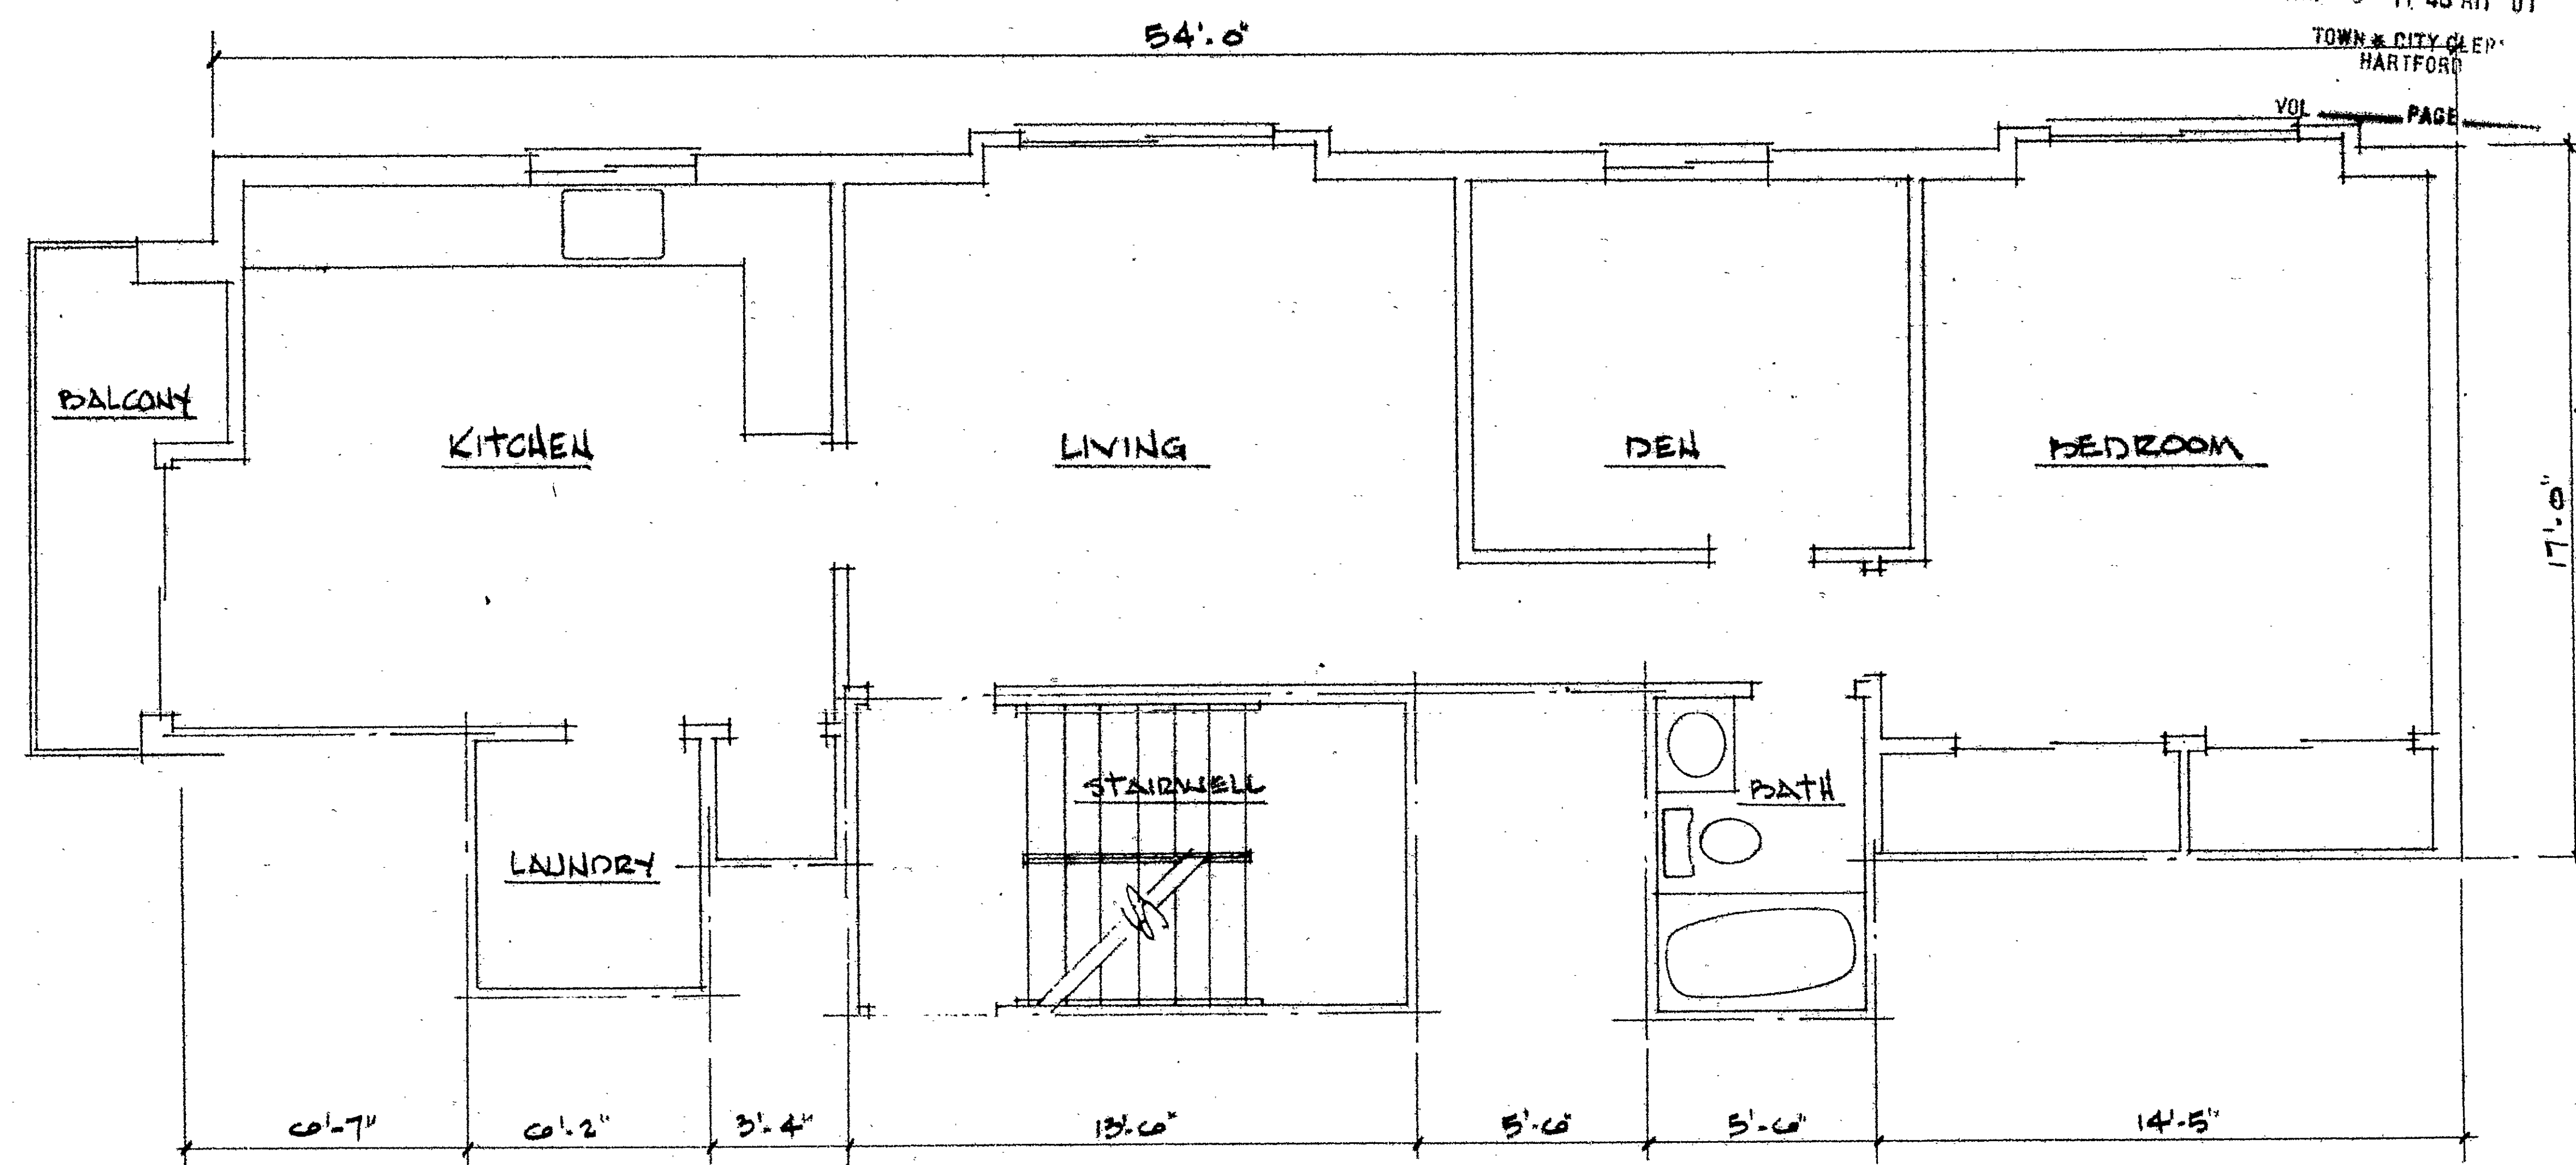



BOND STREET CONDOMINIUM HARTFORD, CONN.

TYPICAL DIAGRAMATIC FLOOR PLAN

APPROXIMATE FLOOR AREA 912 SQ. FT.

APPROXIMATE COMMON AREA 108 SQ. FT.

UNIT TYPE 3B & 5B

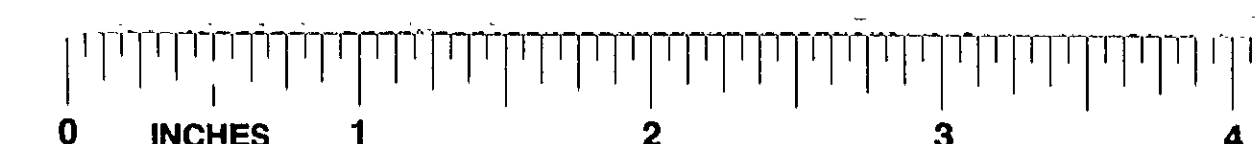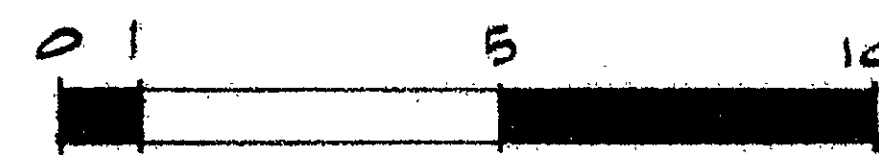

Condo #50