



CONNIE MAPPER, JR. ASSOCIATES
ARCHITECTURE
PLANNING
CONSULTING
2256 FROSTWICK AVE. E.
HARTFORD, CONNECTICUT 06105-1177

WETHERSFIELD GARDENS CONDOMINIUM
WETHERSFIELD AVE., HARTFORD, CONN.
WETHERSFIELD GARDENS ASSOCIATES LTD PARTNERSHIP
73 UNITS

CERTIFIED TO BE AN APPROPRIATE COPY OF PORTIONS OF THE APPROVED PLANS ON FILE WITH THE BUILDING INSPECTOR OF THE CITY OF HARTFORD IN ACCORDANCE WITH SECTION 19-396 OF THE CONN. GEN. ST. CODE.
SUBSCRIBED AND SIGNED TO BE TRUE
ME THIS 7th DAY OF May 1981
Mark O'Neil
COMMISSIONER SUPERIOR COURT

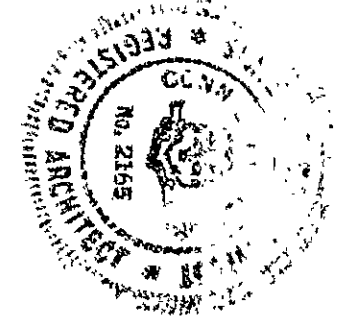


SHEET 5 of 15

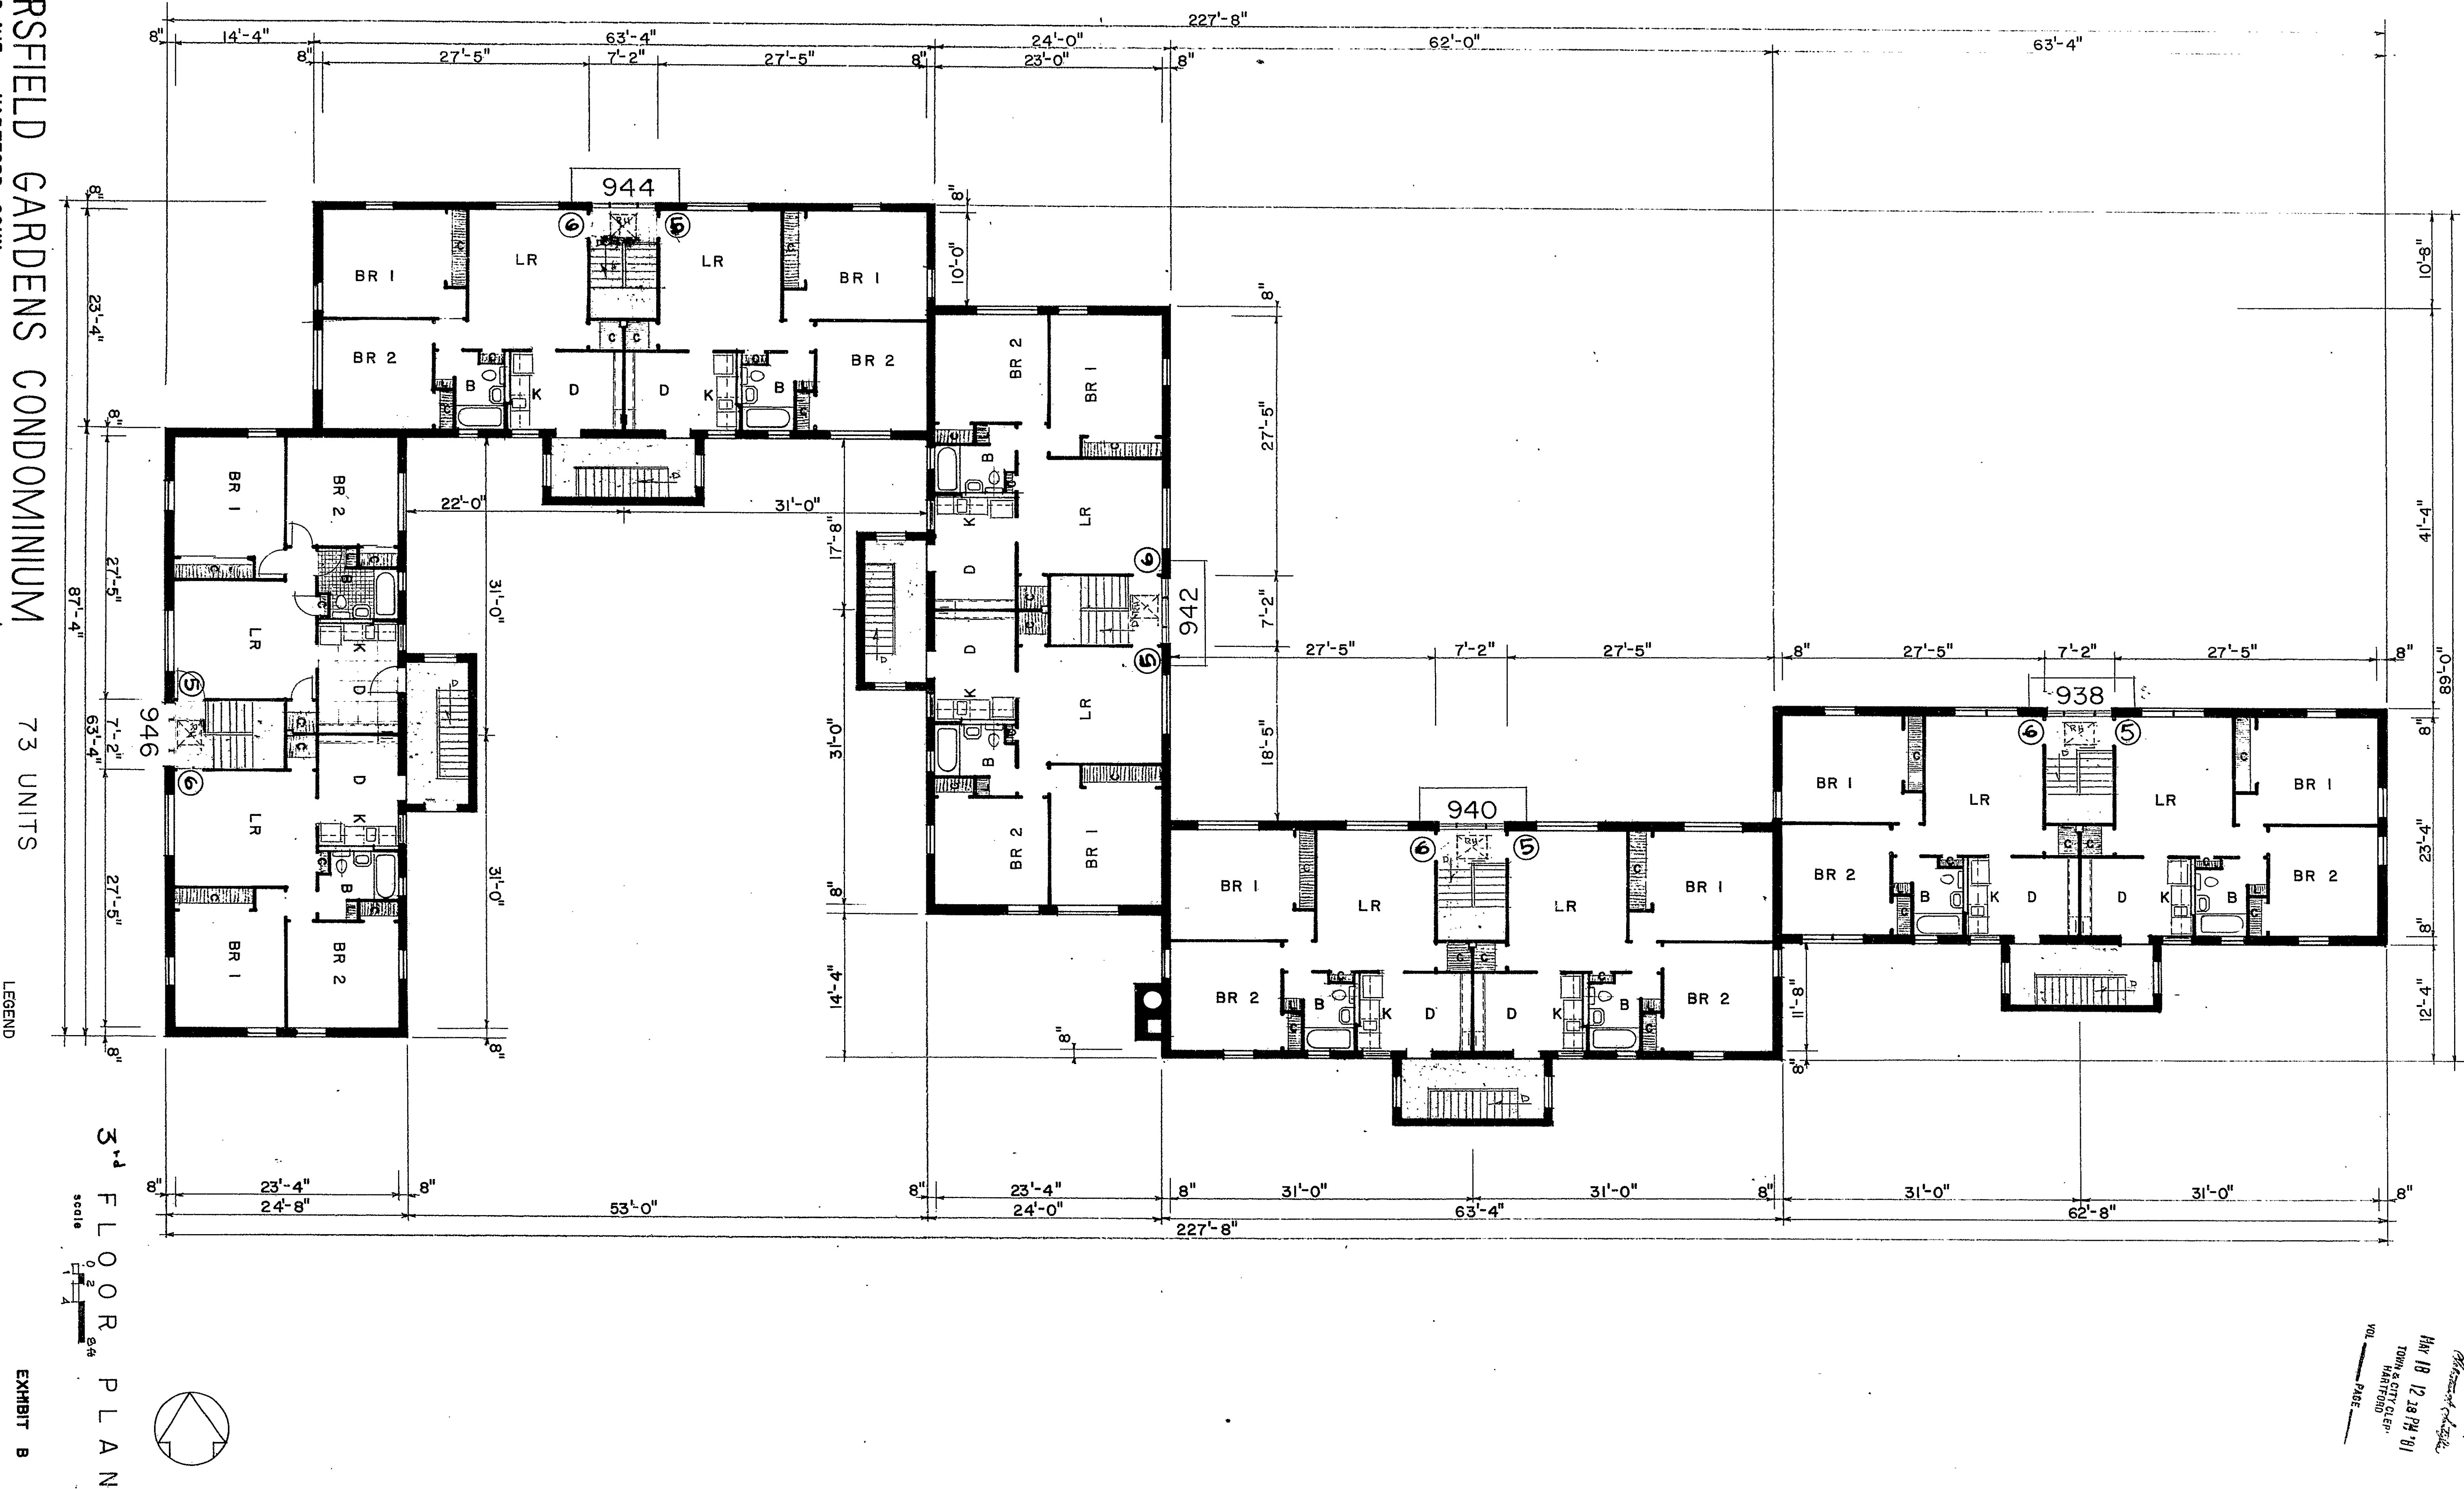

3rd FLOOR PLAN

LEGEND
COMMON ELEMENT

DESIGNED BY
Mark O'Neil
18 12 18 74 81
TOWN OF HARTFORD
CITY CLERK
HARTFORD
MADE

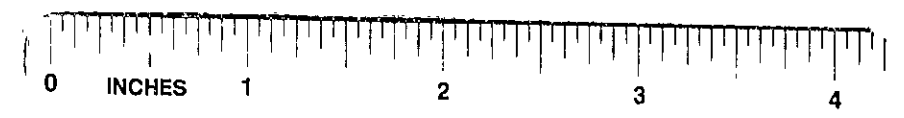

52

Condo 2000 Plan 7 52