




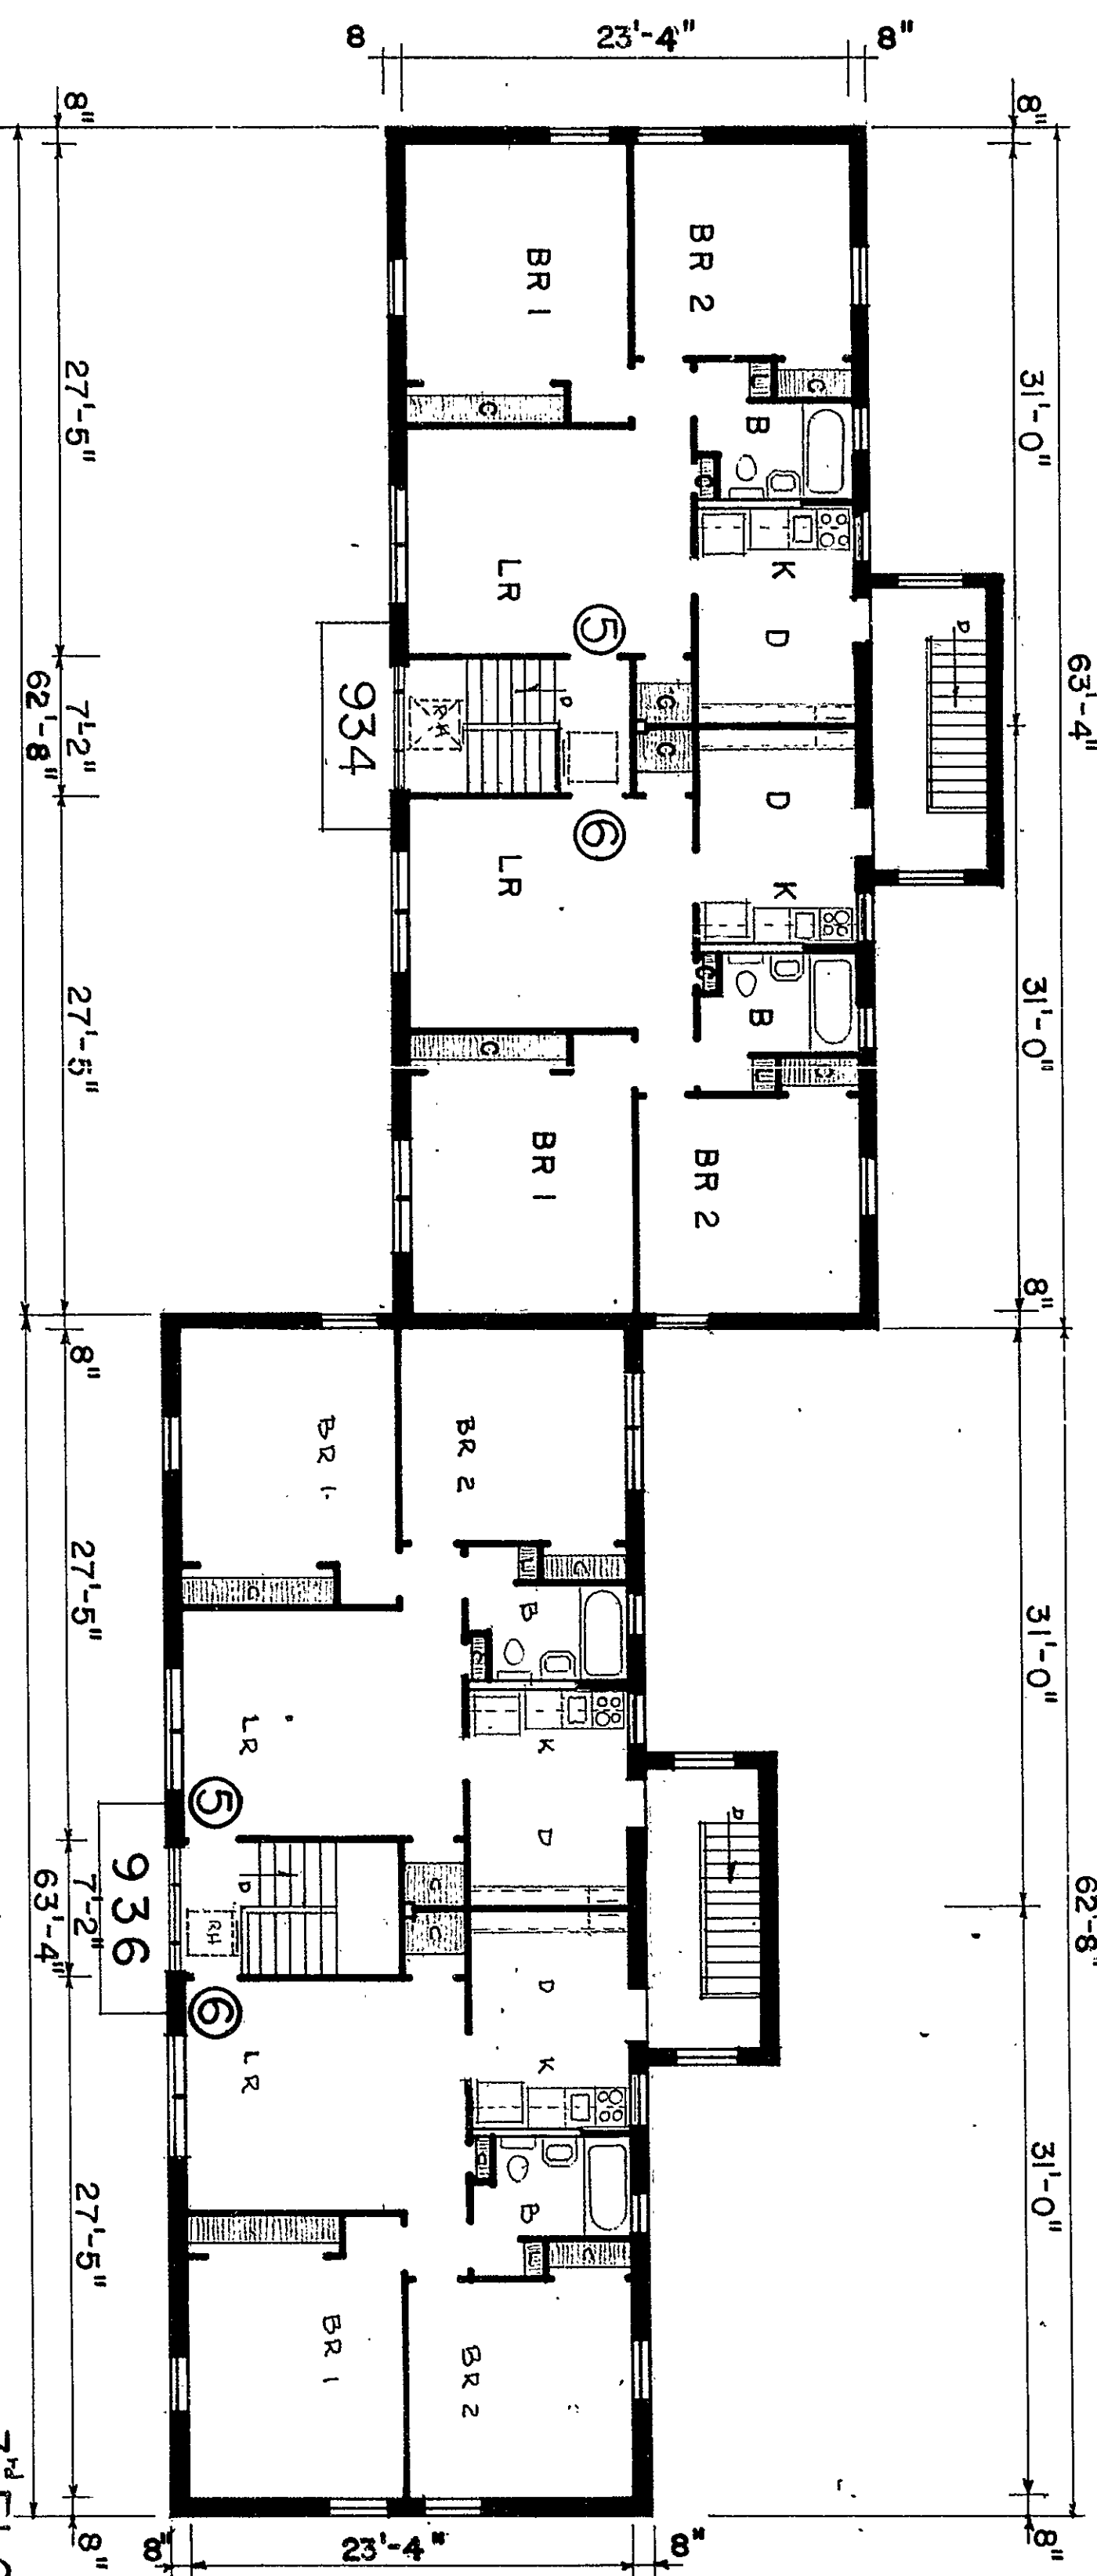


3rd FLOOR PLAN

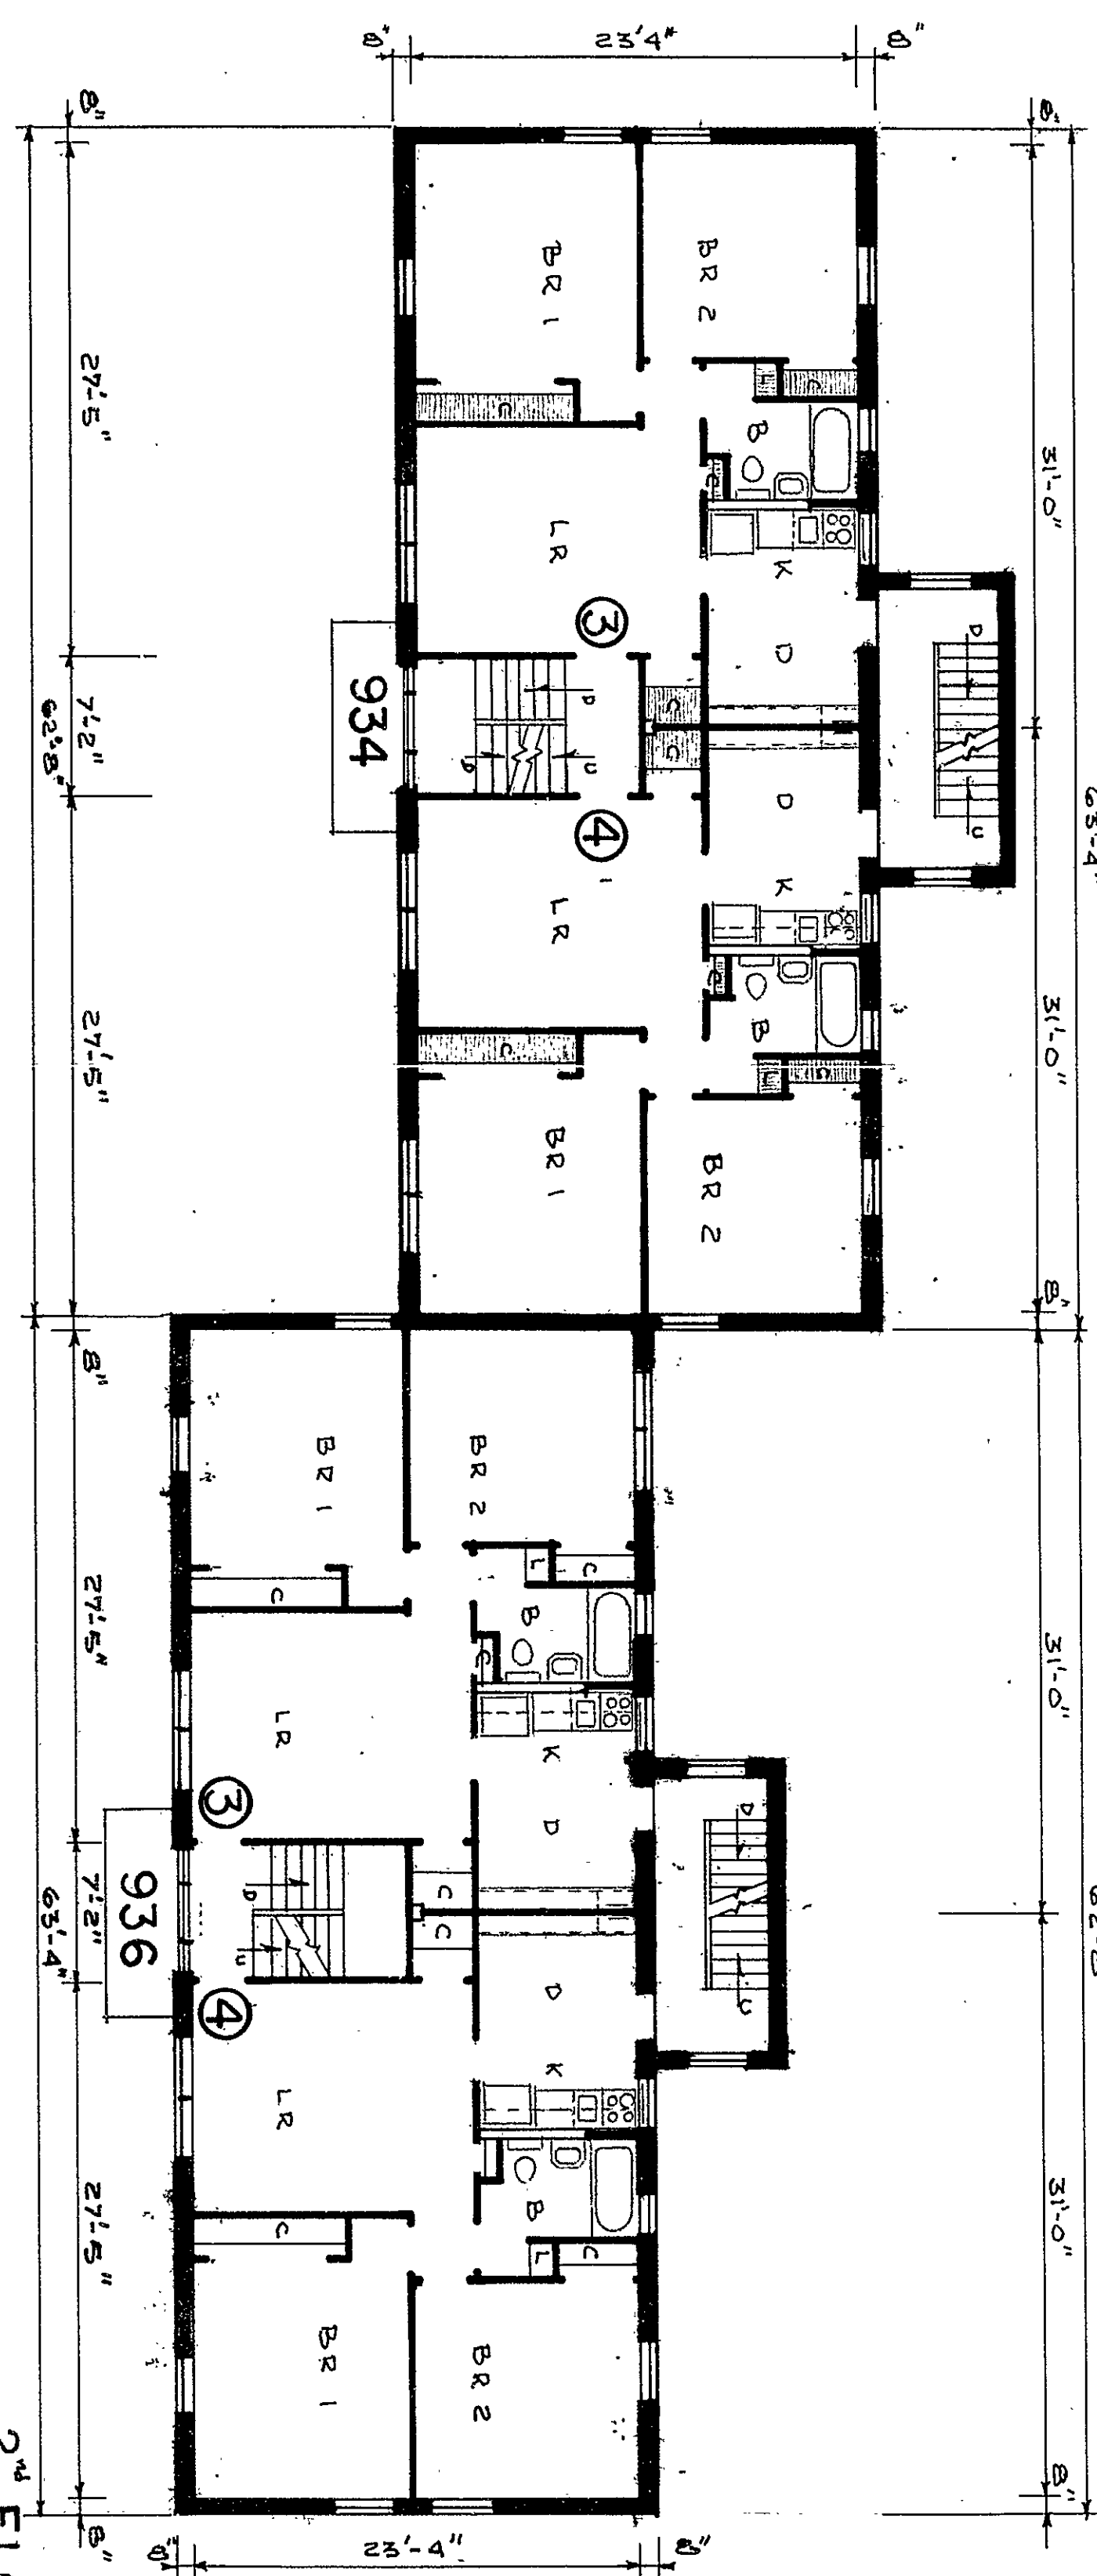

2nd FLOOR PLAN

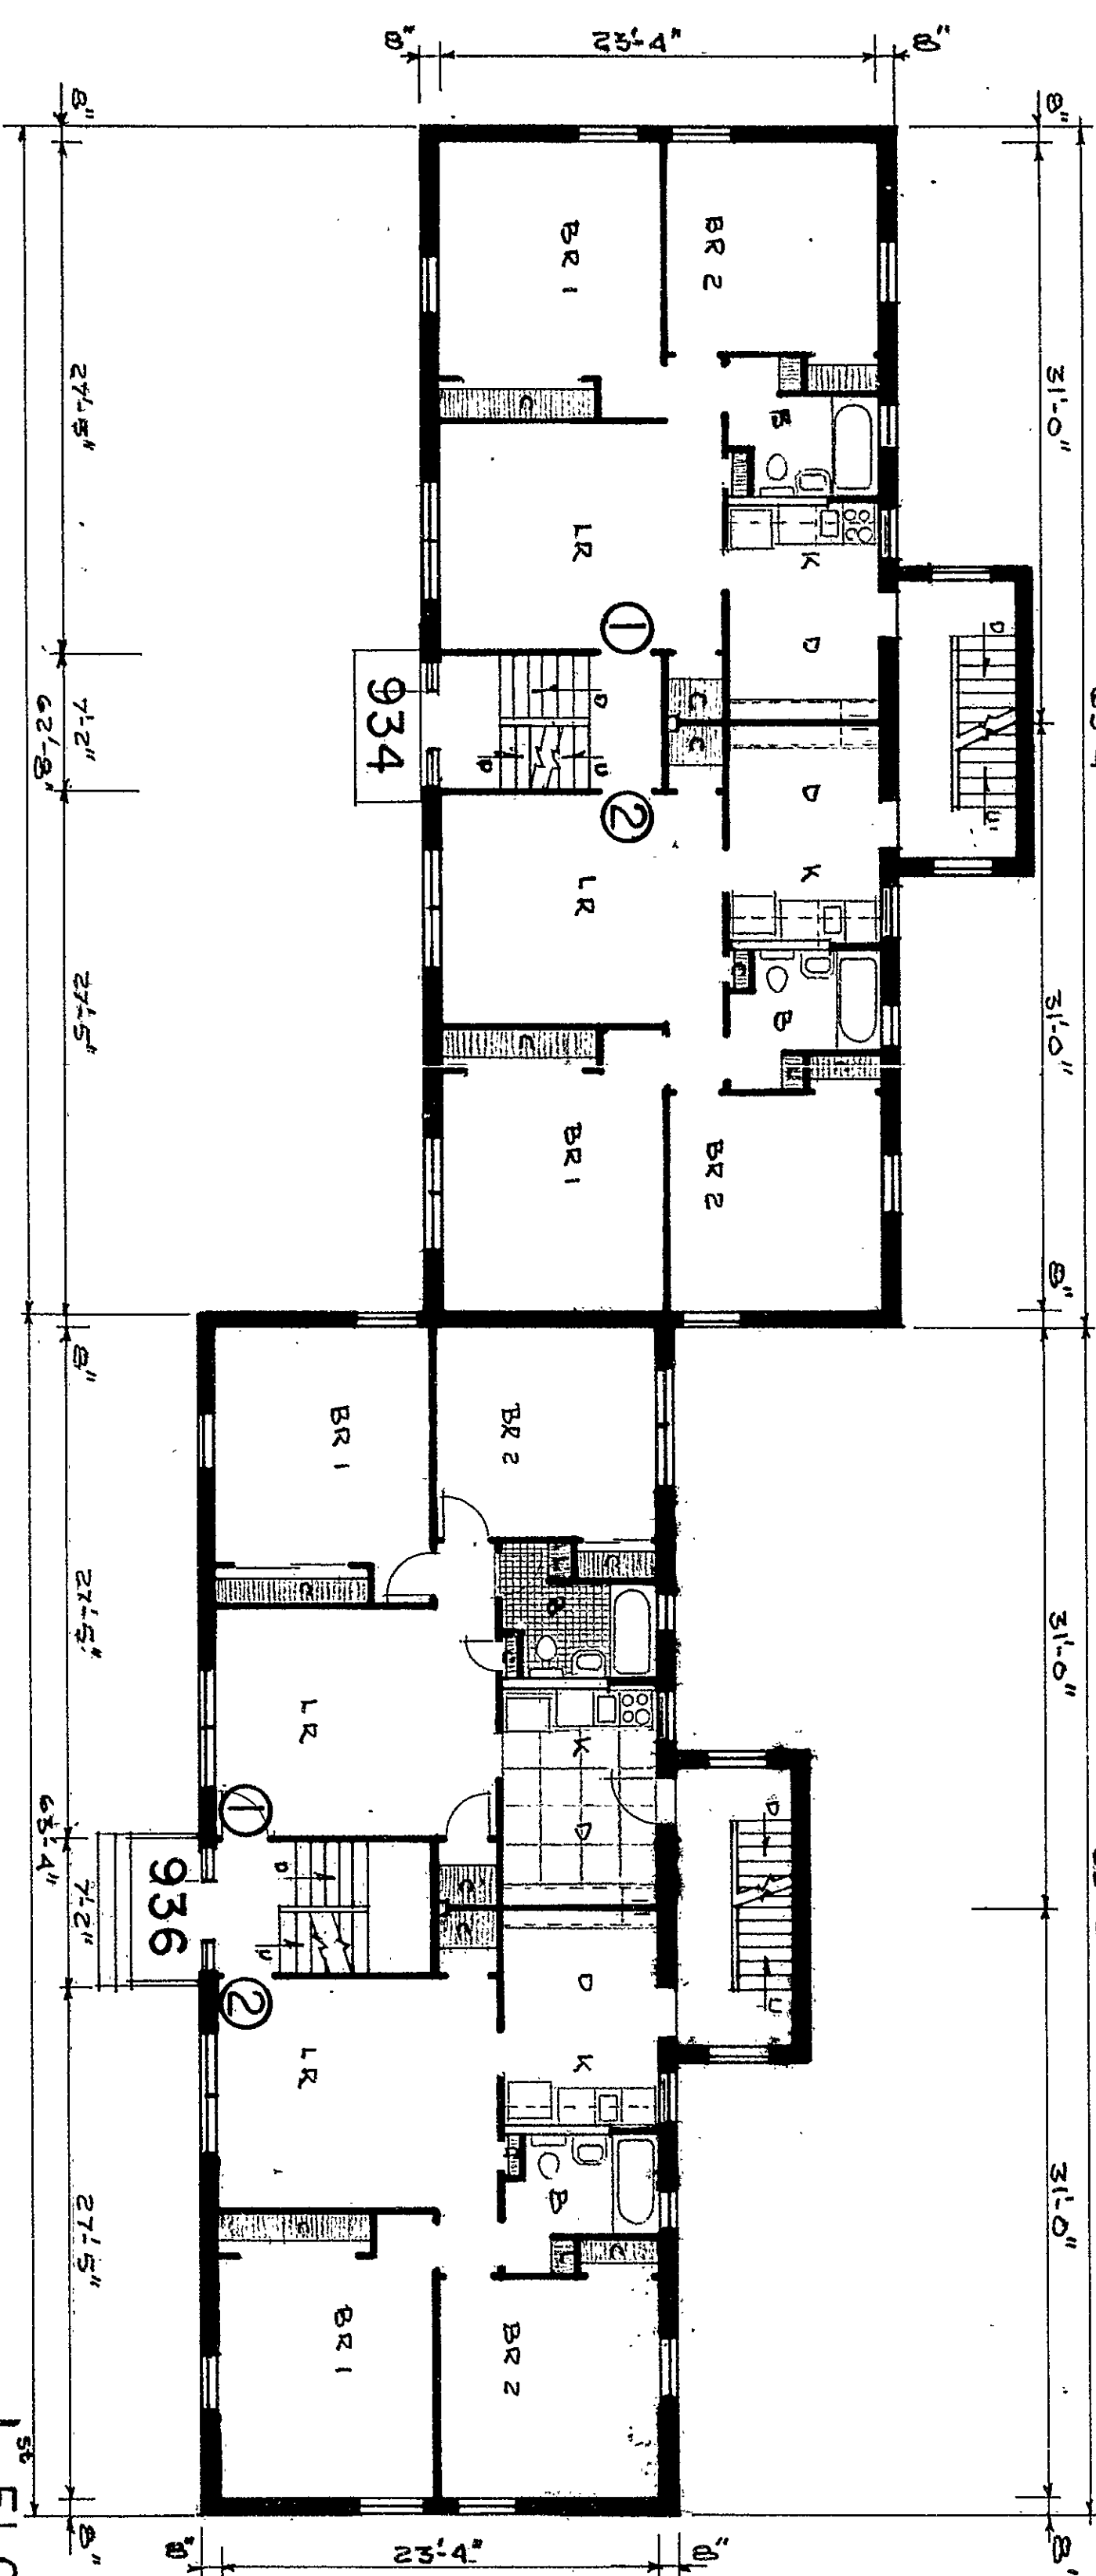

1st FLOOR PLAN

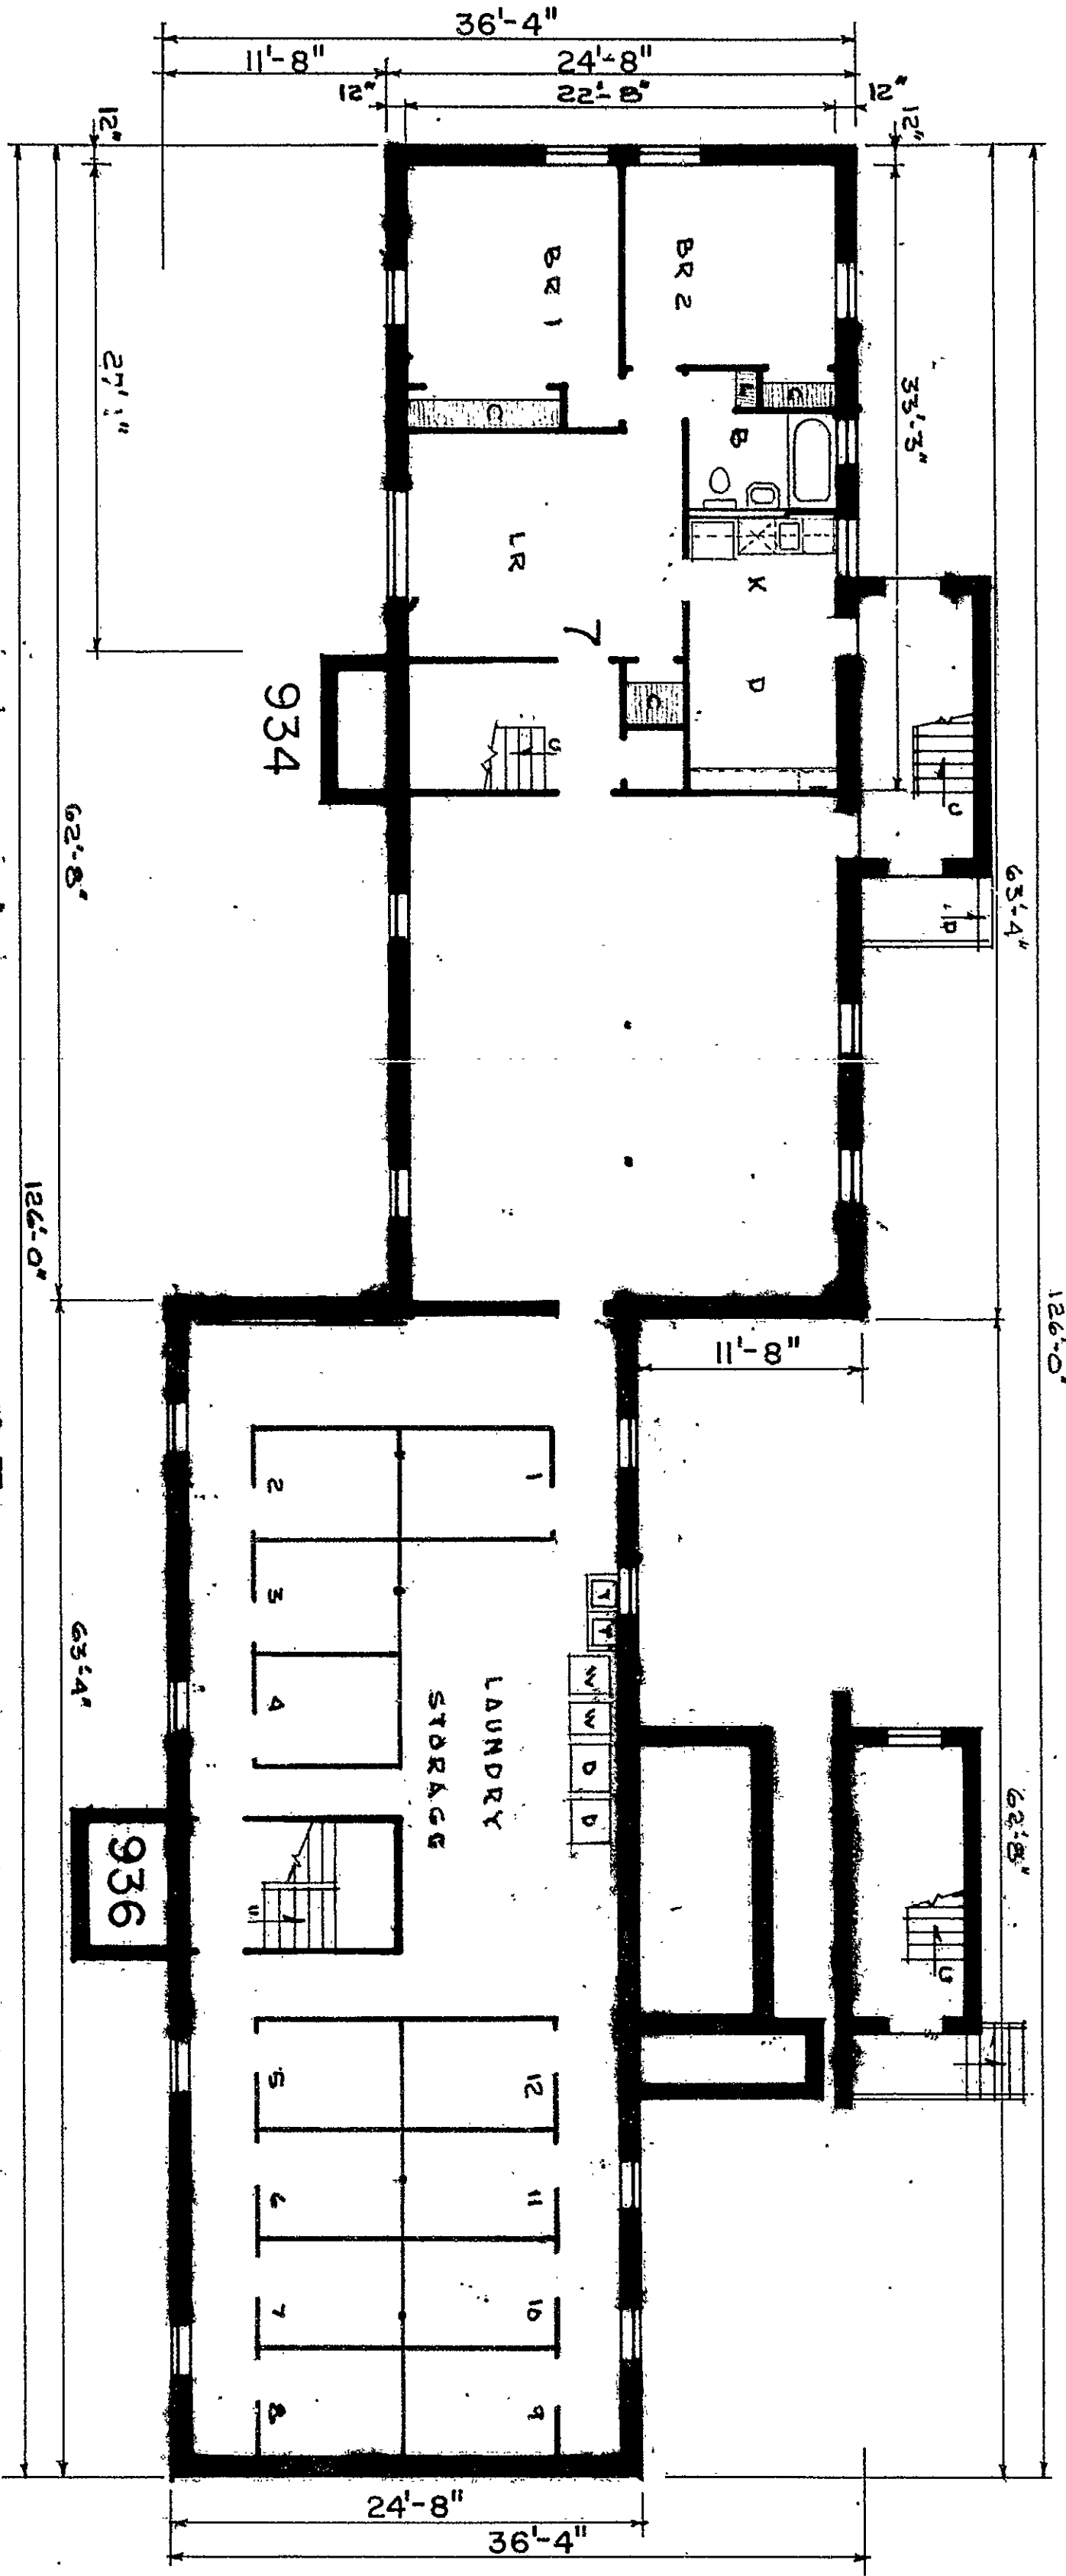


BASEMENT PLAN
EXHIBIT B

CONNIE MAPPER, JR. ASSOCIATES
ARCHITECTURE
PLANNING
CONSULTING
HARTFORD CONNECTICUT

TO BE USED
FOR THE
RECORD
ONLY
DATE
12/1/81
BY
C. MAPPER, JR.
ON COMPTON

LEGEND
COMMON ELEMENT

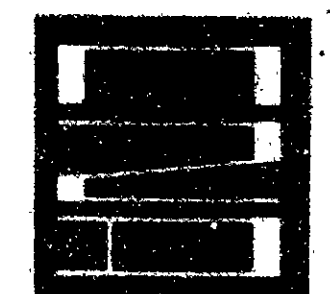

SHEET 6 of 13

condo floor plan # 52

52



MR 18 12 18 81
TOM HASTEN
HARTFORD CT