

CONNIE NAPIER, JR. ASSOCIATES
ARCHITECTURE • PLANNING • CONSULTING
HARTFORD CONNECTICUT 06105

WETHERSFIELD GARDENS CONDOMINIUM
WETHERSFIELD, VE., HARTFORD, CONN. 73 UNITS

WEATHERSFIELD GARDENS ASSOCIATES LTD PARTNERSHIP
CERTIFIED TO BE AN ACCURATE COPY OF PORTIONS OF THE APPROVED PLANS ON FILE WITH THE BUILDING
INSPECTION OF THE CITY OF HARTFORD IN ACCORDANCE WITH SECTION 19 - 396 OF THE CONN.GENSTA.



CONF. NAPIER, JR. REG. ARCH. ECT
SUBS. RIBED AND SWORN TO BEFORE
ME THIS 7th DAY OF October 1986

McCall
COMMISSIONER SUPERIOR COURT

LEGEND

COMMON ELEMENT

BASEMENT PLAN

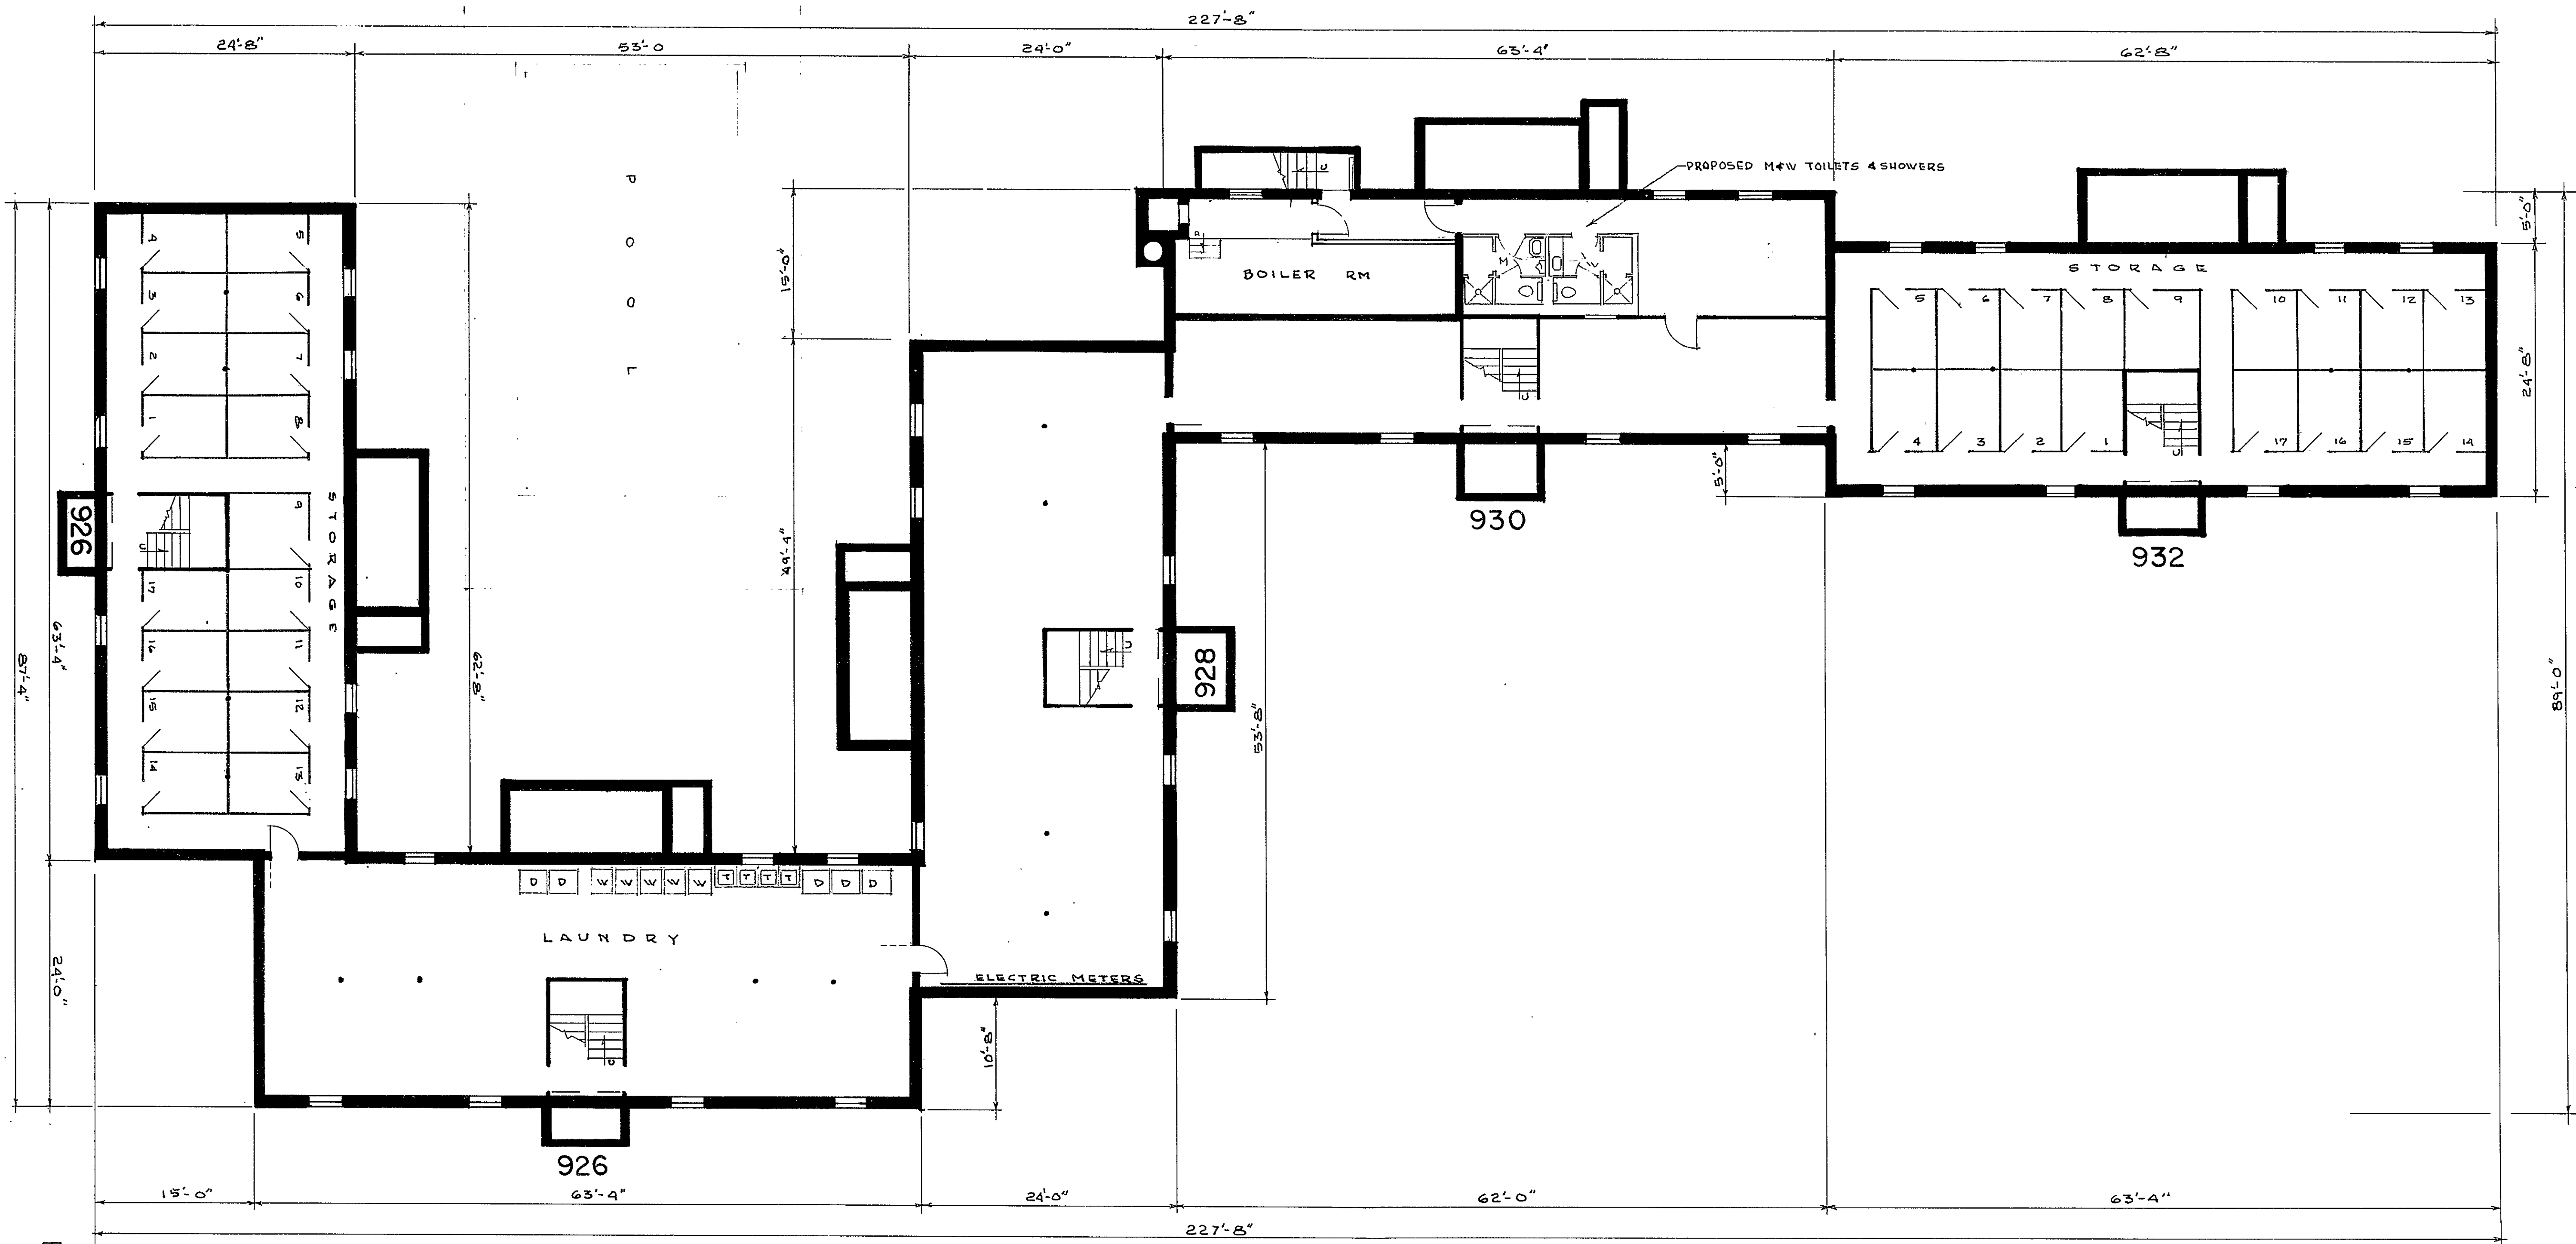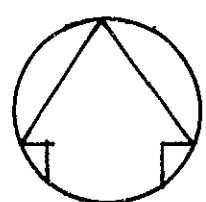

Vol. _____
 Page _____
 Date: May 19 12 38 PM '61
 Town & City Clerk
 Hartford, Conn.



EASI FILE CORP. IRVINE CA