

CONNIE NAPPIER, JR. ASSOCIATES
ARCHITECTURE
PLANNING
CONSULTING
HARTFORD, CONNECTICUT

WETHERSFIELD GARDENS CONDOMINIUM,
WETHERSFIELD AVE., HARTFORD, CONN.


WETHERSFIELD GARDENS ASSOCIATES LTD. PARTNERSHIP
CERTIFIED TO BE AN ACCURATE COPY OF PORTIONS OF THE APPROVED PLANS ON FILE WITH THE BUILDING
INSPECTOR OF THE CITY OF HARTFORD IN ACCORDANCE WITH SECTION 19-296 OF THE CONN. GEN. ST.

CONNIE NAPPIER, JR. ASSOCIATES
SUBSCRIBED AND STATIONED TO BEFORE
ME THIS 7th DAY OF OCTOBER, 1981

Frank O'Brien
COMMERCIAL SUPERVISOR



SHEET-41-802

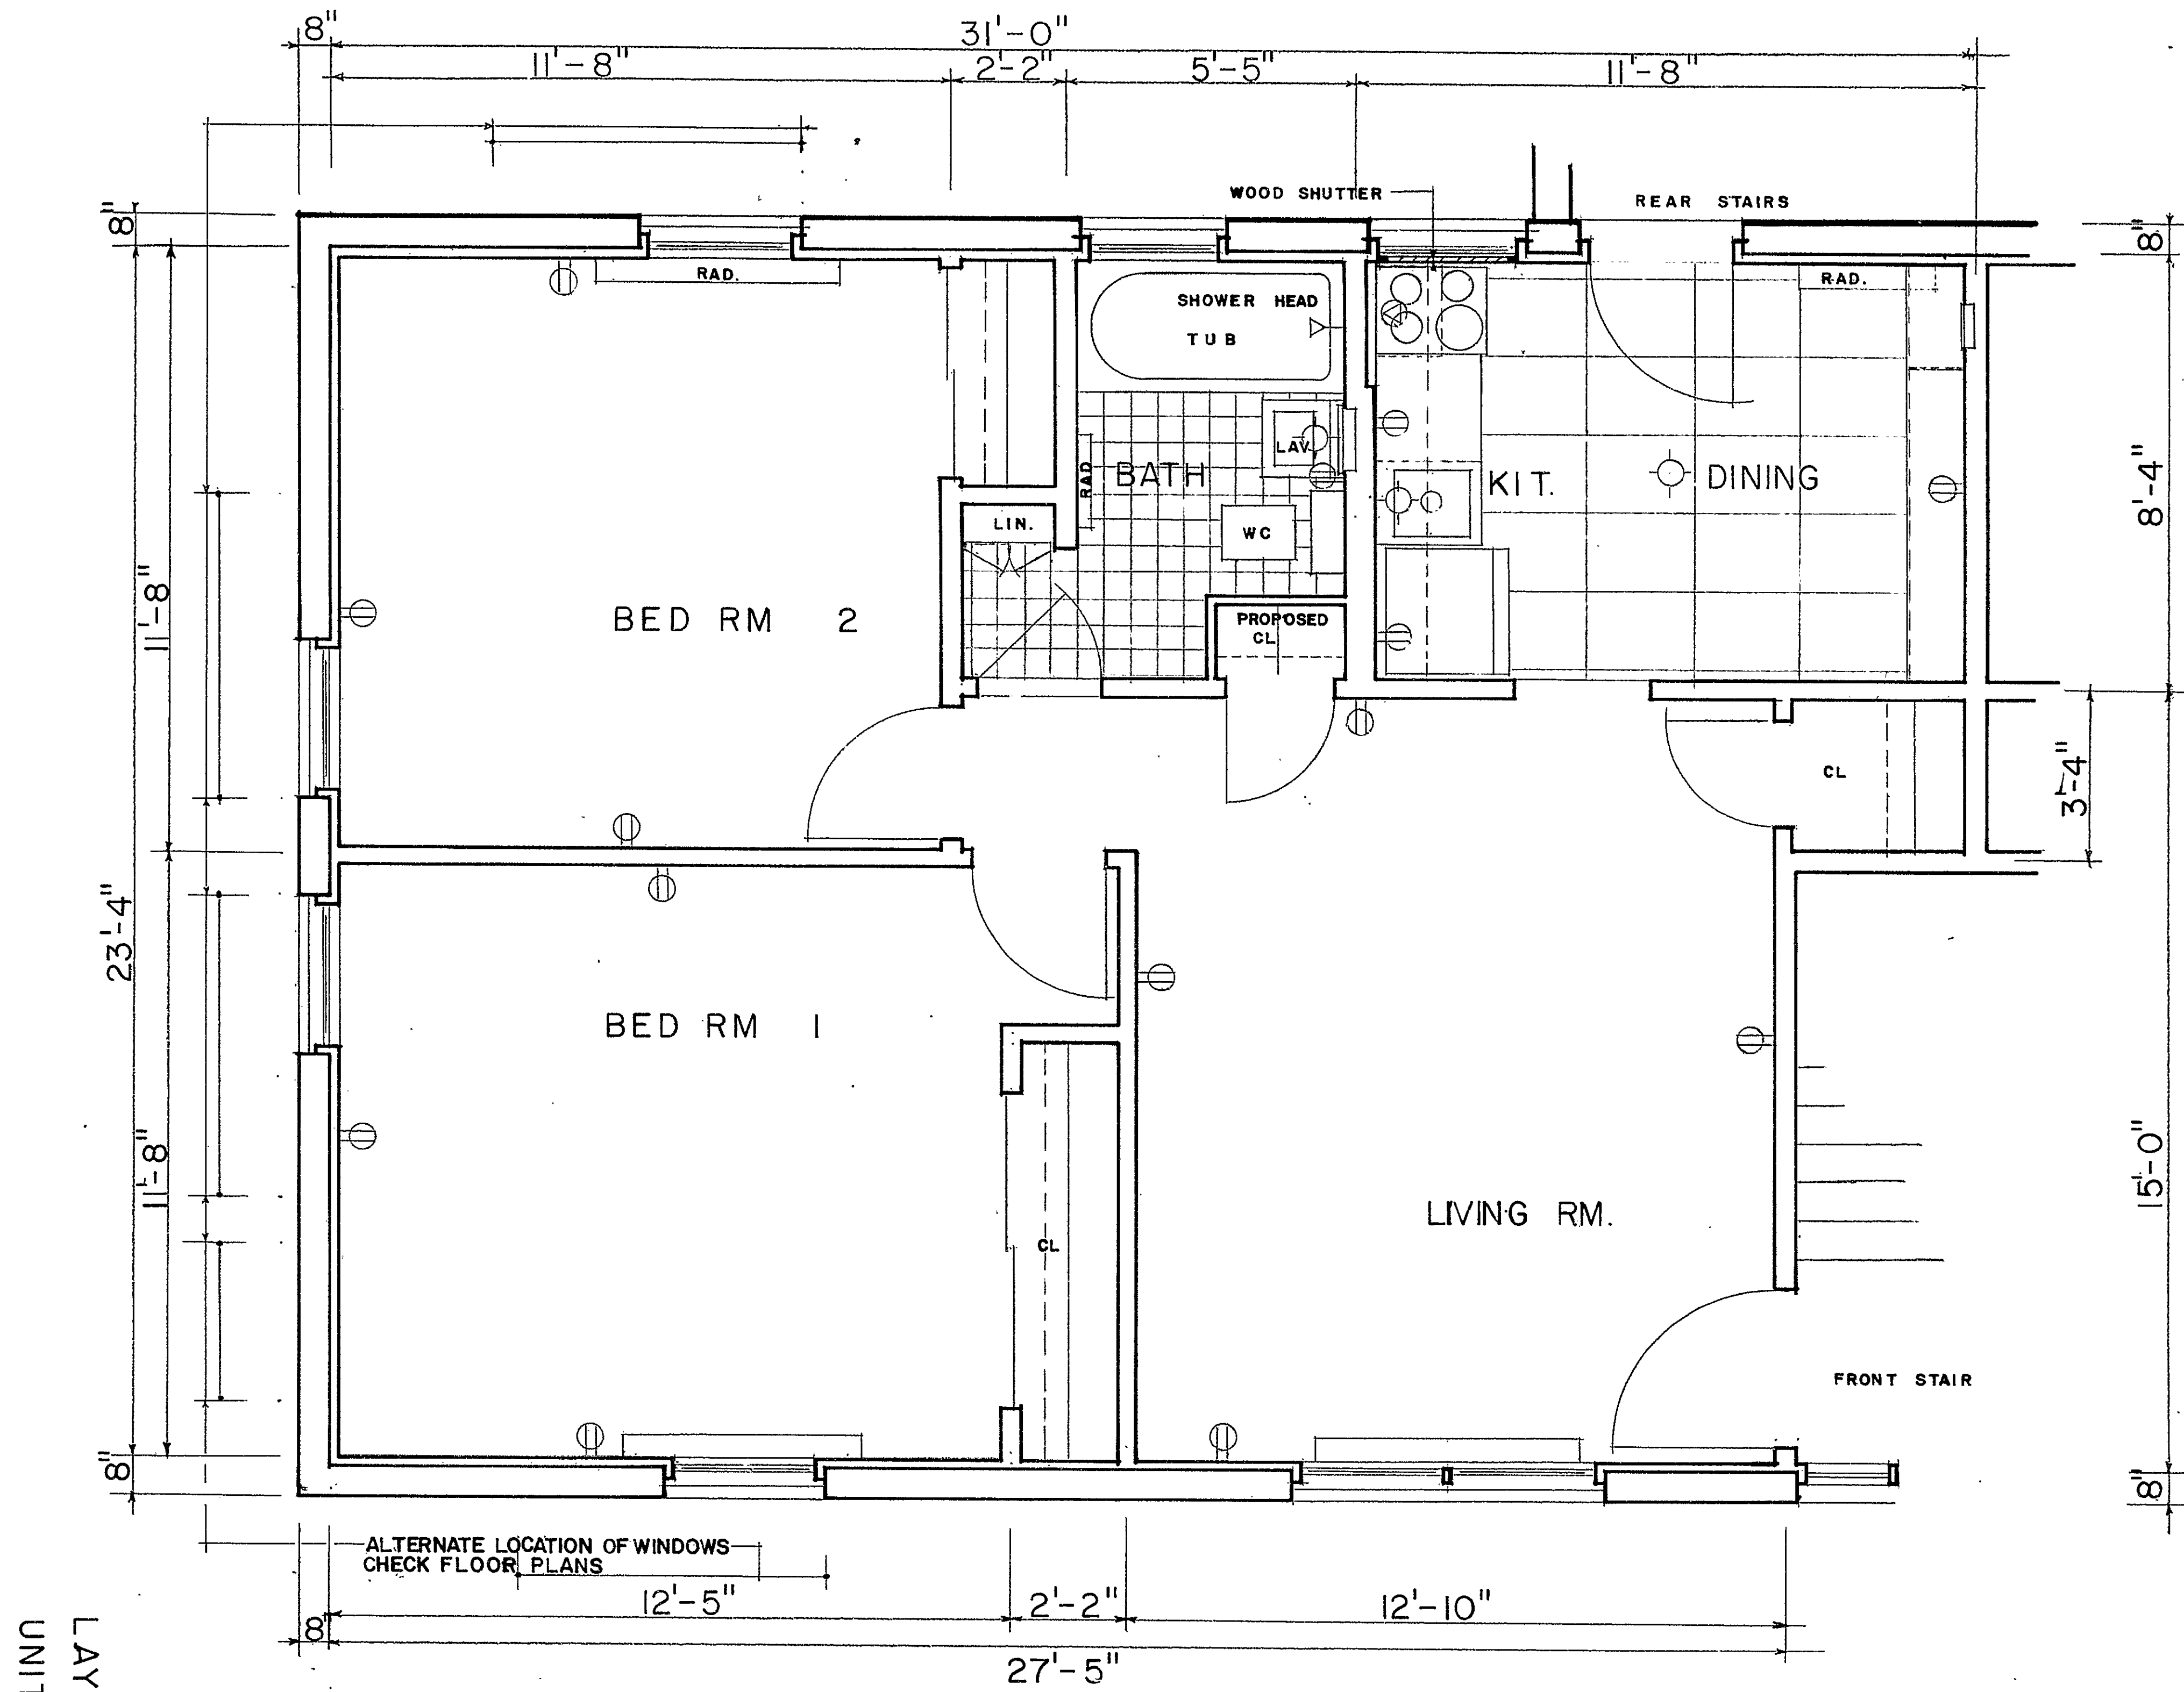

TYPICAL LAYOUT UNITS *1-3-5
SCALE 0 2 4 8ft
ELEC. OUTLETS MAY VARY

