

EXHIBIT B



SHEET 12 OF 13


WETHERSFIELD GARDENS CONDOMINIUM
WETHERSFIELD AVE., HARTFORD, CONN.

WETHERSFIELD GARDENS ASSOCIATES LTD PARTNERSHIP
CLERKED TO BE AN APPROPRIATE COPY OF PORTIONS OF THE APPROVED PLANS ON FILE WITH THE BUILDING
INSPECTOR OF THE CITY OF HARTFORD IN ACCORDANCE WITH SECTION 9-336 OF THE CONN. GEN. ST.


CONNIE NAPPNER, JR. ARCHITECT
SUBMITTED TO CITY OF HARTFORD
ON THIS 17th DAY OF MAY 1984
COMMISSIONER SUPERIOR COURT

CONNIE NAPPNER, JR. ASSOCIATES
ARCHITECTURE
PLANNING
CONSULTING
HARTFORD CONNECTICUT


May 18 1984
TOWN & CITY DEPT.
HARTFORD
FILED
PAGE

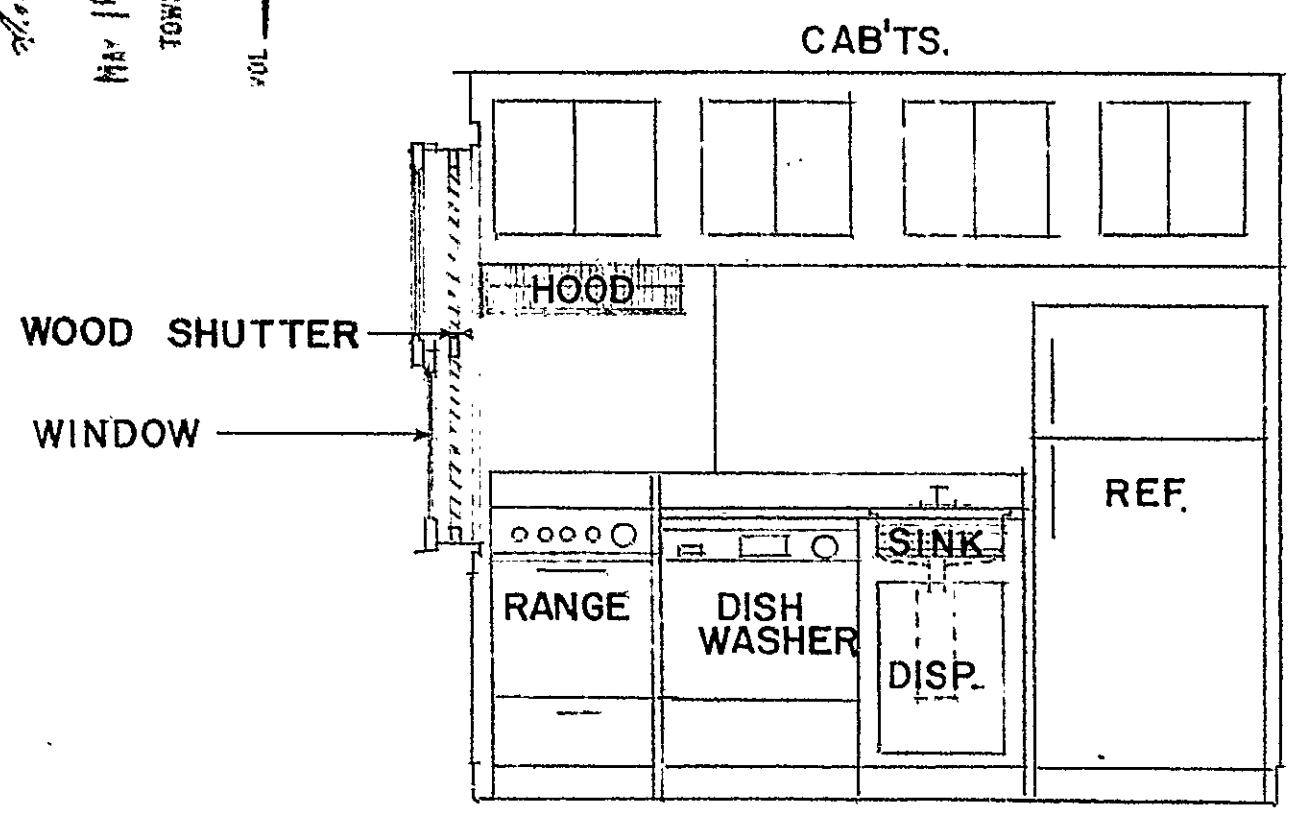

ELEV. A

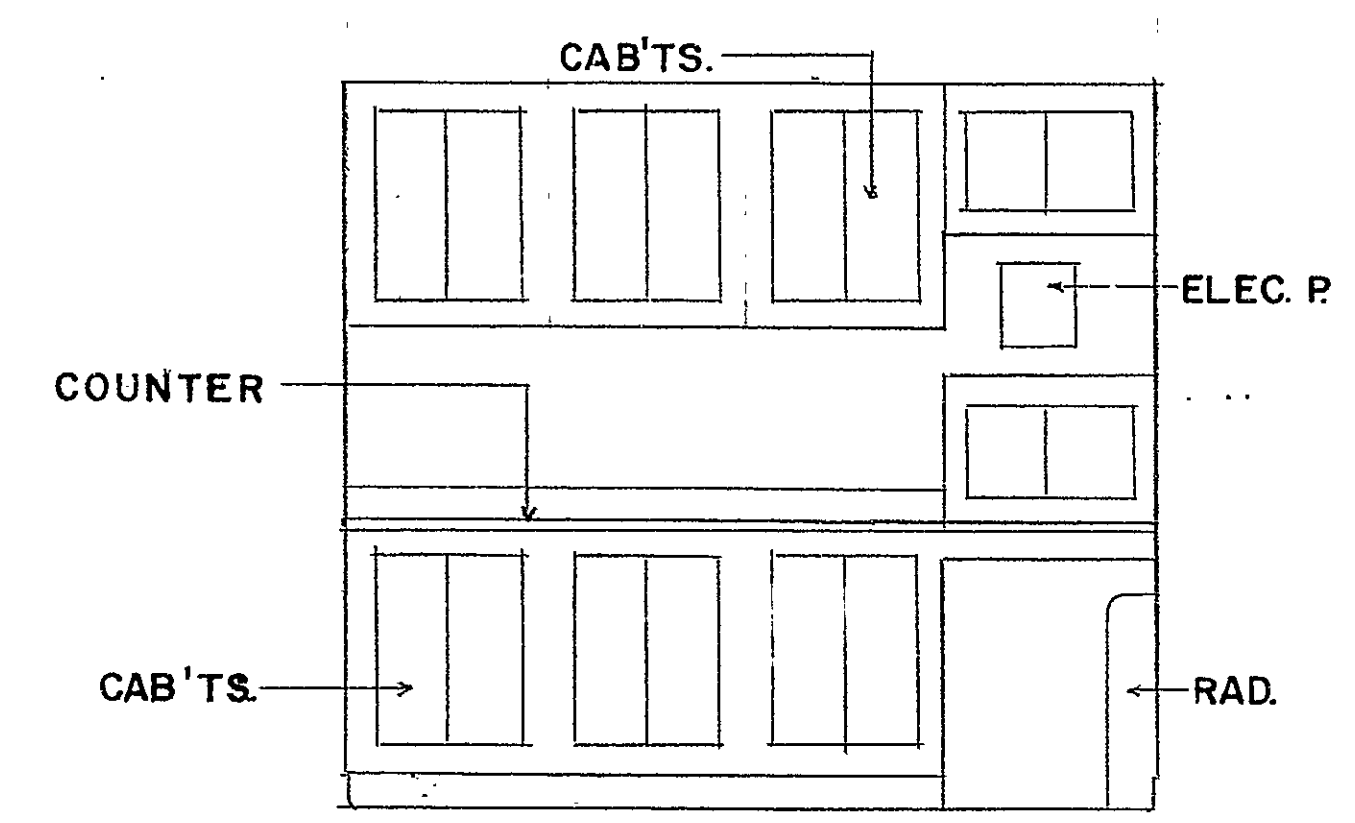

ELEV. B

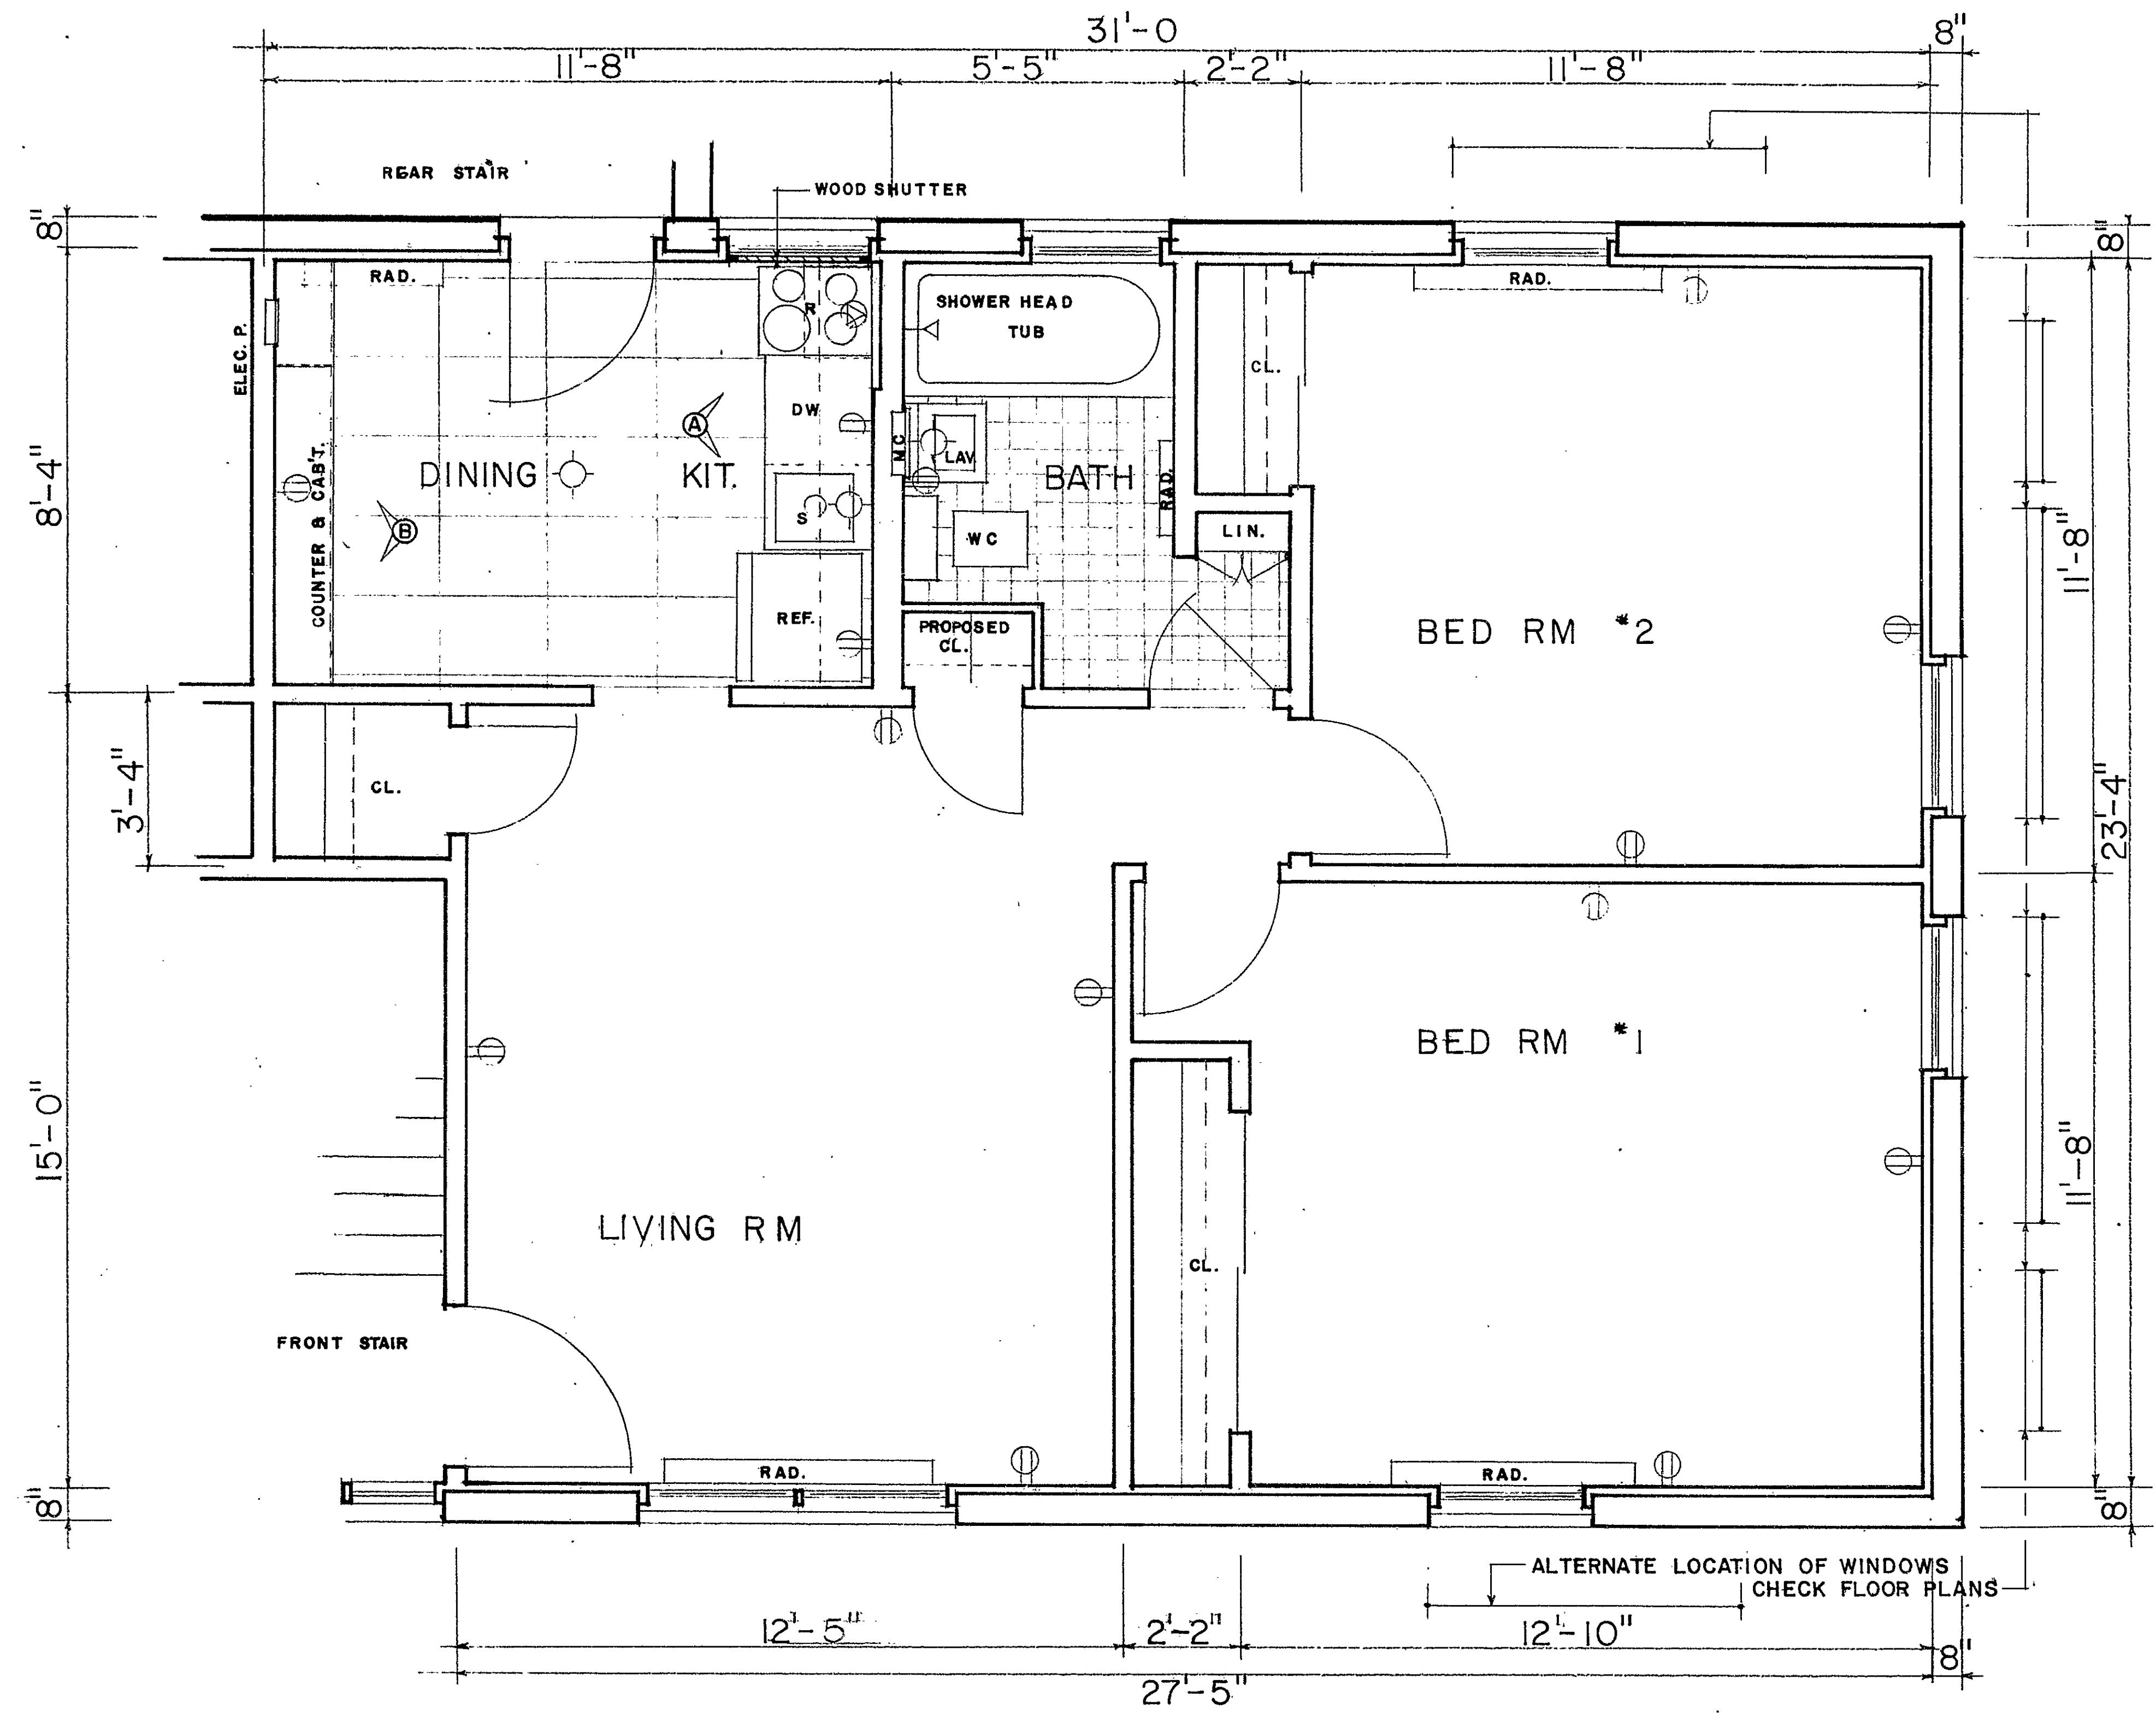

TYPICAL LAYOUT UNITS *2-*4-*6
SCALE 1/4" = 1'-0"
ELEC. OUTLETS MAY VARY

LAYOUT
UNITS 2-4-6



52