



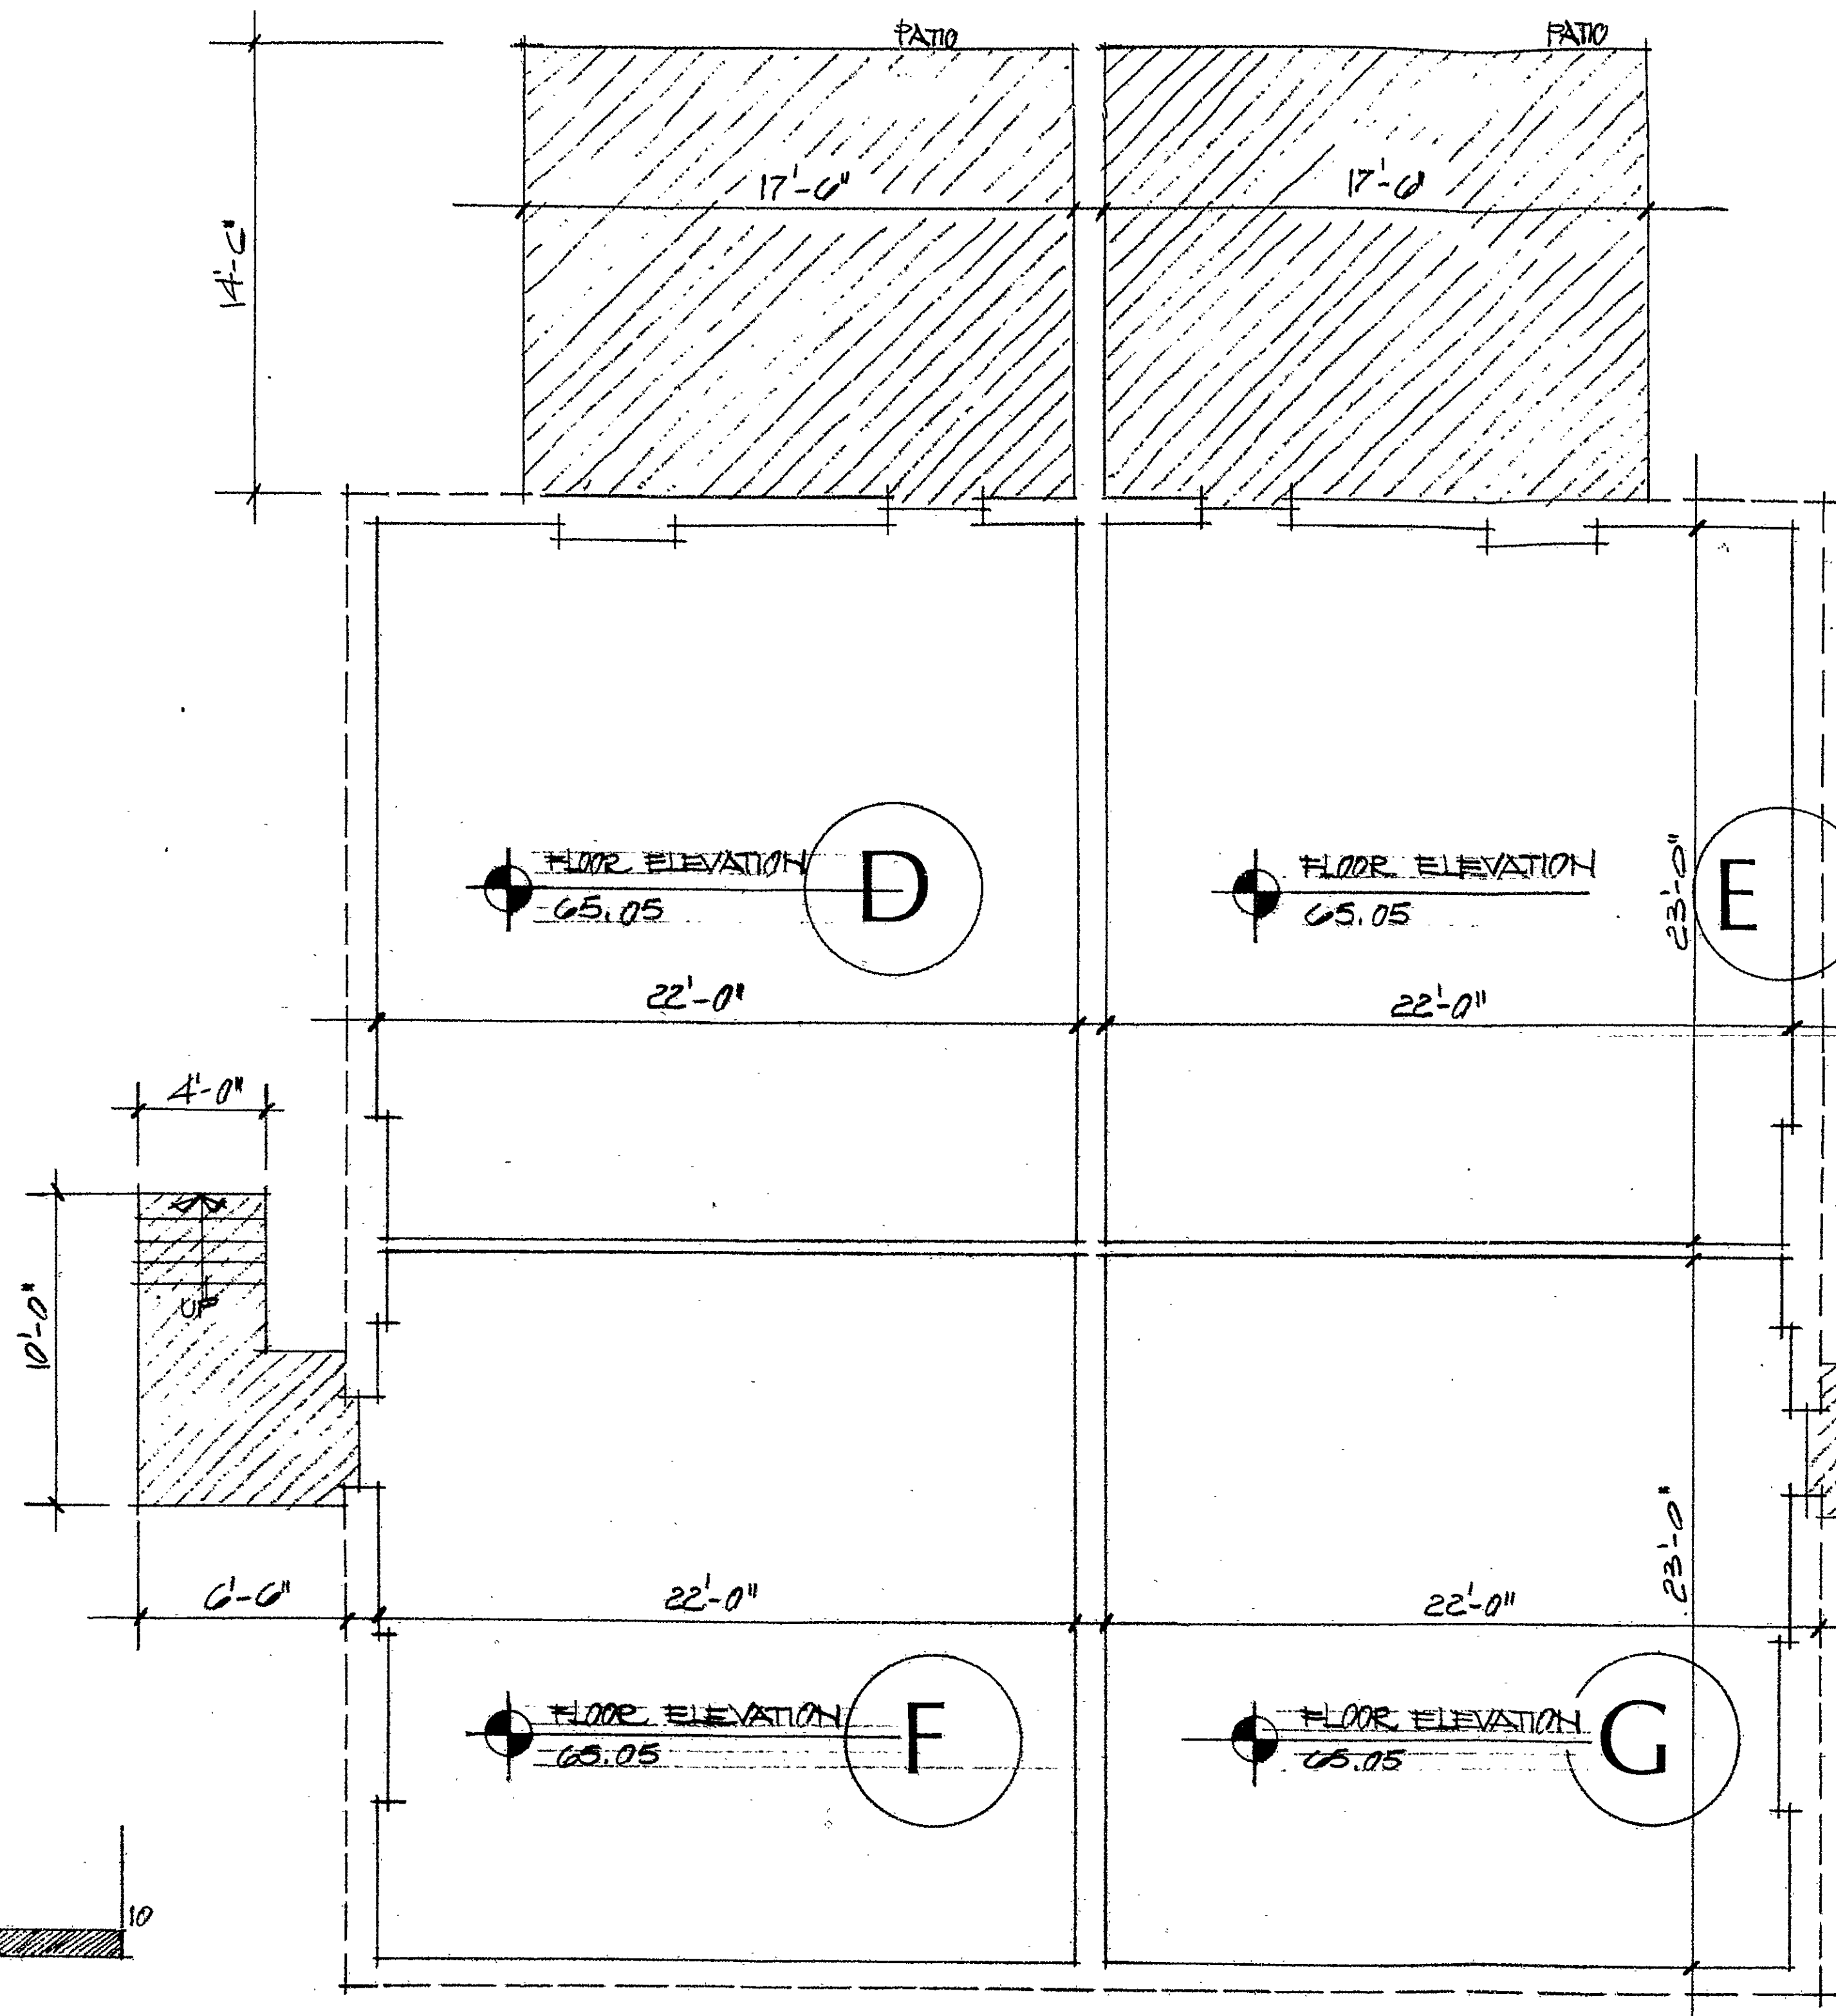

UNITS D, E, F, G LOWER FLOOR LEVEL

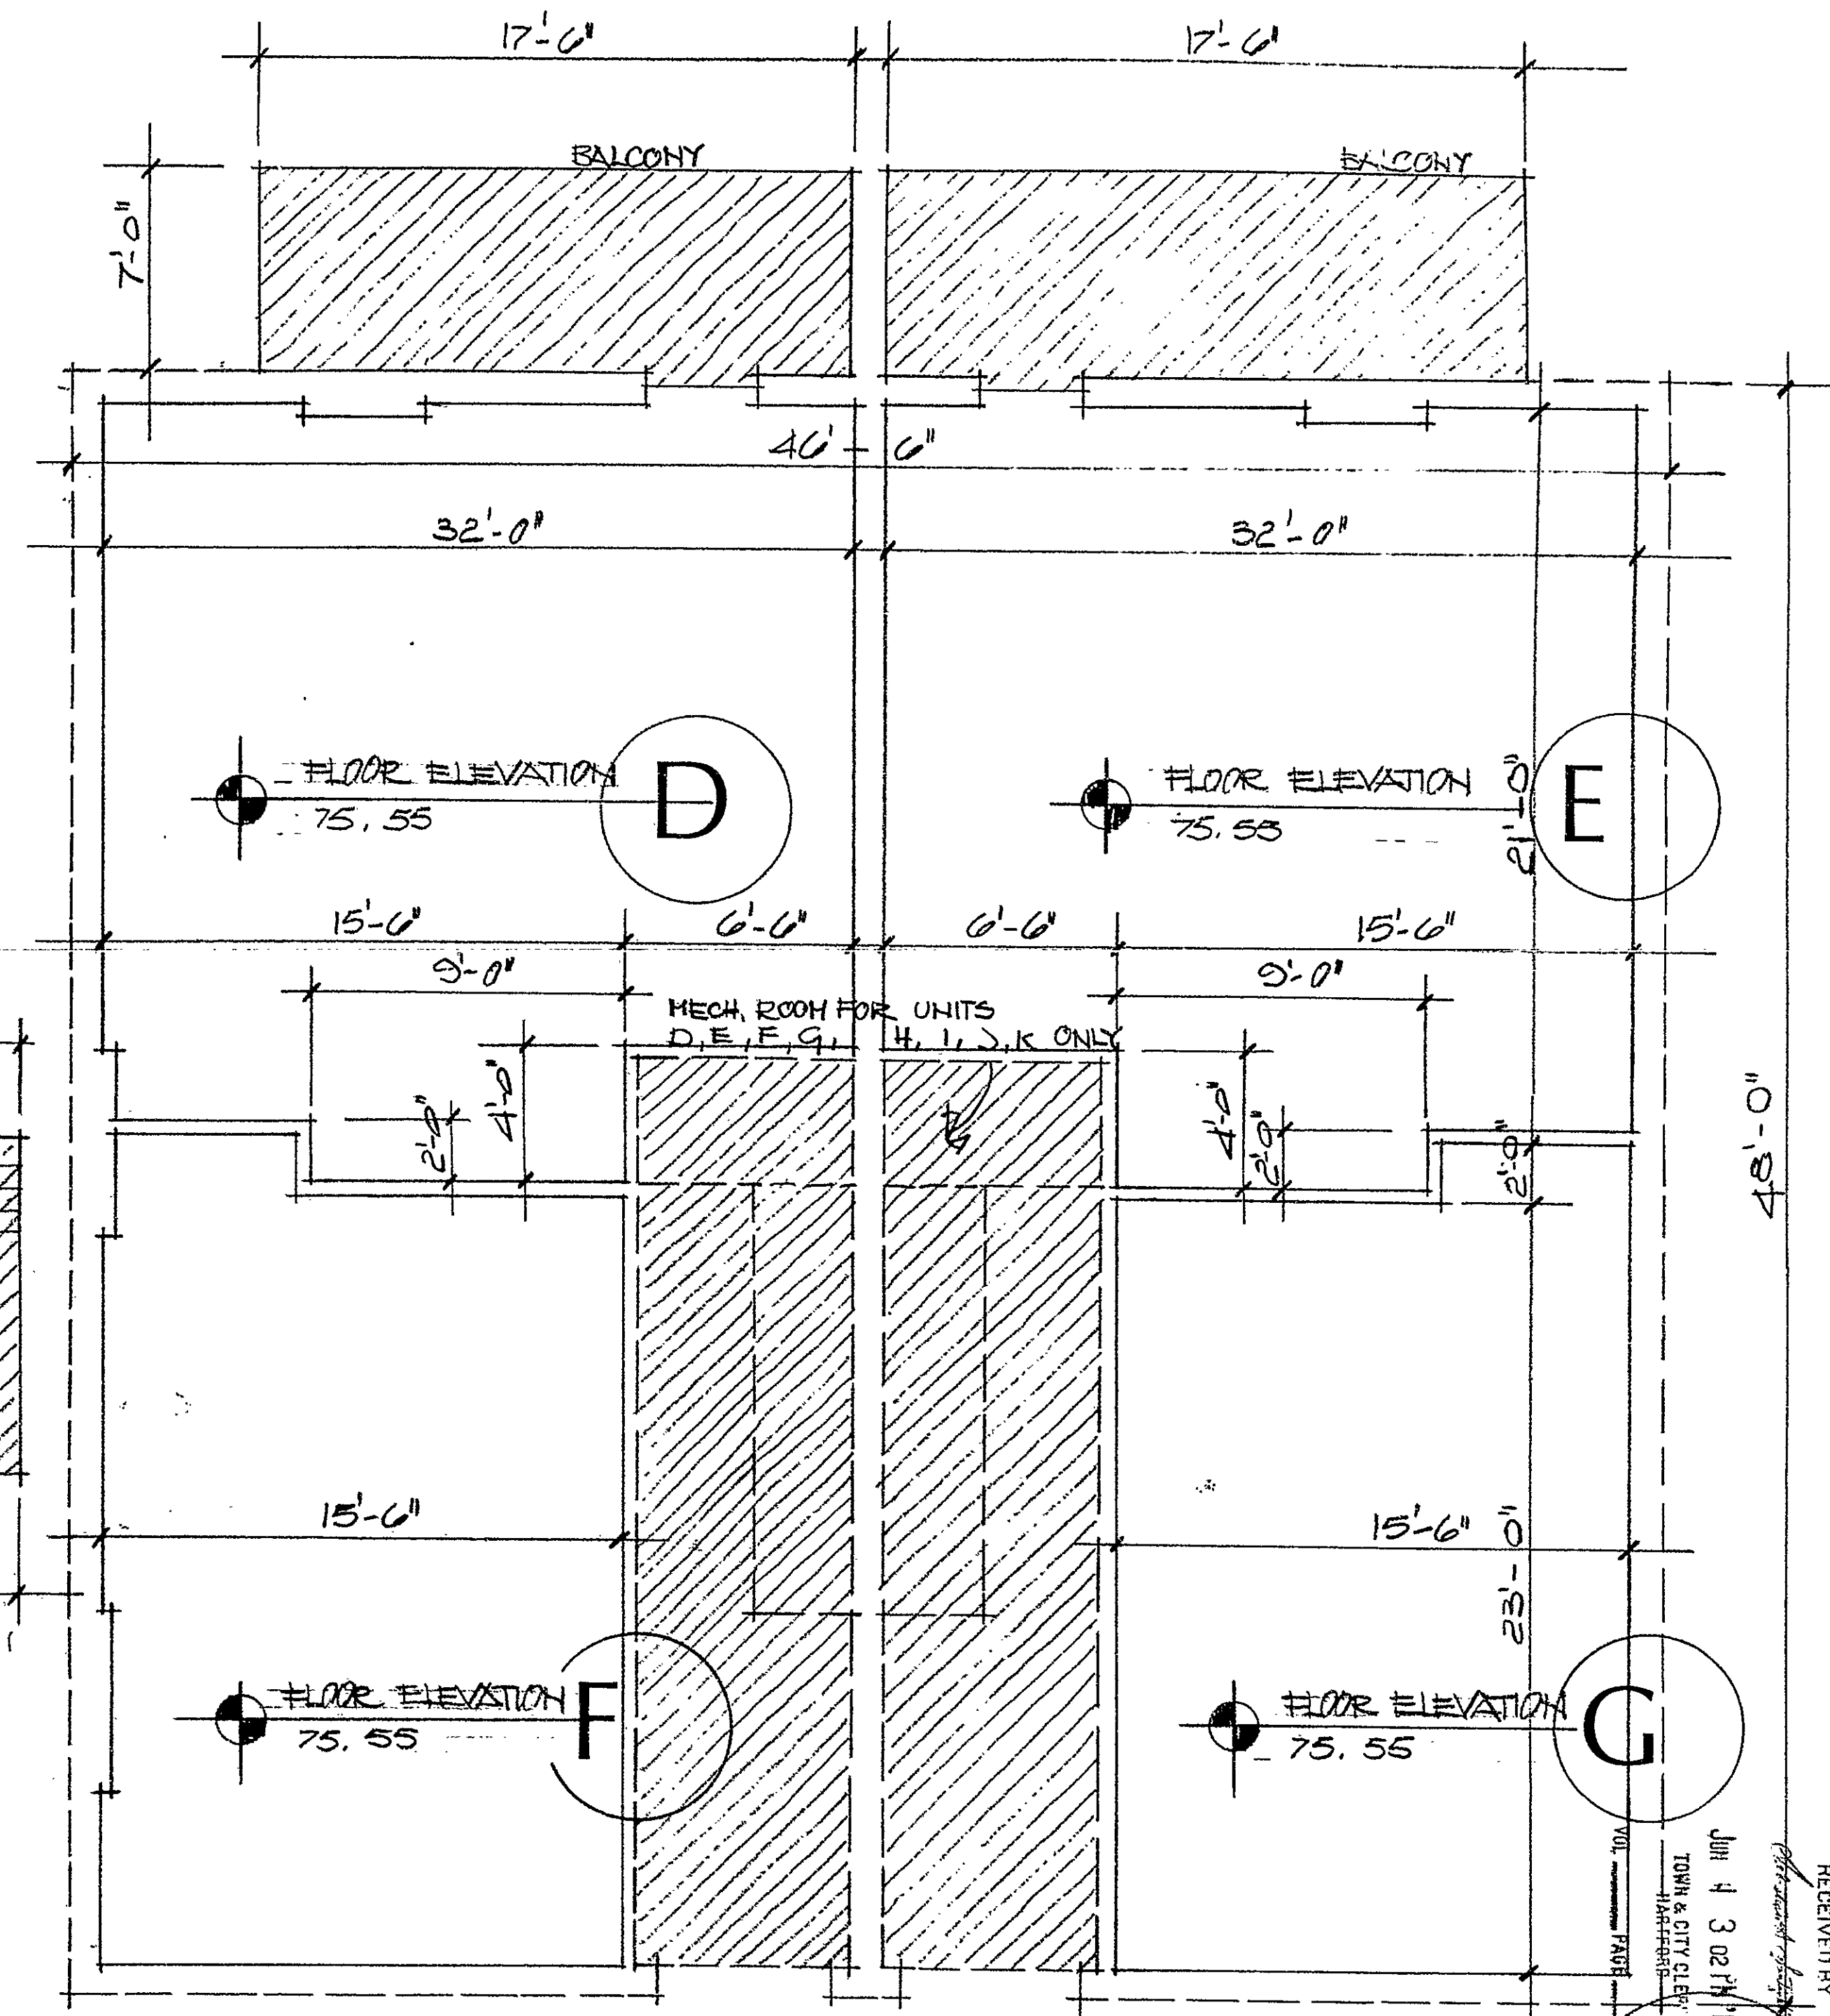

UNITS D, E, F, G MAIN FLOOR LEVEL

LEGEND

VERIFICATION
State of Conn. ss: MAY 19 1981
County of Hartford
Personally appeared Hans Lohse, duly sworn,
who made oath of the truth of the statement
to which his signature appears.
Hans Lohse, Architect
Commissioner of the Superior Court

Certified to be an accurate copy
of portions of the plans on file with
the City of Hartford, Connecticut
Department of Licenses and Inspections.
Hans Lohse, Architect
Dated MAY 15 '81

wethersfield avenue condominium hartford, connecticut

Condo Floor Plan # 53

