




RECEIVED BY
 OCT 2 3 00 PM '01
 TOWN & CITY CLERK
 HARTFORD
 VOL. _____ PAGE _____

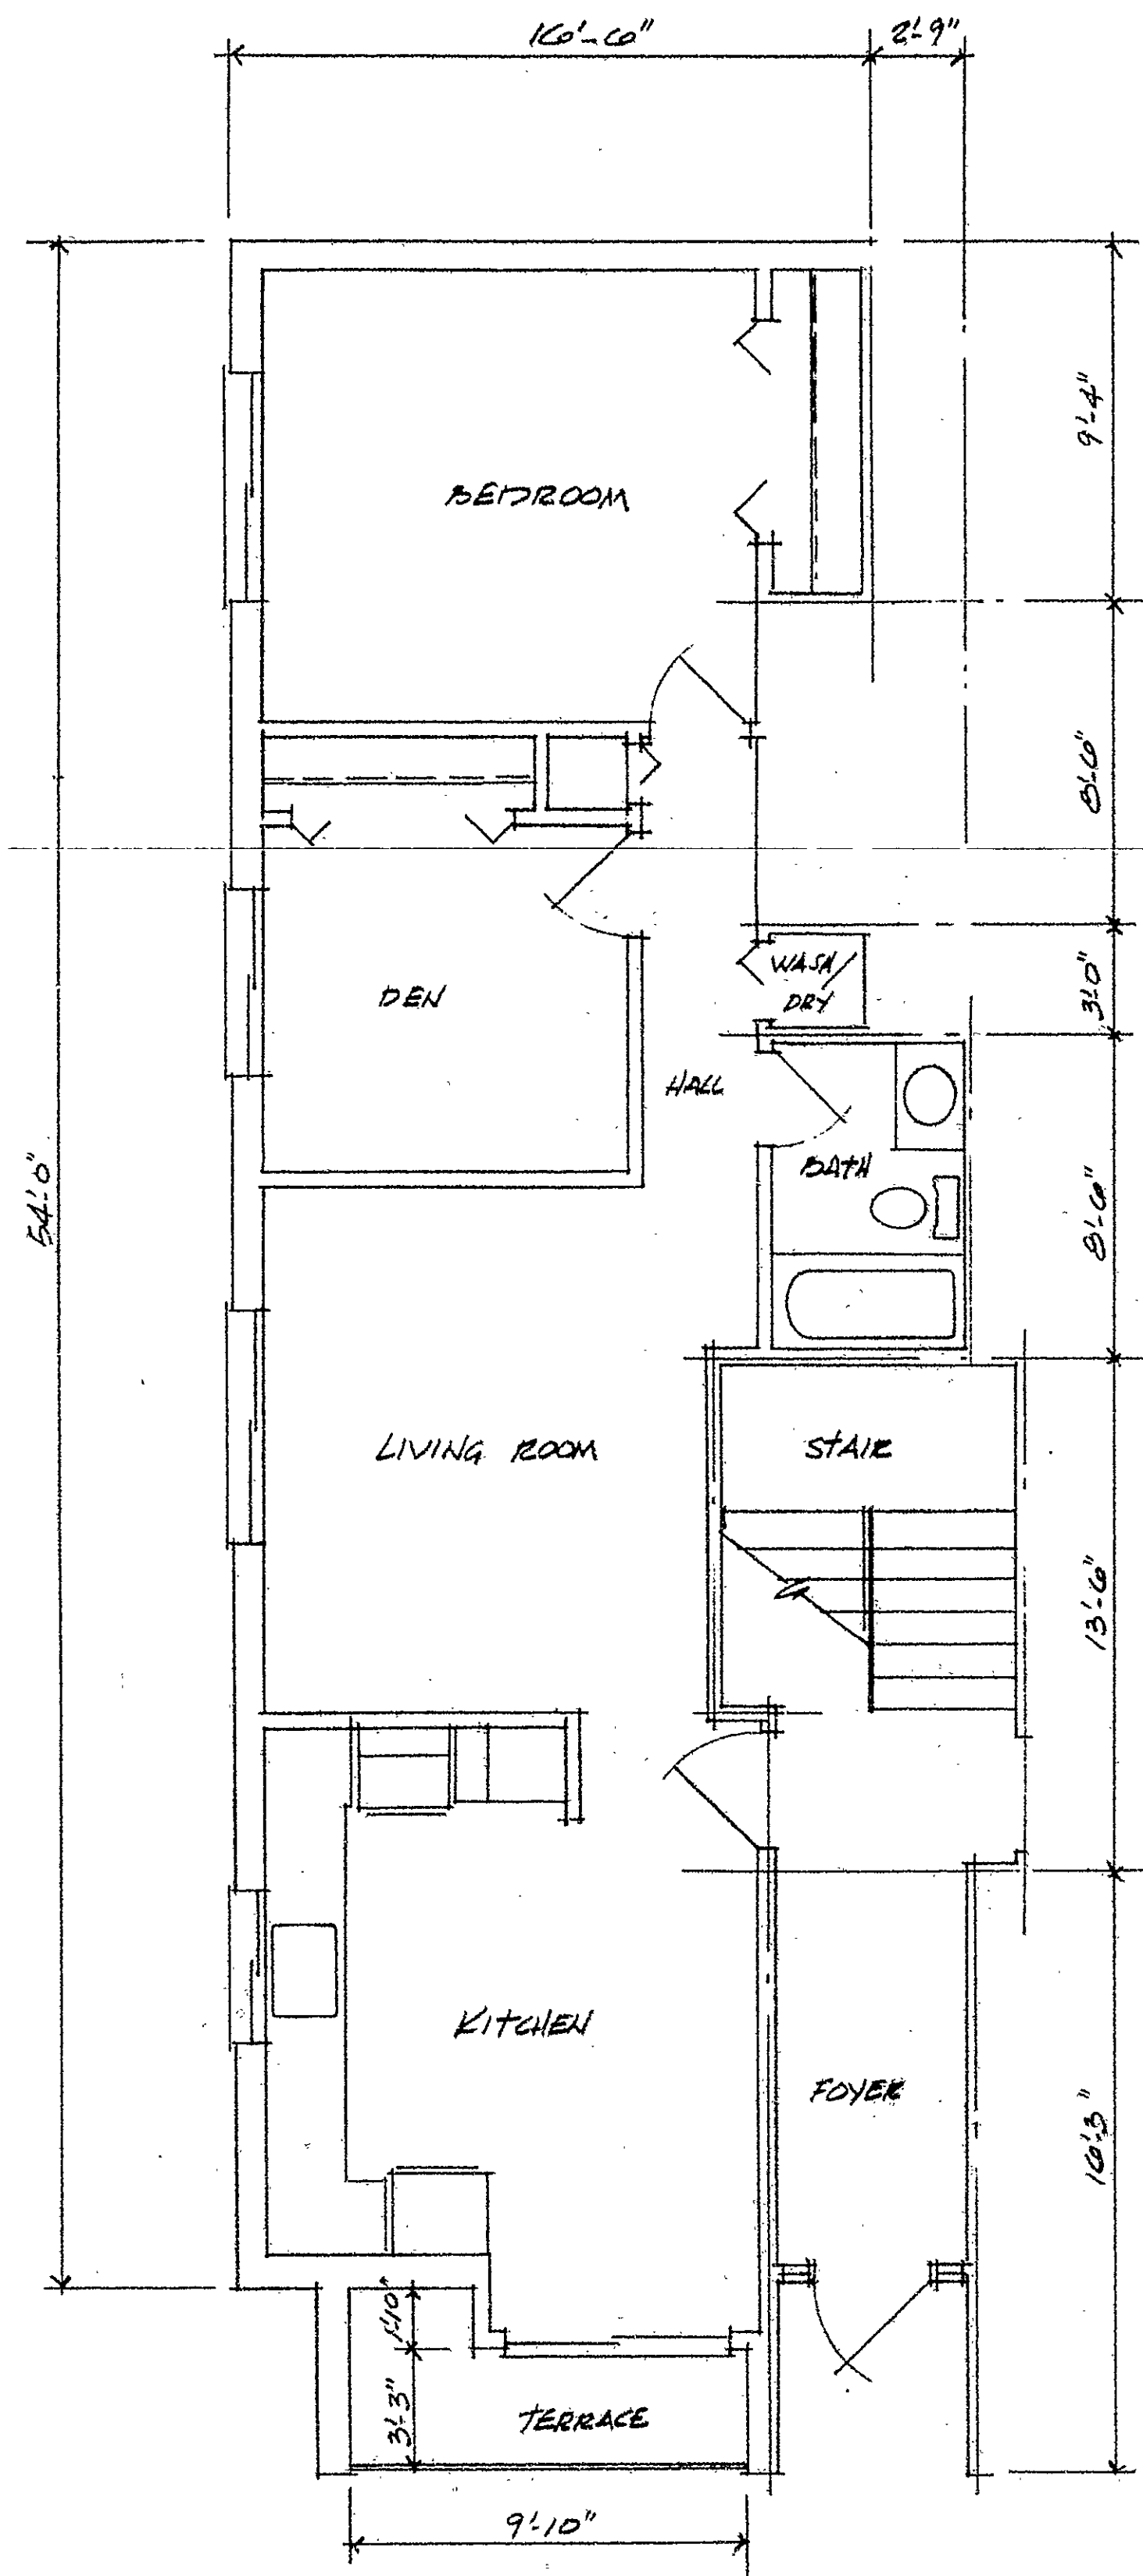

CARRIAGE HOUSE CONDOMINIUM HARTFORD, CONN.
 TYPICAL DIAGRAMATIC FLOOR PLAN - AMENDED
 APPROXIMATE FLOOR AREA - 870 S.F.
 APPROXIMATE COMMON AREA - 170 S.F.
 APPROXIMATE LIMITED COMMON AREA - 33 S.F.
 UNIT TYPE 1A

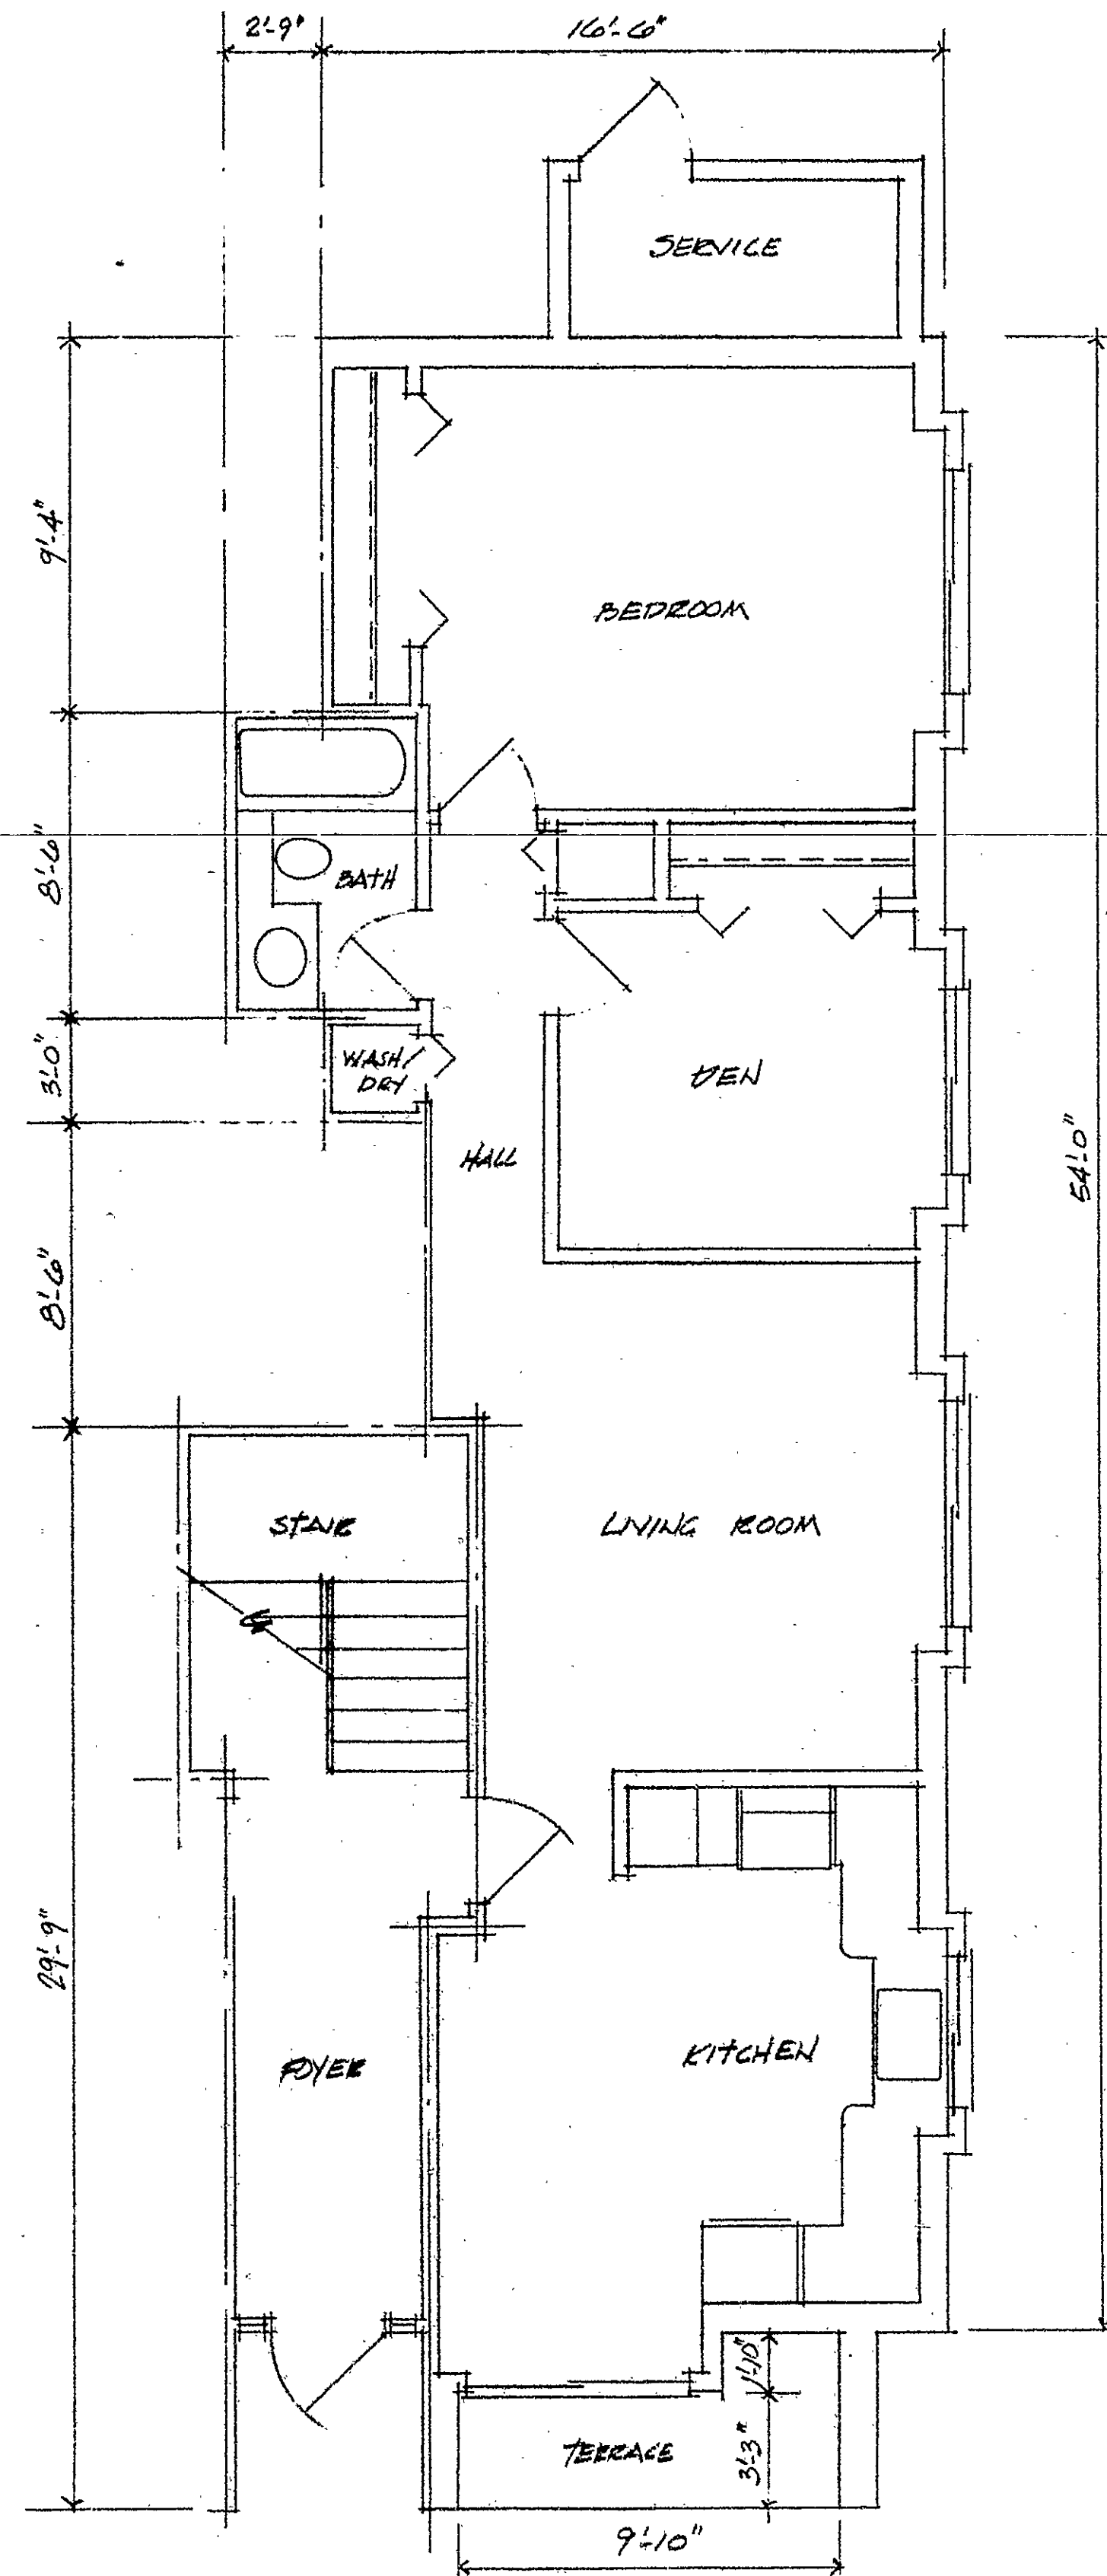

CARRIAGE HOUSE CONDOMINIUM HARTFORD, CONN.
 TYPICAL DIAGRAMATIC FLOOR PLAN - AMENDED
 APPROXIMATE FLOOR AREA - 833 S.F.
 APPROXIMATE COMMON AREA - 170 S.F.
 APPROXIMATE LIMITED COMMON AREA - 33 S.F.
 UNIT TYPE 2A

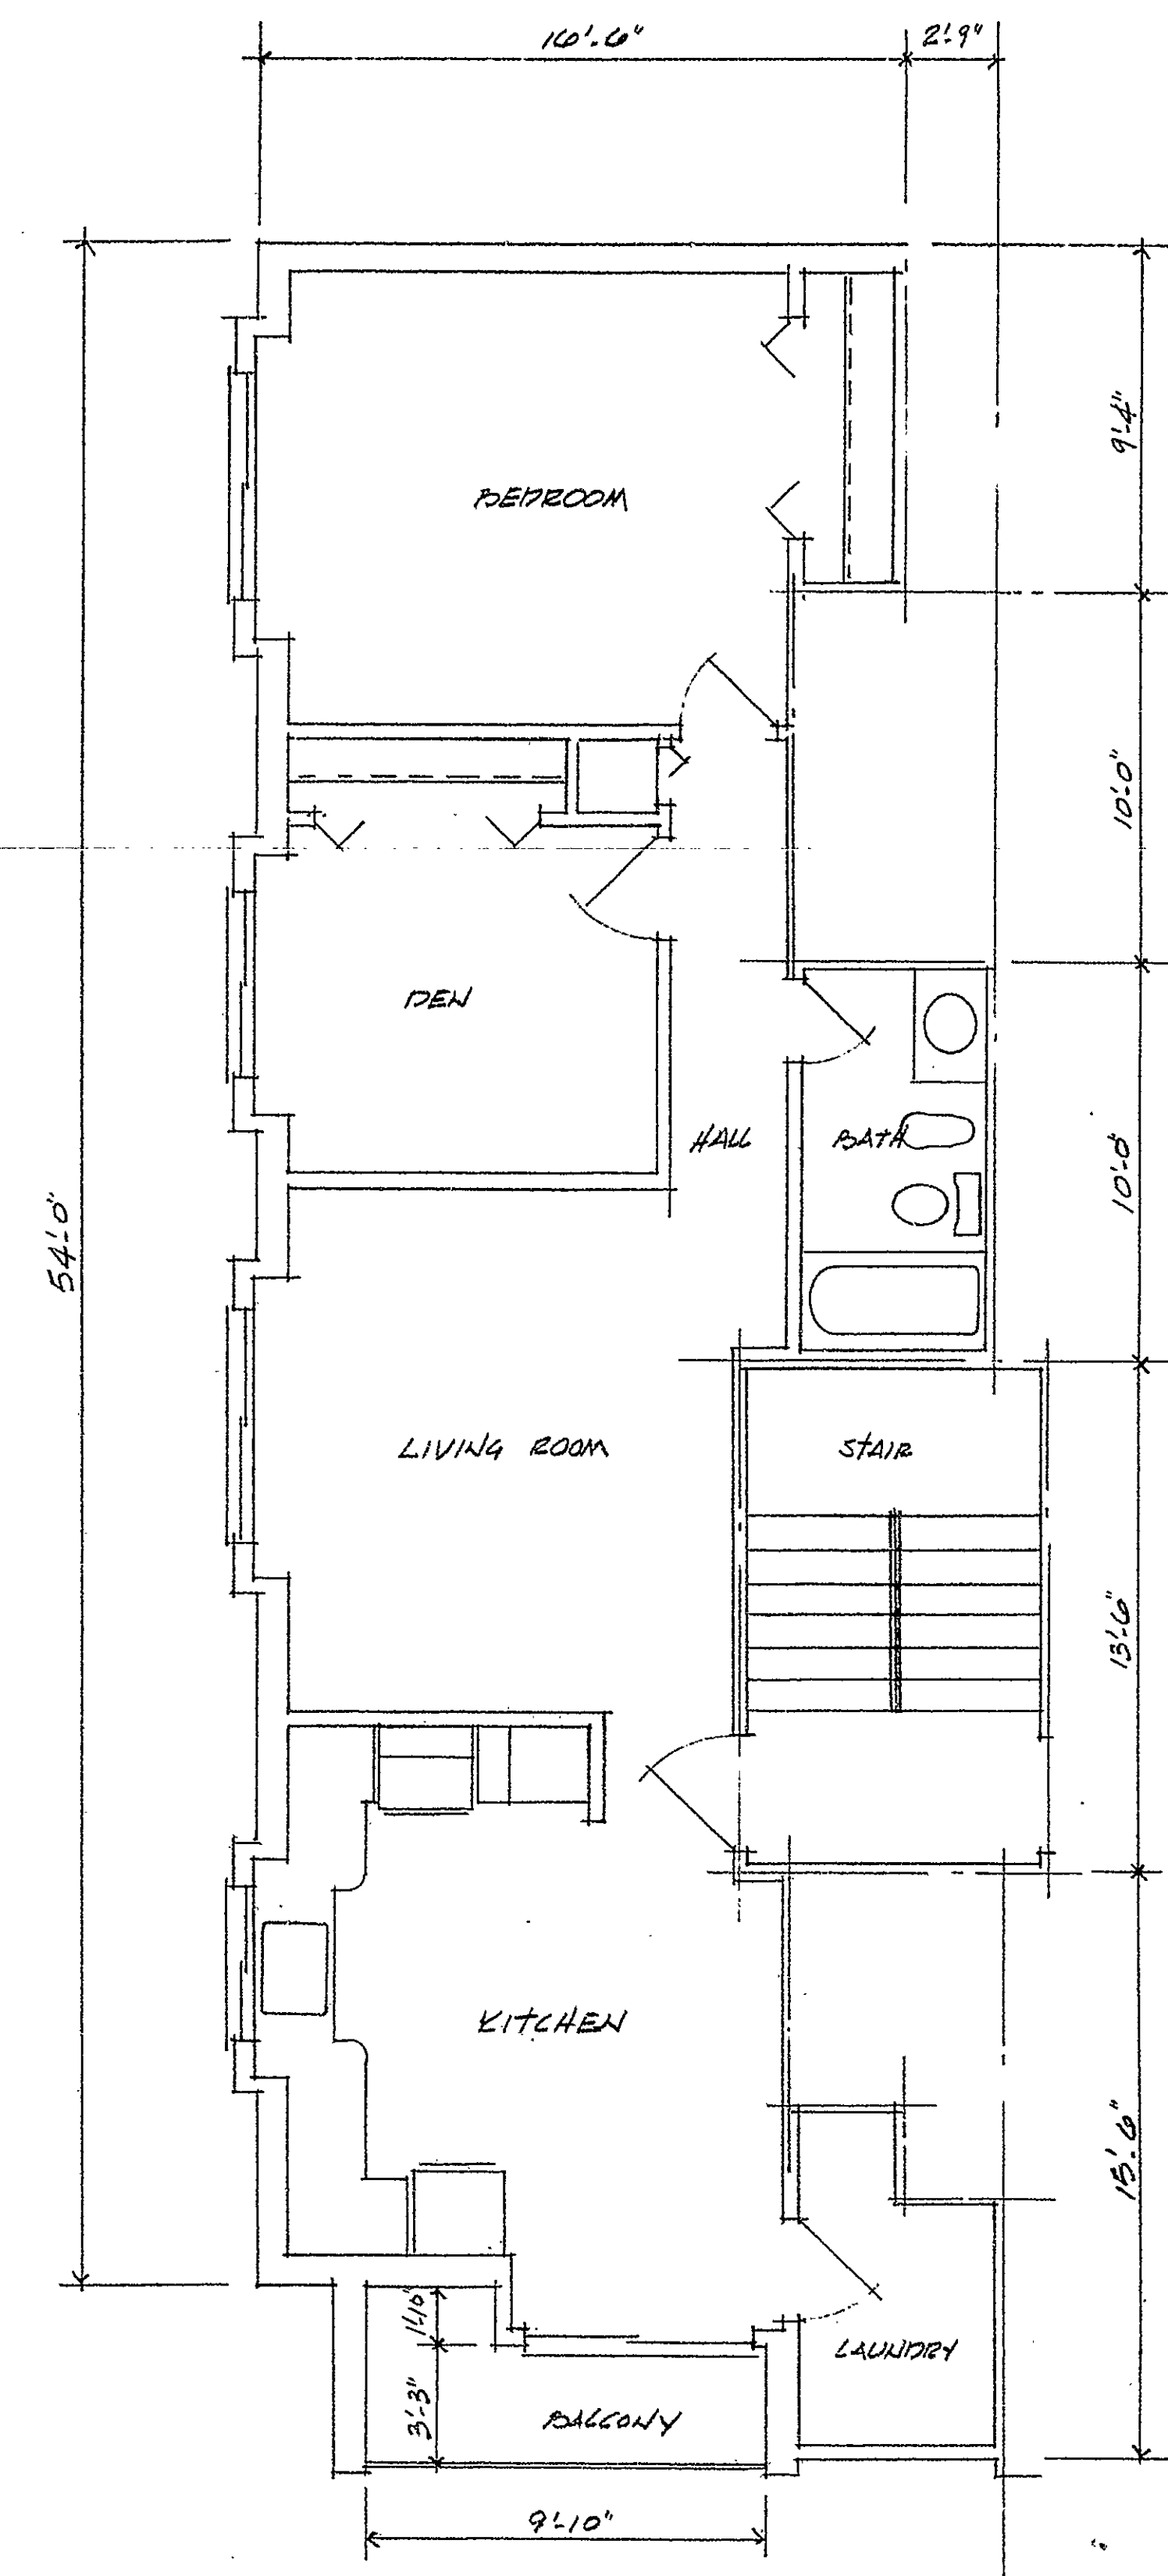

CARRIAGE HOUSE CONDOMINIUM HARTFORD, CONN.
 TYPICAL DIAGRAMATIC FLOOR PLAN - AMENDED
 APPROXIMATE FLOOR AREA - 879 S.F.
 APPROXIMATE COMMON AREA - 103 S.F.
 APPROXIMATE LIMITED COMMON AREA - 33 S.F.
 UNIT TYPE 3A & 5A

condo floor plan # 54

