



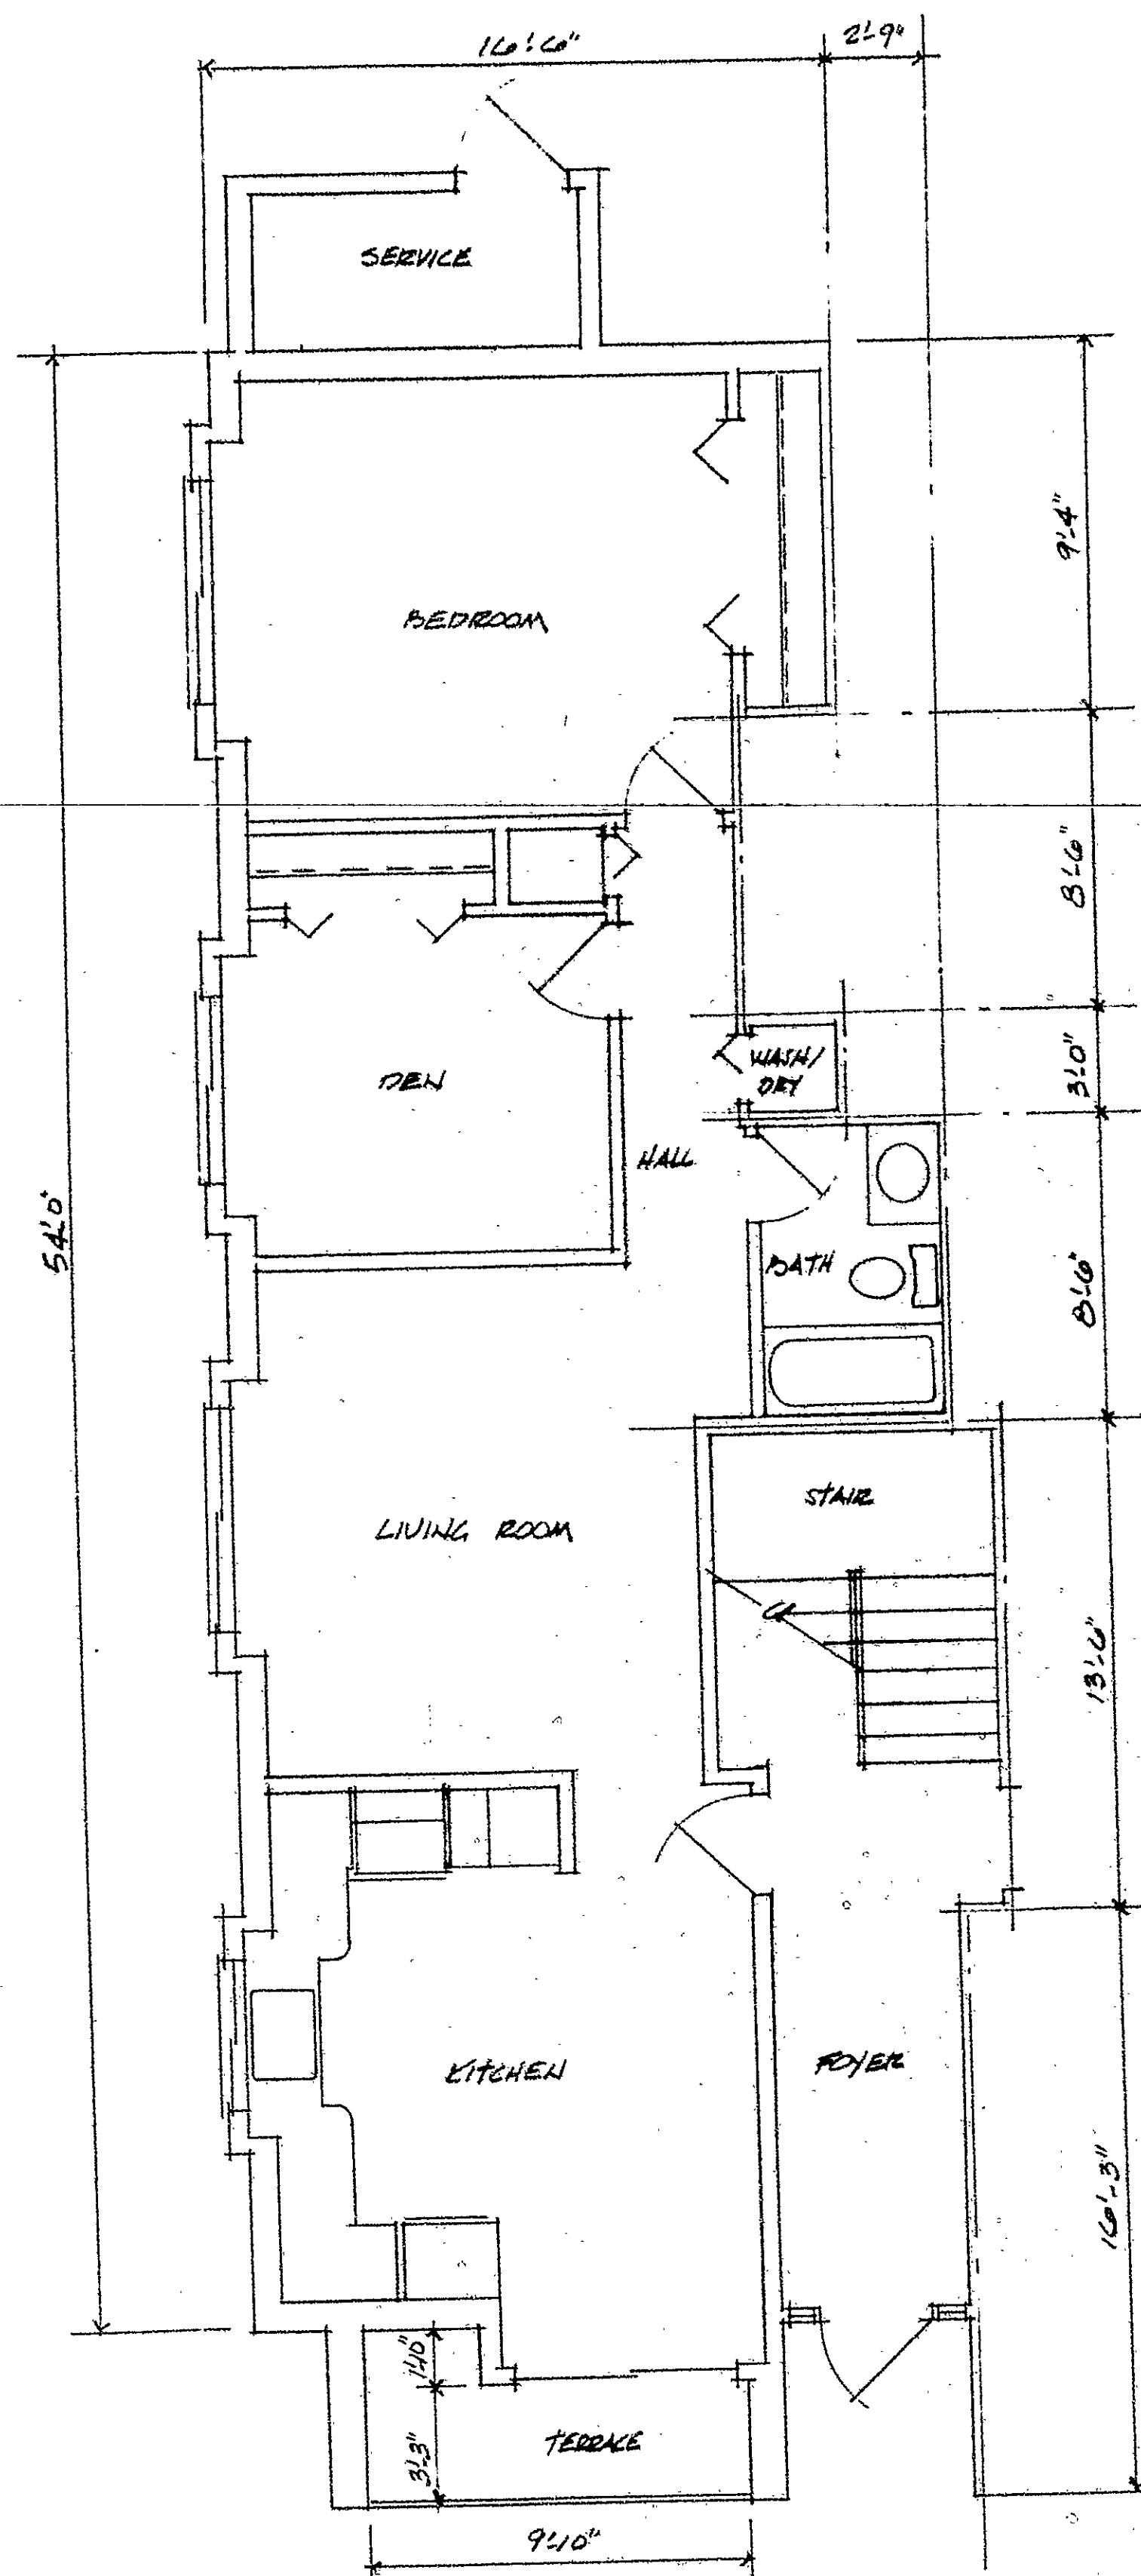

CARRIAGE HOUSE CONDOMINIUM
TYPICAL DIAGRAMATIC FLOOR PLAN - AMENDED
APPROXIMATE FLOOR AREA - 833 S.F.
APPROXIMATE COMMON AREA - 170 S.F.
APPROXIMATE LIMITED COMMON AREA - 38 S.F.

UNIT TYPE 1B


HARTFORD, CONN.

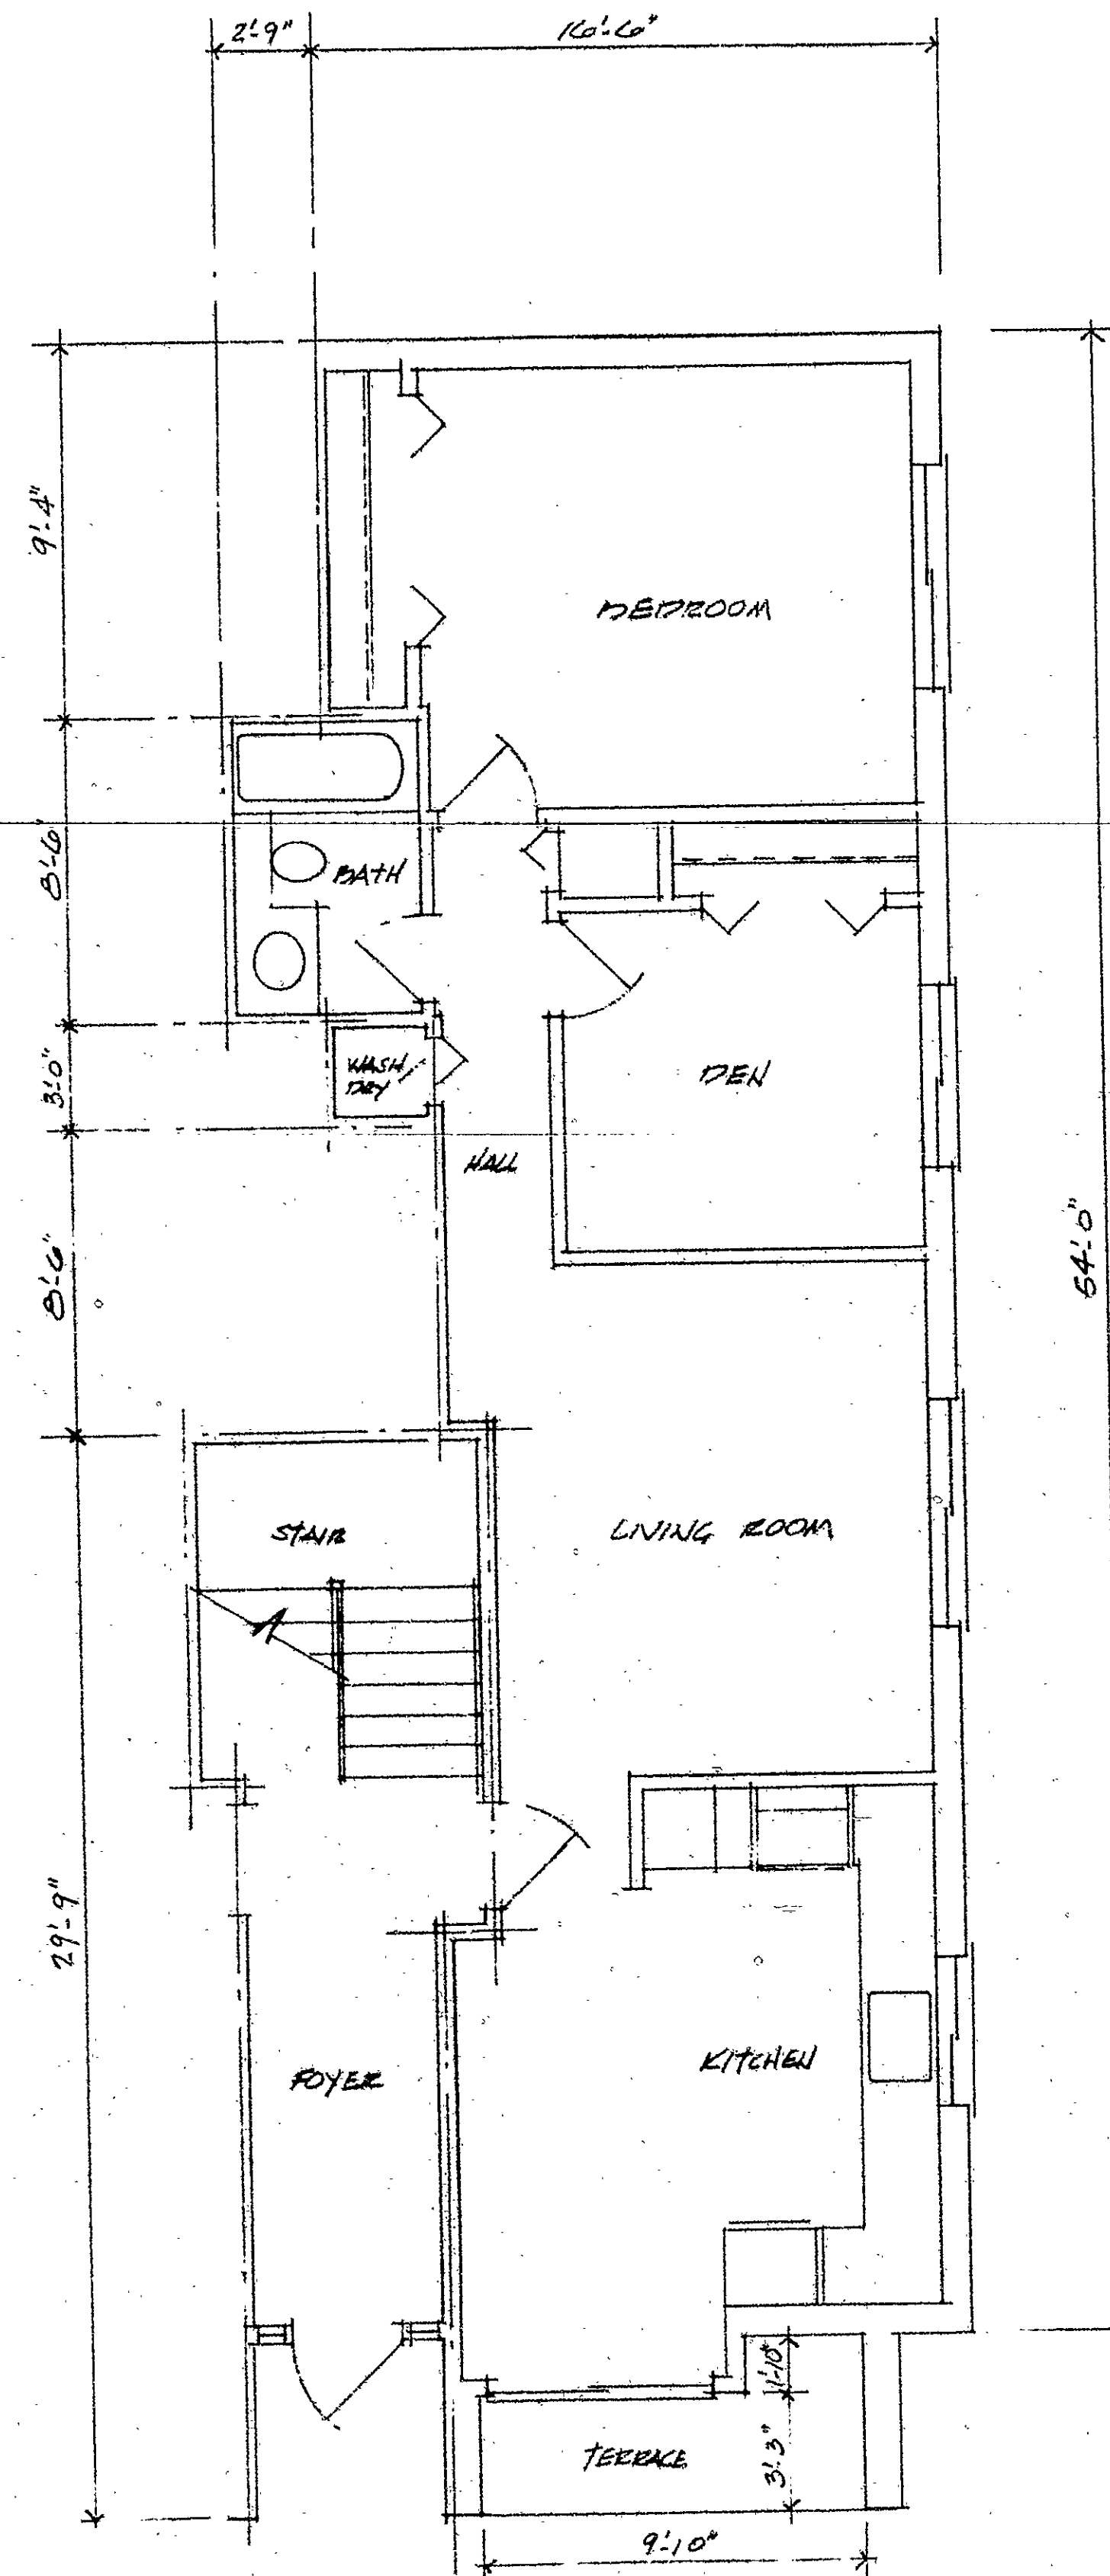

CARRIAGE HOUSE CONDOMINIUM
TYPICAL DIAGRAMATIC FLOOR PLAN - AMENDED
APPROXIMATE FLOOR AREA - 820 S.F.
APPROXIMATE COMMON AREA - 170 S.F.
APPROXIMATE LIMITED COMMON AREA - 38 S.F.

UNIT TYPE 2B


HARTFORD, CONN.

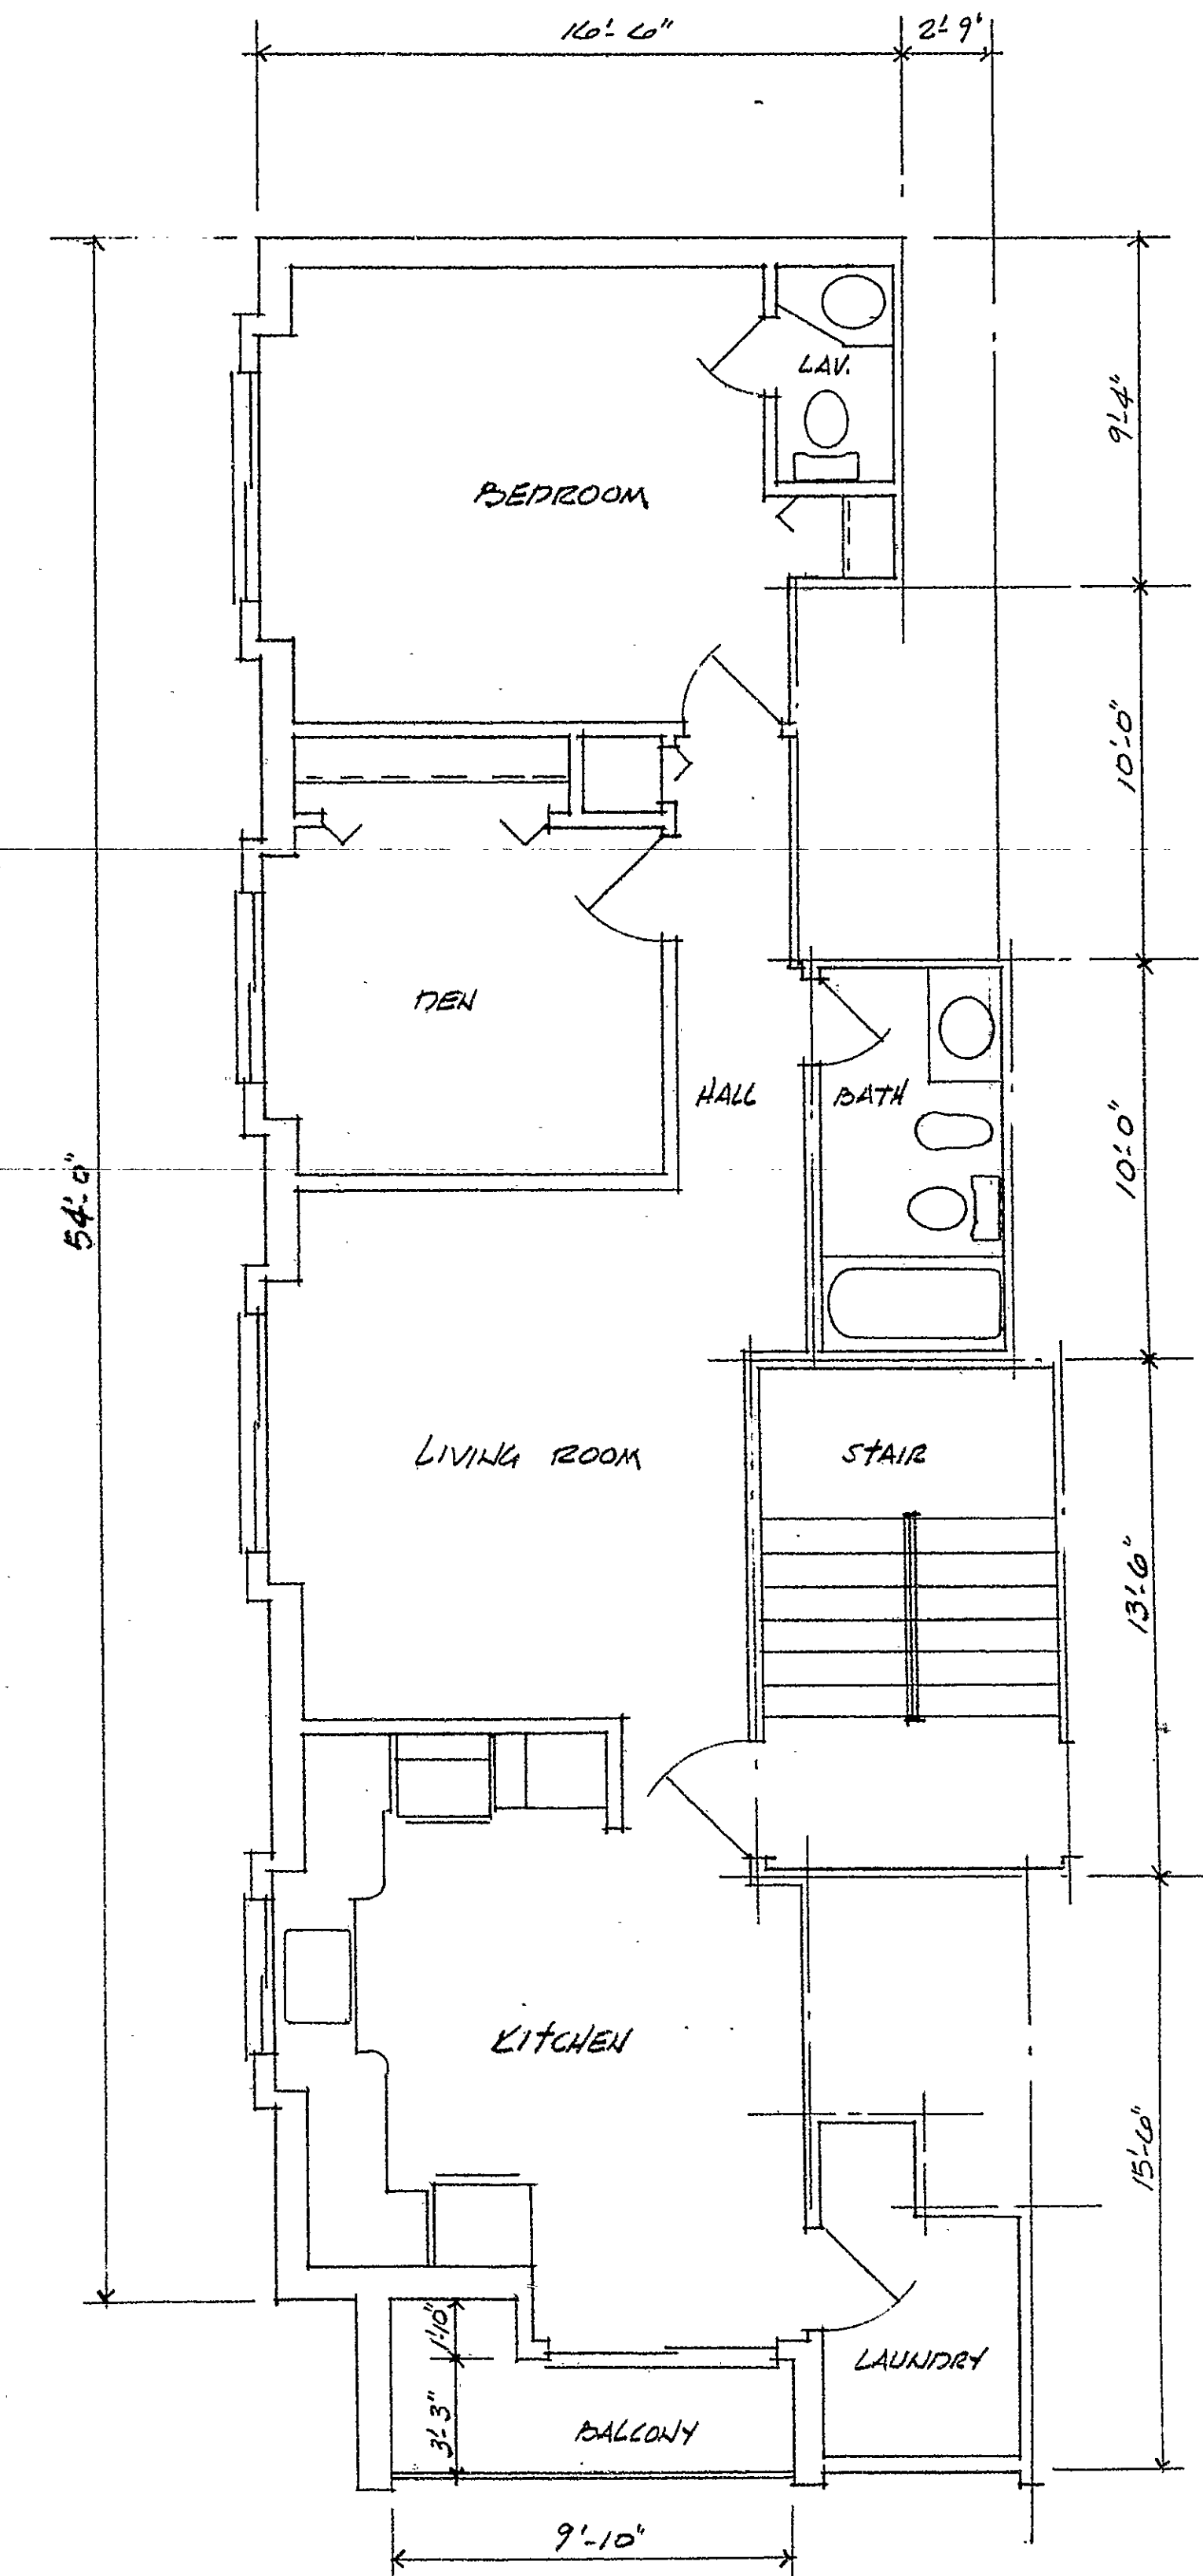

CARRIAGE HOUSE CONDOMINIUM
TYPICAL DIAGRAMATIC FLOOR PLAN - AMENDED
APPROXIMATE FLOOR AREA - 879 S.F.
APPROXIMATE COMMON AREA - 103 S.F.
APPROXIMATE LIMITED COMMON AREA - 38 S.F.

UNIT TYPE 3B

HARTFORD, CONN.

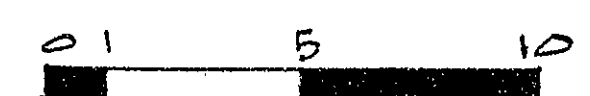

Condo Floor Plan # 54

