



54

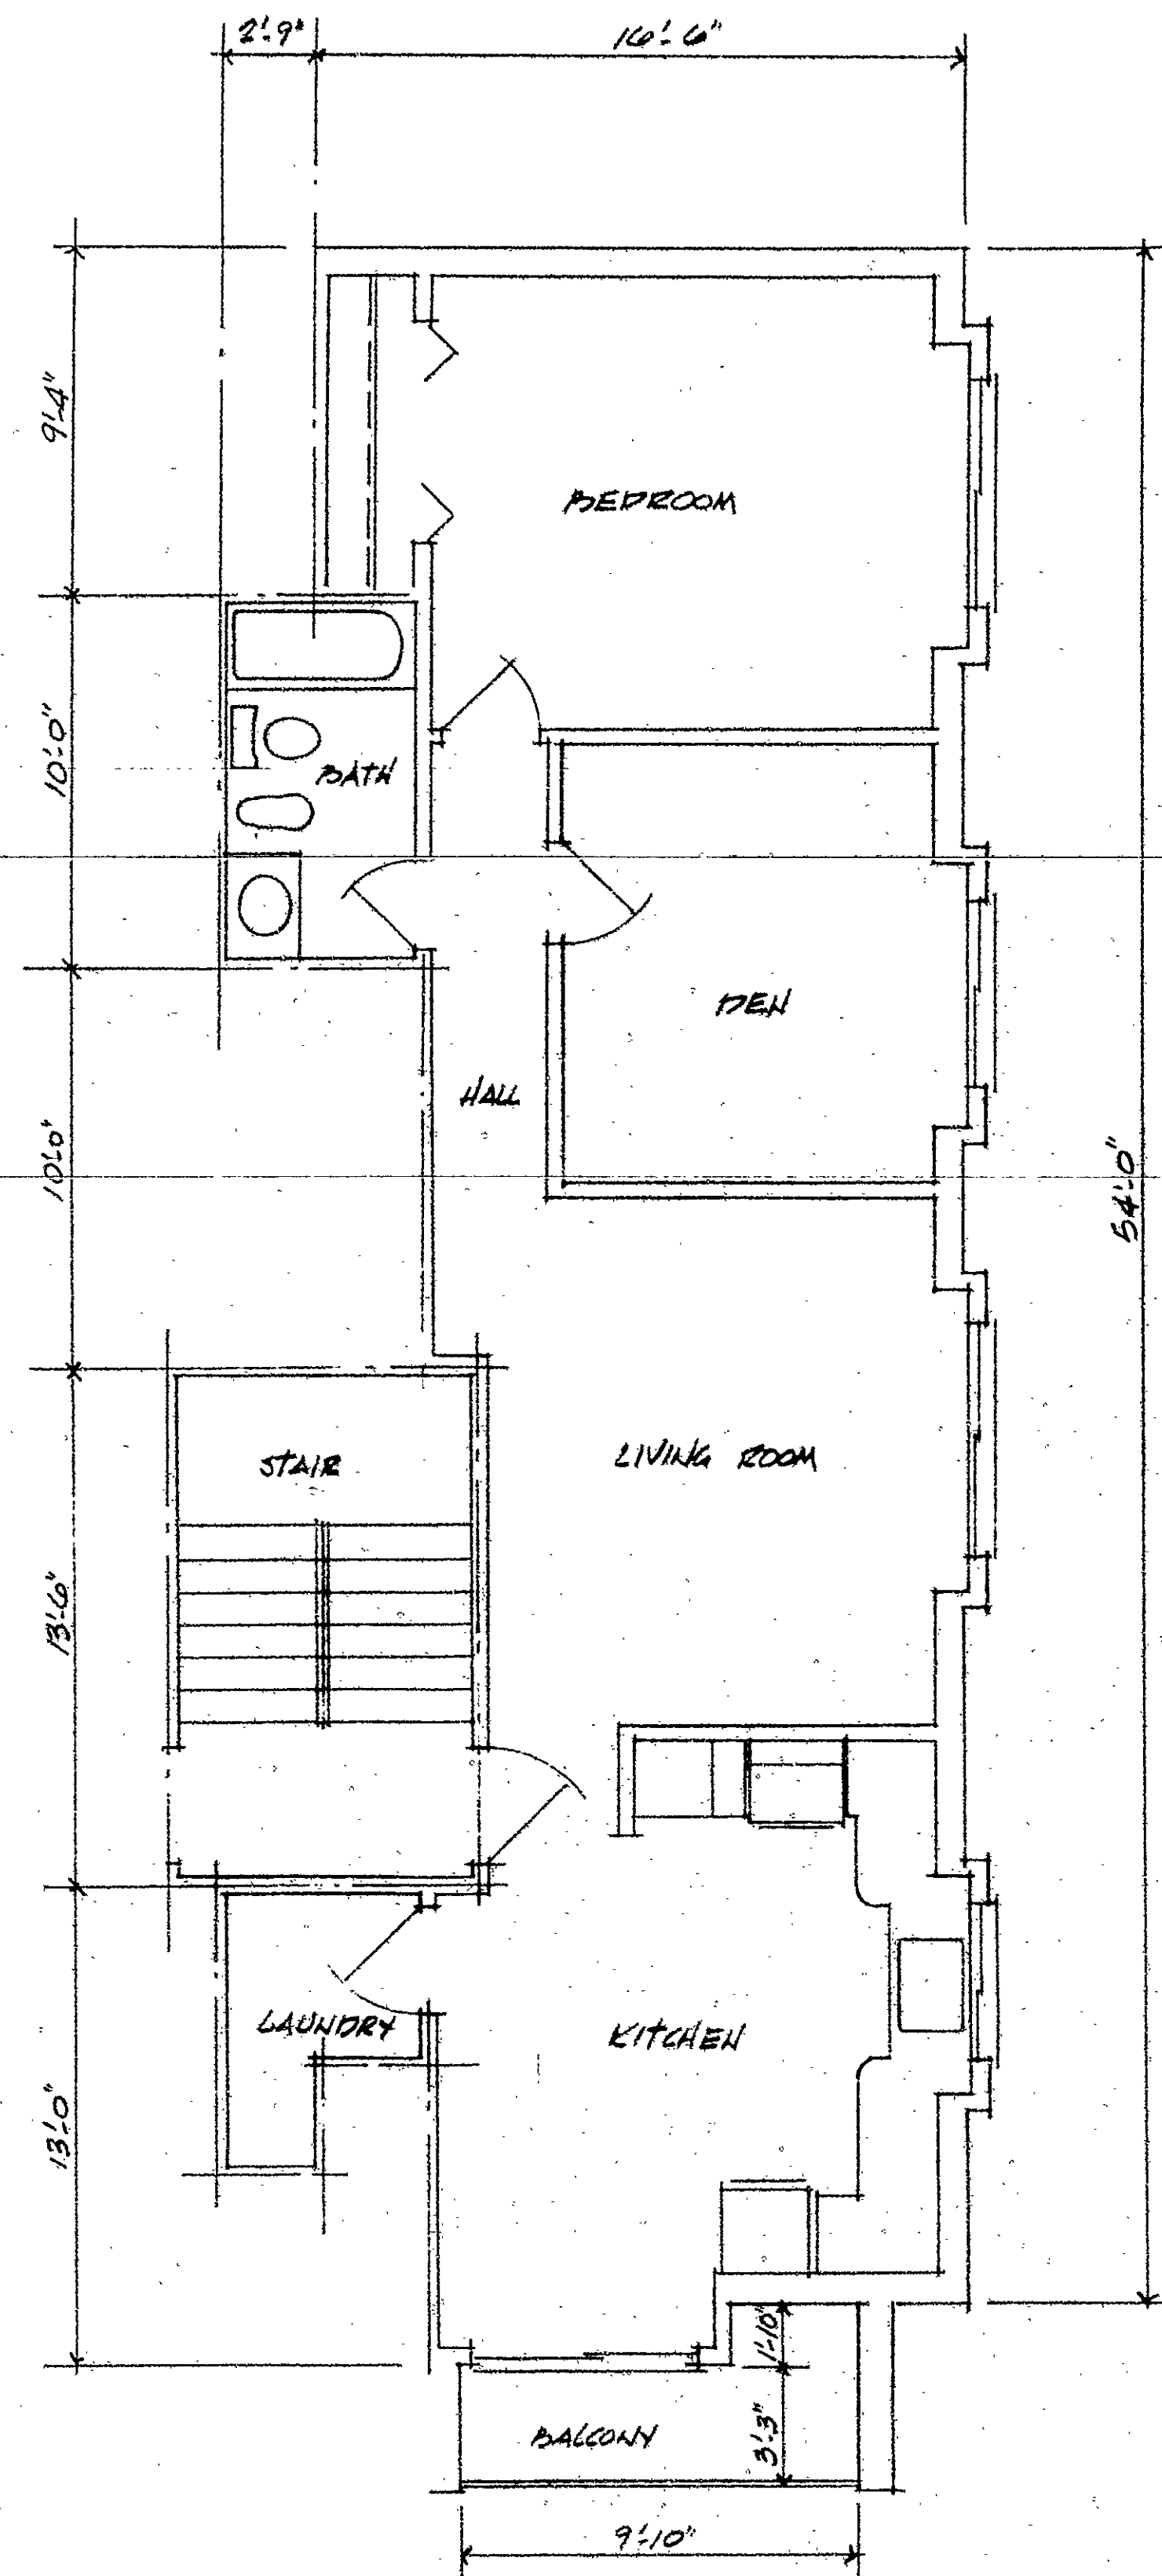

CARRIAGE HOUSE CONDOMINIUM
TYPICAL DIAGRAMATIC FLOOR PLAN - AMENDED
APPROXIMATE FLOOR AREA - 879 S.F.
APPROXIMATE COMMON AREA - 108 S.F.
APPROXIMATE LIMITED COMMON AREA - 38 S.F.

UNIT TYPE 4A



HARTFORD, CONN

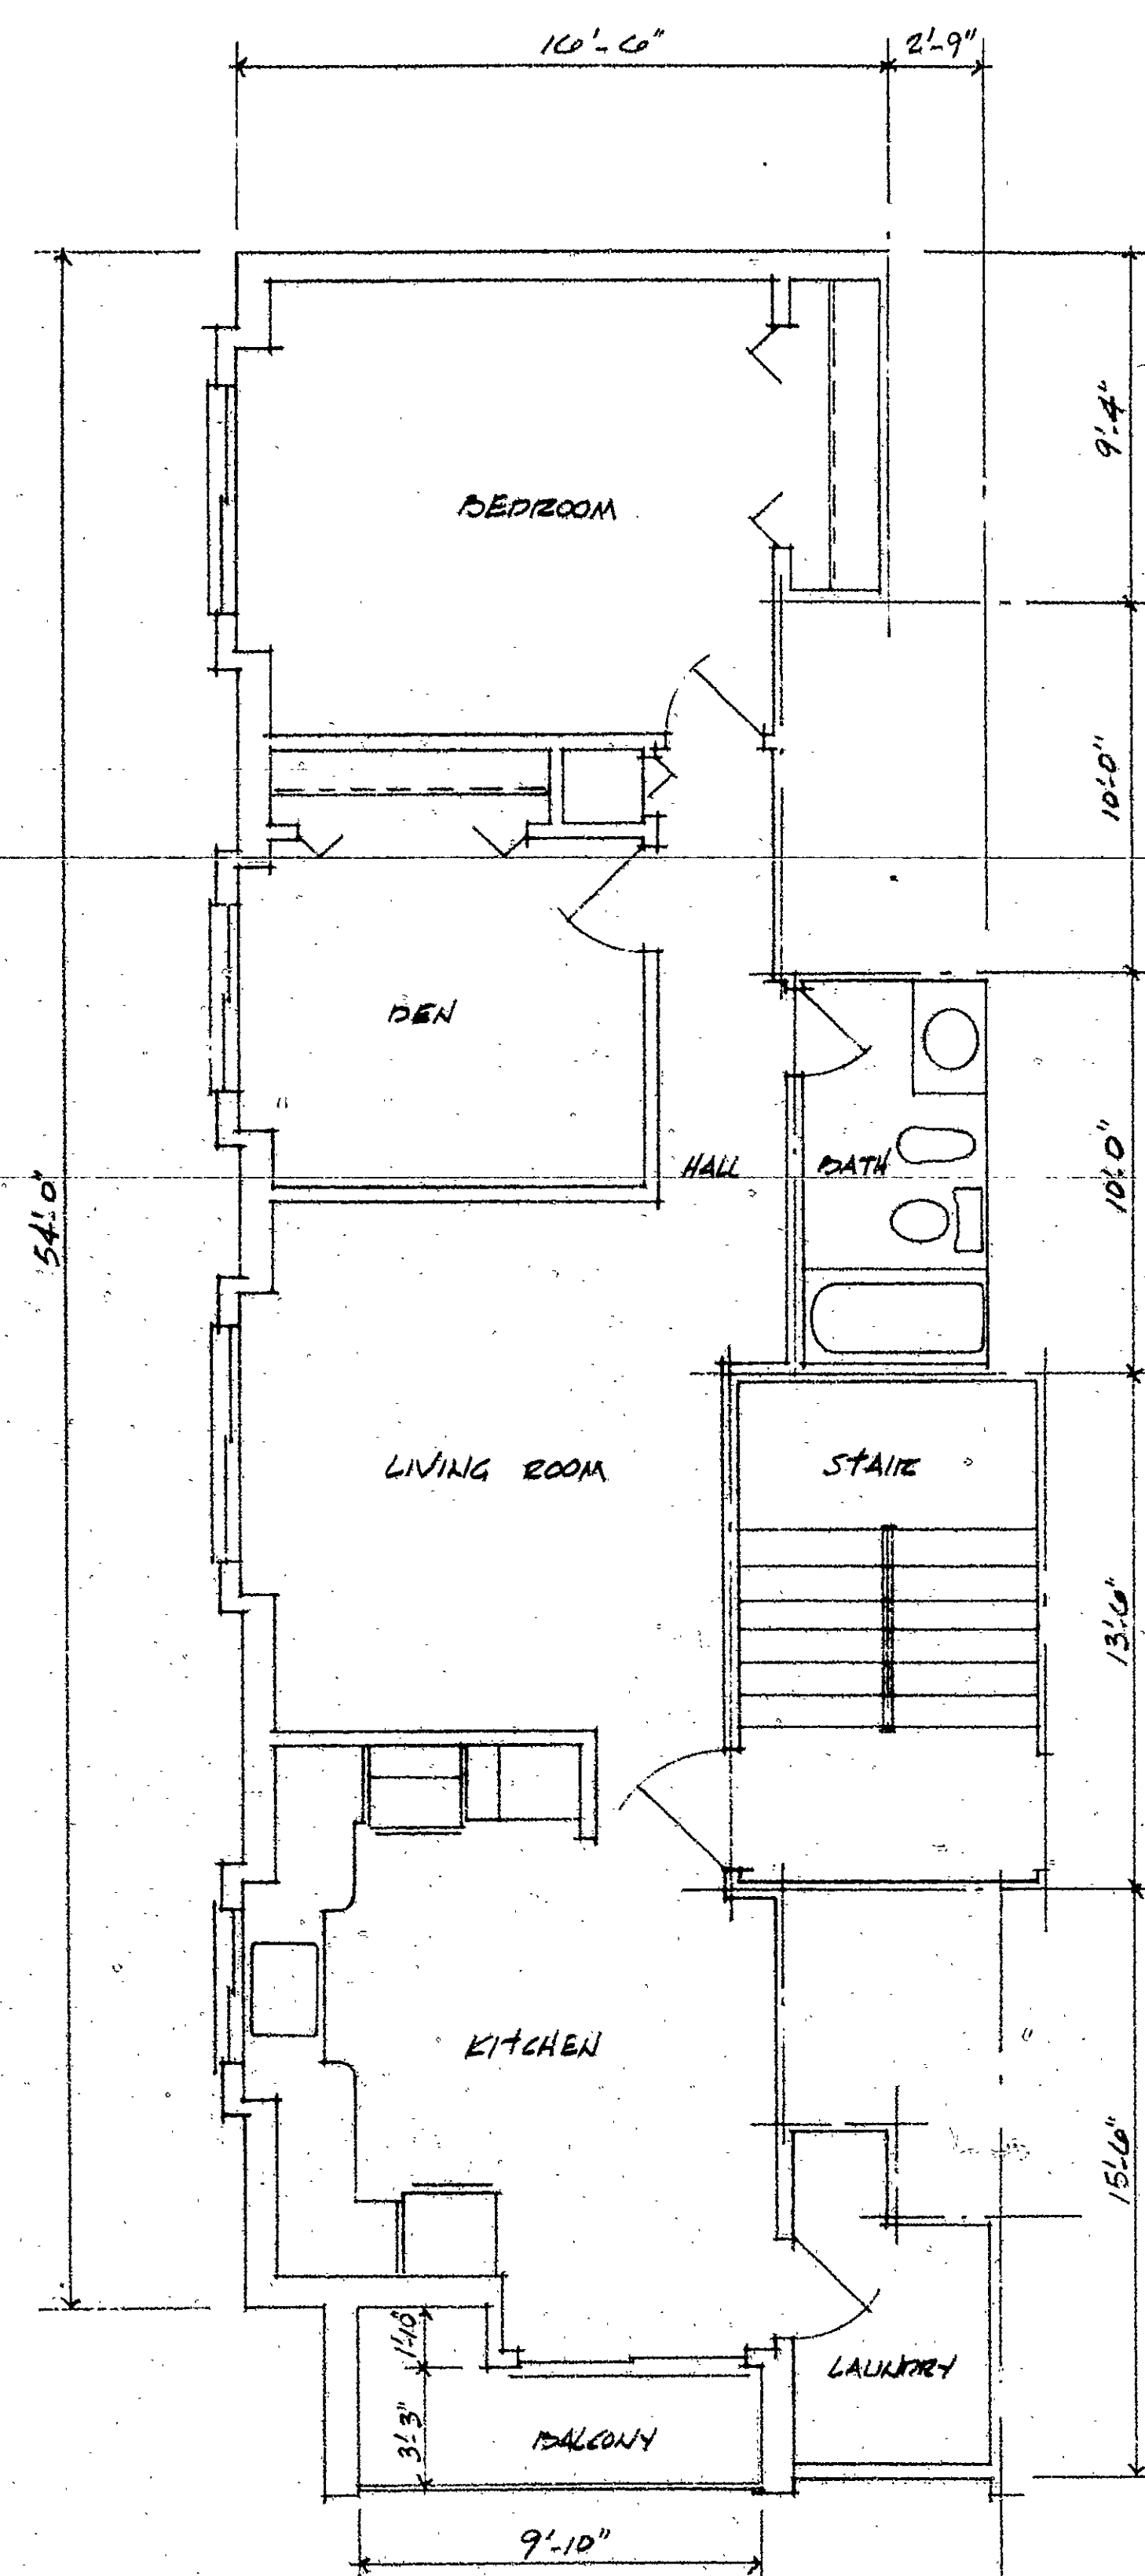

CARRIAGE HOUSE CONDOMINIUM
TYPICAL DIAGRAMATIC FLOOR PLAN - AMENDED
APPROXIMATE FLOOR AREA - 879 S.F.
APPROXIMATE COMMON AREA - 108 S.F.
APPROXIMATE LIMITED COMMON AREA - 38 S.F.

UNIT TYPE 5D

HARTFORD, CONN

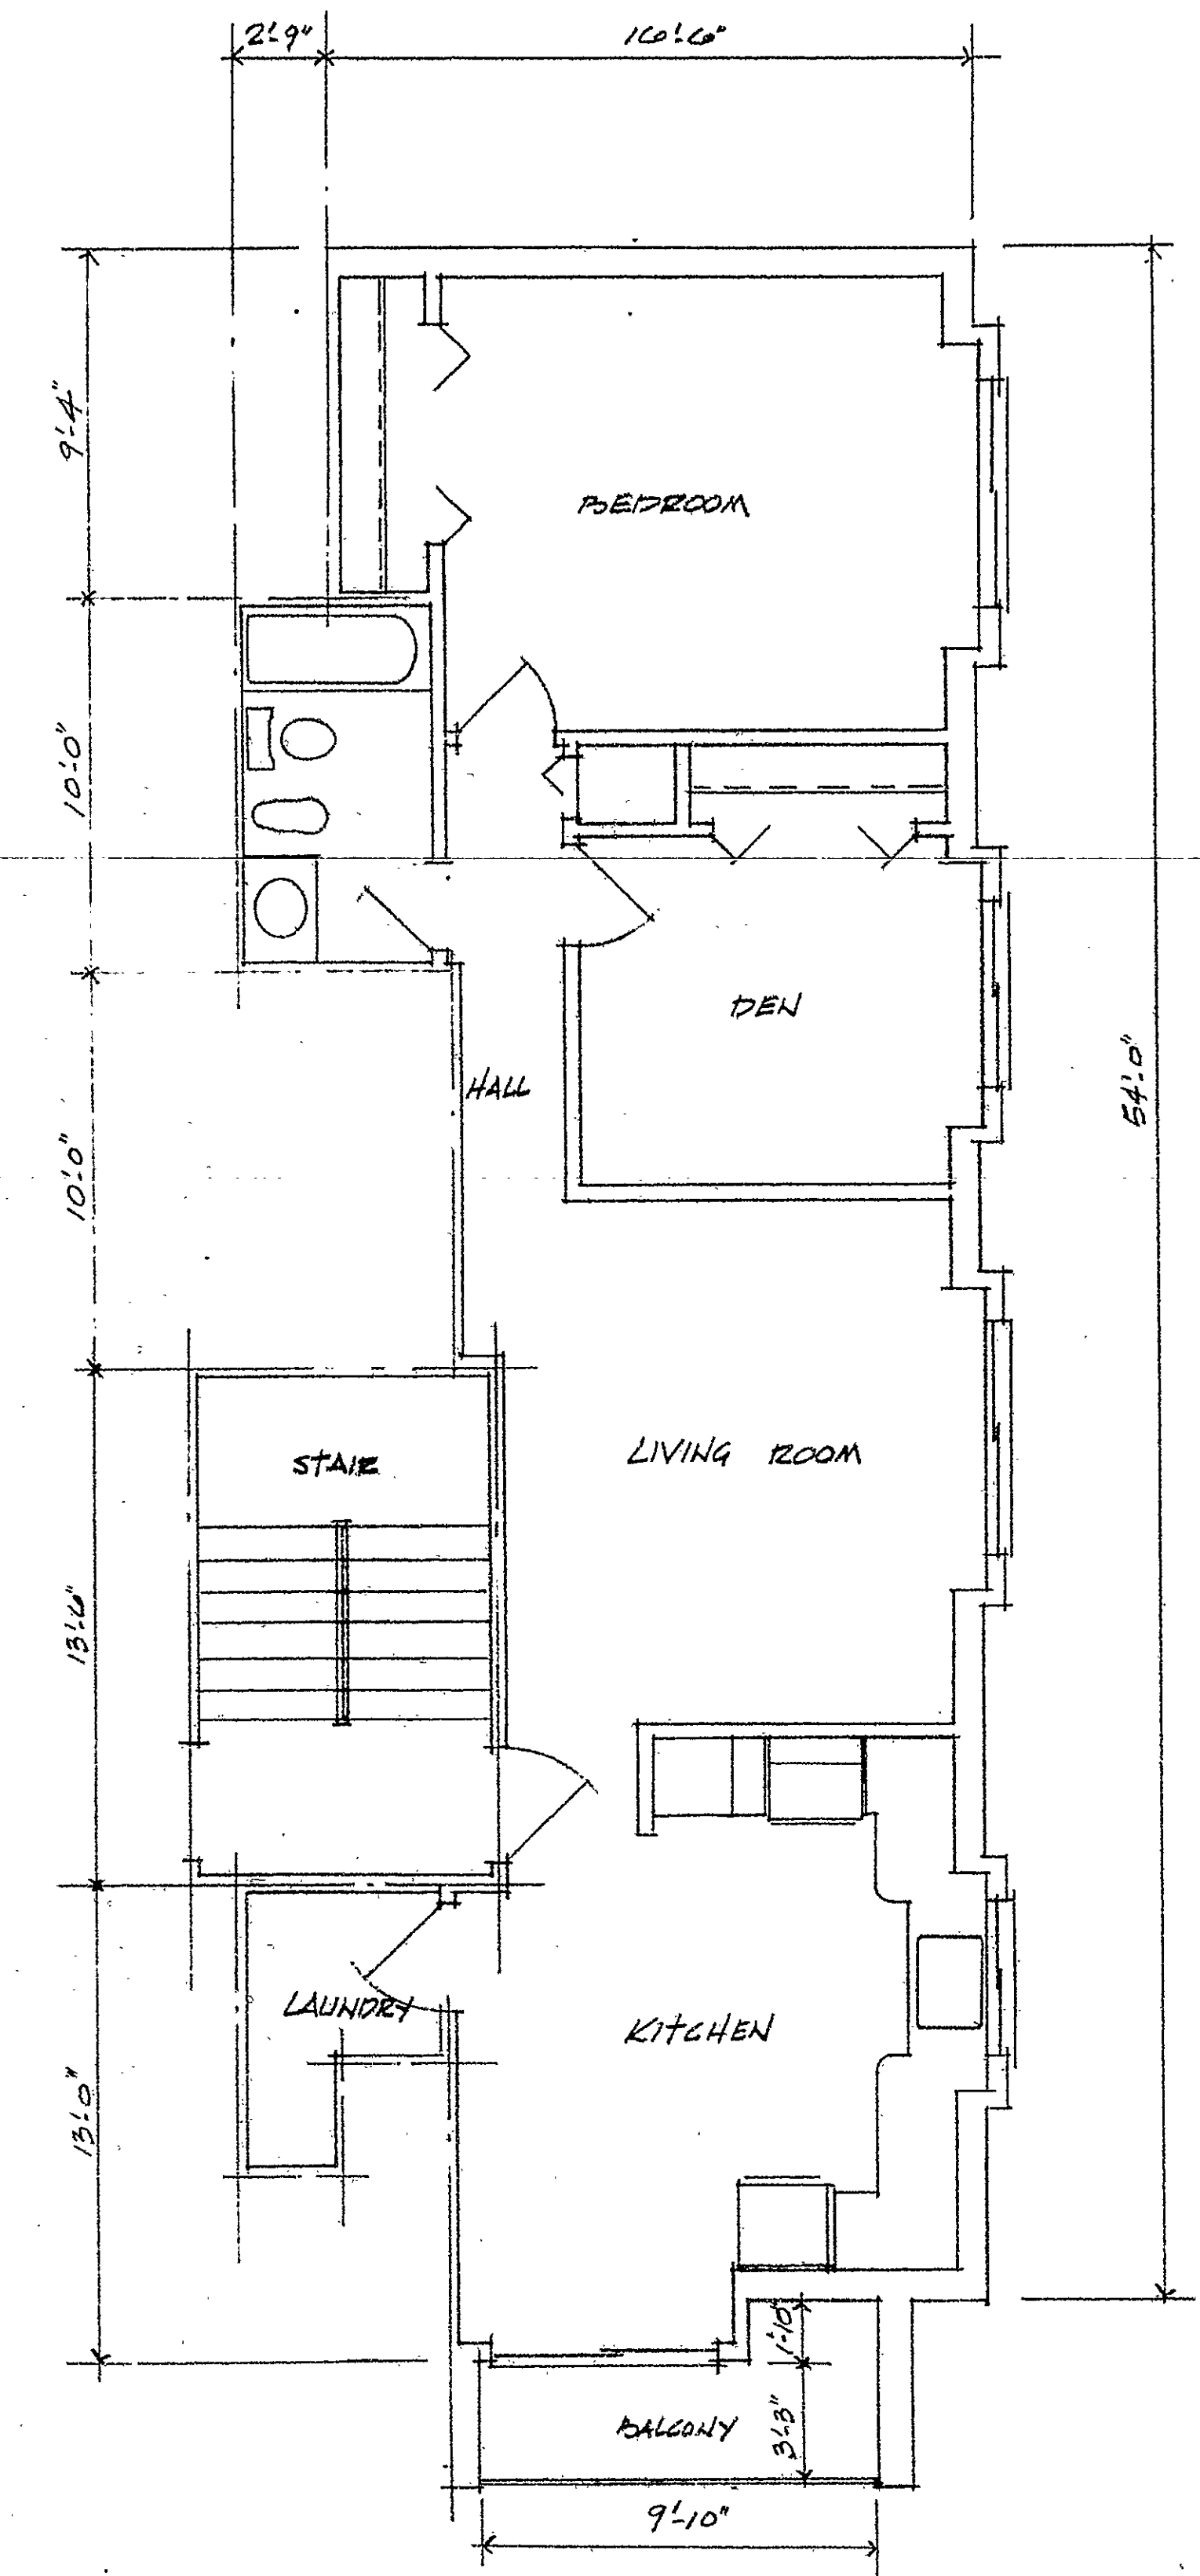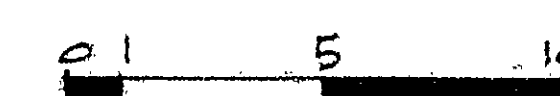

CARRIAGE HOUSE CONDOMINIUM
TYPICAL DIAGRAMATIC FLOOR PLAN - AMENDED
APPROXIMATE FLOOR AREA - 879 S.F.
APPROXIMATE COMMON AREA - 108 S.F.
APPROXIMATE LIMITED COMMON AREA - 38 S.F.

UNIT TYPE 6A, 4B & 6D

HARTFORD, CONN



Condo Floor Plan # 574



RECEIVED BY
DOT 2, 3, 00 PM '01
TOWN OF HARTFORD
VOL. _____ PAGE _____