



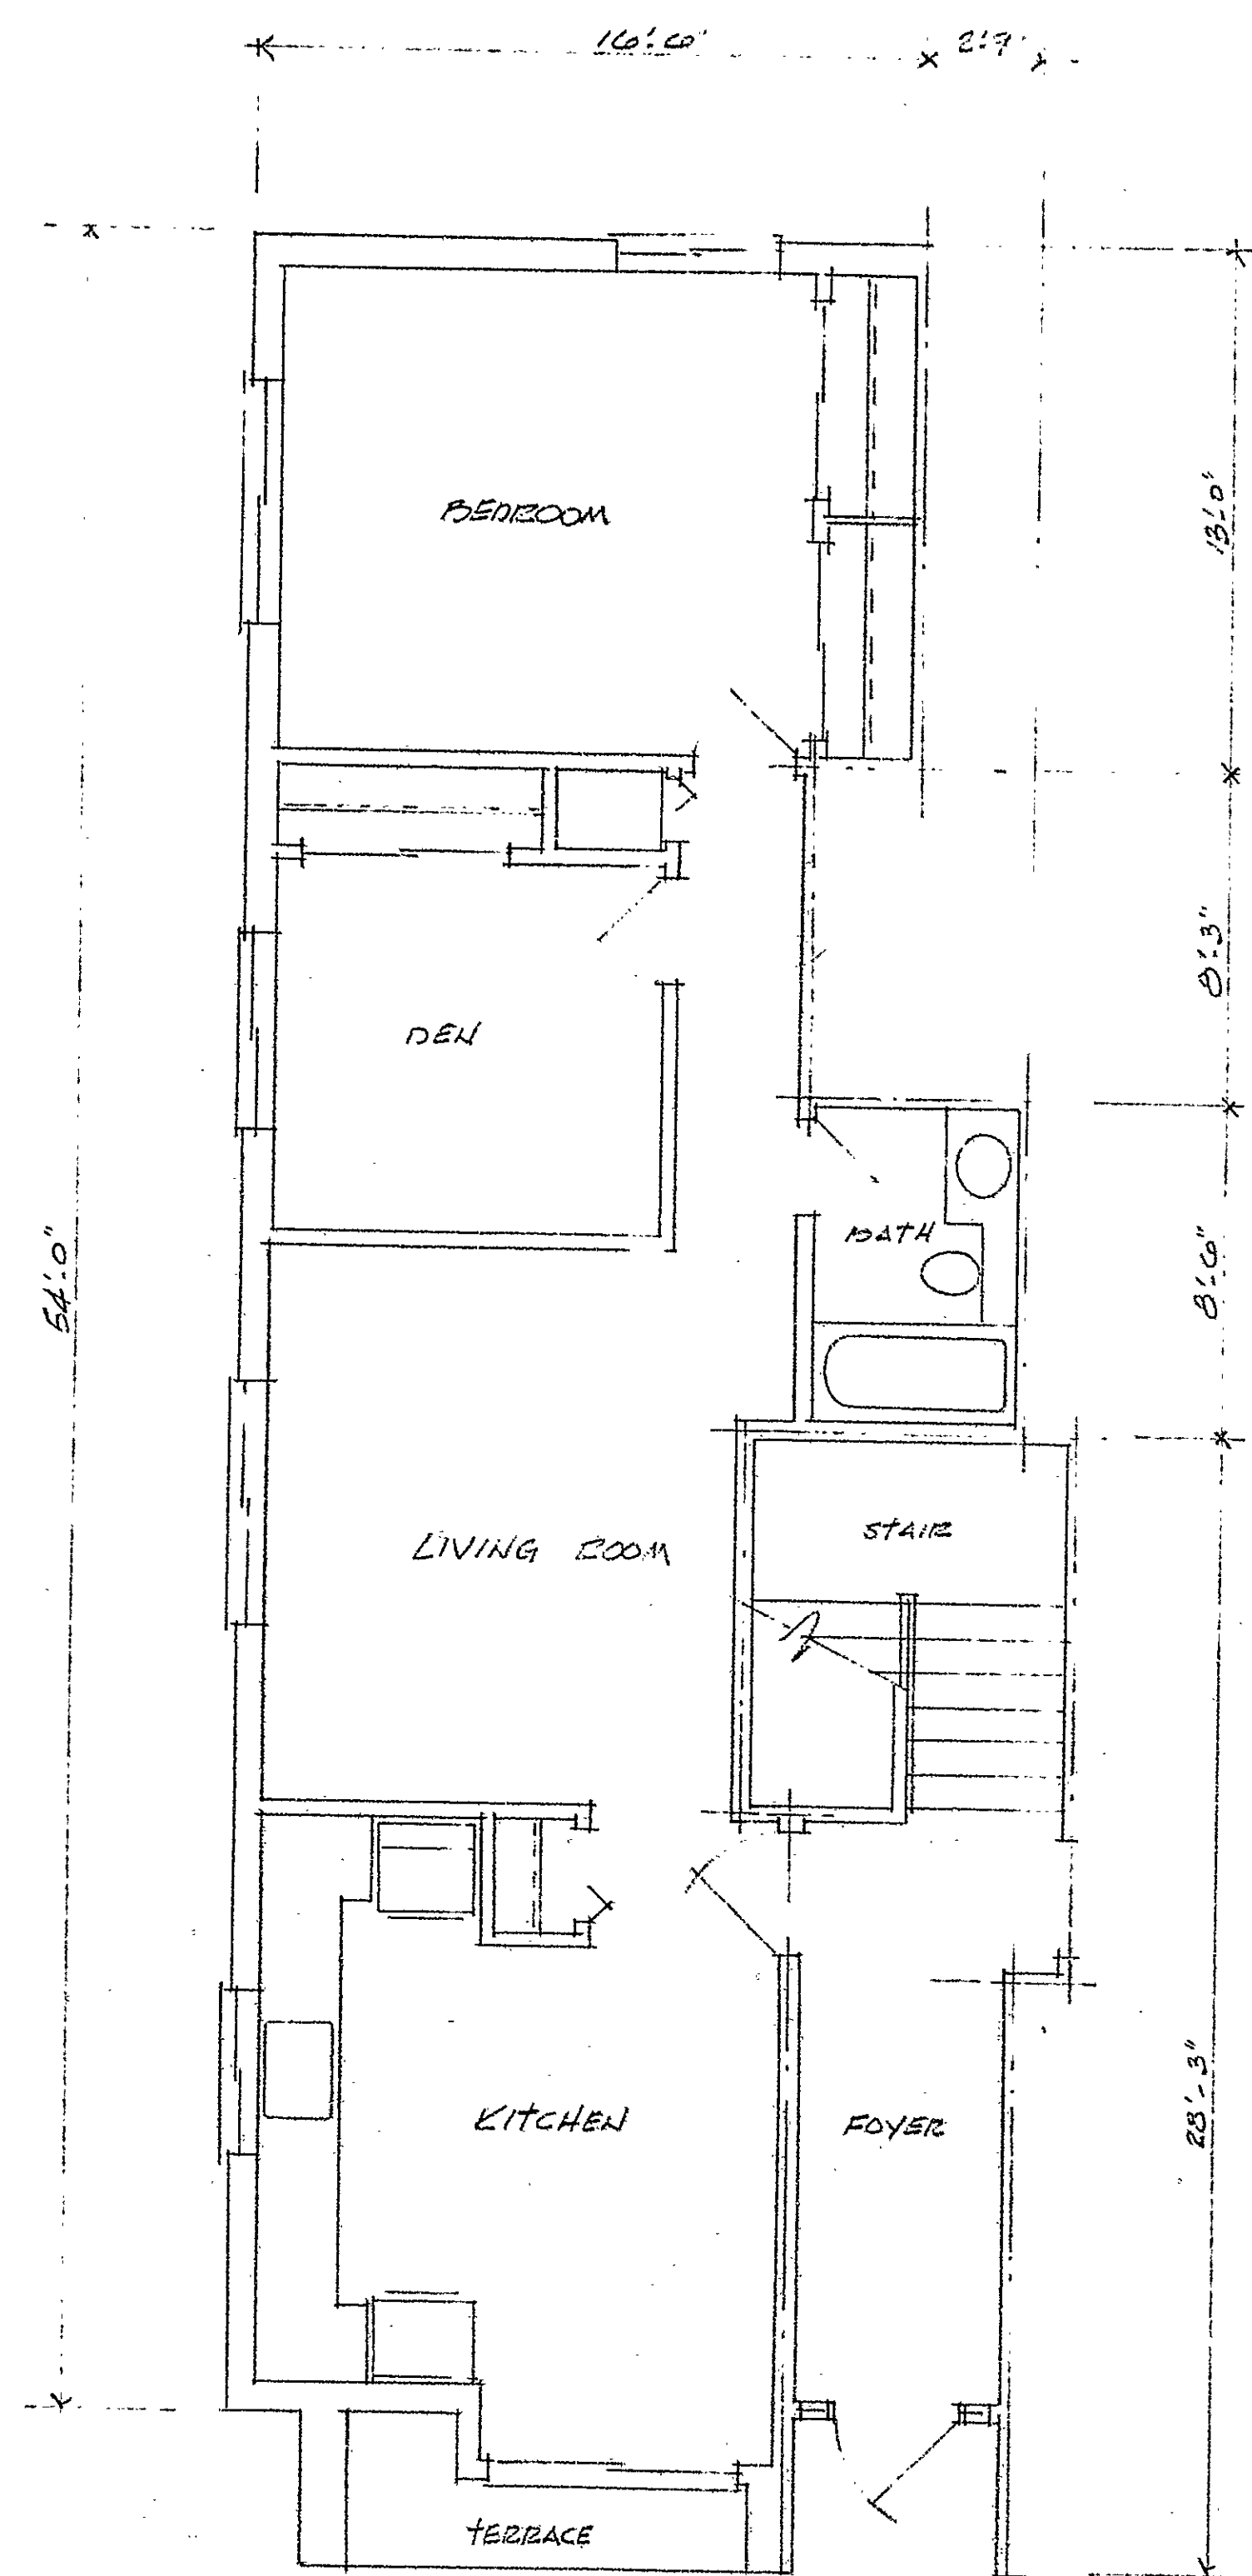

CARRIAGE HOUSE CONDOMINIUM
HARTFORD, CONN.
TYPICAL DIAGRAMATIC FLOOR PLAN
APPROXIMATE FLOOR AREA 820 SQ. FT.
APPROXIMATE COMMON AREA 253 SQ. FT.
UNIT TYPE 1

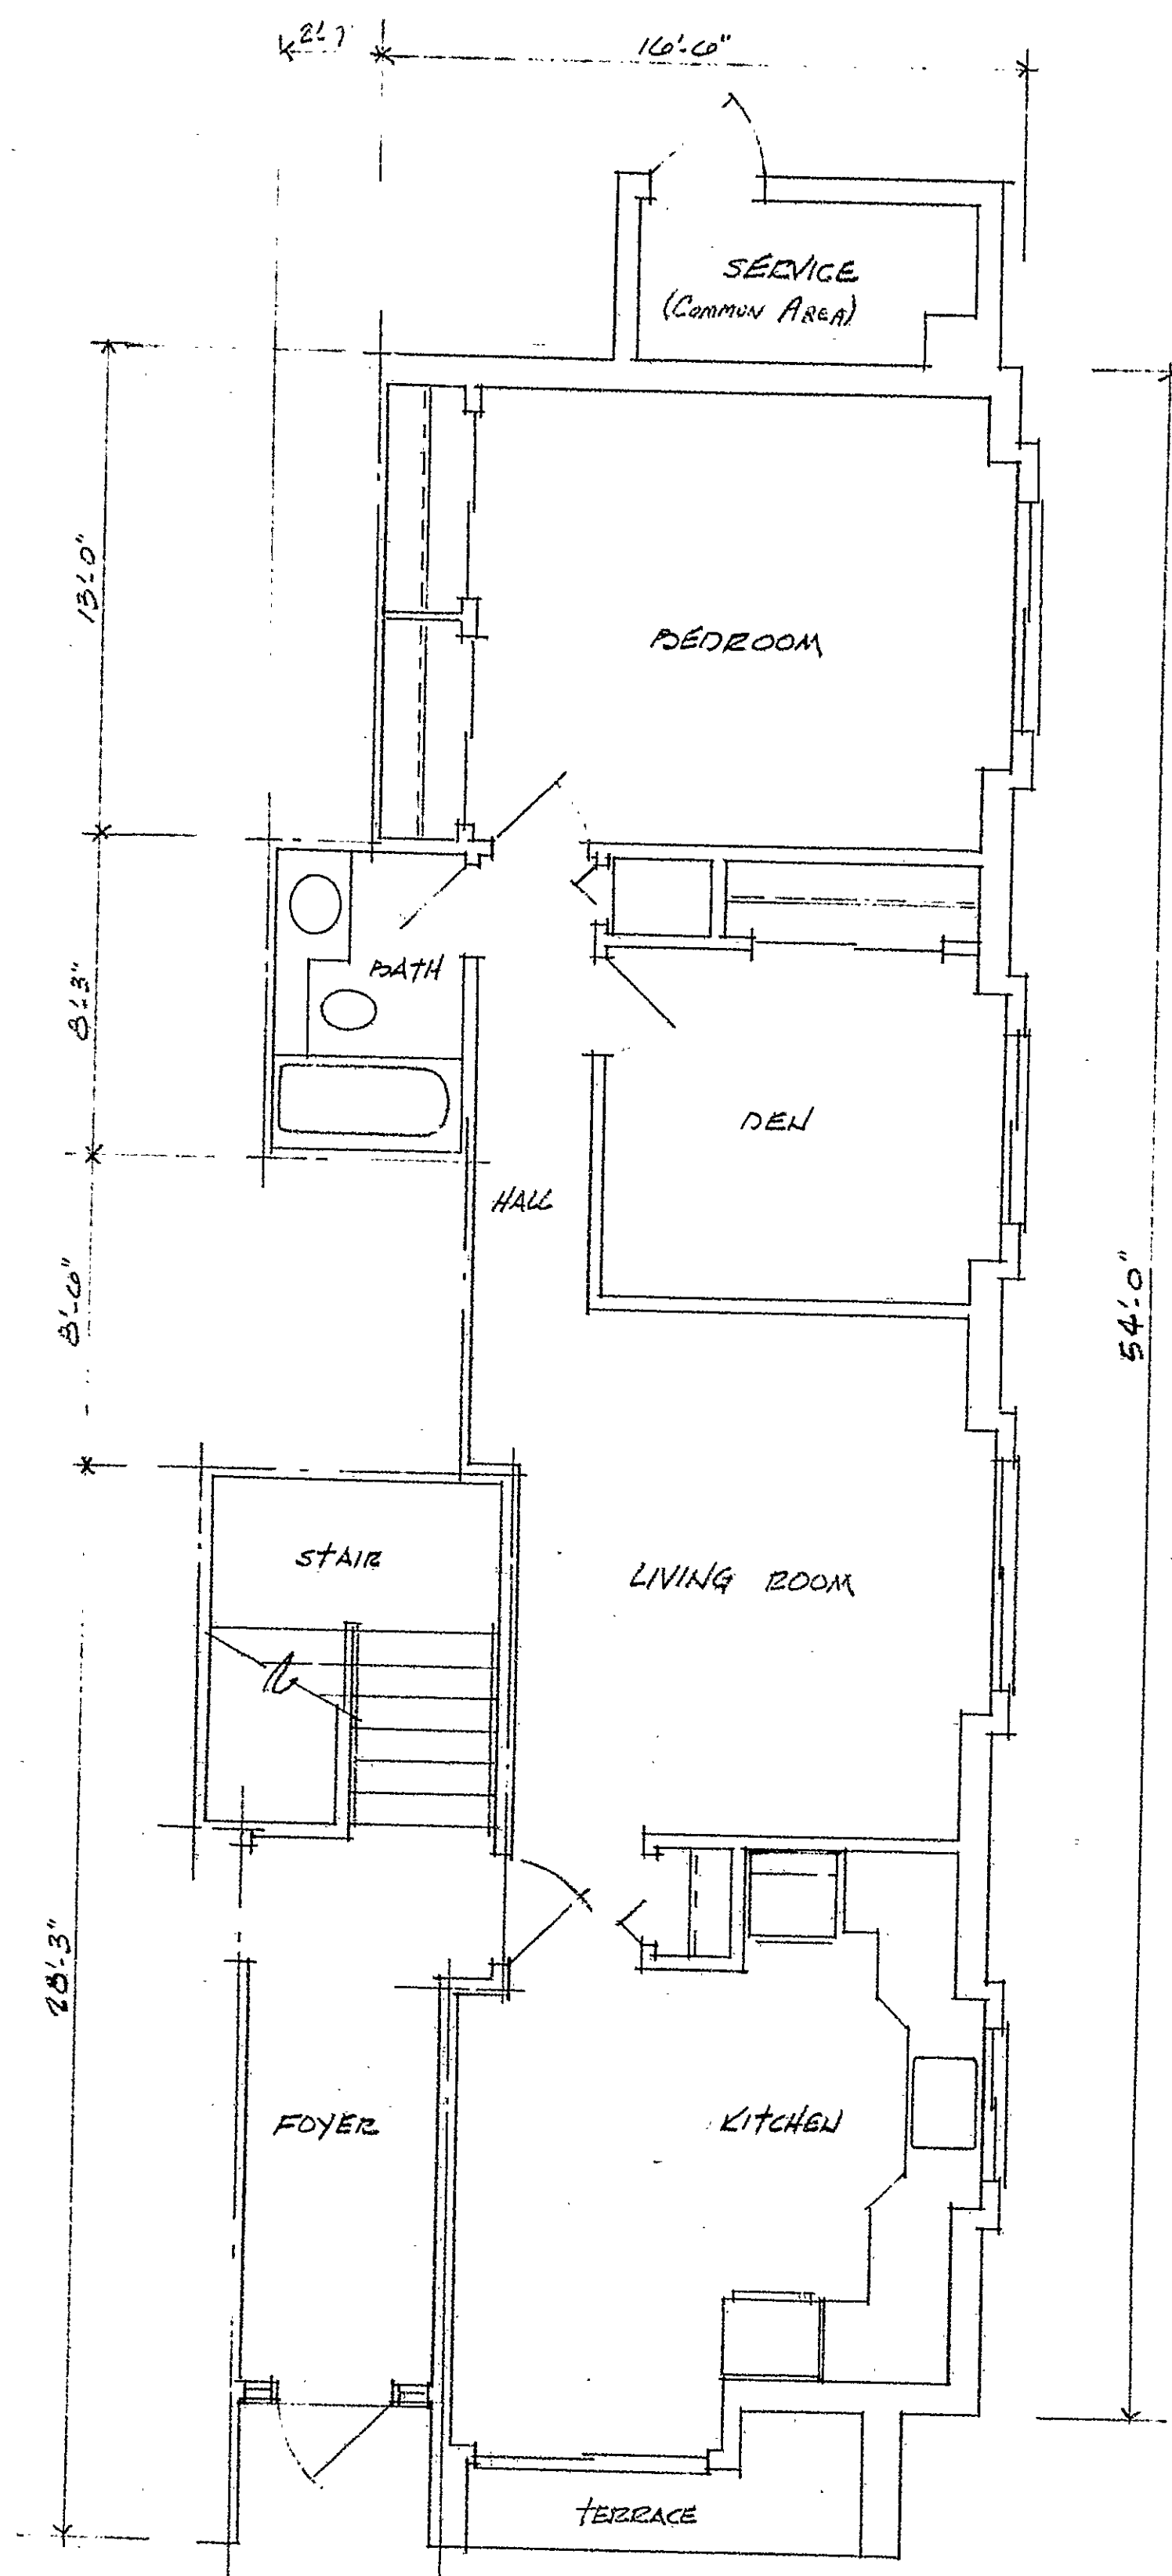

CARRIAGE HOUSE CONDOMINIUM
HARTFORD, CONN.
TYPICAL DIAGRAMATIC FLOOR PLAN
APPROXIMATE FLOOR AREA 833 SQ. FT.
APPROXIMATE COMMON AREA 253 SQ. FT.
UNIT TYPE 2



450620
RECEIVED BY
JUL 2 11 30 AM '81
TOWN & CITY ENGINEERING
HARTFORD
VOL. PAGE

