



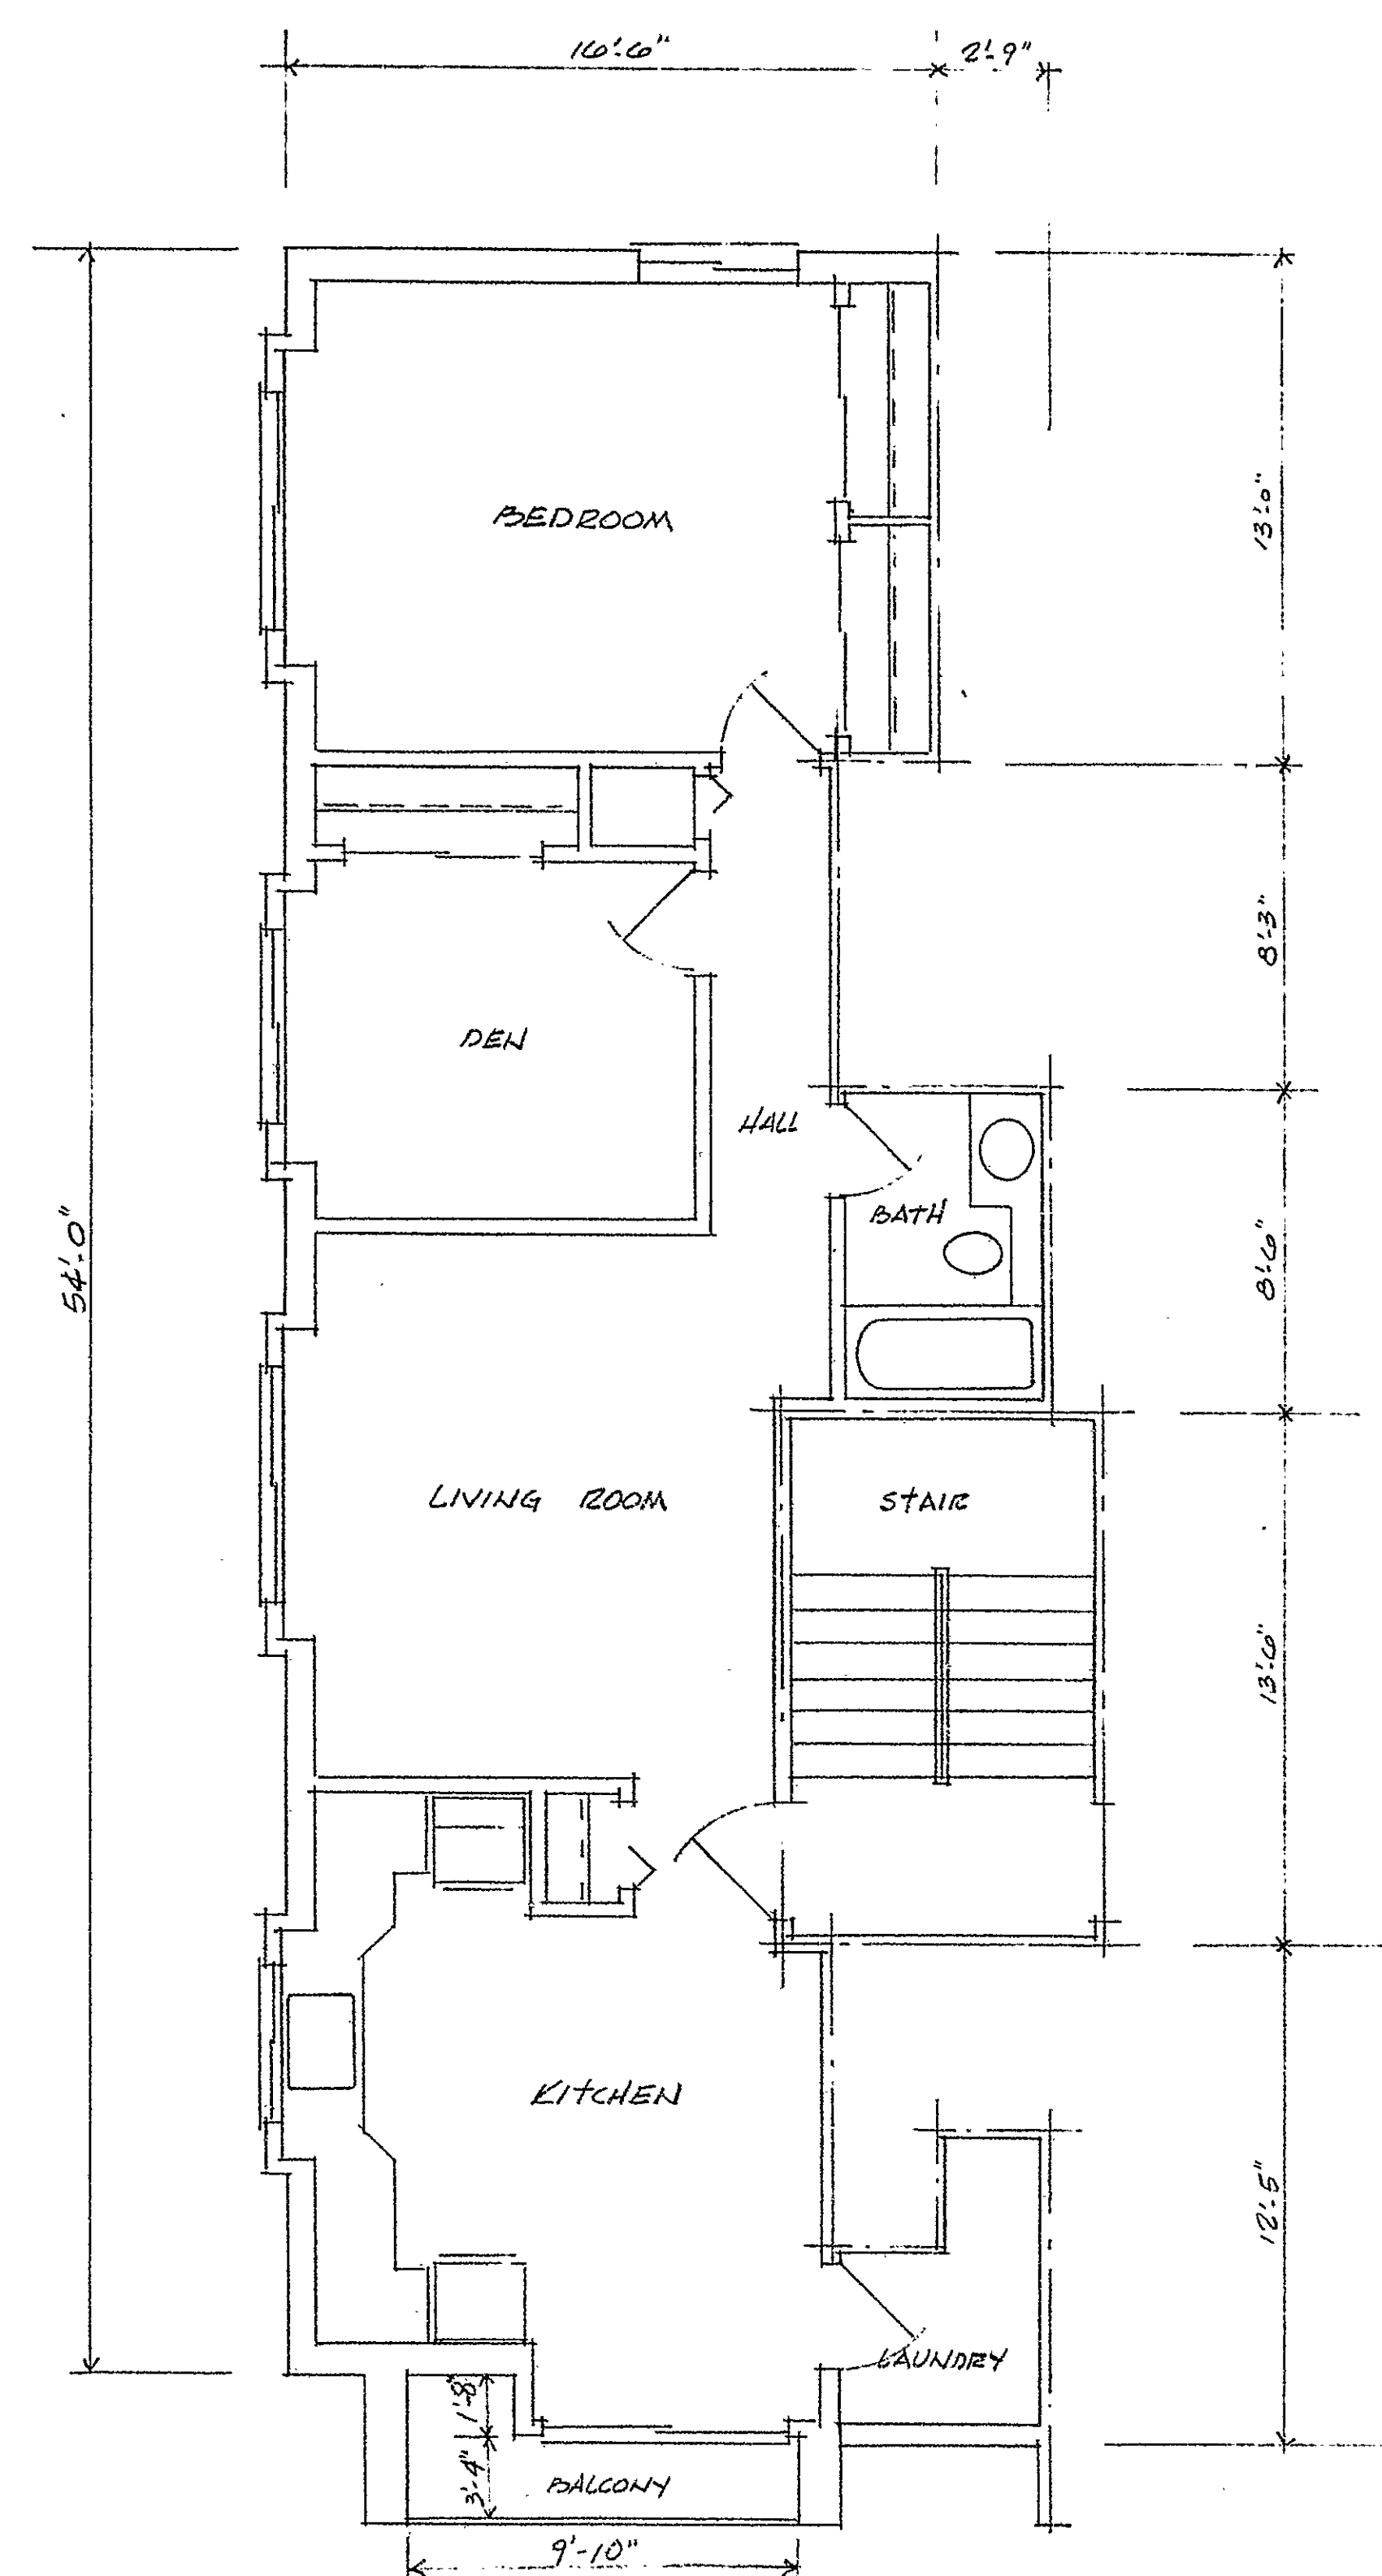

CARRIAGE HOUSE CONDOMINIUM
TYPICAL DIAGRAMATIC FLOOR PLAN
APPROXIMATE FLOOR AREA 864 SQ. FT.
APPROXIMATE COMMON AREA 90 SQ. FT.

UNIT TYPE 3 & 5


HARTFORD, CONN.

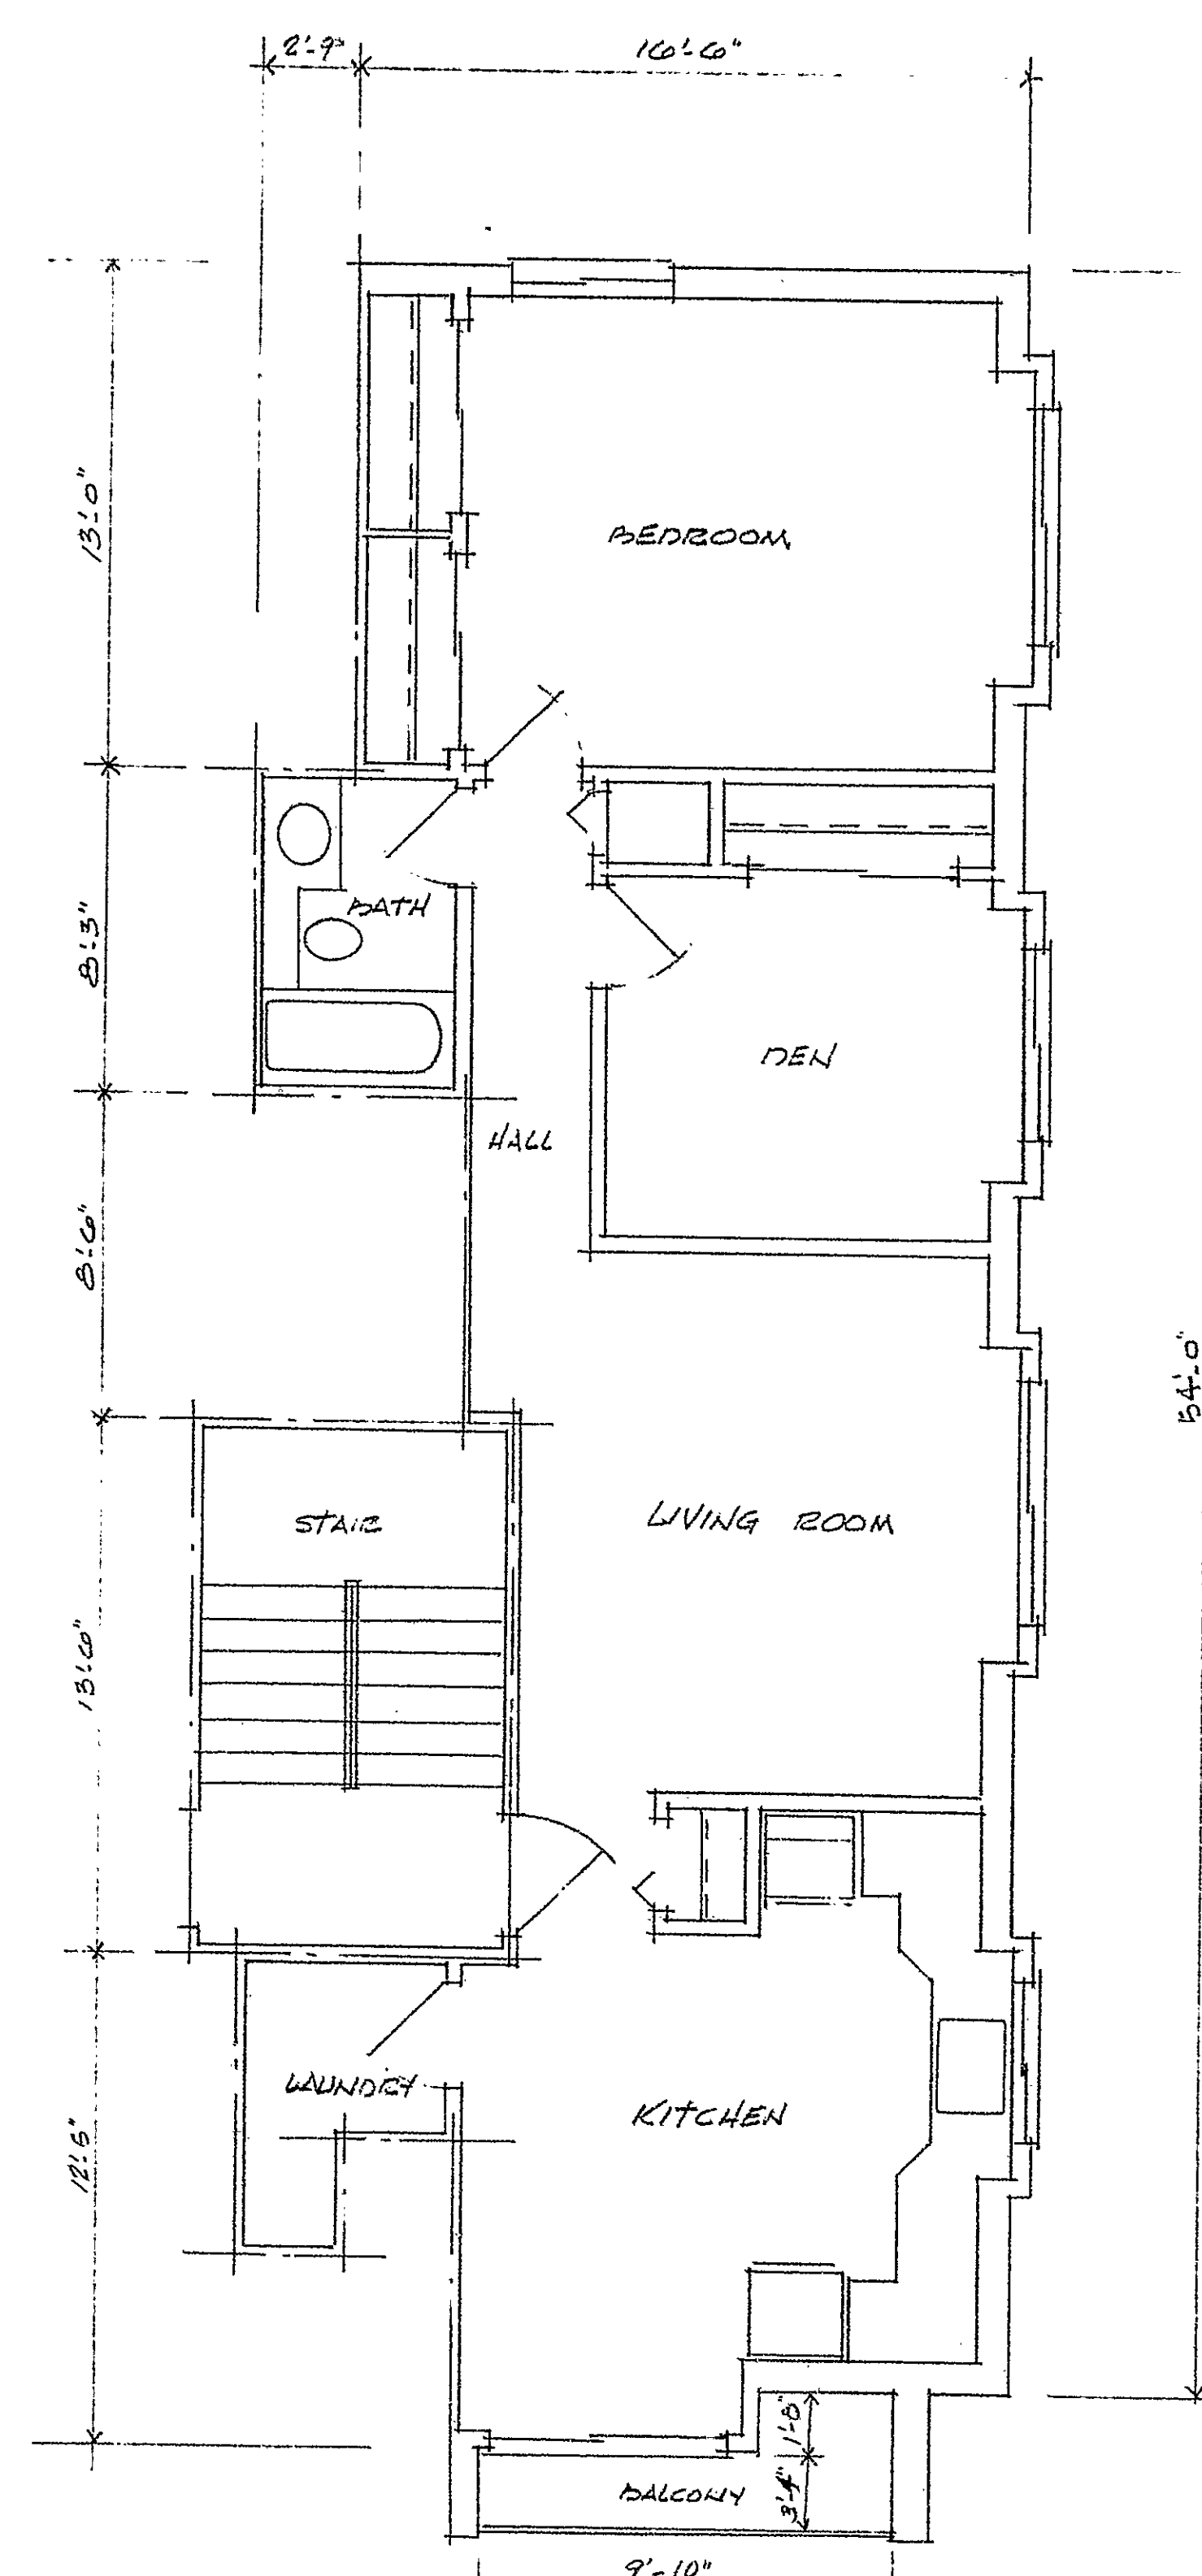

CARRIAGE HOUSE CONDOMINIUM
TYPICAL DIAGRAMATIC FLOOR PLAN
APPROXIMATE FLOOR AREA 864 SQ. FT.
APPROXIMATE COMMON AREA 90 SQ. FT.

UNIT TYPE 4 & 6

HARTFORD, CONN.

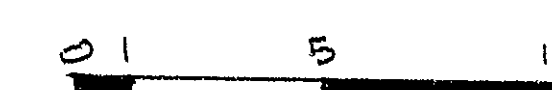

REVIEWED BY
JUL 2 11 30 AM '01
TOWN & CITY OF
HARTFORD
PLATE

Condo Floor Plan #54

