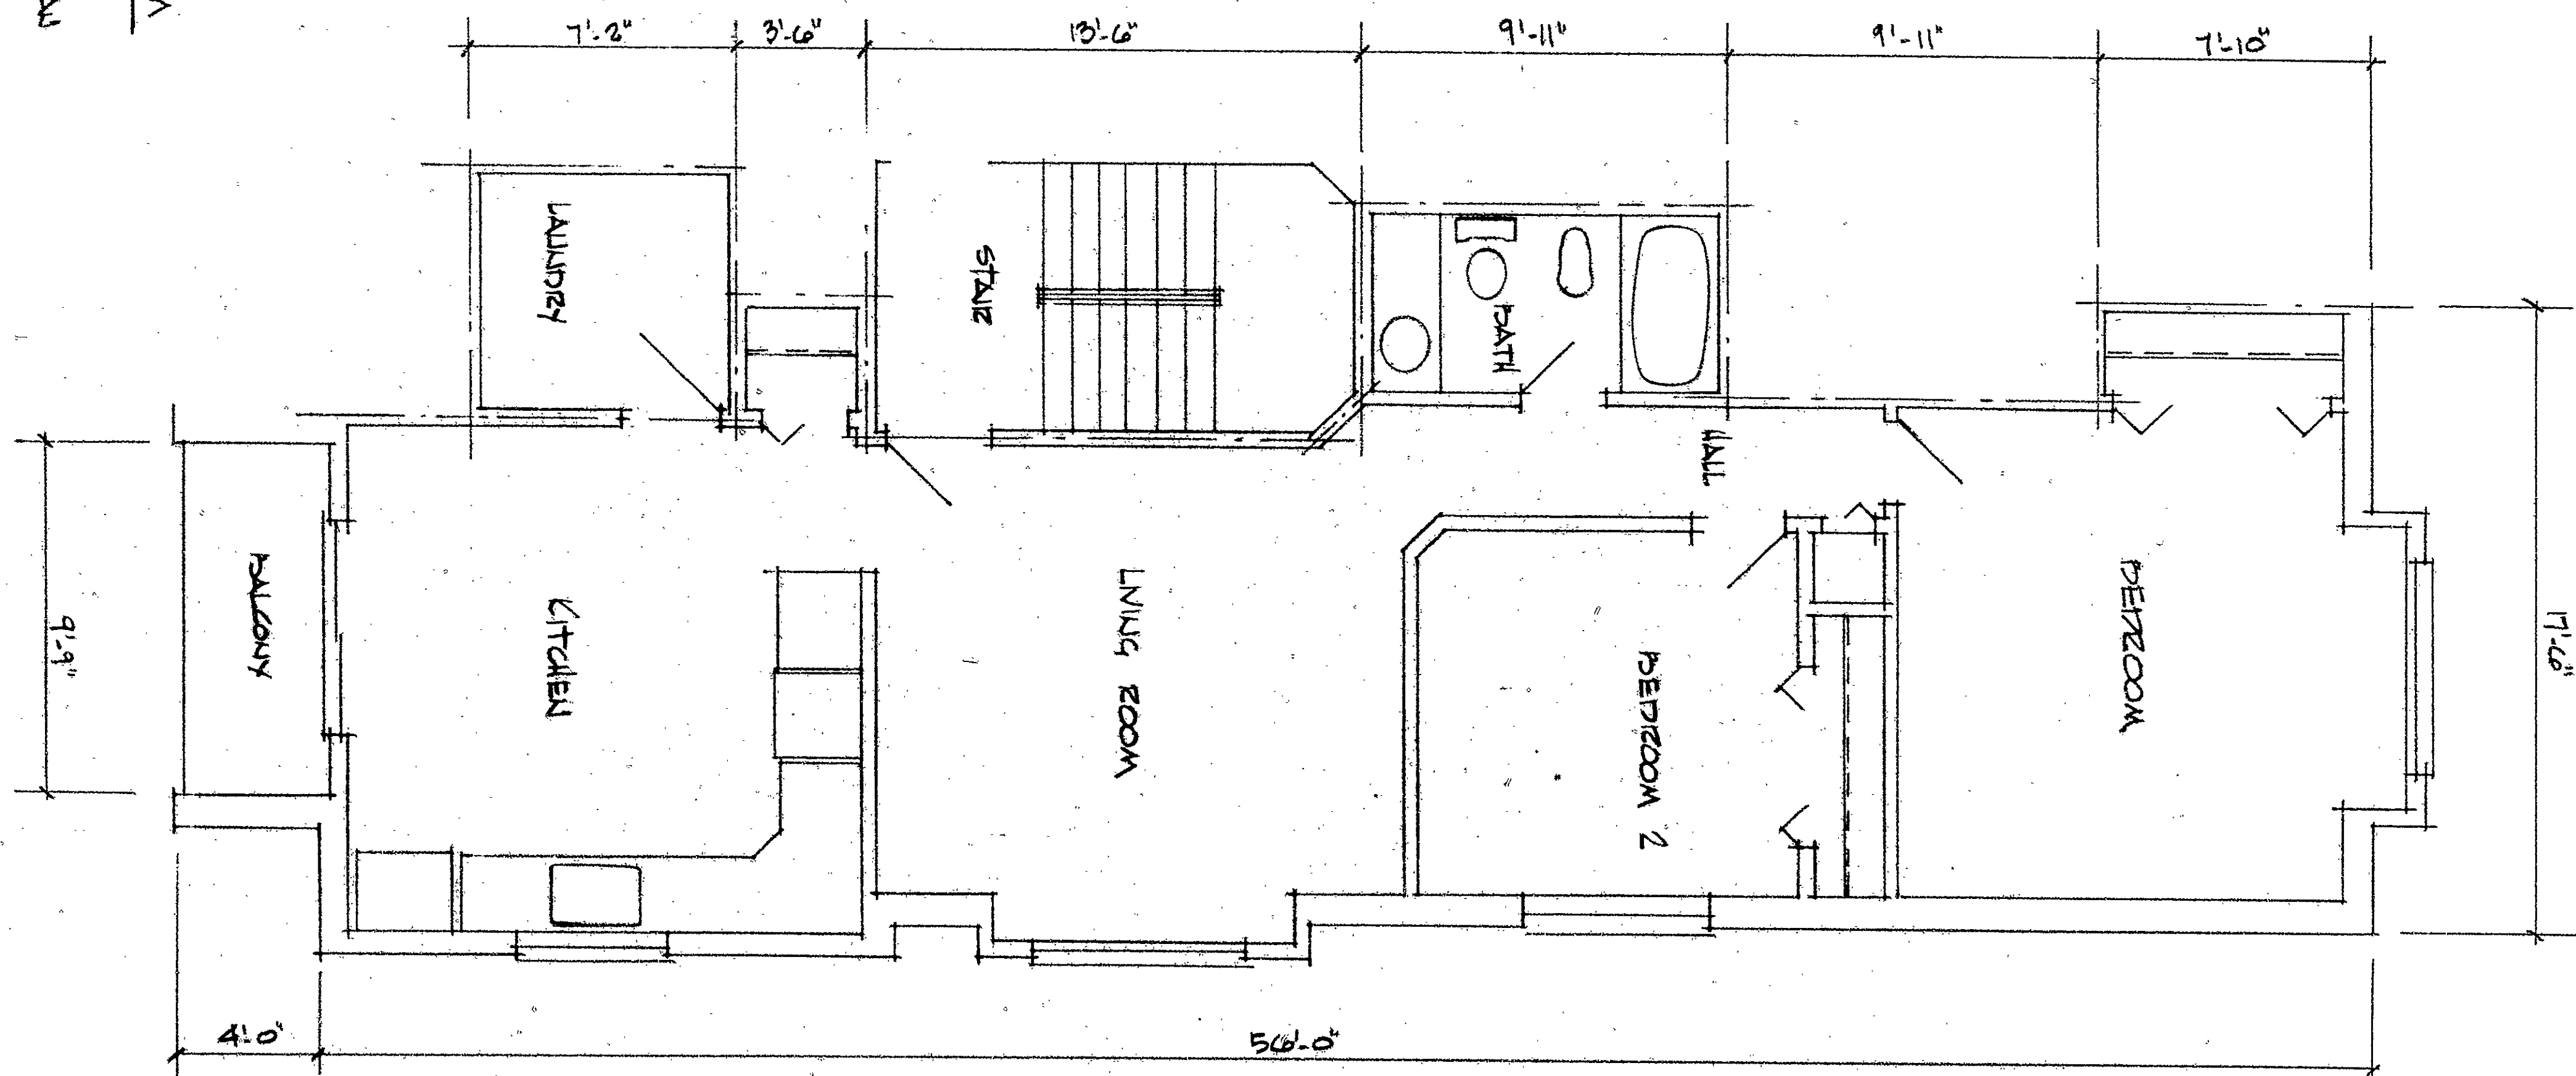


PARLY SQUARE CONDOMINIUM
 MASTERPLAN, CONN.


TYPICAL DIAGRAMATIC FLOOR PLAN

CEILING IS 8'-0" ABOVE FLOOR WHICH
 IS 8'-10" ABOVE FLOOR BELOW

APPROXIMATE FLOOR AREA 850 SQ. FT.

APPROXIMATE COMMON AREA 345 SQ. FT.

APPROXIMATE LIMITED COMMON AREA 39 SQ. FT.

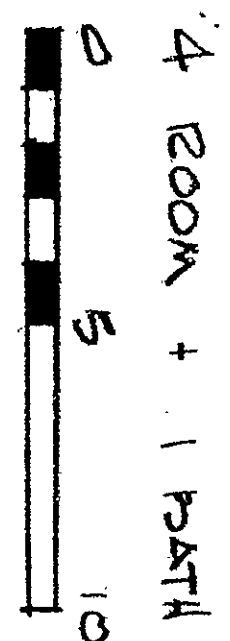

4 ROOM + 1 BATH

UNIT TYPE 4A & 6A

Unit 55 - Master Plan # 55