
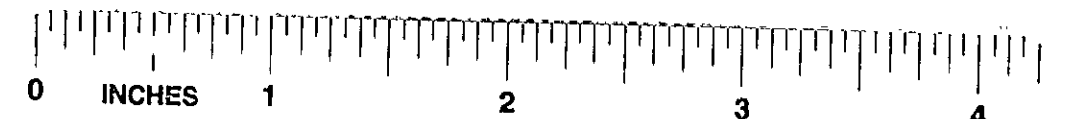


RECEIVED BY
 TOWN & CITY PL
 MAR 1981
 LL PAGE

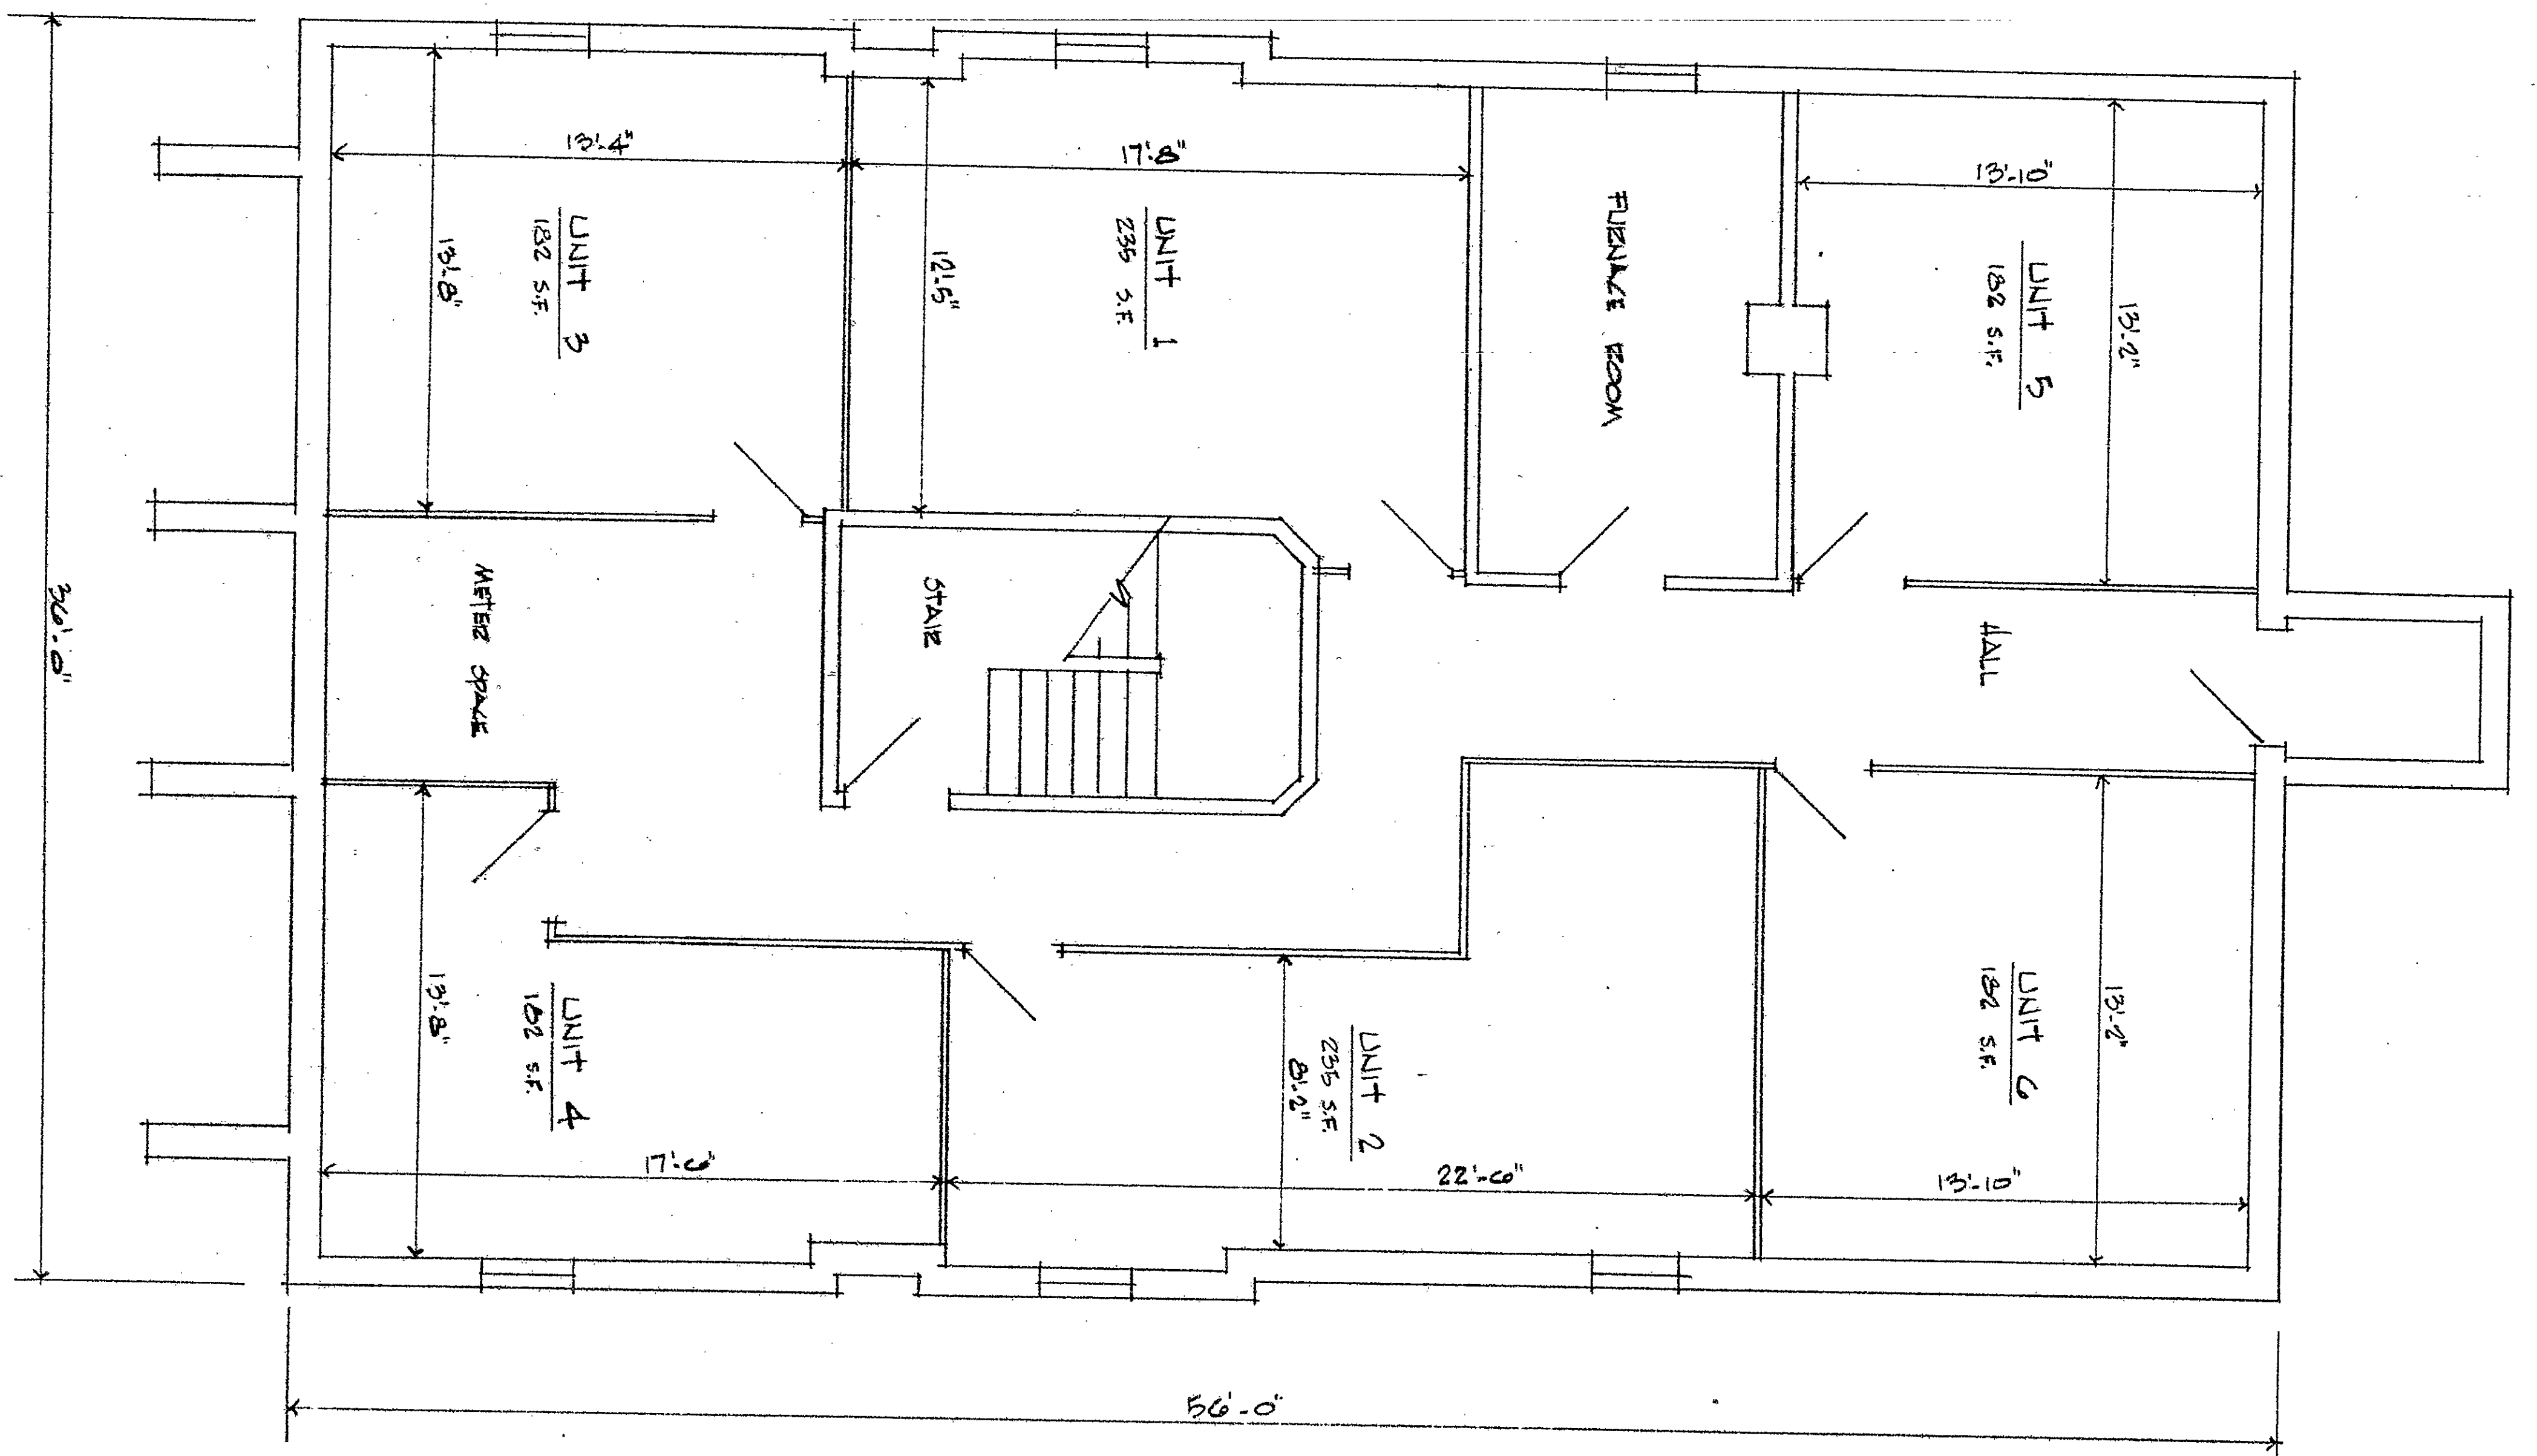

POREY SQUARE CONDOMINIUM
WATERFORD COND.

TYPICAL DIAGNOSTIC FLOOR PLAN

CEILING IS 7'-0" ABOVE FLOOR WHICH IS 8'-4" BELOW FLOOR ABOVE

APPROXIMATE FLOOR AREA

UNIT 1 & 2 235 SQ. FT.
 UNIT 3, 4, 5 & 6 132 SQ. FT.
 APPROXIMATE COMMON AREA 909 SQ. FT.

BASEMENT STORAGE



ALL UNITS - STORAGE

Carla Stern Allen #55