



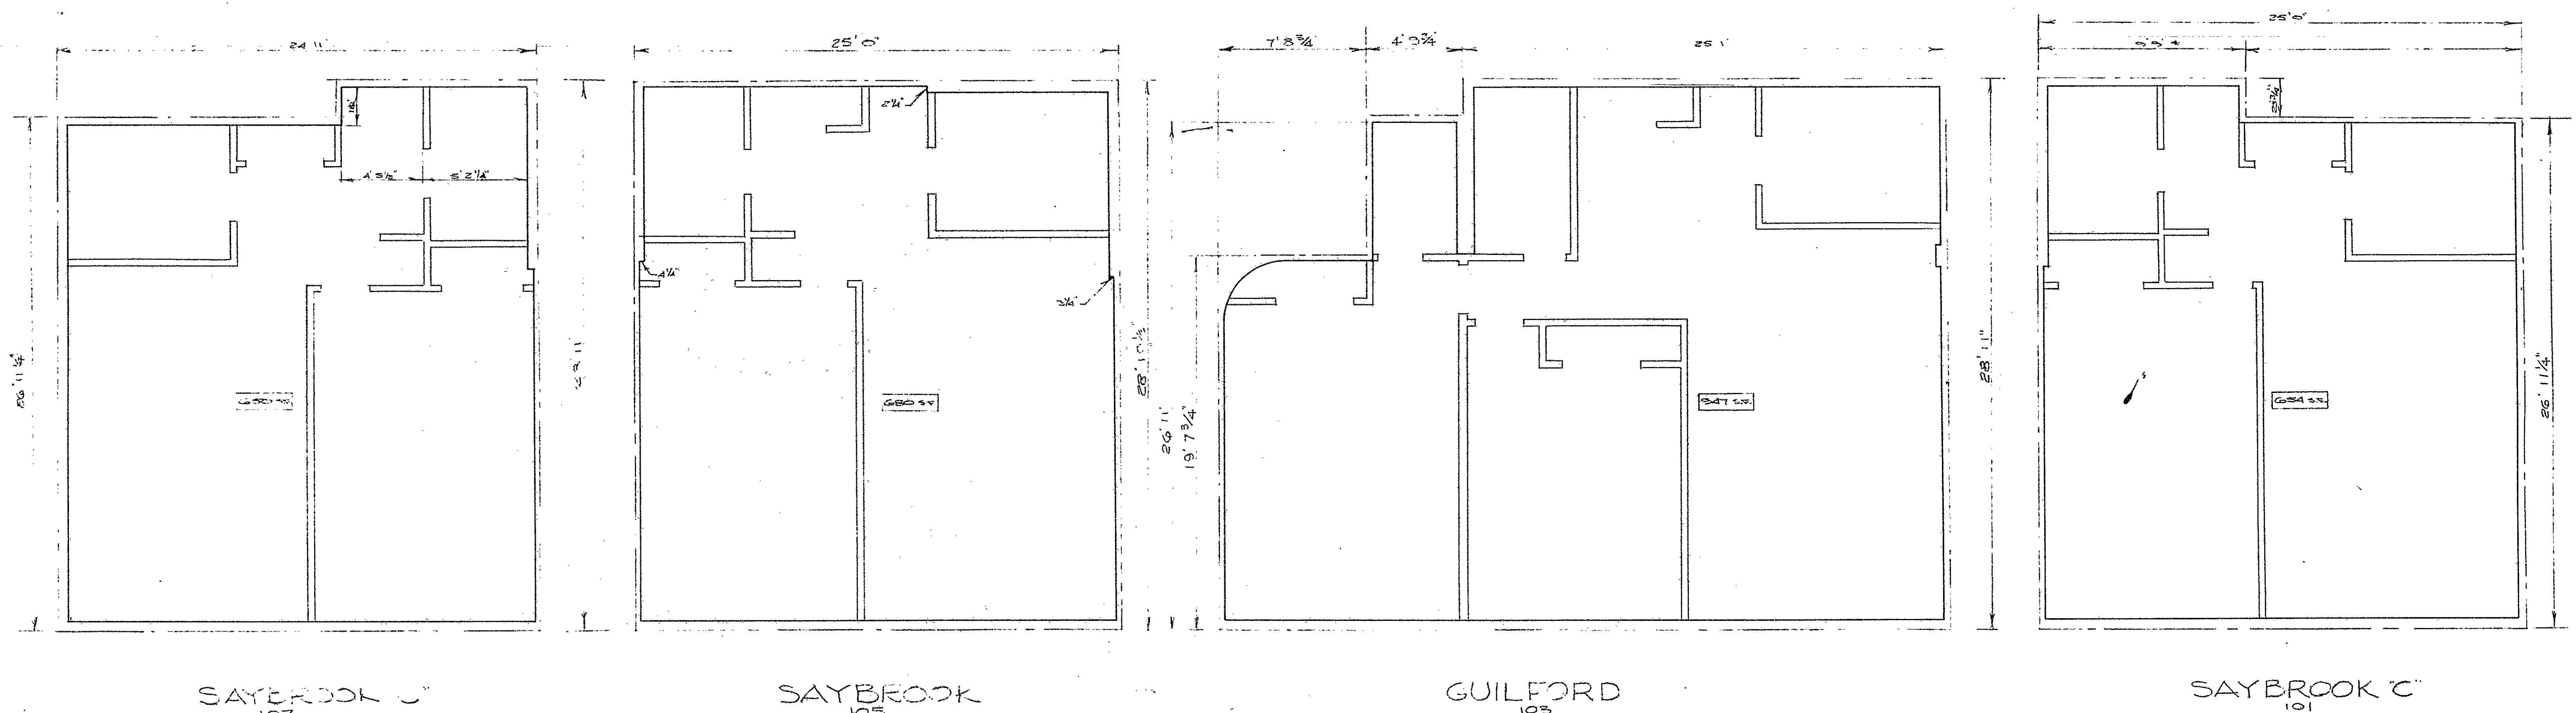

- NOTES
1. ALL OVERALL DIMENSIONS ARE MEASURED TO APPROXIMATE CENTER OF WALLS
 2. DIMENSIONS ARE BASED ON MEASUREMENTS ACTUALLY TAKEN IN SIMILAR UNITS BUT NOT TAKEN IN THIS PARTICULAR UNIT.
 3. INTERIOR PARTITION LOCATIONS ARE APPROXIMATE ONLY AND ARE SUBJECT TO VARIATION.

I HEREBY CERTIFY THAT THESE PLANS RELATIVE TO THIS CONDOMINIUM, FILED WITH THE HARTFORD CITY CLERK, ARE AN ACCURATE COPY OF PLANS ON FILE WITH THE HARTFORD BUILDING DEPARTMENT.

Dean E. Phillips
 DEAN E. PHILLIPS, REG. PROF. ENGR., CT. NO. 73551

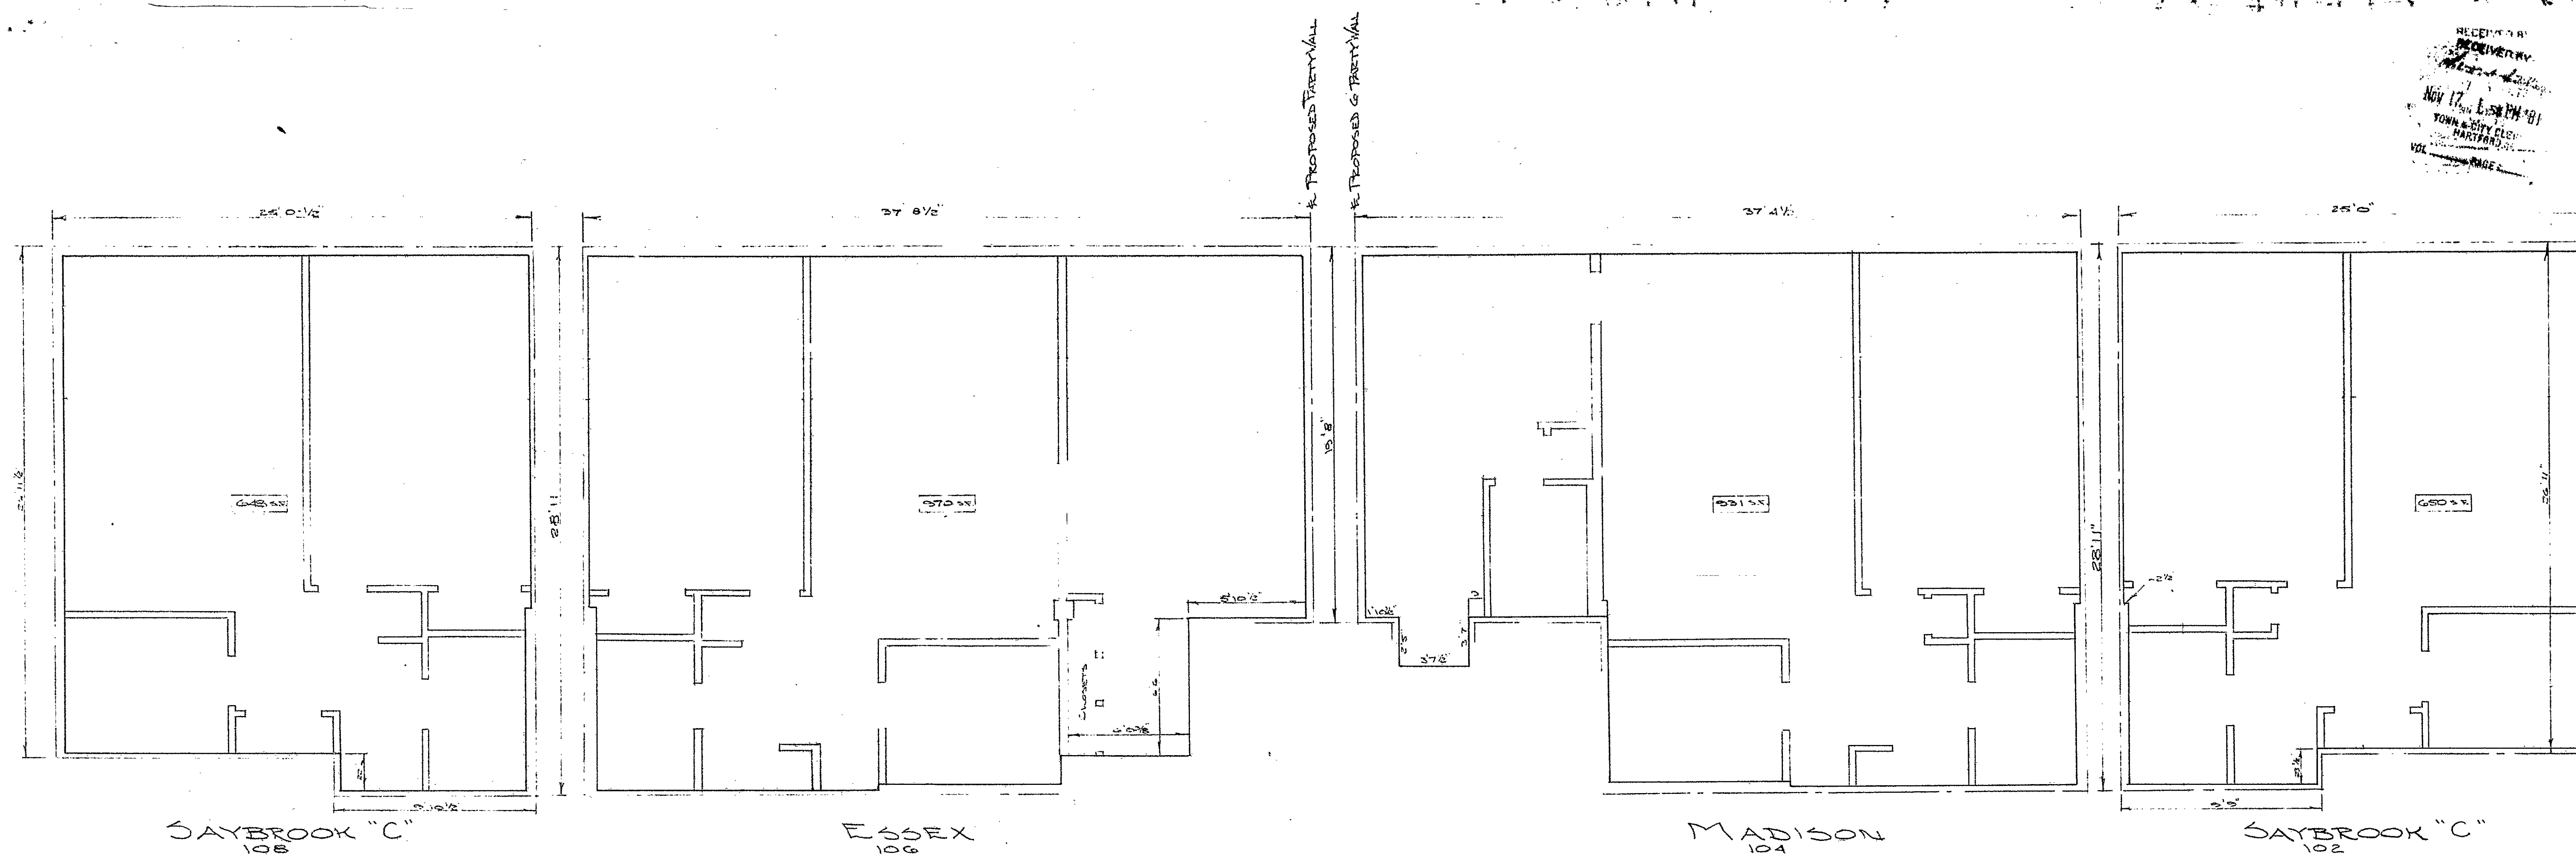

dean e. phillips associates
 consulting engineers
 portland, conn.

REV.	11-03-81
DATE	05-26-81
SCALE	AS SHOWN
DR. BY	R.C.H.
FILE	375.01.01

SURVEYS AND PLANS
 FOR
 SUMNERWOOD

56' SUMNER STREET