



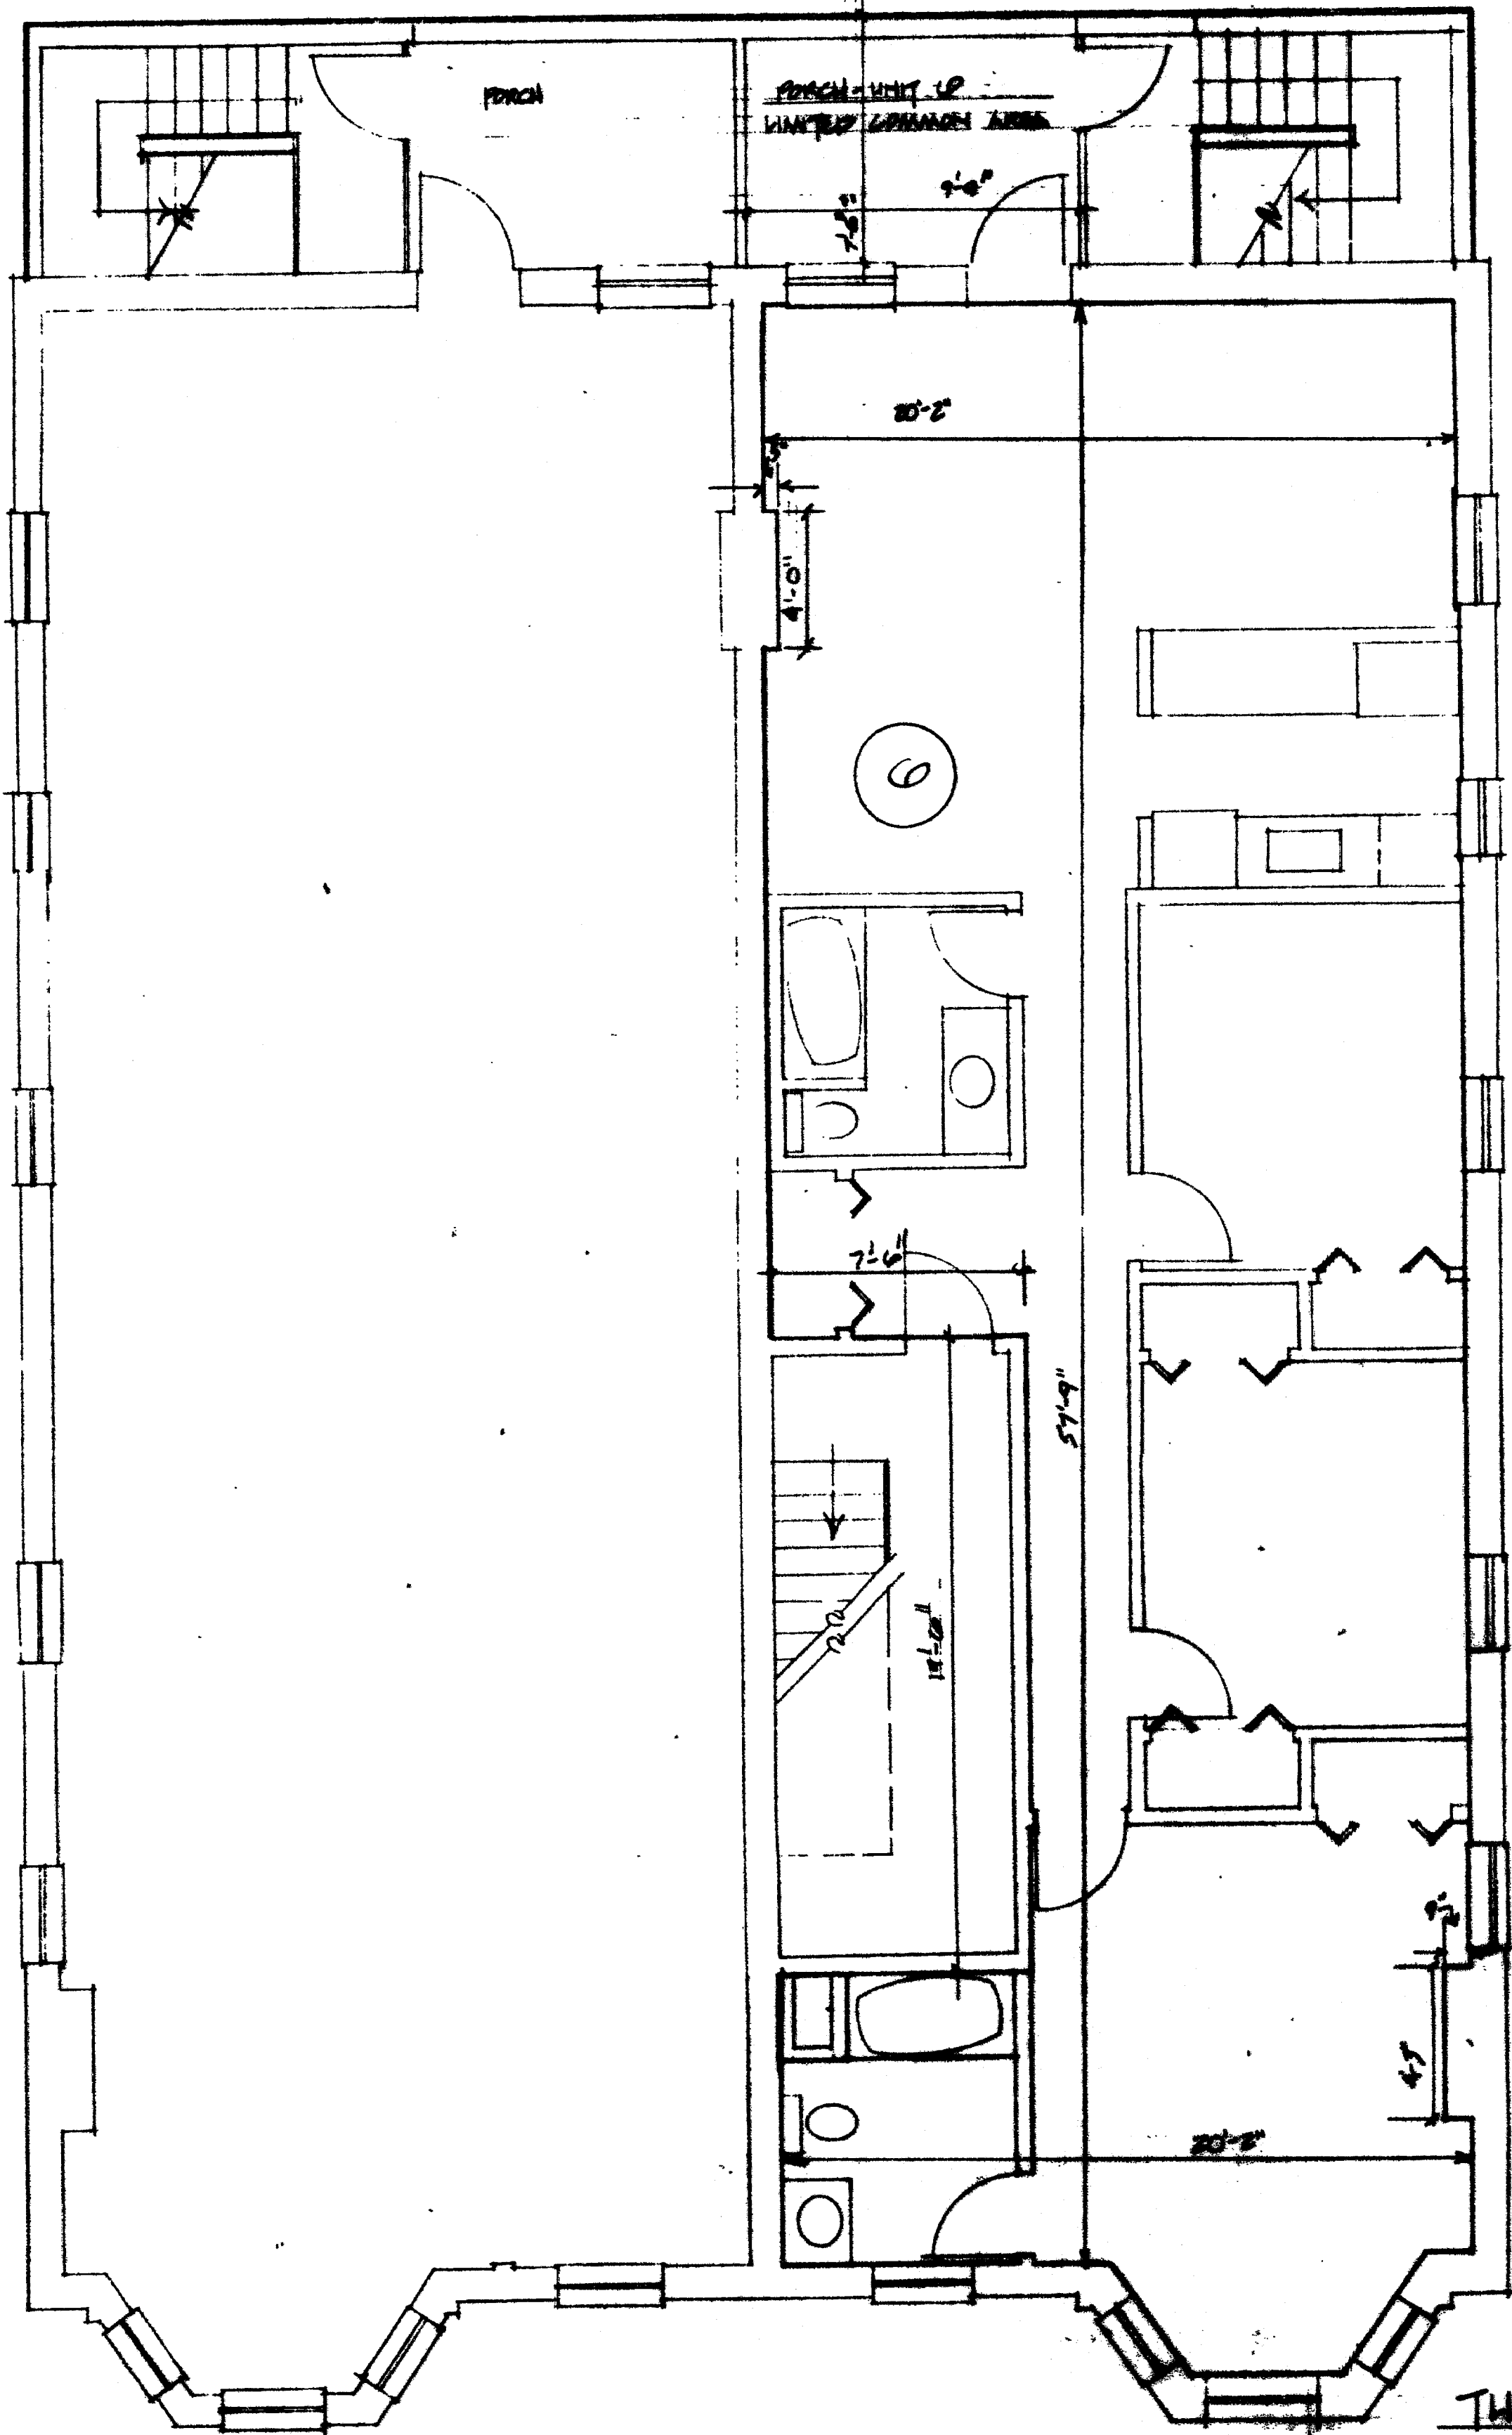

THIRD FLOOR PLAN.

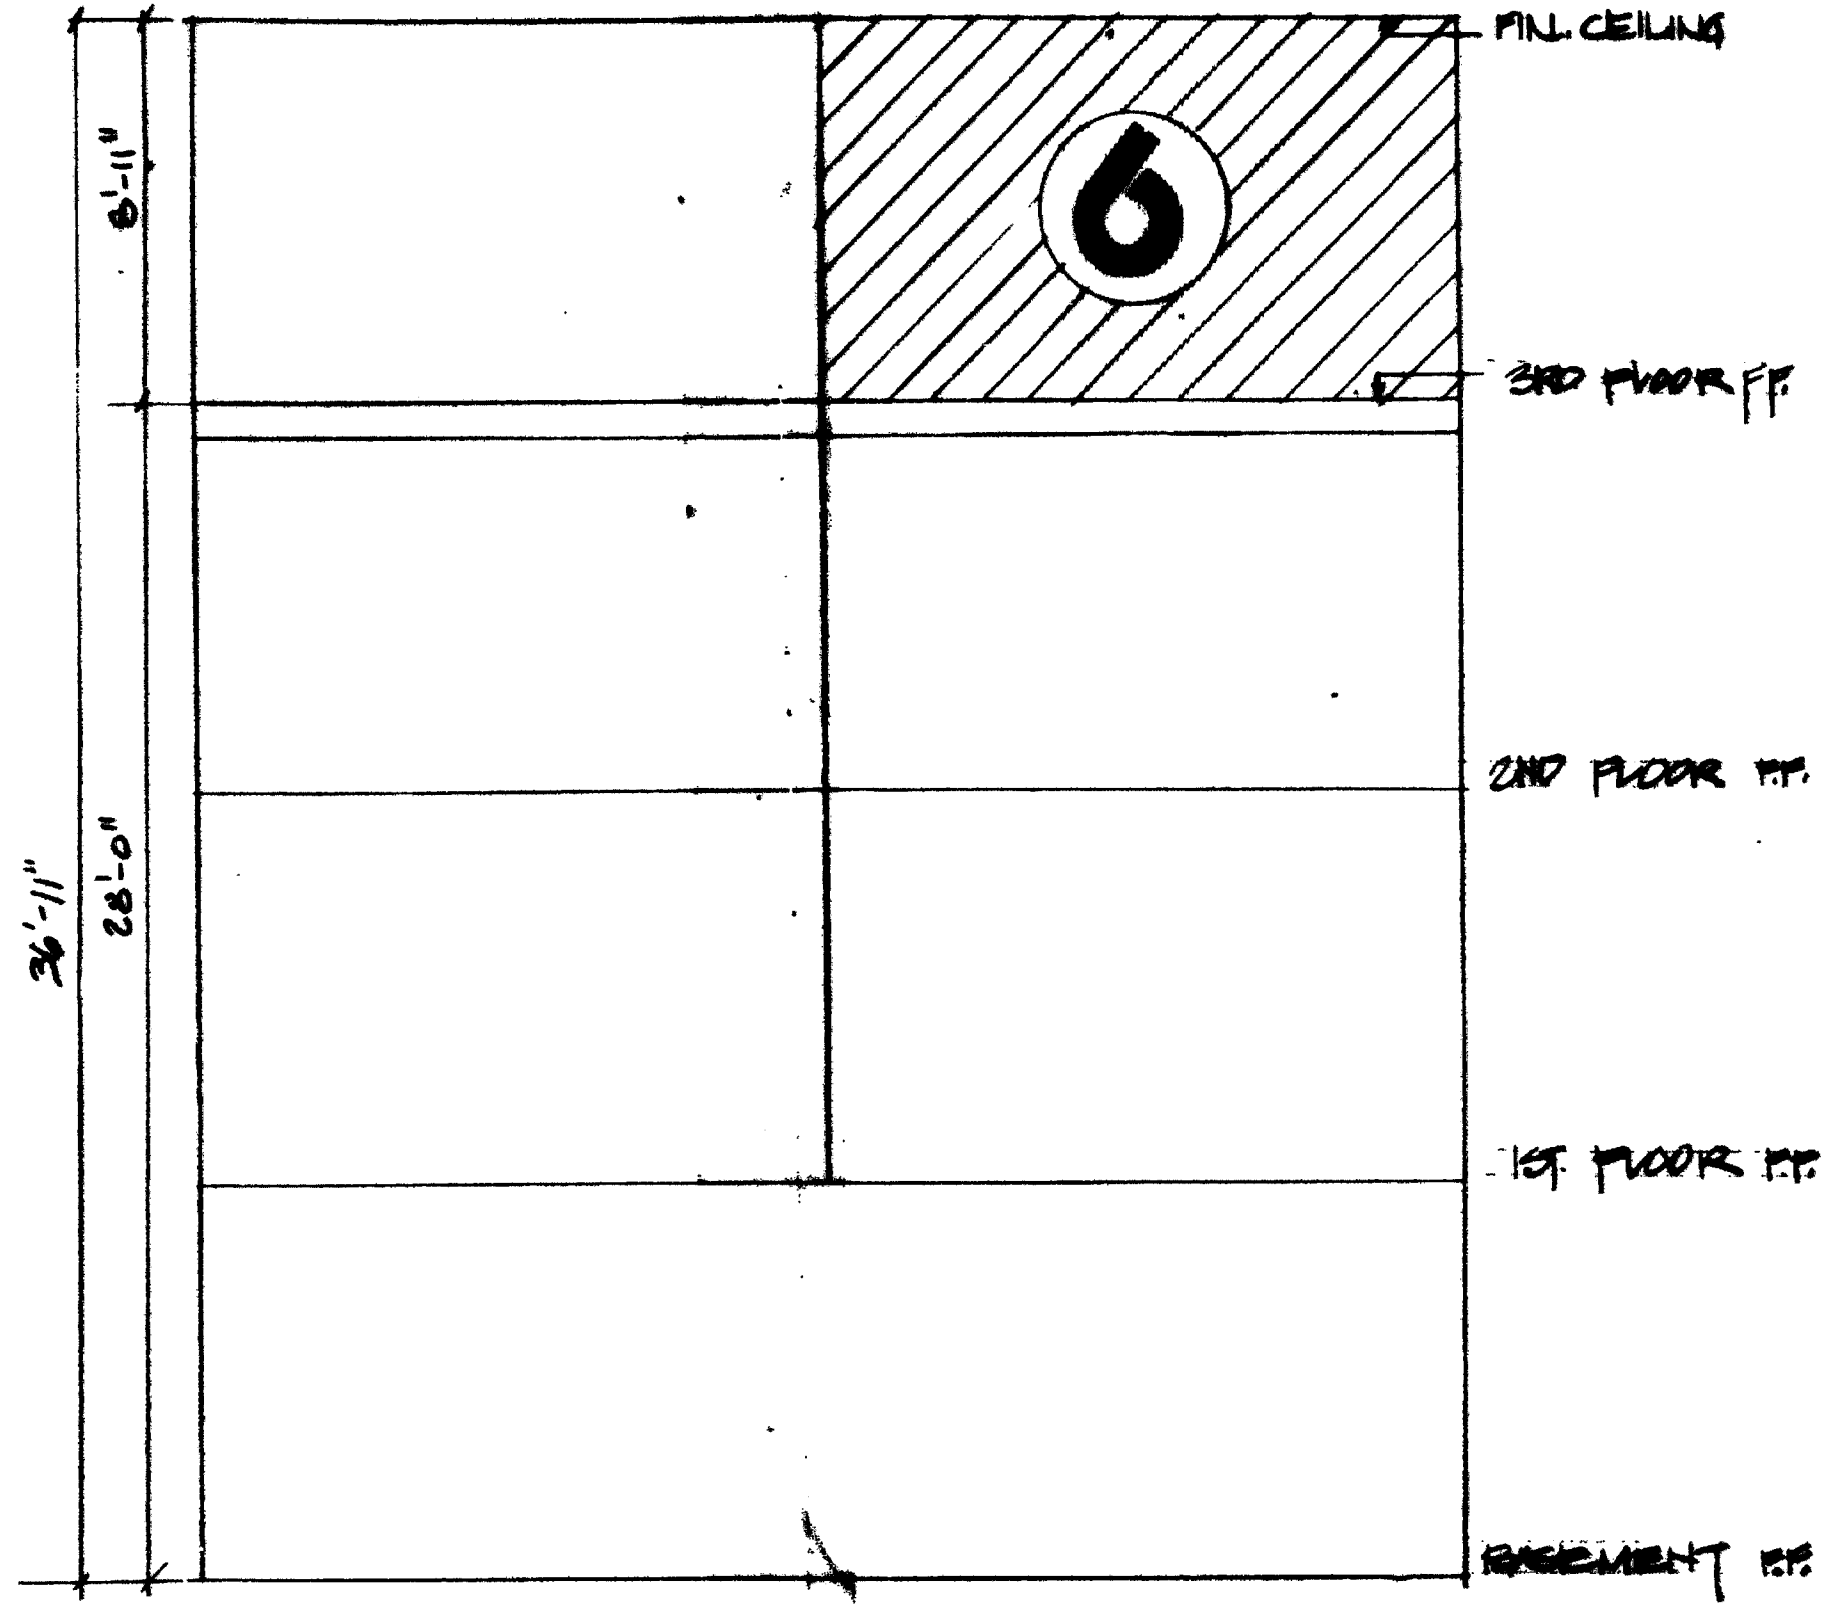



SCHEMATIC SECTION.

1. UNIT SQUARE FEET APPROX. 1,050 SQ. FEET NET.
2. INTERIOR PARTITIONS SHOWN ARE APPROXIMATE.
3. CEILING HEIGHT 7'-0" THROUGHOUT 1/2" IN EXTERIOR / FIN. PL. TO FIN. CEILING

Aug 10 2 49 PM '81
TOWN & CITY CLERK
HARTFORD

RECEIVED BY

Condo Floor Plan # 57

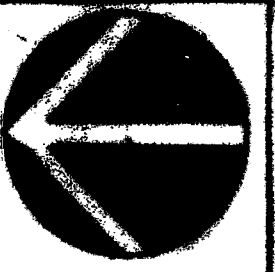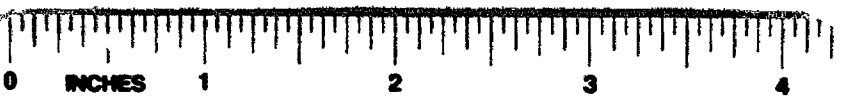

SHEET 7

THE LAWRENCE CONDOMINIUM
5052 LAWRENCE ST. HARTFORD, CONNECTICUT
UNITS DEVELOPER ON BEHALF OF

910 AMESBURY
#201 COORDINATOR

ARCHITECTS
363 Park Road, West Hartford, CT 06119

UNIT #6

57

57-14