

SHEET
6 OF 7

THE LAWRENCE CONDOMINIUM
5052 LAWRENCE ST. LAWRENCE, MA 01840
UNITS DEVELOPER OWNER/DEVELOPER



GILD A. MEEHAN
PROJ. COORDINATOR

ARCHITECTS
VAN CURELAND
363 Park Road, West Hartford, CT 06119


UNIT #5

APR 10 2 43 PM '01
TOWN & CITY CLERK
HARTFORD
PAGE

Condo Floor Plan # 57

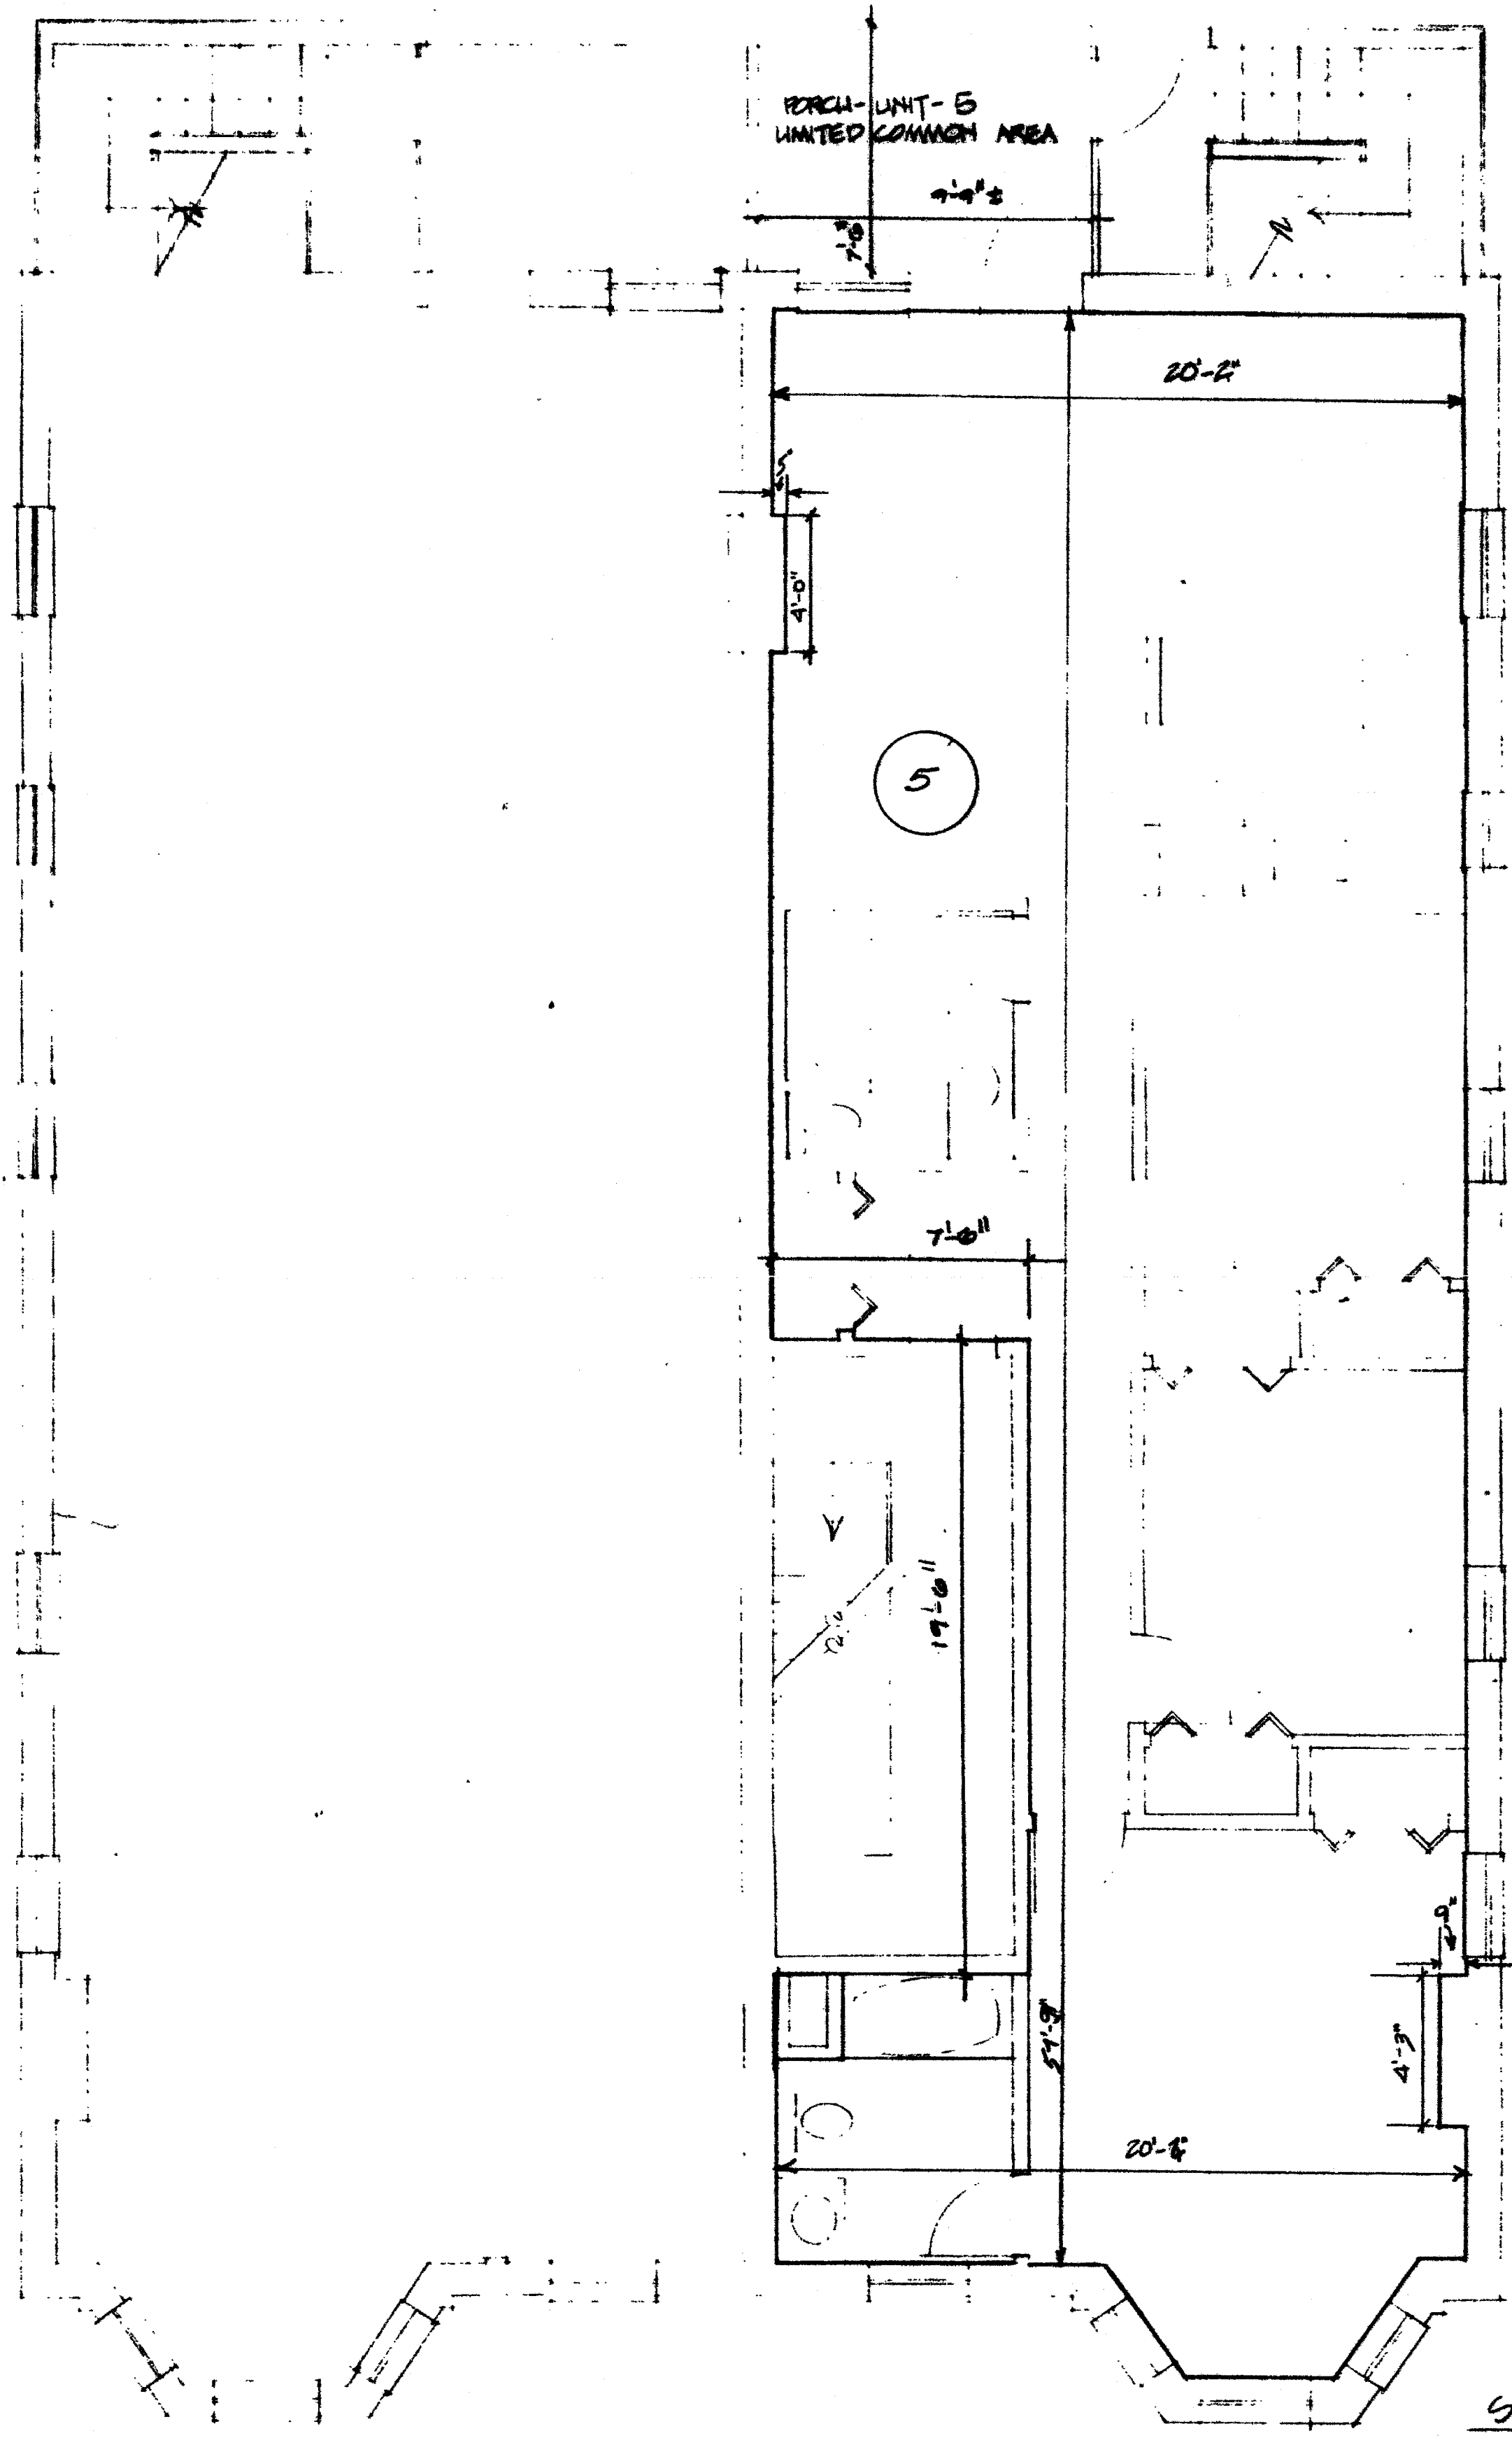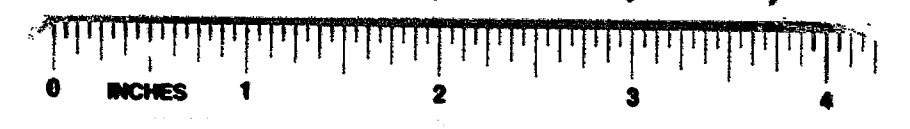

SECOND FLOOR PLAN

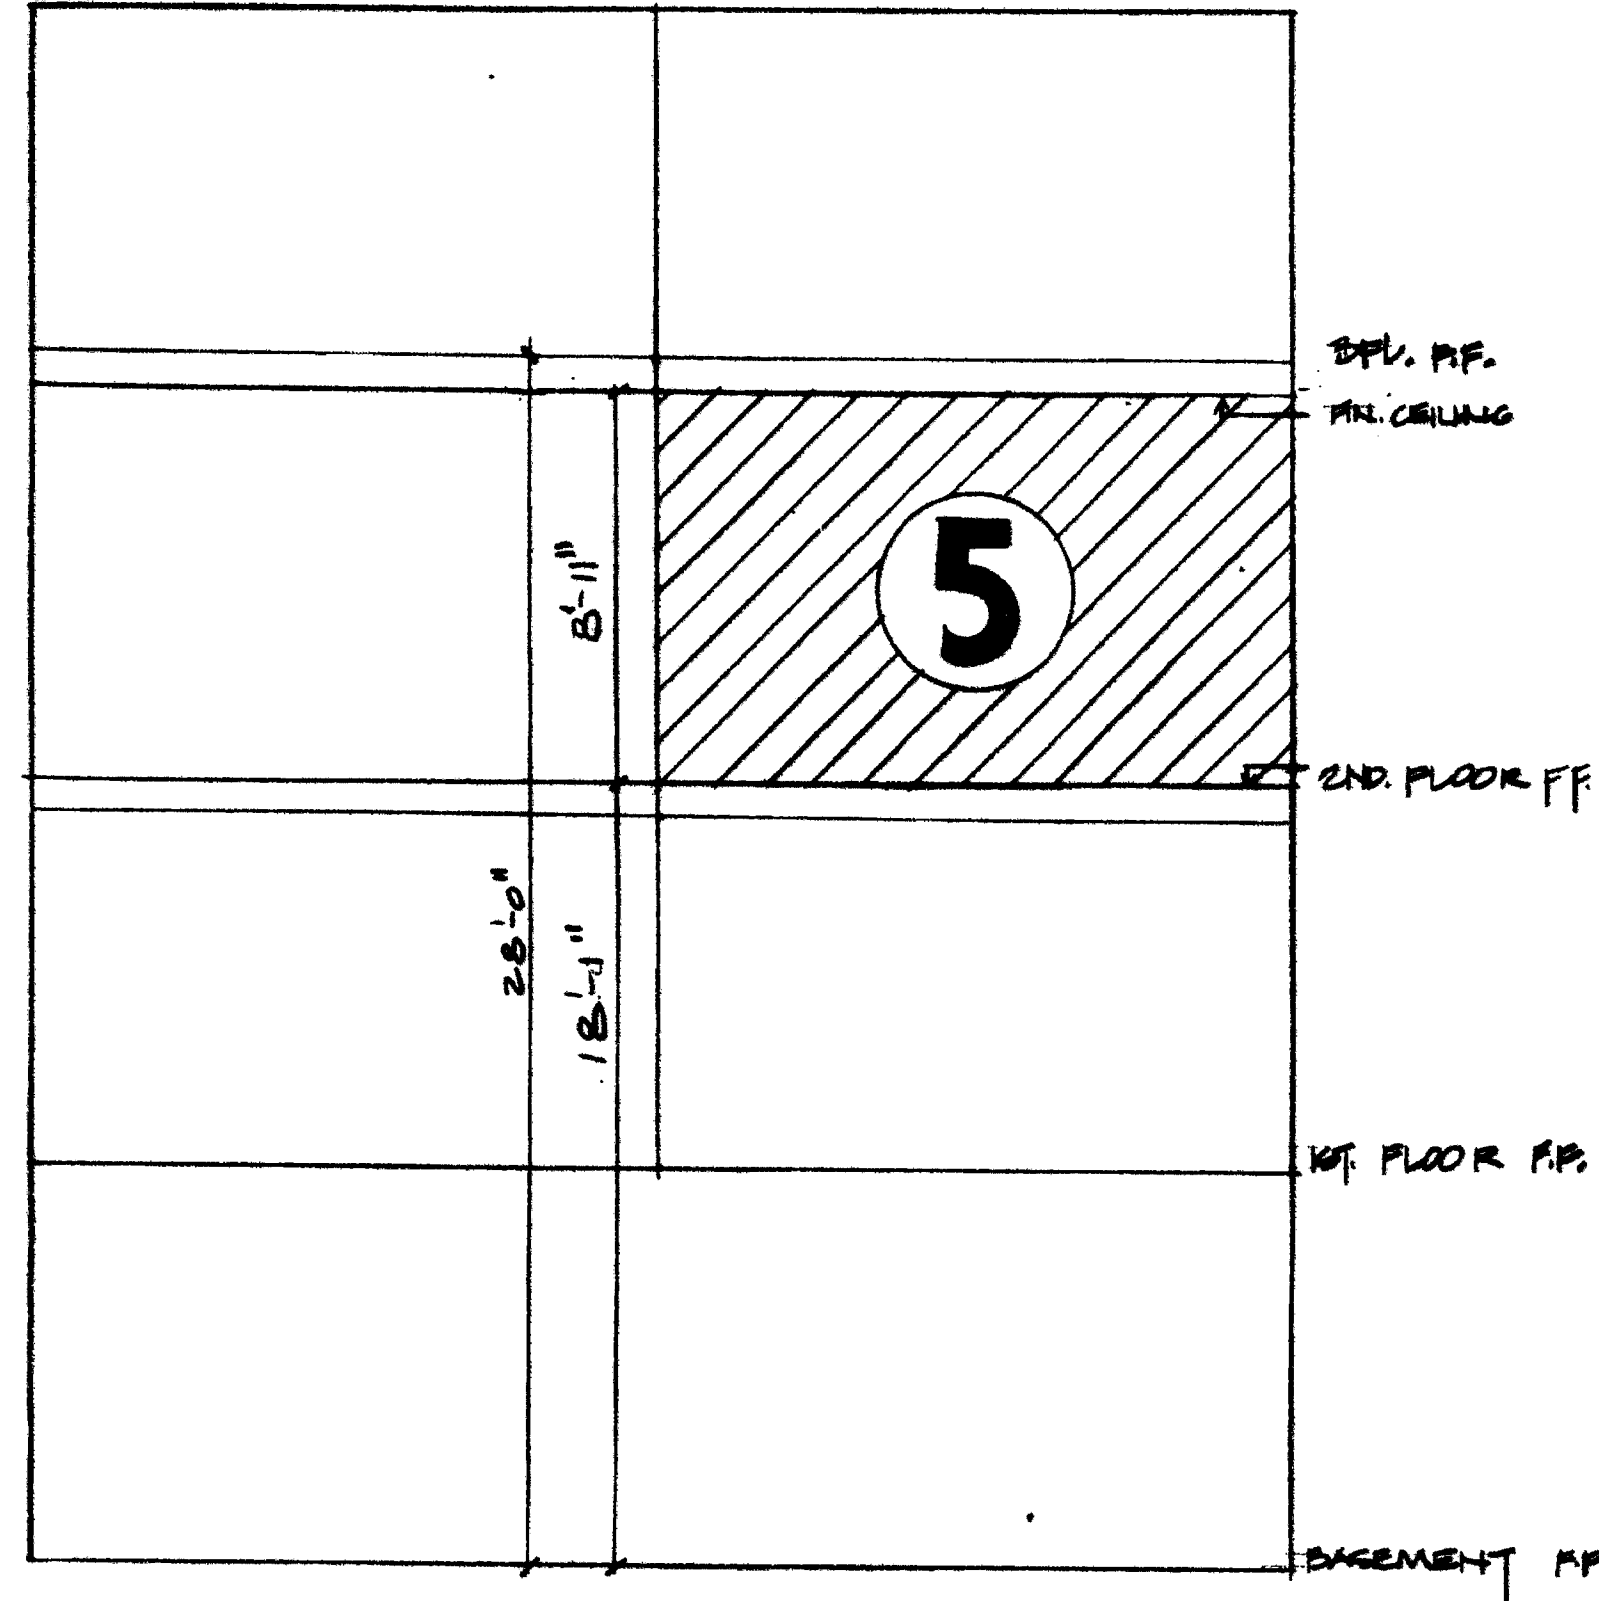

SCHEMATIC SECTION

1. UNIT SQUARE FEET APPROX. 1,000 SQ. FT.
2. INTERIOR PARTITIONS SHOWN ARE APPROXIMATE.
3. CEILING HEIGHT FOR HALLWAYS / 8'-0" BATHROOM / FIN. FLOOR CELLING