


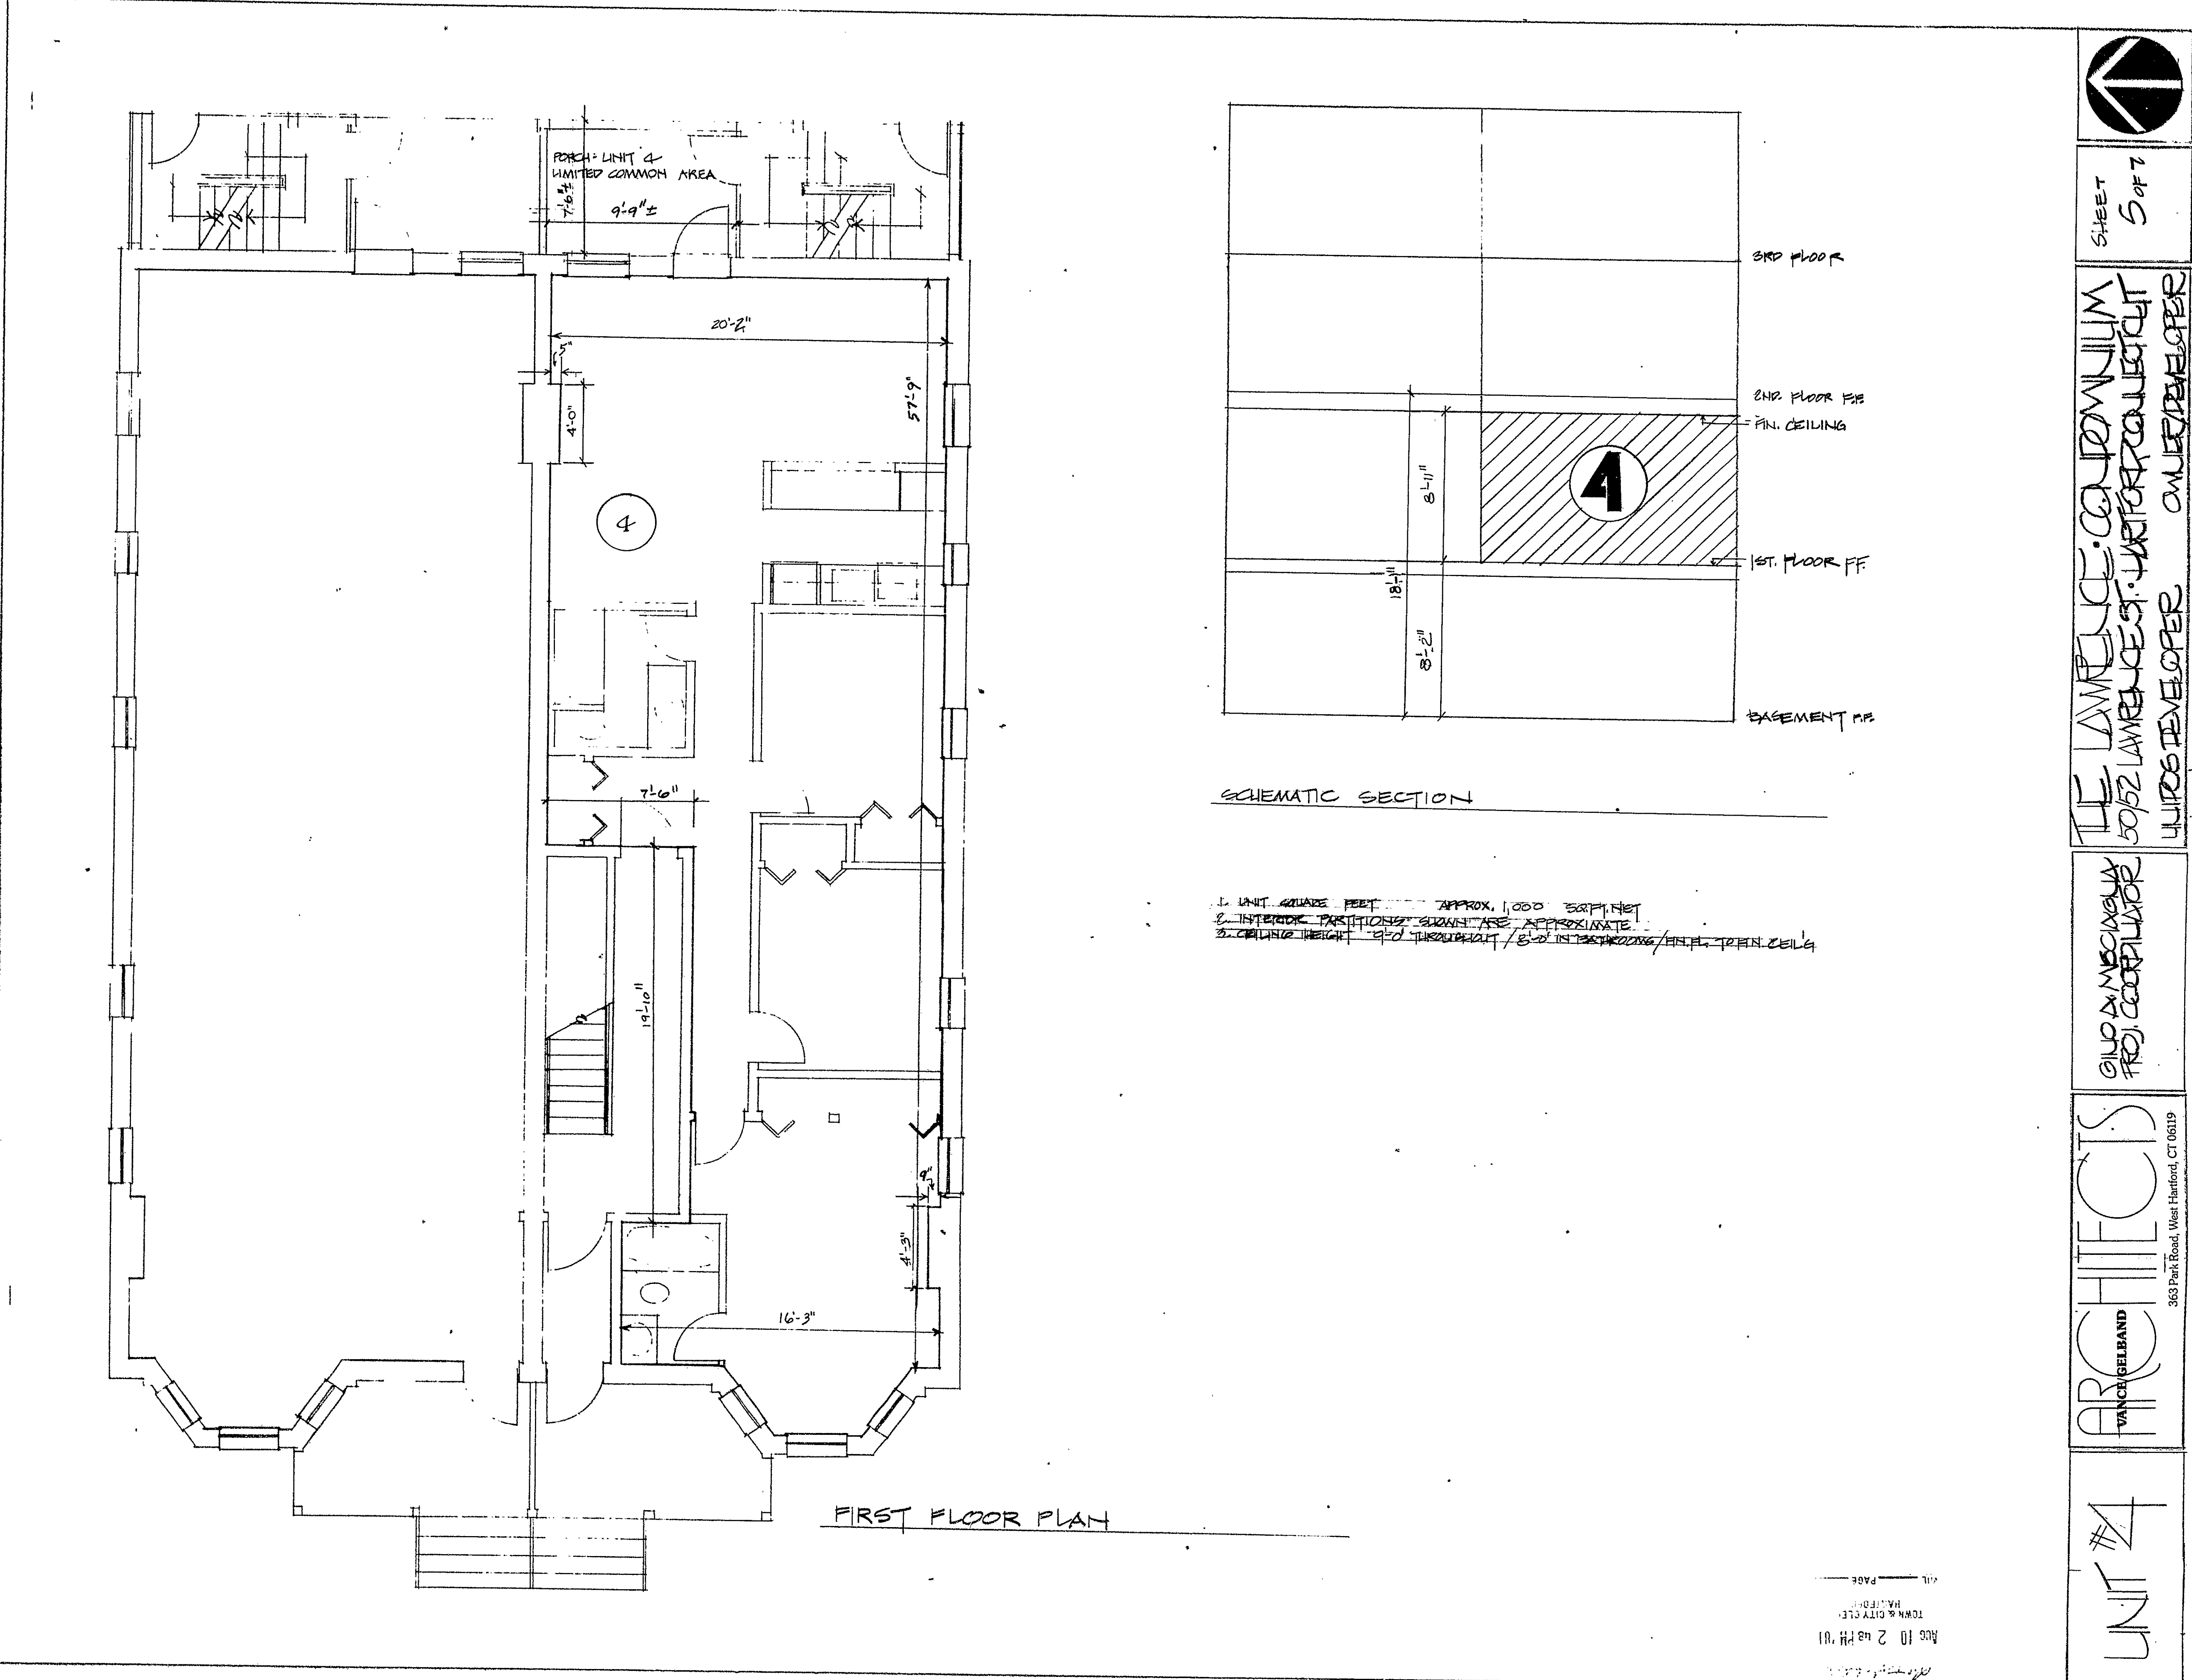

1. UNIT SQUARE FEET APPROX. 1,000 SQ. FT. NET
2. INTERIOR PARTITIONS SHOWN ARE APPROXIMATE
3. CEILING HEIGHT 8'-0" THROUGHOUT / 8'-0" IN BATHROOMS / 9'-0" IN BEDROOMS

RECEIVED BY
DATE 10-2-04 PM 11:01
TOWN & CITY CLERK
PAGE

Condo Floor Plan # 57



SHEET
5 OF 7

THE LAWRENCE CONDOMINIUM
50/52 LAWRENCE ST. WILFORD COLLETT
UNIT 4 DEVELOPER ON BEHALF OF

AND ASSOCIATES
PROJECT COORDINATOR

ARCHITECTS
VAN COTT BELMONT
363 Park Road, West Hartford, CT 06119

UNIT #4