

RECEIVED BY
 AUG 12 12 03 PM '81
 TOWN & CITY CLERK
 HARTFORD
 VOL. _____ PAGE _____

MAPLE VIEW CONDOMINIUM
 HARTFORD, CONN.



TYPICAL DIAGRAMMATIC FLOOR PLAN

CEILING IS 8'-9" ABOVE FLOOR WHICH IS AT ELEVATION 76.0'

APPROXIMATE FLOOR AREA 1036 SQ. FT.
 APPROXIMATE COMMON AREA 244 SQ. FT.

3 BEDROOMS + 1 BATH
 0 5 10

UNIT TYPE 1P

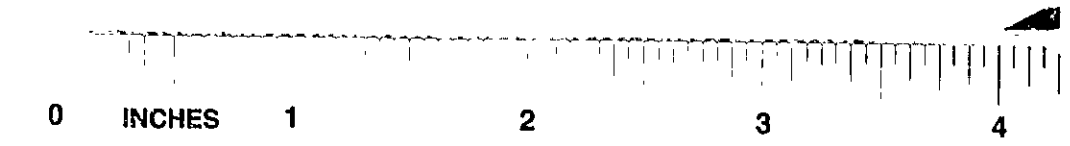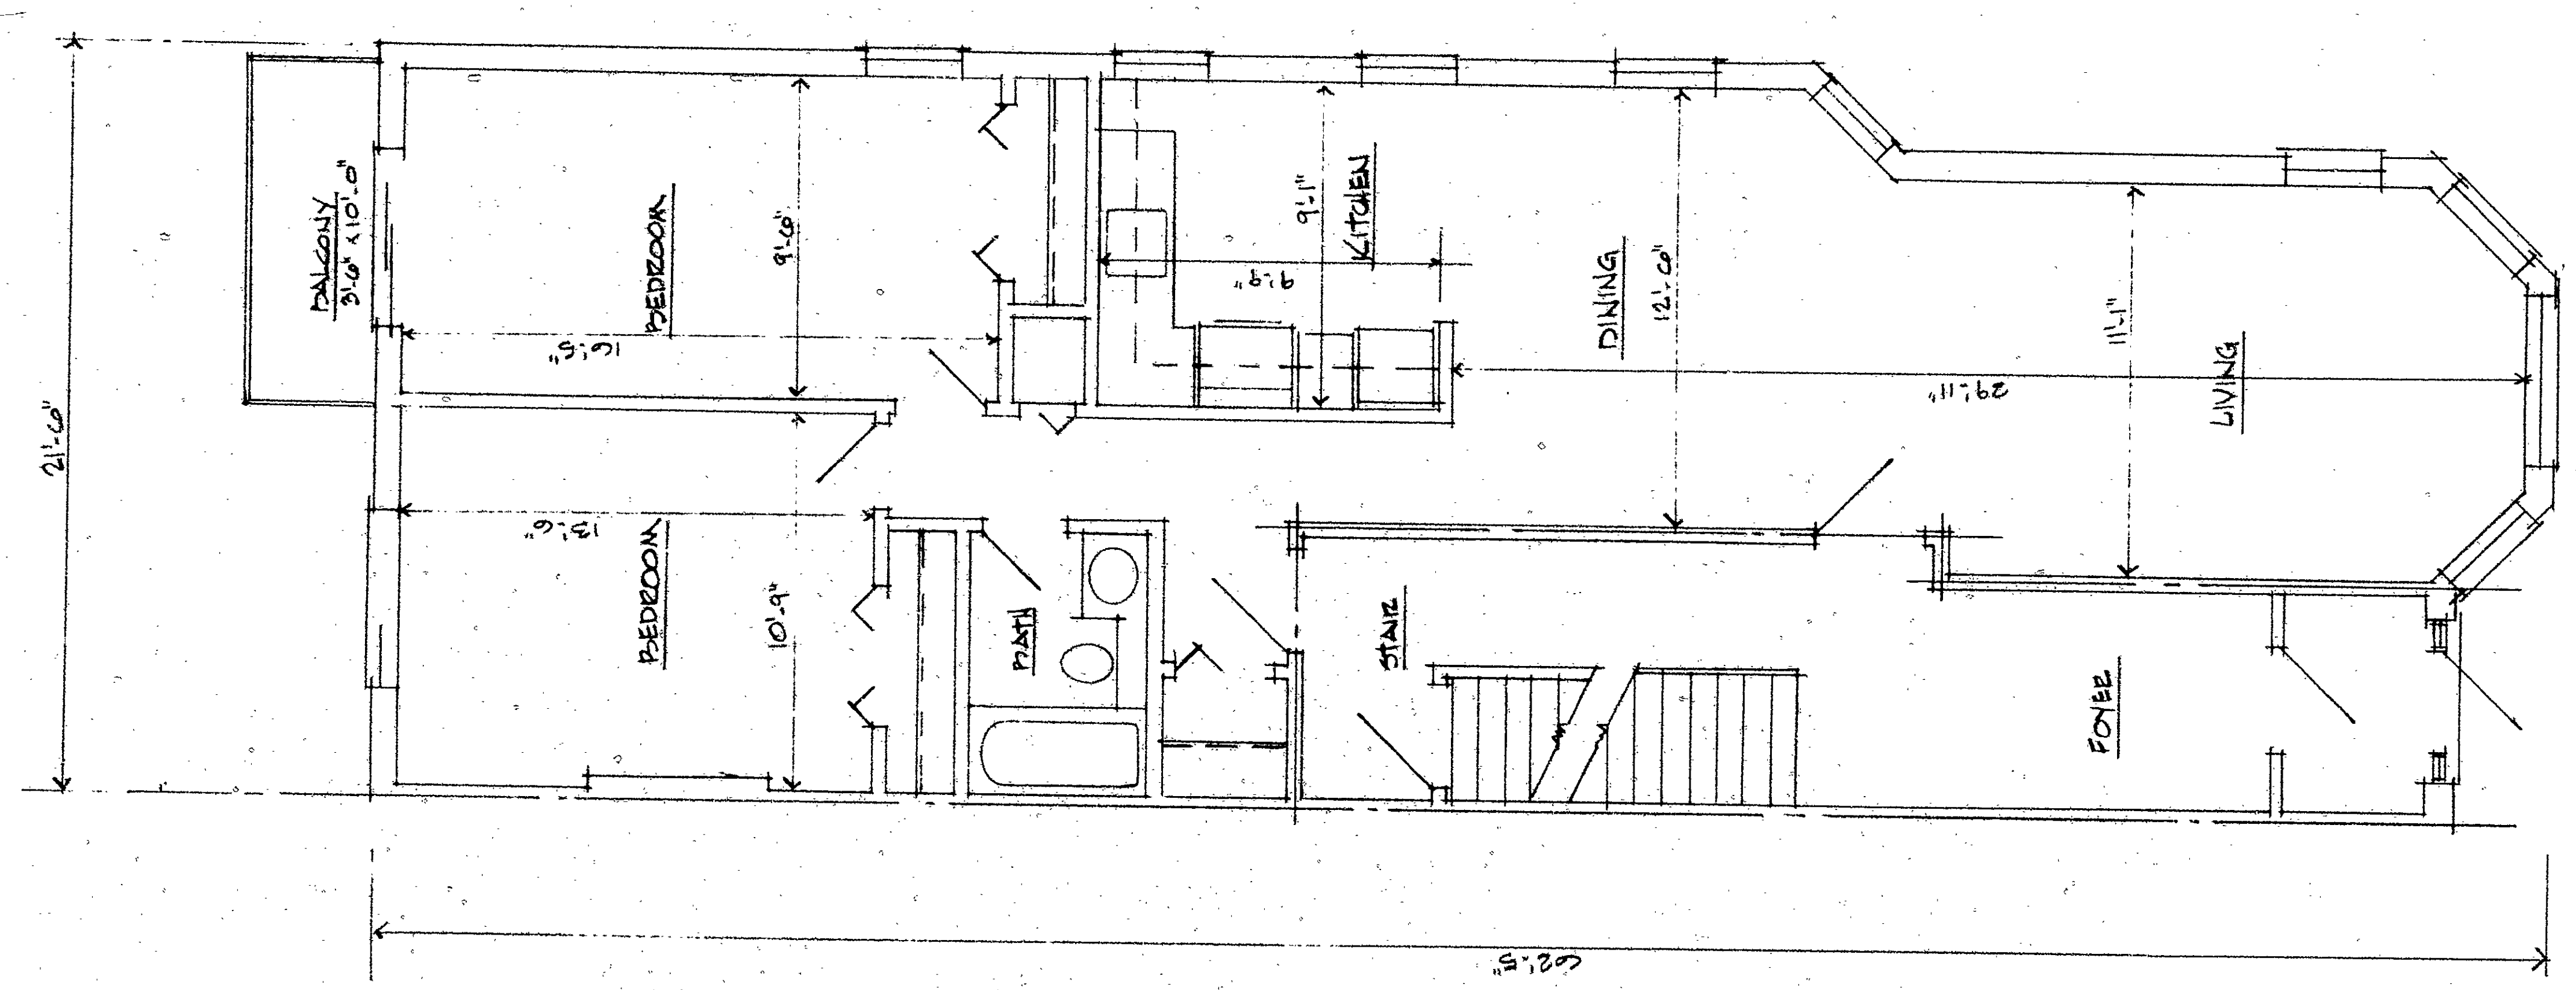

Condo Floor Plans # 59