


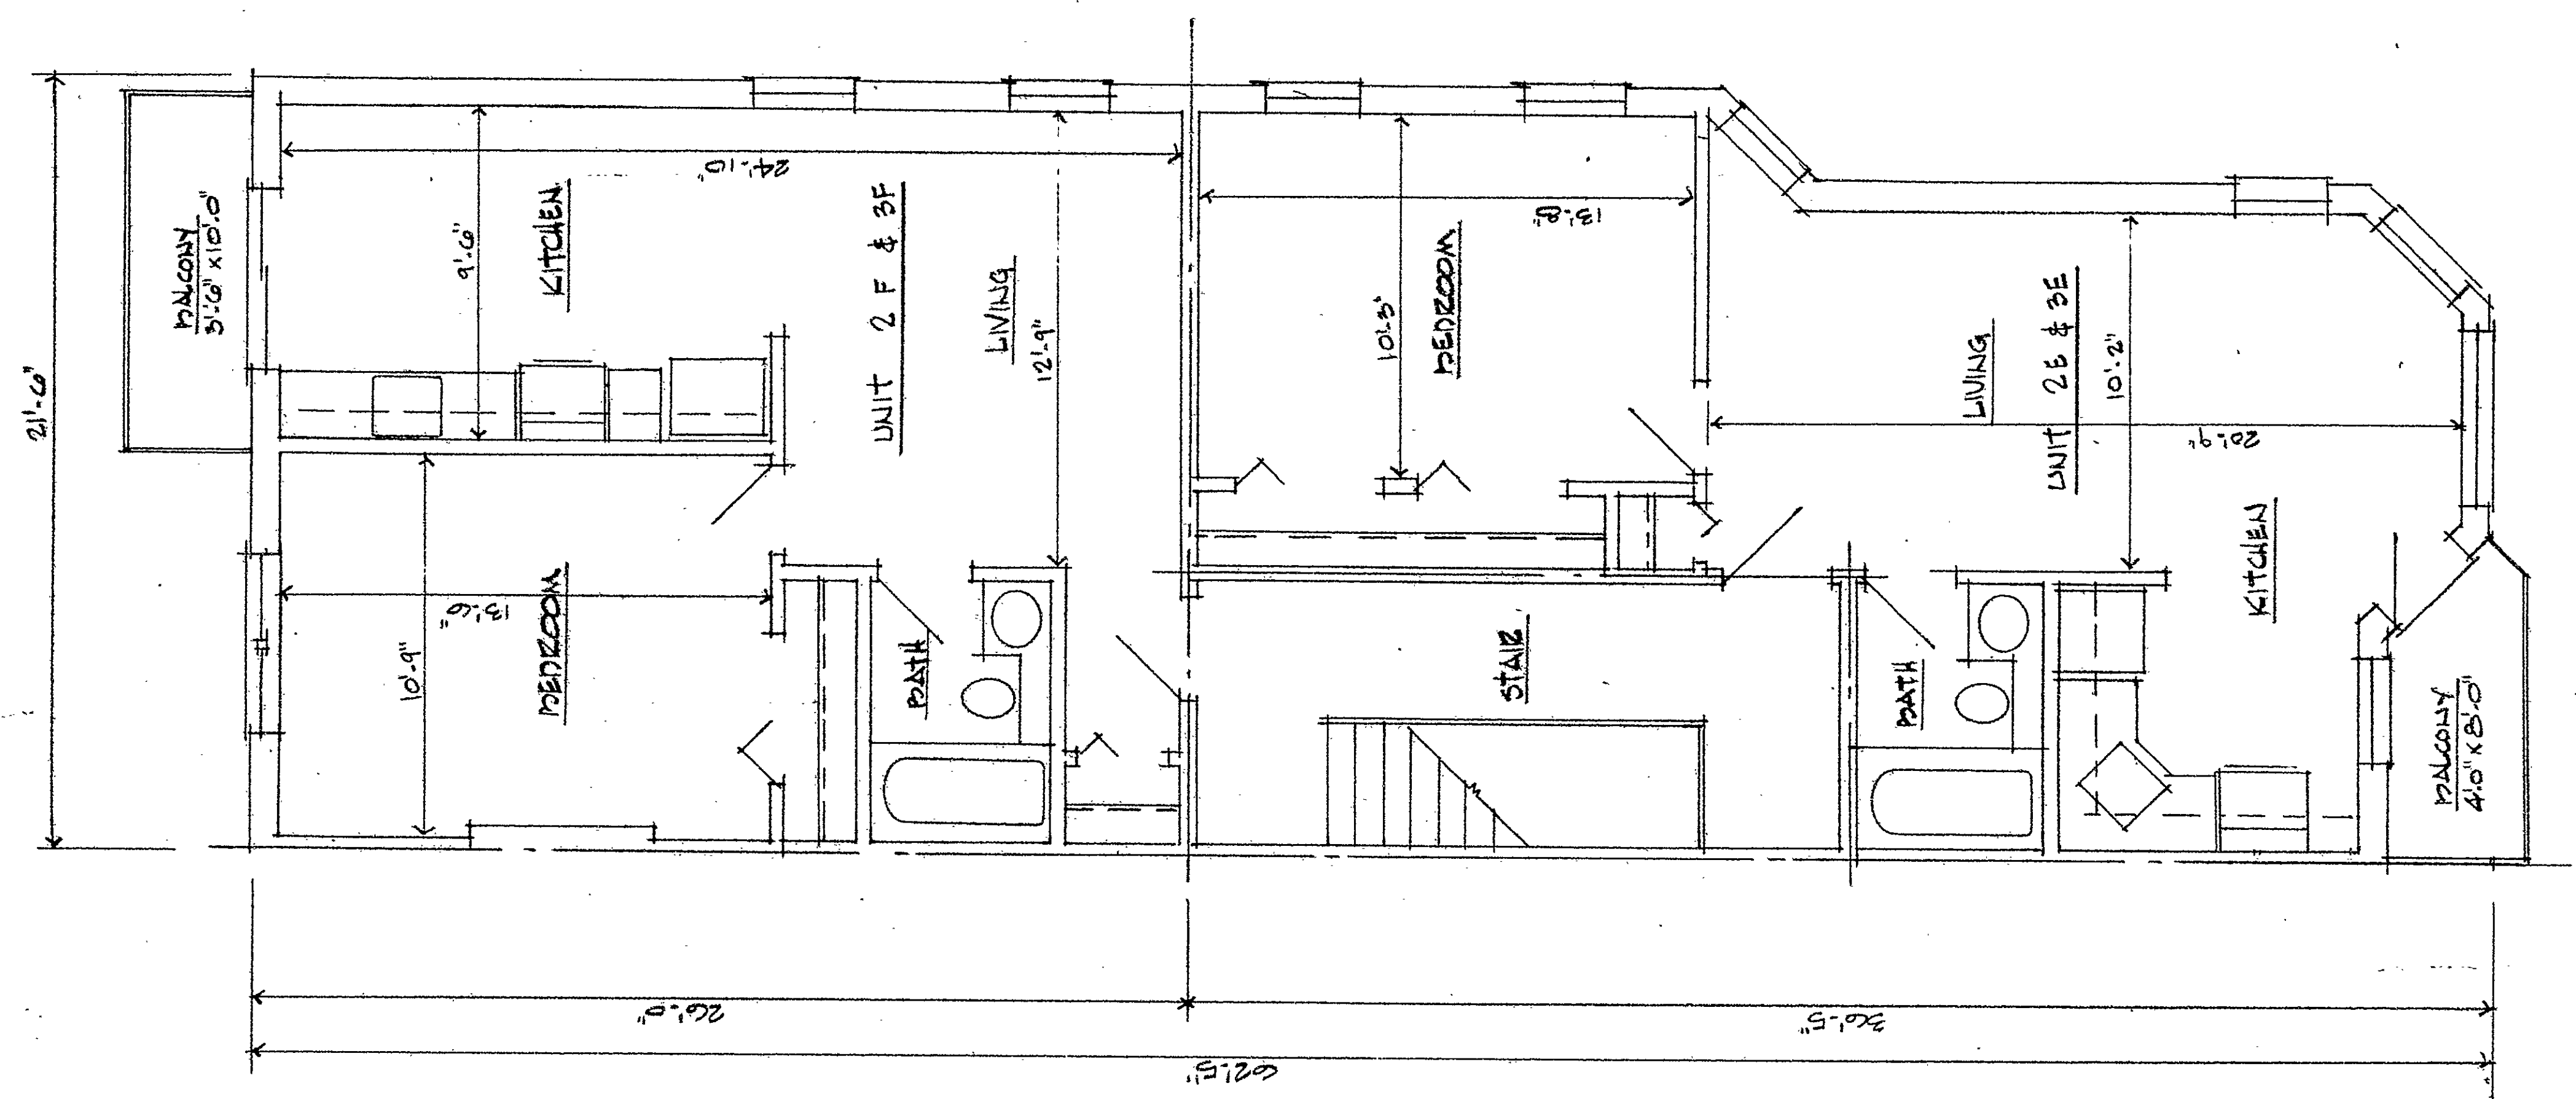

MAPLE VIEW CONDOMINIUM
 HARTFORD, CONN

TYPICAL DIAGRAMMATIC FLOOR PLAN
 CEILING IS 25'-9" ABOVE FLOOR WHICH
 IS 9'-10" ABOVE FLOOR BELOW.

APPROXIMATE FLOOR AREA
 UNIT 2E & 3E 574 SQ. FT.
 UNIT 2F & 3F 559 SQ. FT.
 APPROXIMATE COMMON AREA 147 SQ. FT.

2 ROOMS + 1 BATH



UNIT TYPES 2E, 2F, 3E, 3F
 RECEIVED BY
 12 12 03 PM '11
 TOWN & CITY CLERK
 HARTFORD
 PAGE

Condo Floor Plans # 59

