


RECEIVED BY
AUG 12 12 13 PM '81
TOWN & CITY
HARTFORD
VOL PAGE

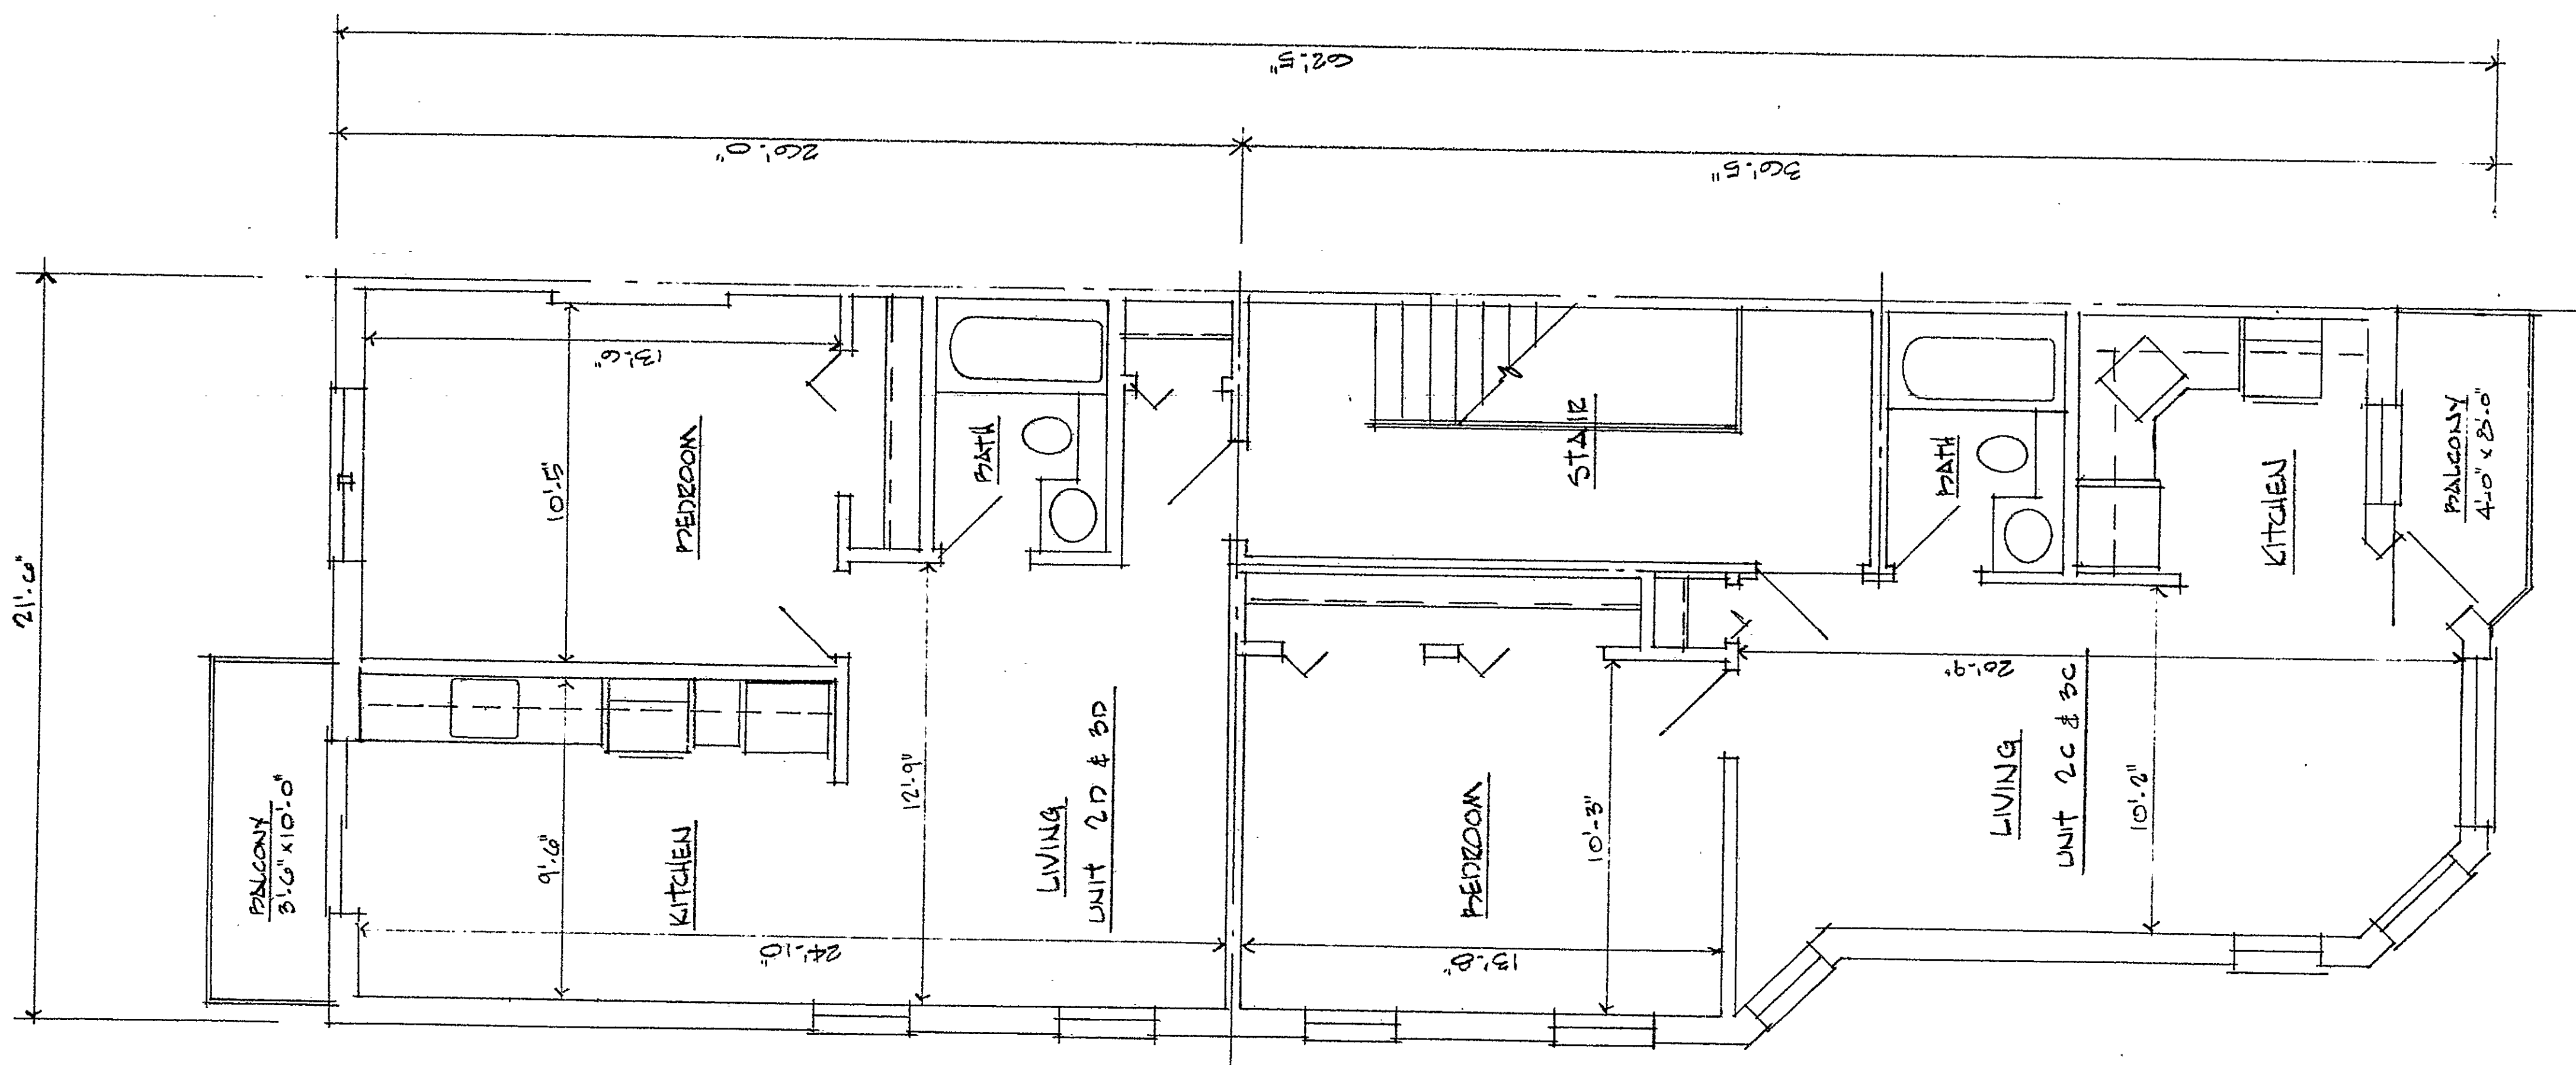

MAPLE VIEW CONDOMINIUM
HARTFORD, CONN.

TYPICAL DIAGRAMATIC FLOOR PLAN

CEILING IS 25'9" ABOVE FLOOR WHICH IS
9'10" ABOVE FLOOR BELOW

APPROXIMATE FLOOR AREA
UNIT 2C & 3C 514 SQ. FT.
UNIT 2D & 3D 559 SQ. FT.

APPROXIMATE COMMON AREA 147 SQ. FT.

2 BEDROOMS + 1 BATH



UNIT TYPES 2C, 3C, 2D & 3D

Exhibit 7 City of Hartford 7-59