



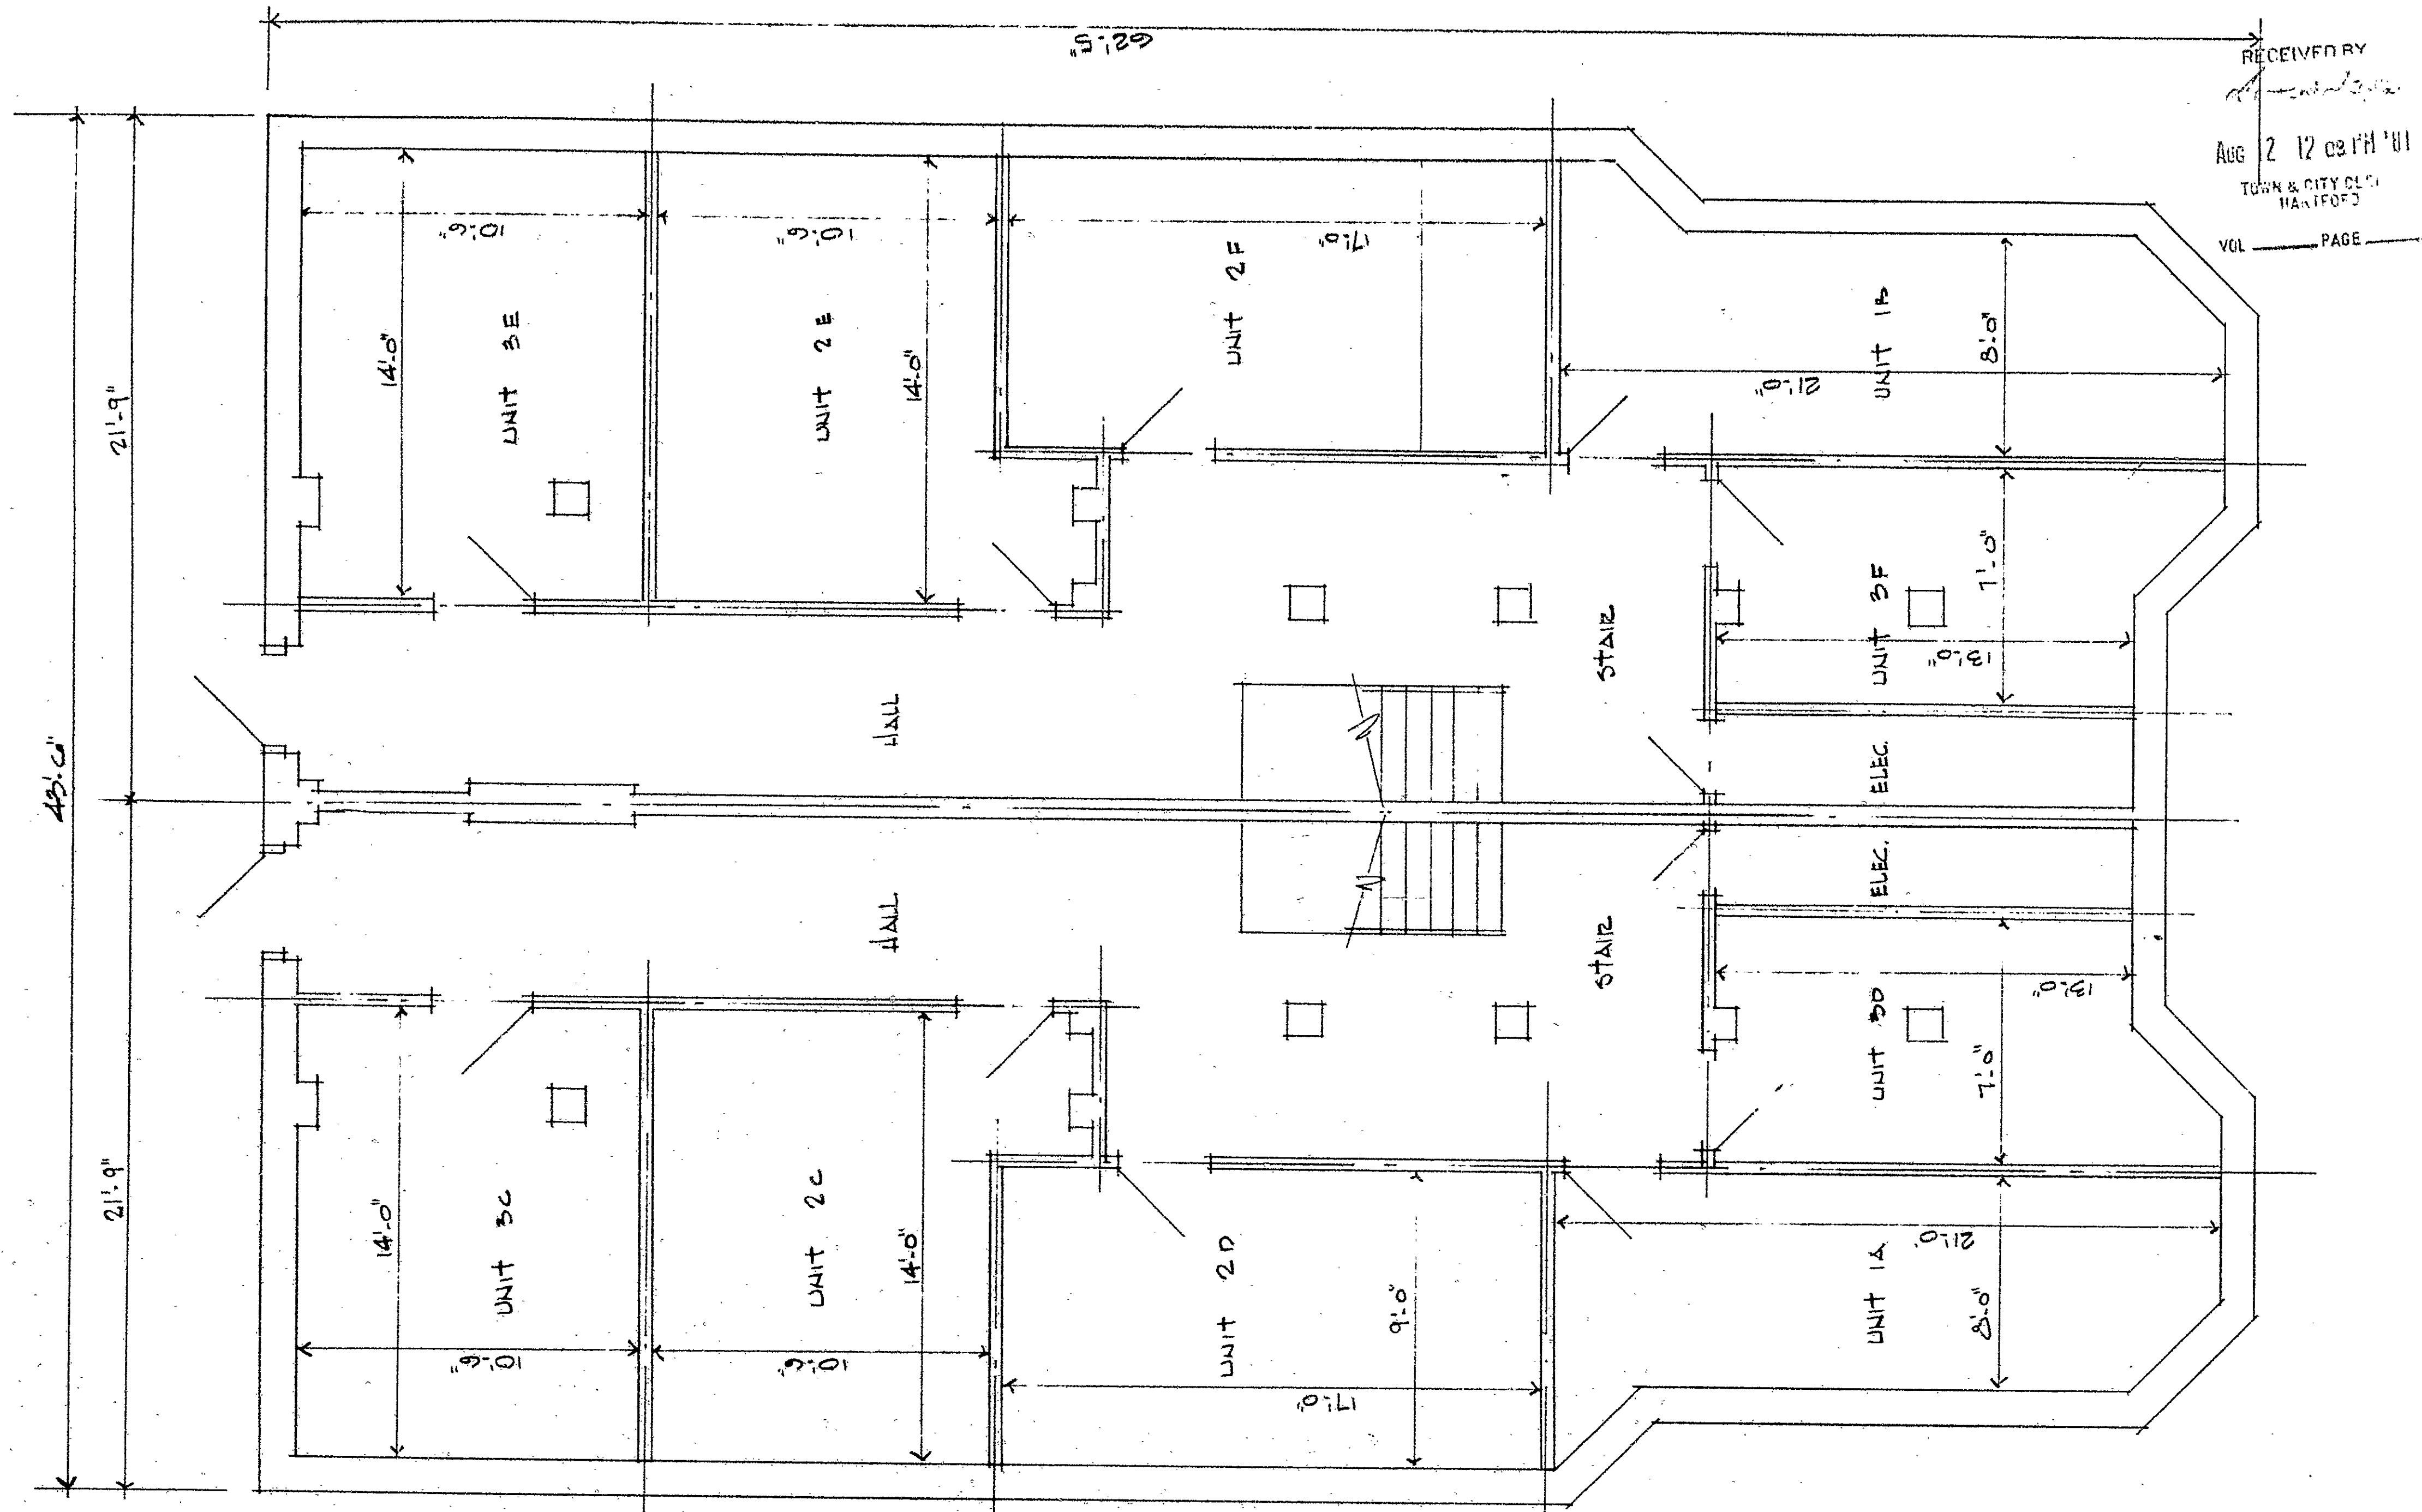

MAPLE VIEW CONDOMINIUM  
 HARTFORD CONN  
 TYPICAL DIAGNOSTIC FLOOR PLAN  
 CEILING IS 6'-9" ABOVE FLOOR WHICH IS  
 7'-10" BELOW FIRST FLOOR  
 APPROXIMATE AREA FOR STORAGE PER UNIT  
 APPROXIMATE COMMON AREA 420 SQ.FT.

PASEMENT STORAGE  
 0 5 10

ALL UNIT - STORAGE

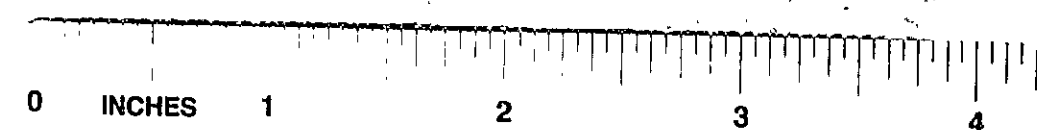

Condo Floor Plans #5-59