

RECEIVED BY
AUG 12 2 53 PM '81
TOWN & CITY CLERK
HARTFORD
VOL. PAGE

General Notes:
All elevations taken from
M.D.C. datum

Each unit is separately
designated by adding the
floor on which it is located
as a prefix to the unit type.
Example: 5-T is a unit type
"T" located on the 5th Floor.

Certified to be an accurate copy of portions
of the approved plans on file with the
Town & City Clerk, Hartford, Connecticut,
in accordance with Section 19-286 of the
Connecticut General Statutes.
Harry M. White, Registered Architect #1560
State of Connecticut) s.s. Hartford
County of Hartford)
Subscribed and sworn to before me this 2nd
day of August 1981
Charles O. Merrill
Notary Public - My commission expires 3/31/81

TYPICAL CEILING HEIGHT
FOR THIS FLOOR
IS 8'-0"

woodland
house
condominium

31 woodland st.
hartford, ct.

1/16" = 1'-0"


2-9-81

24-80

1/11


Kane & White
Architects

Exhibit C
Declaration of Condominium
Woodland House Condominium
31 Woodland Street
Hartford, Connecticut
Sheet 10 of 20

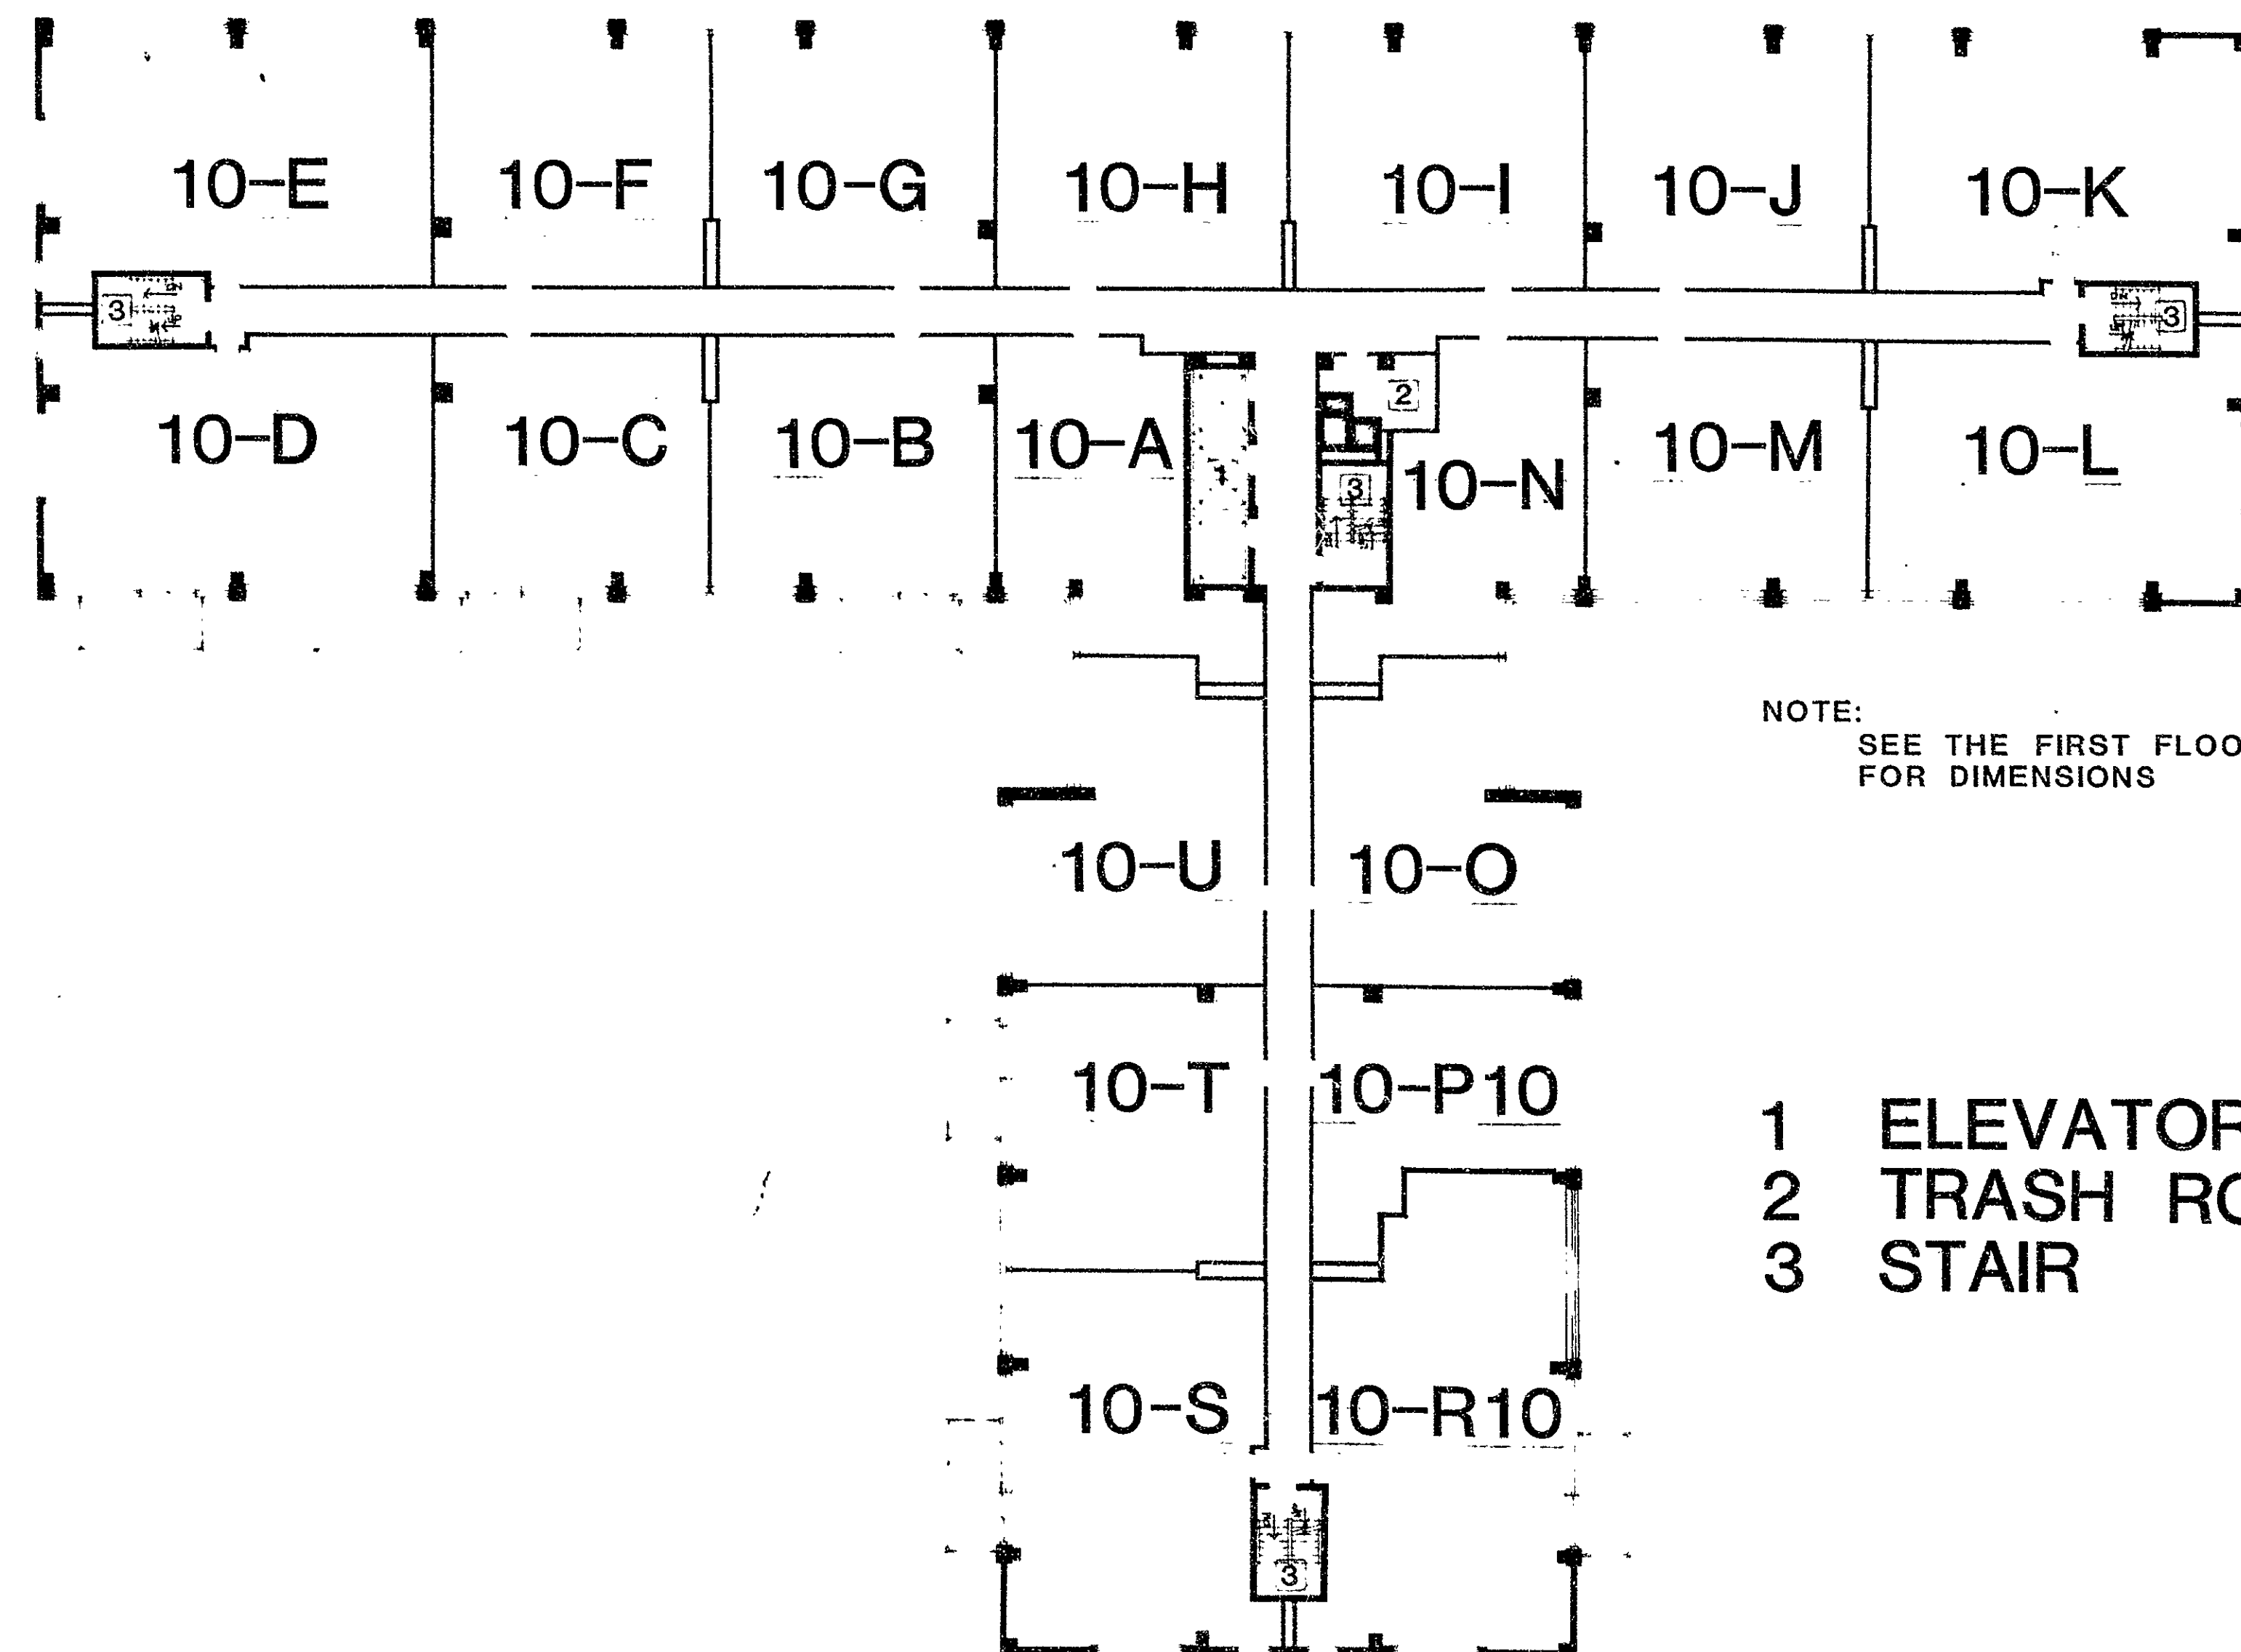

NOTE:
SEE THE FIRST FLOOR PLAN
FOR DIMENSIONS

- 1 ELEVATORS
- 2 TRASH ROOM
- 3 STAIR

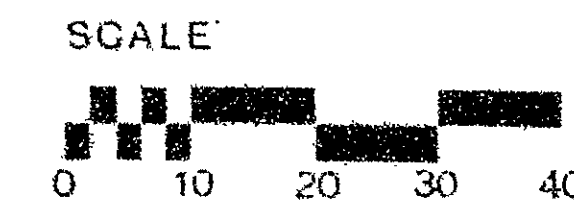

TENTH FLOOR PLAN

FL. ELEV. 151.10'

CLG. ELEV. 159.10'

Condo Floor Plan #60

60

