


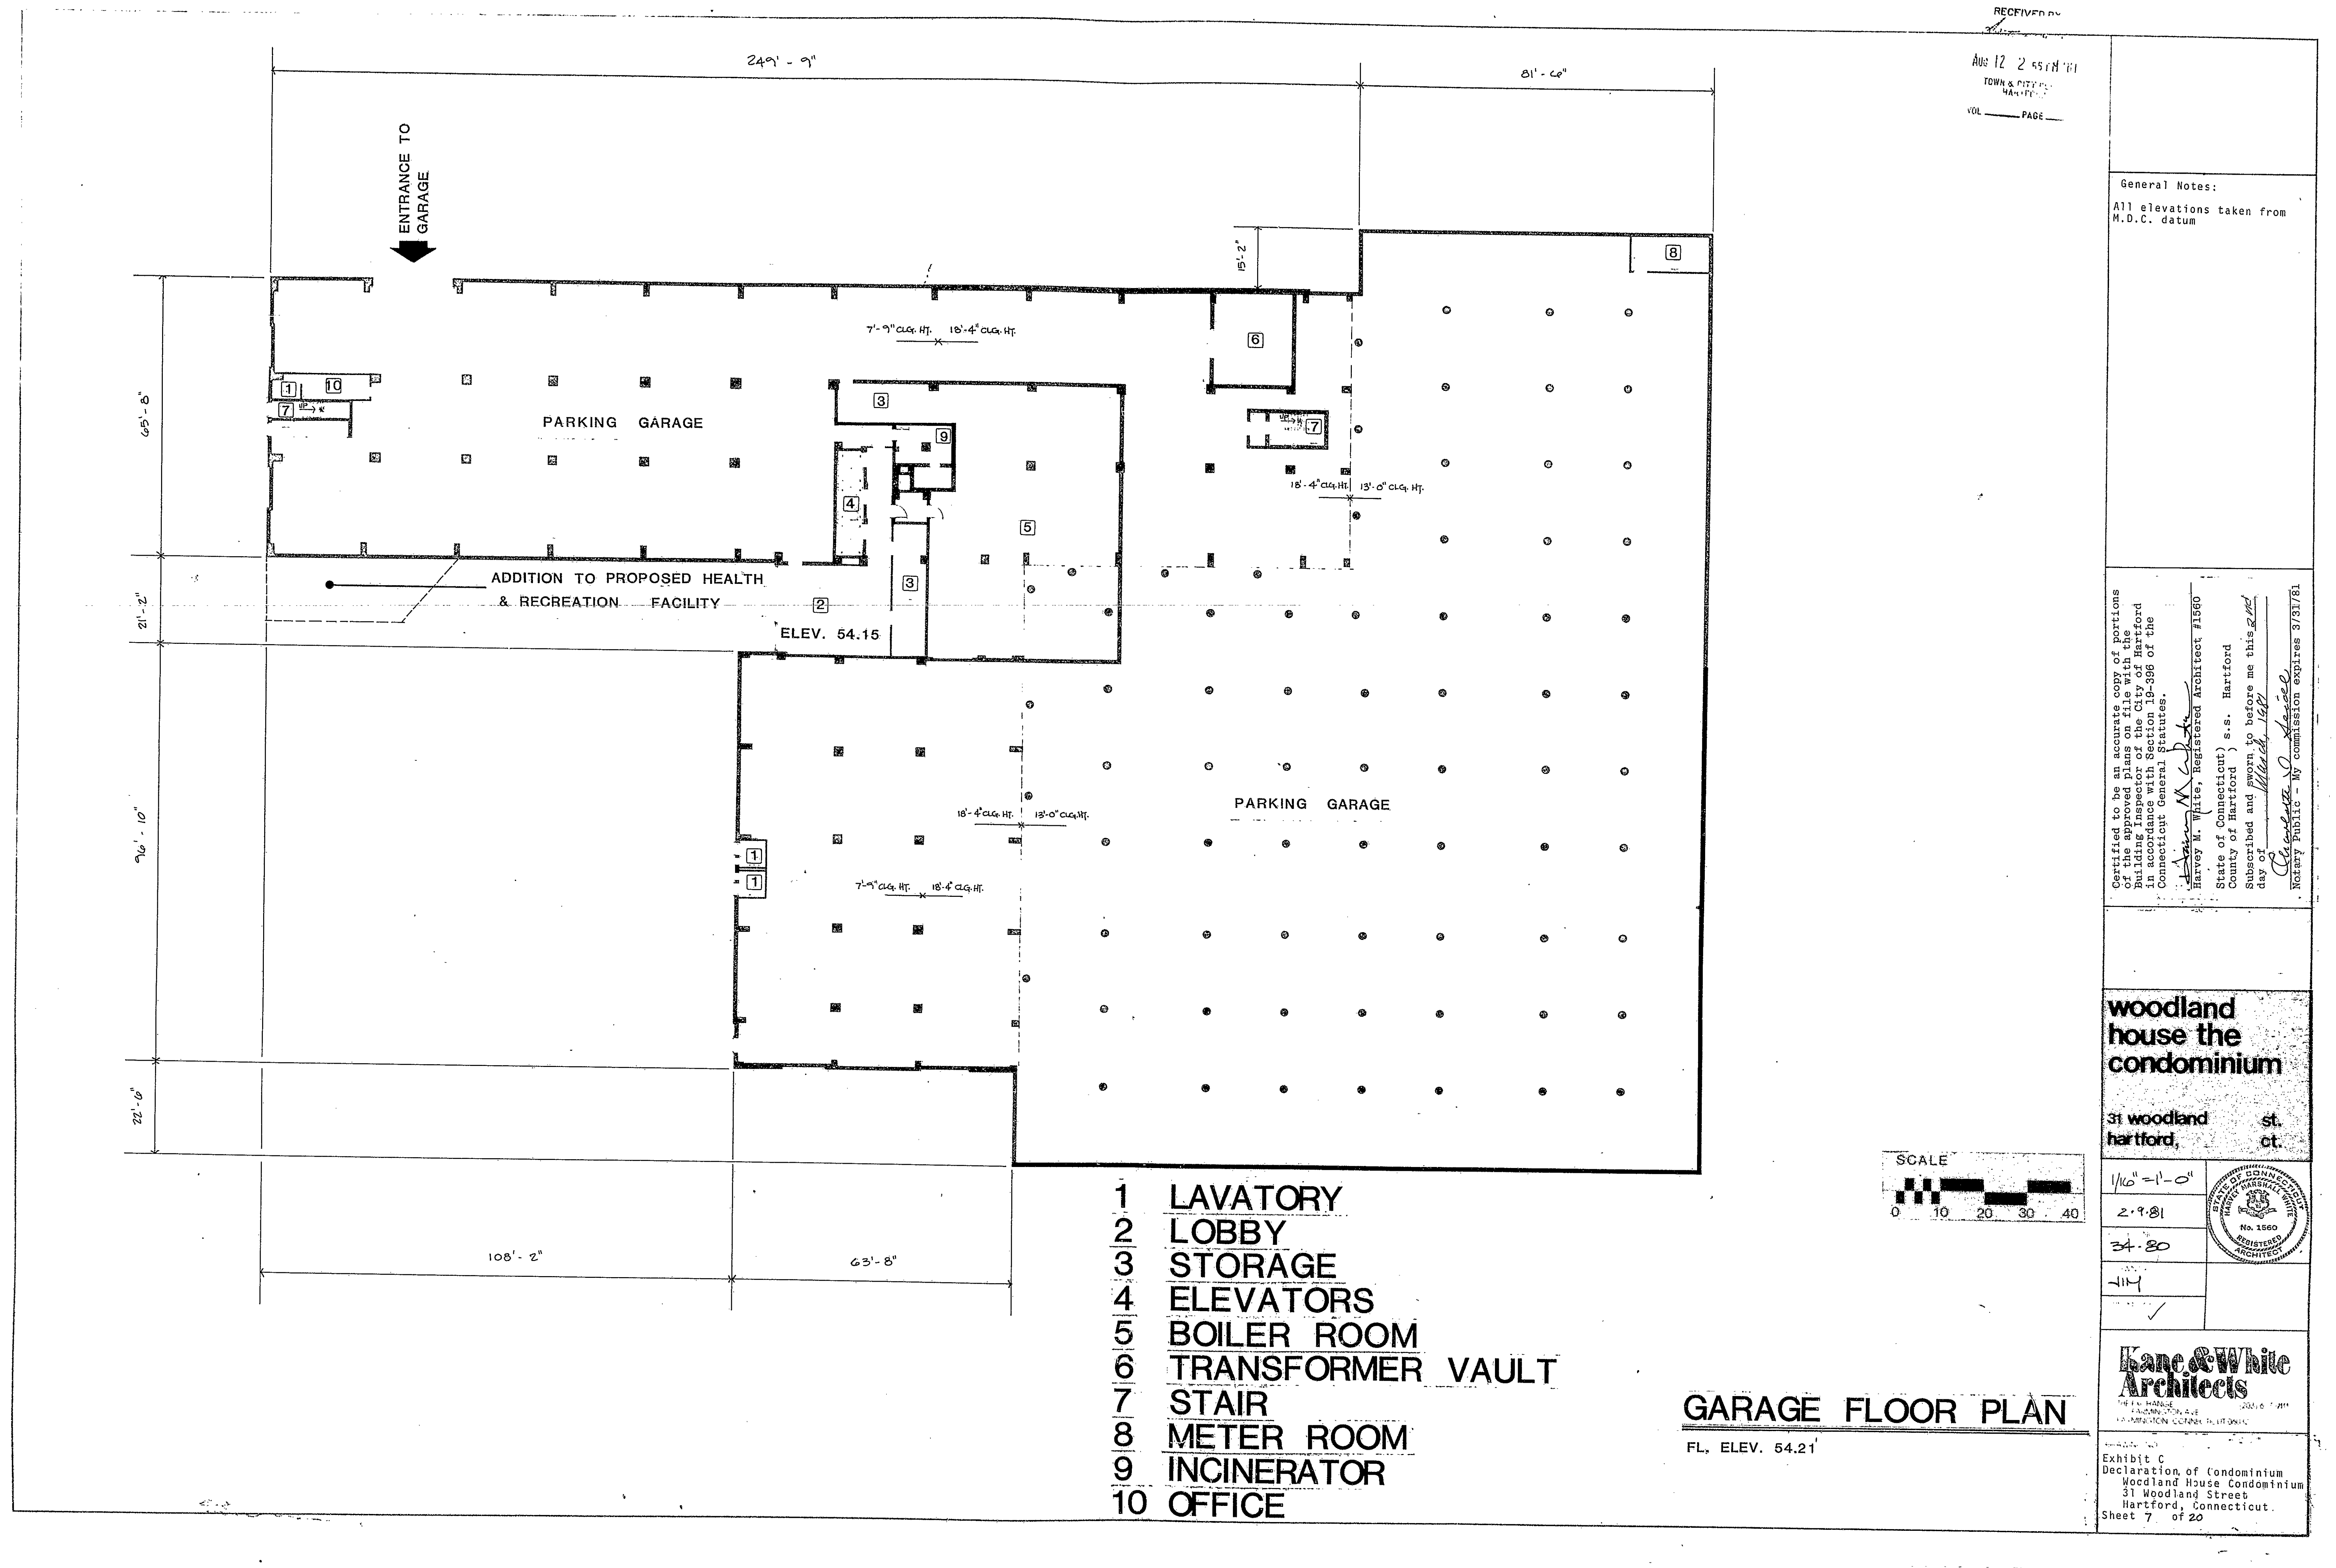

Condo Floor Plan # 60