



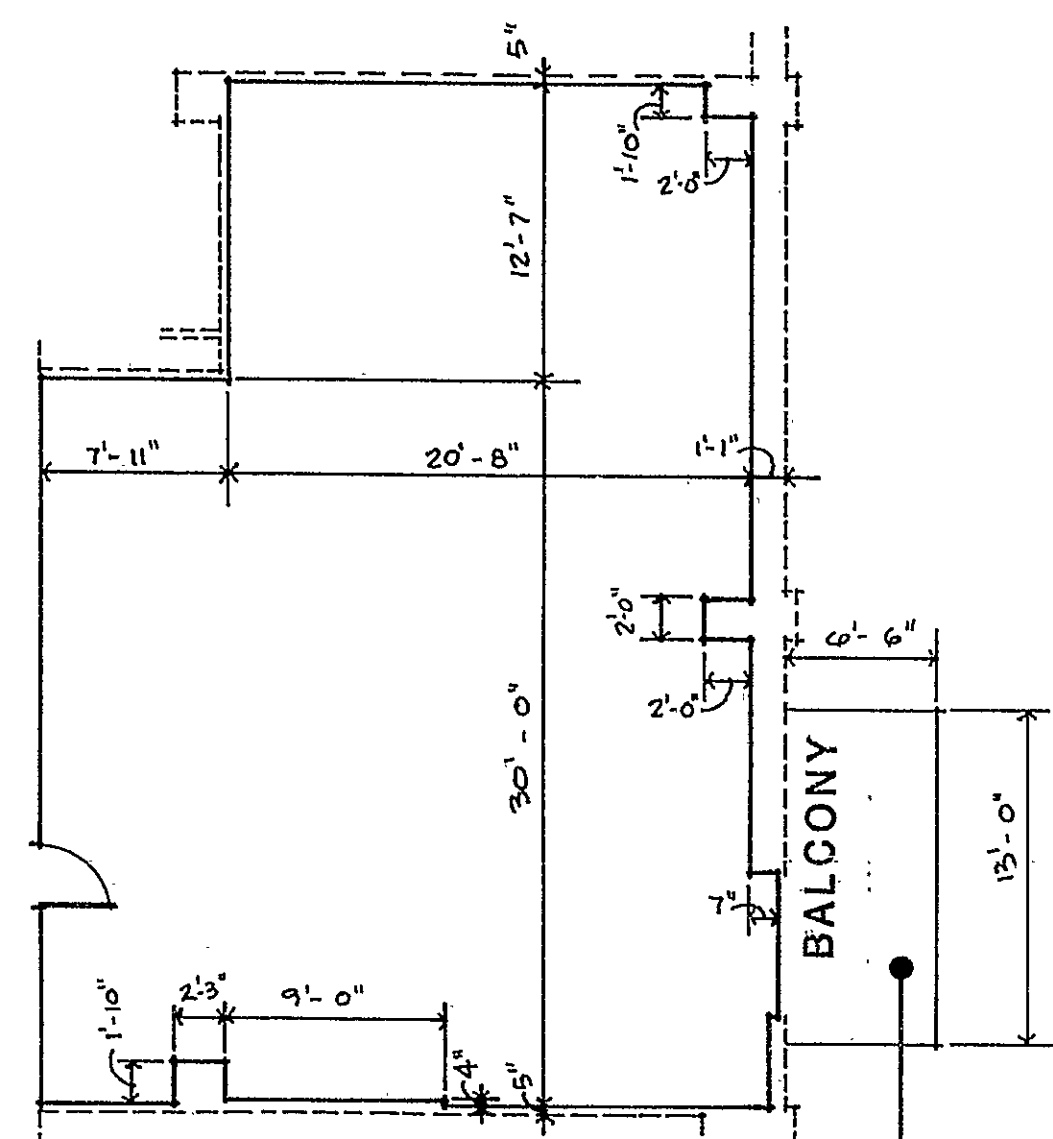

UNIT TYPE

1,109 SQ.FT.


C3

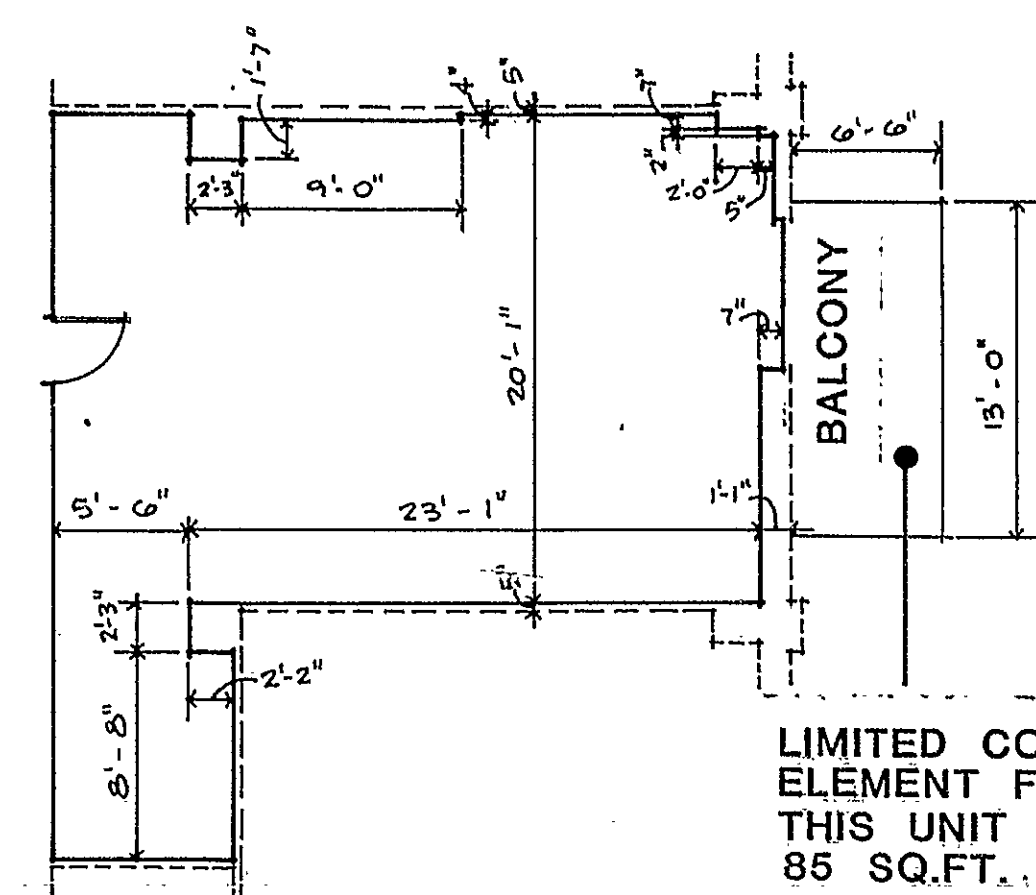

UNIT TYPE

650 SQ.FT.,


(B3)

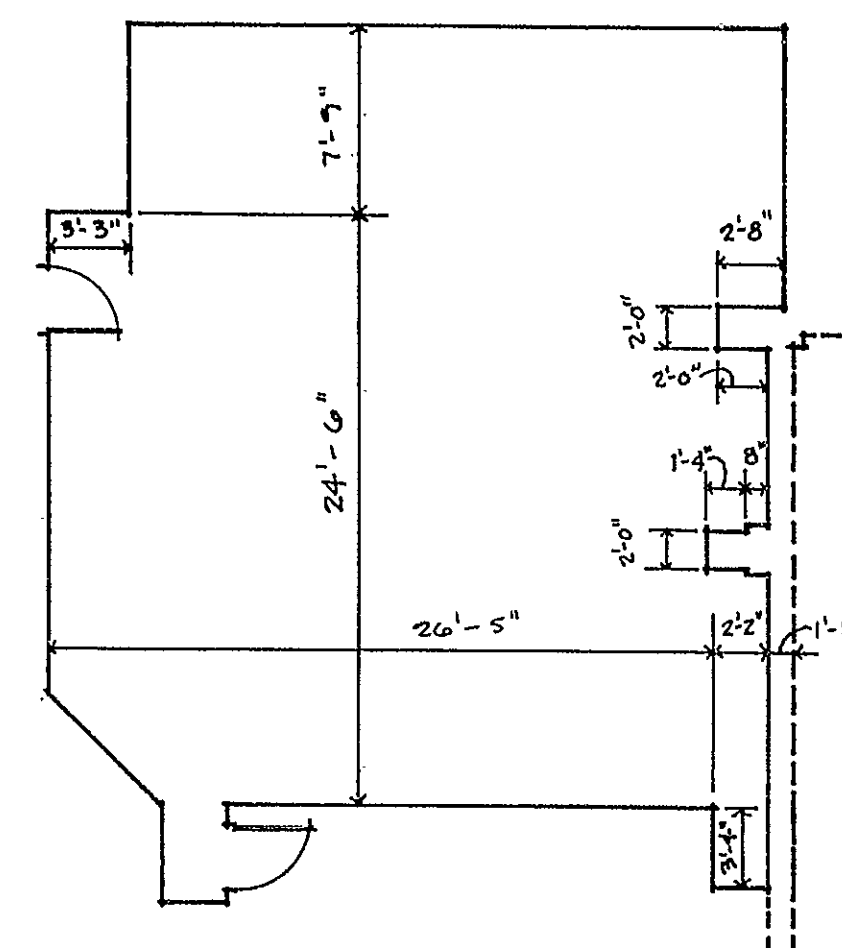

UNIT TYPE

901 SQ.FT.

MA

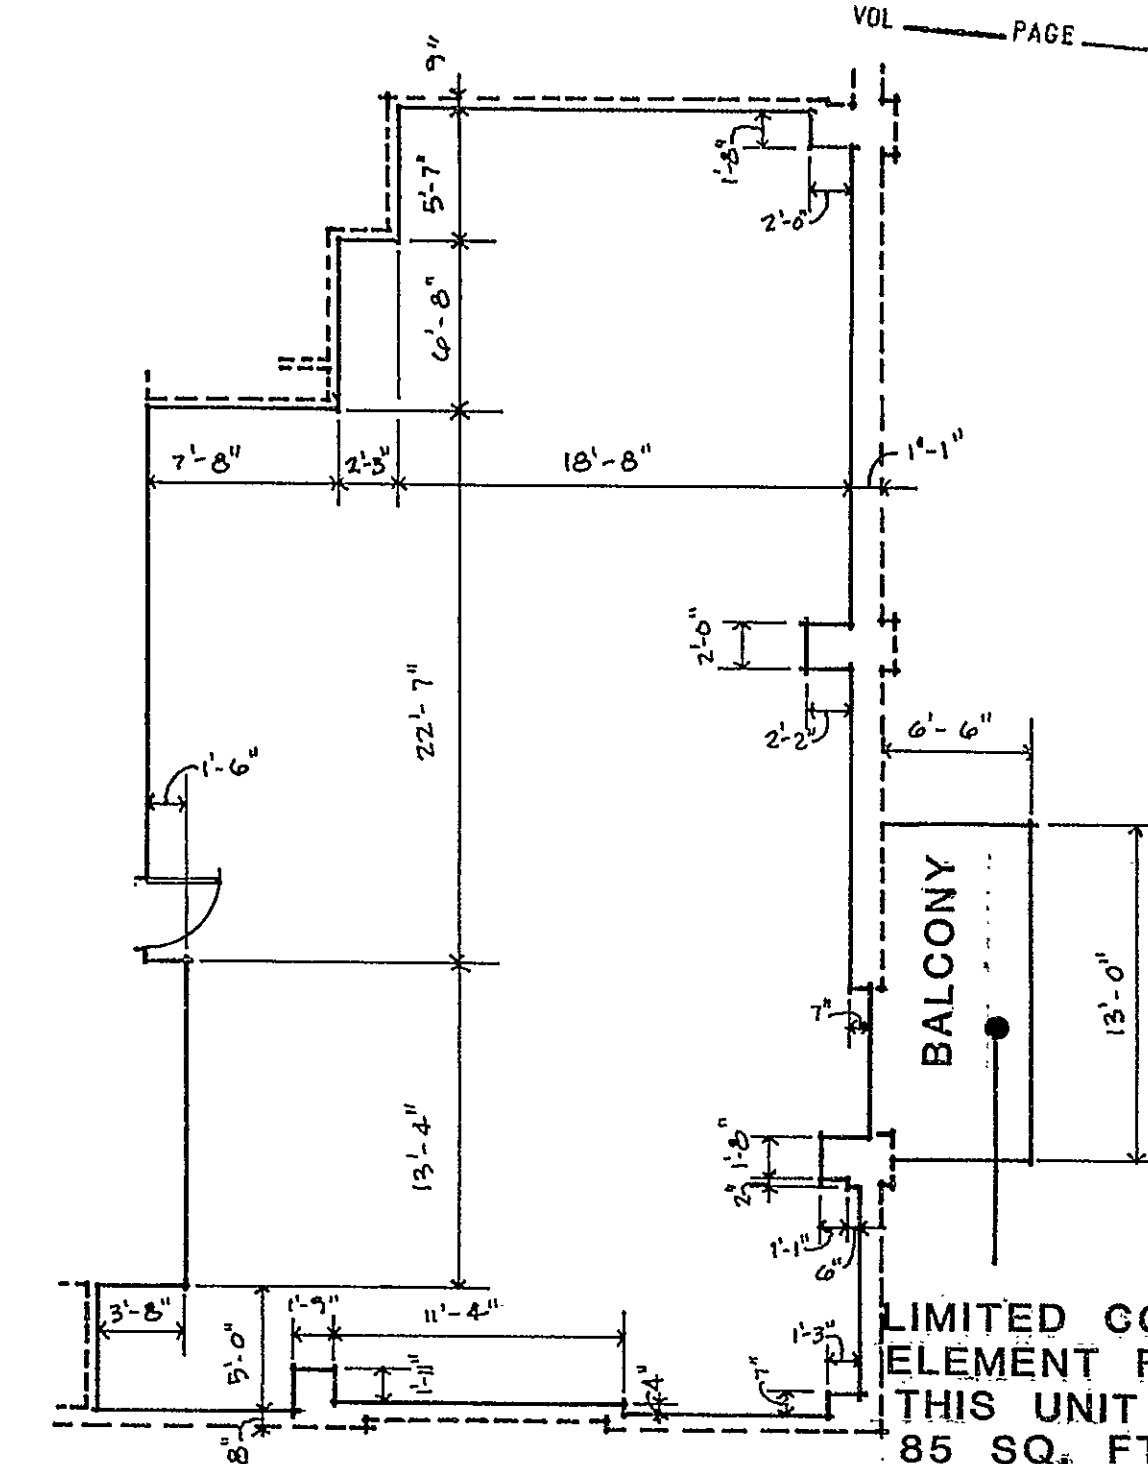

UNIT TYPE

1389 SQ.FT.

B10

RECEIVED BY
JG 12 2 55 PM '01
TOWN & CITY CLERK
HARTFORD
PAGE

REVISIONS
 3 • 2 • 81

GENERAL NOTES:

Inside of solid line indicates unit boundary.

Dotted line defines the outside wall or boundary of adjacent unit.

Certified to be an accurate copy of portions
of the approved plans on file with the
City of Hartford, Connecticut, in
accordance with Section 18-336 of the
Connecticut General Statutes.

Harvey M. White
Harvey M. White, Registered Architect 71150
(State of Connecticut) s.s. Hartford
(County of Hartford)

Subscribed and sworn to before me this, 2nd
day of November, 1987

Charles C. Social
Notary Public - My commission expires 3/31/89

Age Group	Number of People
12-17	2
18-24	4
25-34	2
35-44	4
45-54	8
55-64	8
65-74	12
75-84	12
85+	12

**woodland
house the
condominium**

31 woodland st
hartford, ct

SCALE
 $\frac{1}{2}'' = 1' - 0''$

DATE 7.9.21

PROJECT NO.
31.80

DRAWN BY
JH

CHECKED BY

Kane & White Architects

THE EXCHANGE (203) 677-0
270 FARMINGTON AVE.
FARMINGTON, CONNECTICUT 06032

DRAWING NO
Exhibit C
Declaration of Condominium
Woodland House Condominium
31 Woodland Street
Hartford, Connecticut
Sheet 6 of 20