




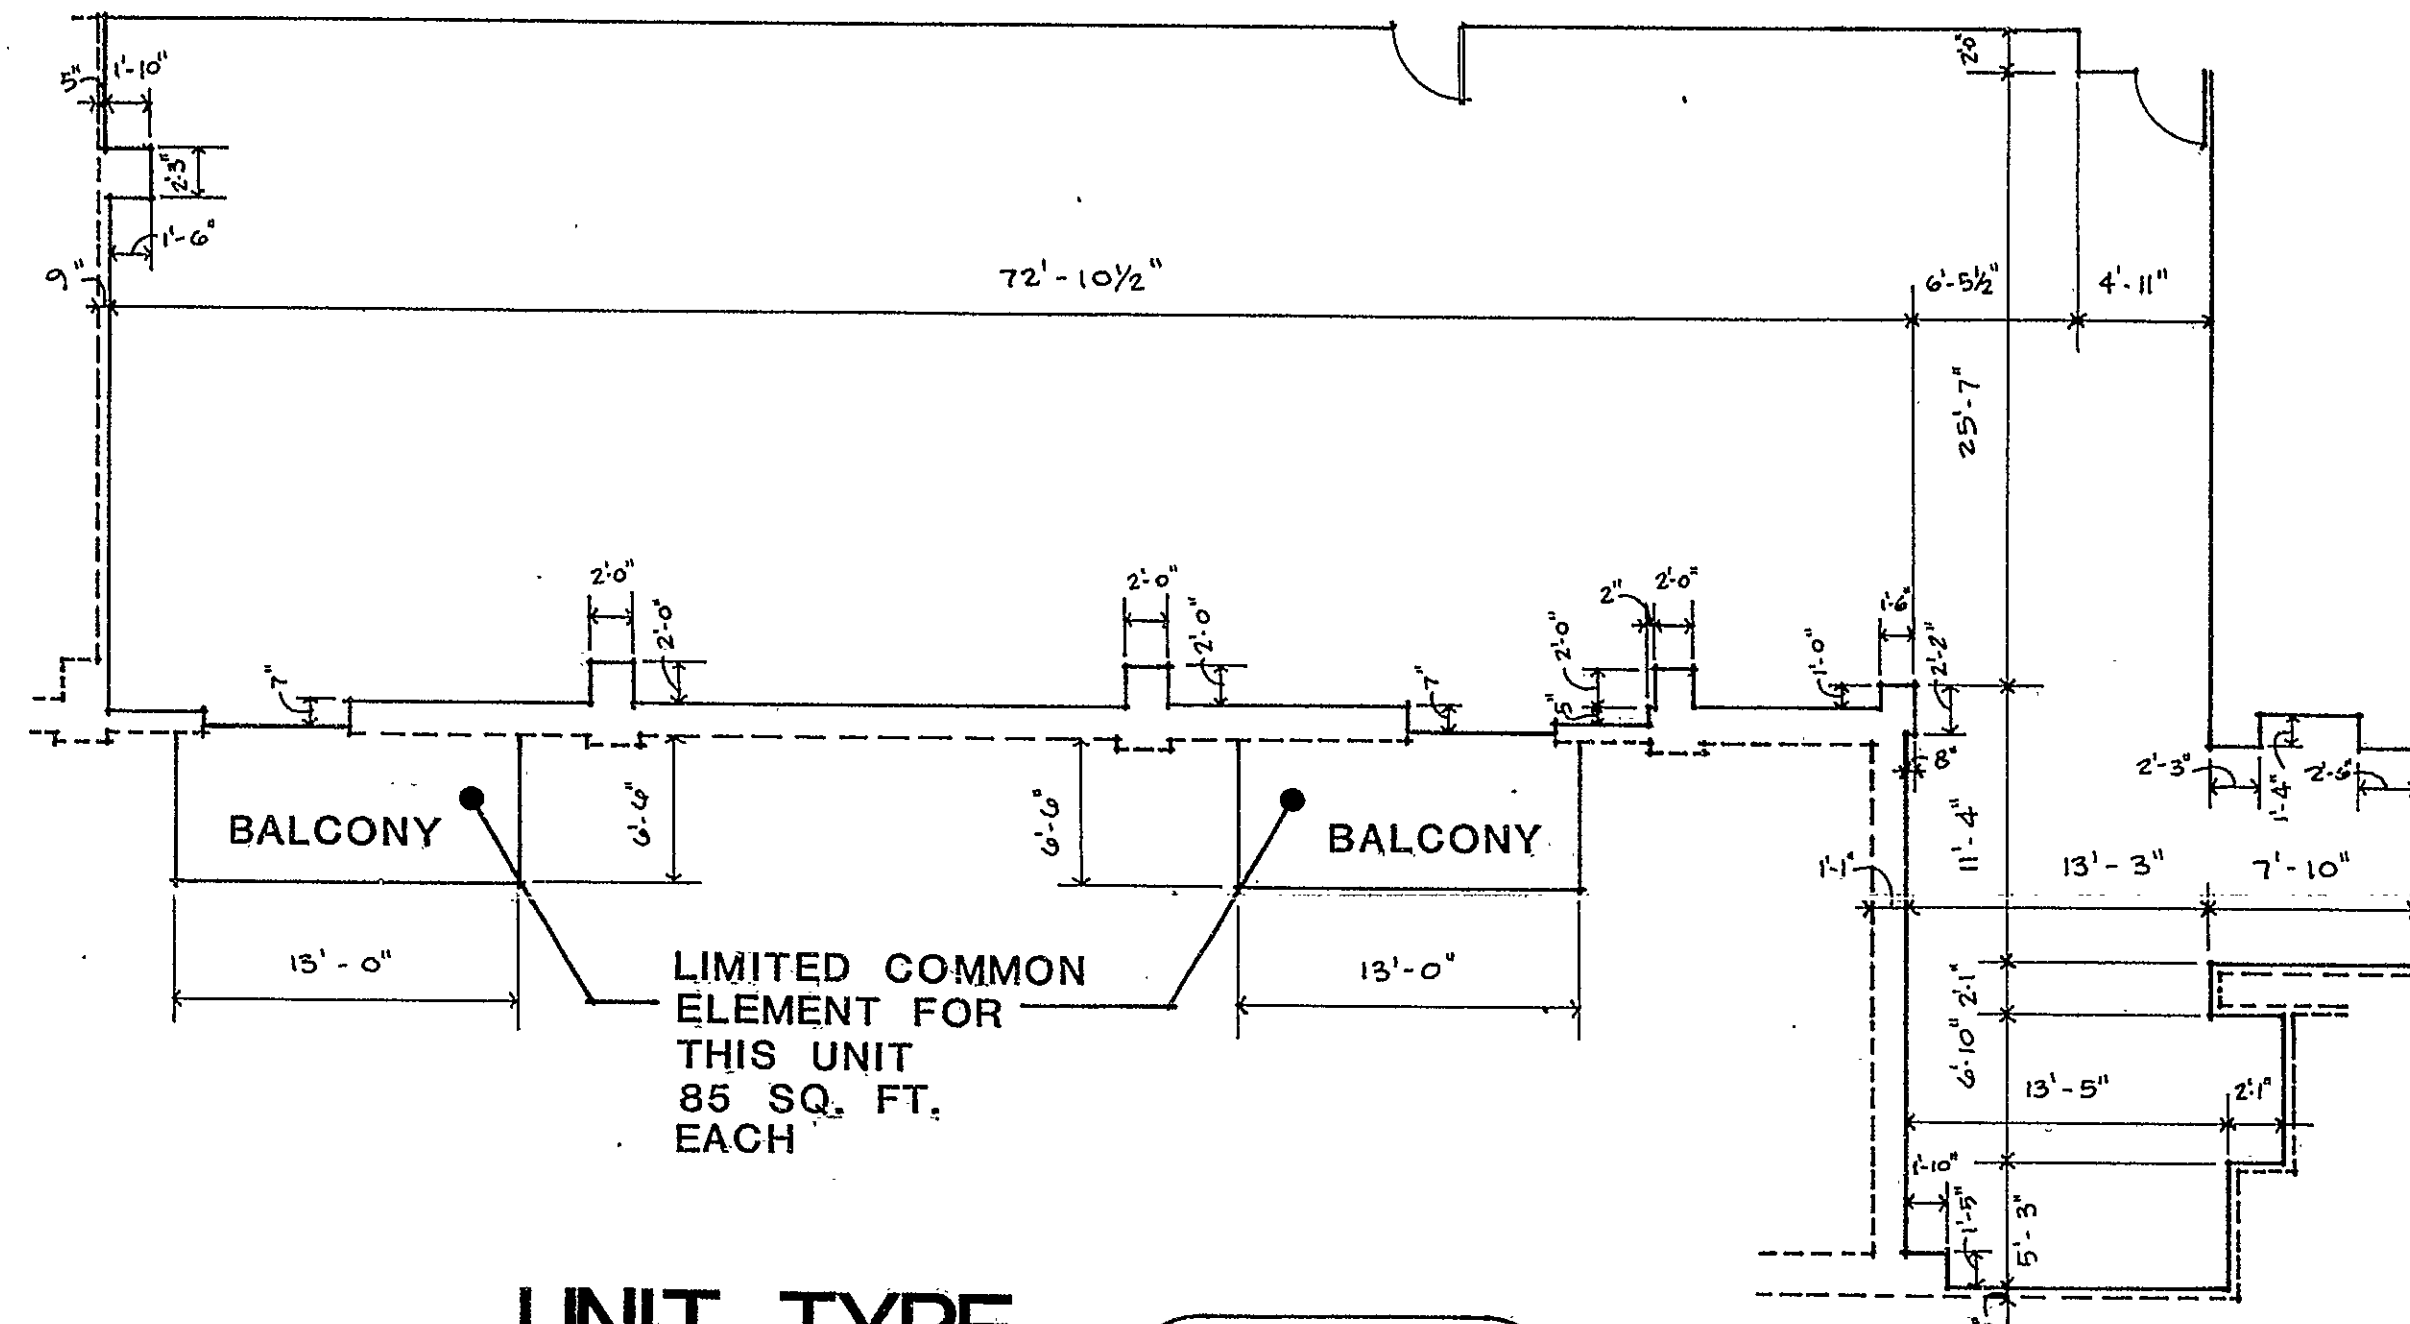


UNIT TYPE **ABC12**
2,780 SQ. FT.

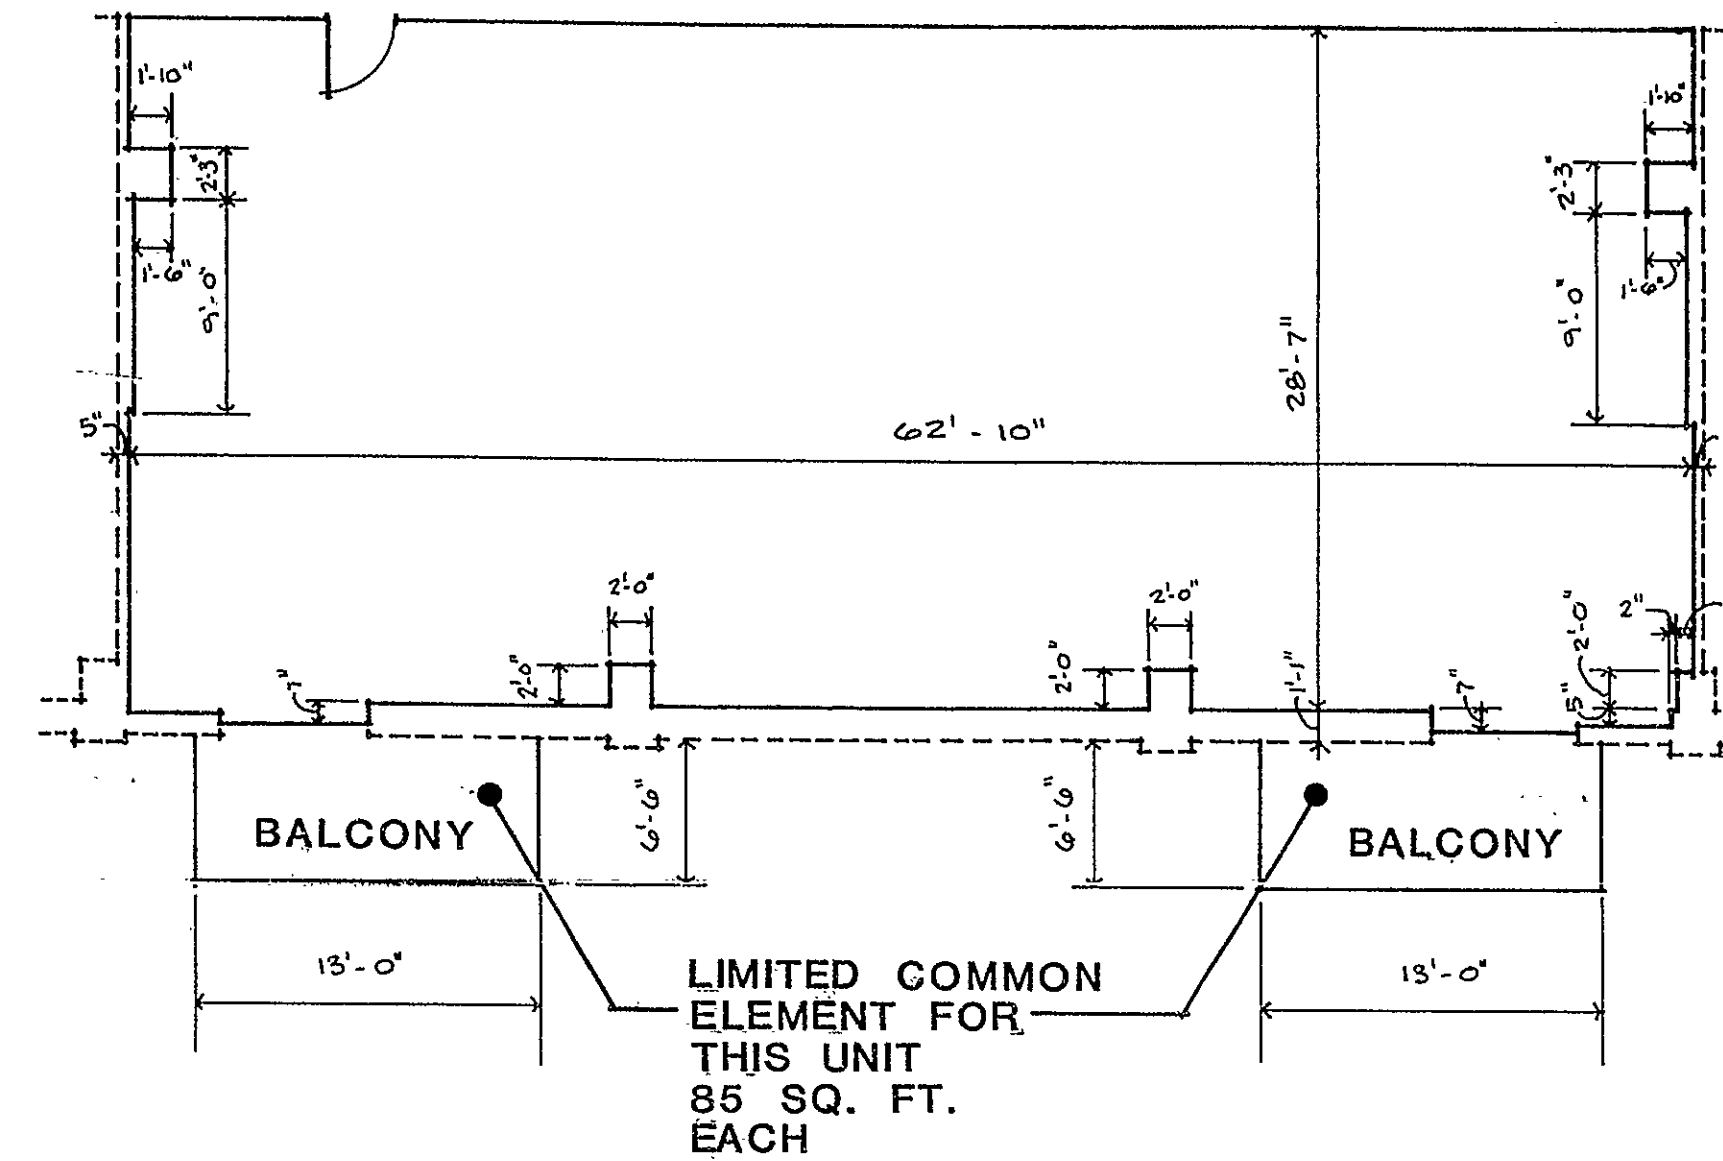


UNIT TYPE **BC9**
1,786 SQ. FT.

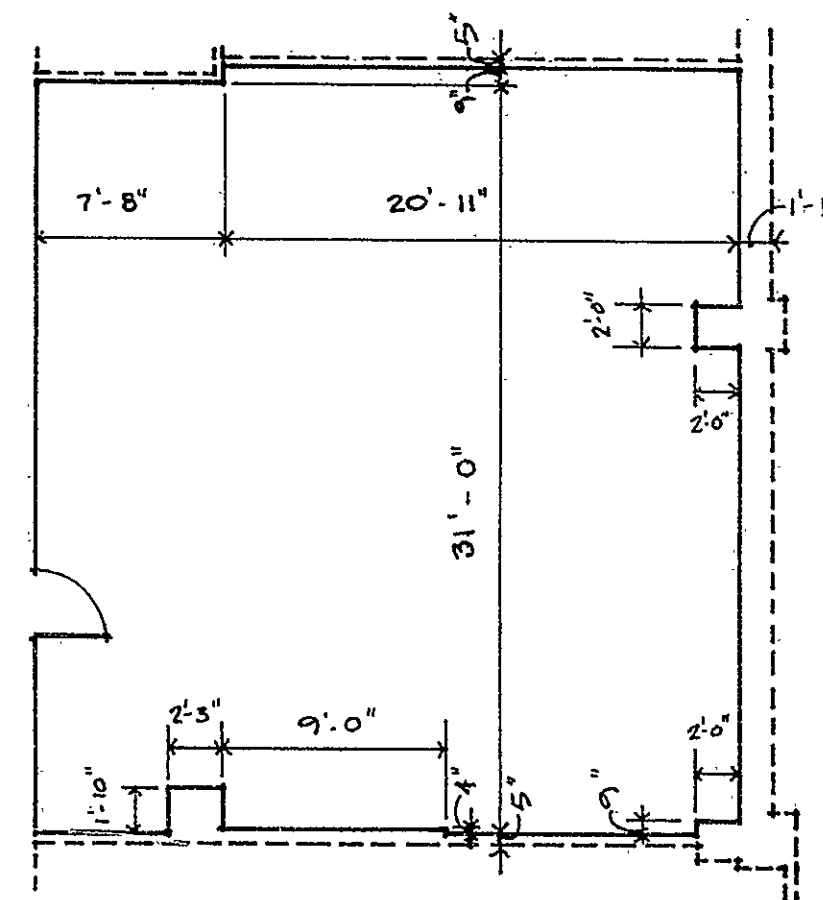


UNIT TYPE **G**
888 SQ. FT.

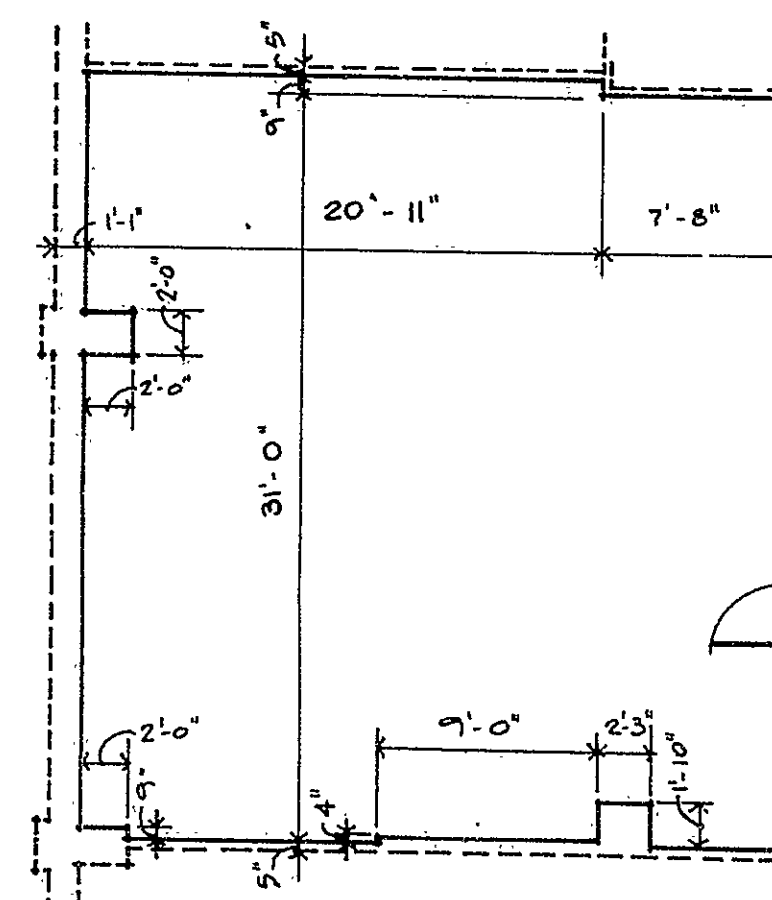

UNIT TYPE **P**
888 SQ. FT.

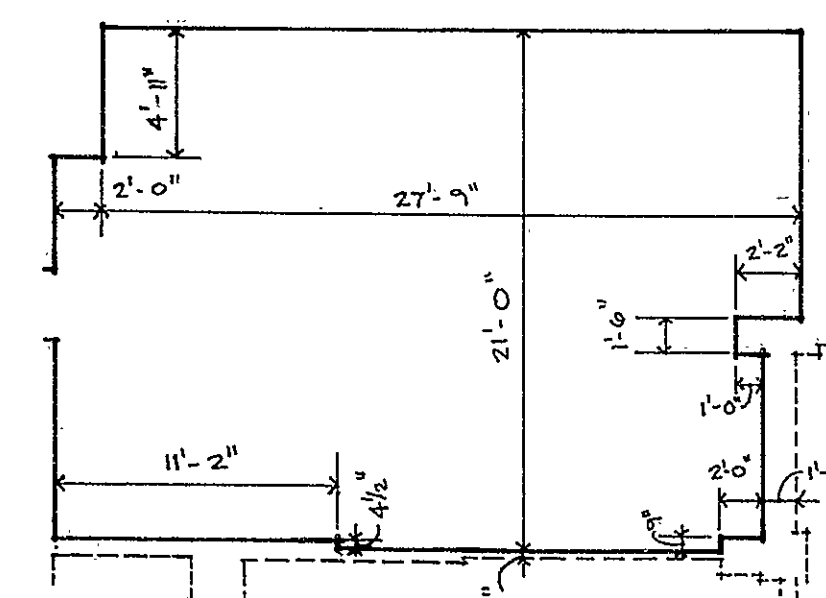

UNIT TYPE **A1**
596 SQ. FT.

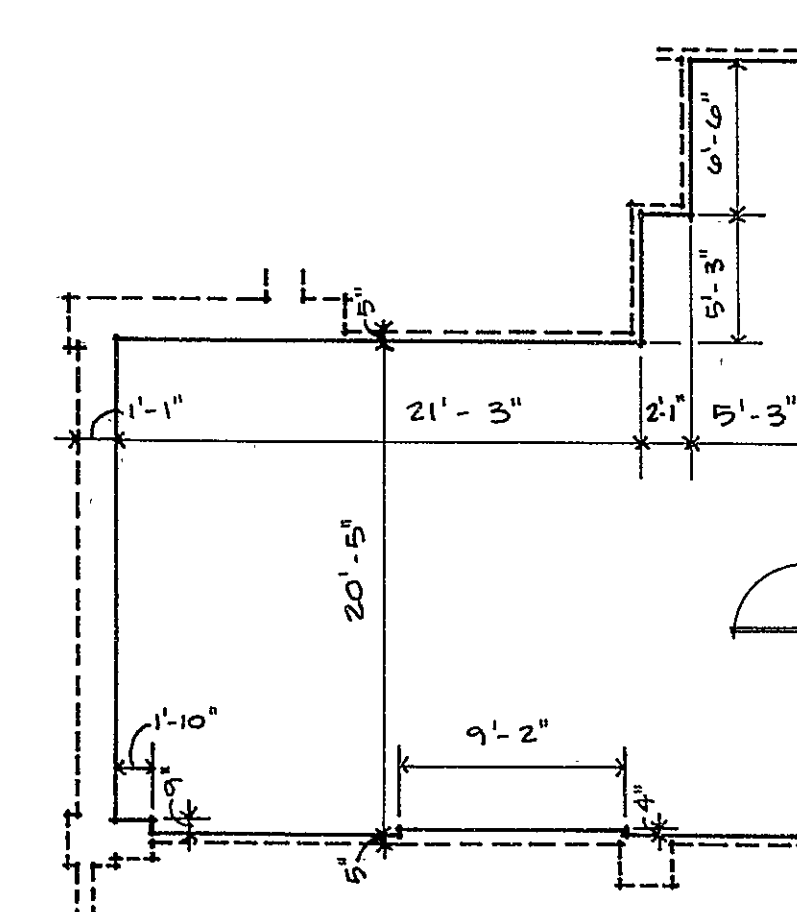

UNIT TYPE **U12**
652 SQ. FT.

RECEIVED BY
DATE: 12 2 55 PM '01
TOWN & CITY CLERK
HARTFORD, CT
VOL. _____ PAGE _____

GENERAL NOTES:
Inside of solid line
indicates unit boundary.
Dotted line defines
the outside wall or
boundary of adjacent
unit.

Certified to be an accurate copy of portions
of the approved plans on file with the
City of Hartford, Connecticut, and
in accordance with Section 19-286 of the
Connecticut General Statutes.
Harvey M. White, Registered Architect #1560
State of Connecticut, s.s. Hartford
County of Hartford
Subscribed and sworn to before me this 2nd
day of _____, 2001.
Notary Public - My commission expires 3/31/08.

SCALE
0 4 8 16

**woodland
house the
condominium**

31 woodland st.
hartford, ct.

SCALE
1/8" = 1'-0"
DATE
2.9.01
PROJECT NO
34-80
DRAWN BY
JH
CHECKED BY

**Kane & White
Architects**
THE EXCHANGE
270 FARMINGTON AVE
FARMINGTON, CONNECTICUT 06032
(203) 677-9111

DRAWING NO
Exhibit C
Declaration of Condominium
Woodland House Condominium
31 Woodland Street
Hartford, Connecticut
Sheet 4 of 20

0 1 2 3 4
INCHES

60