
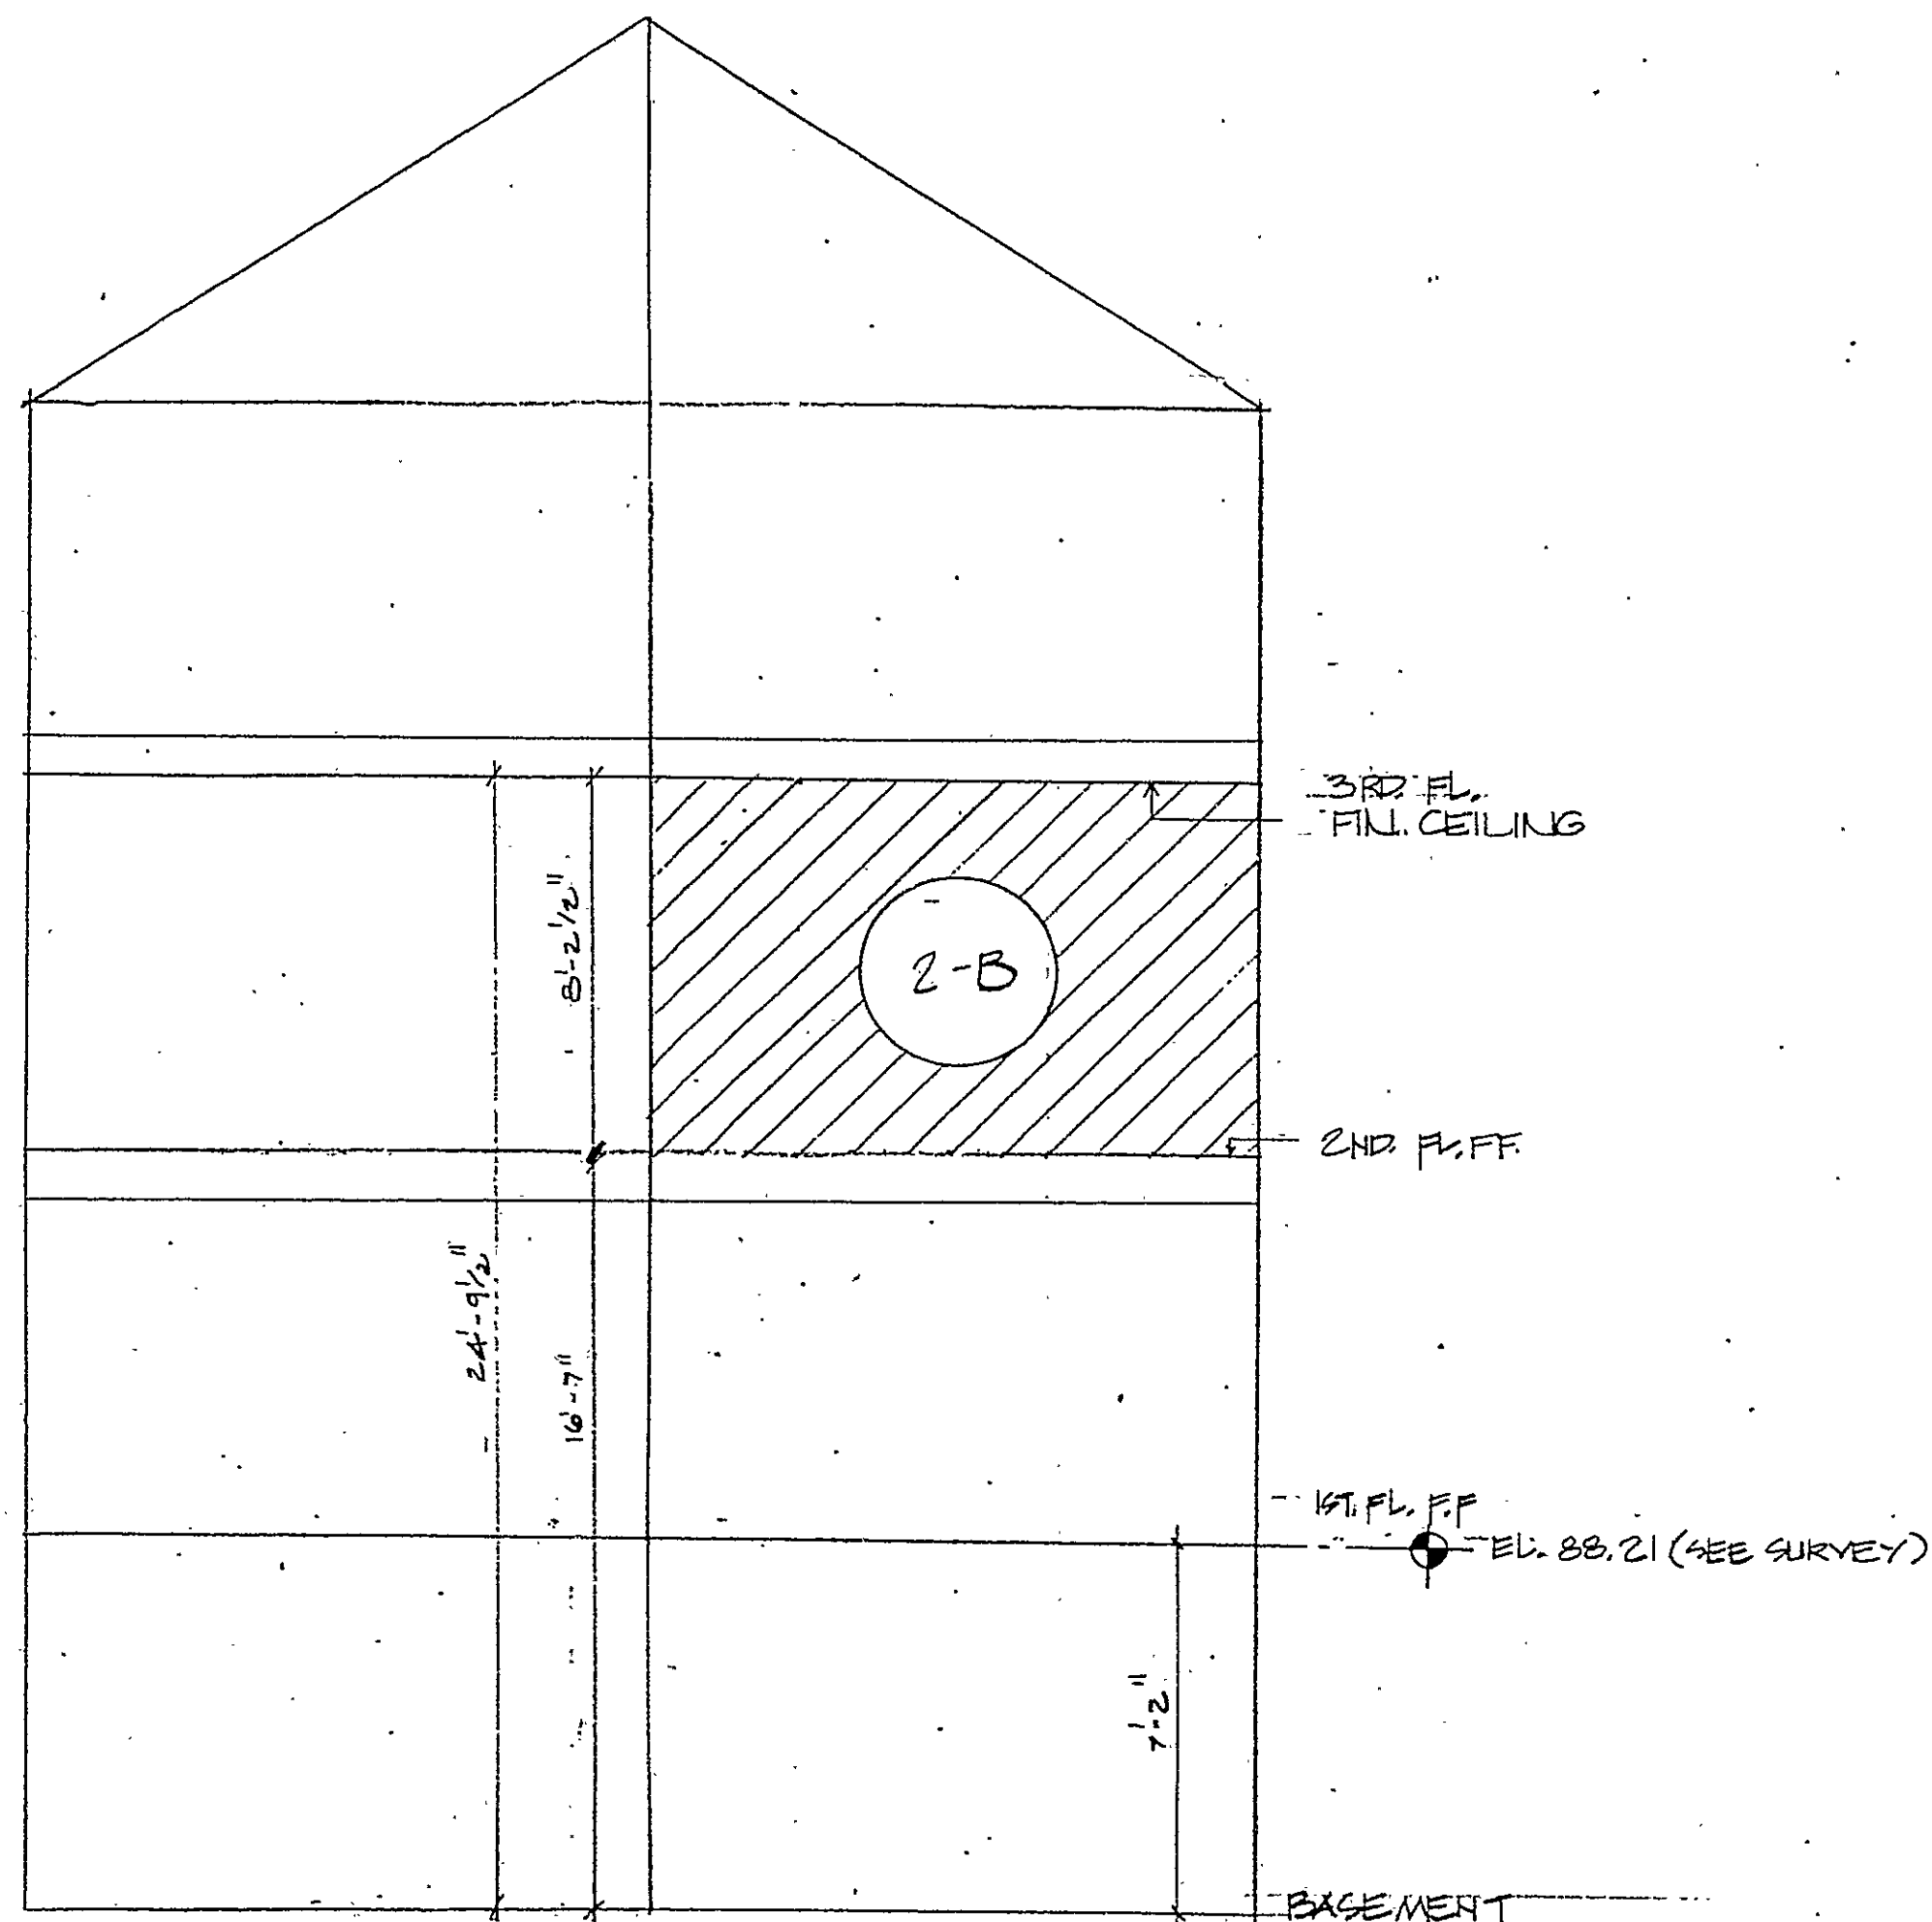


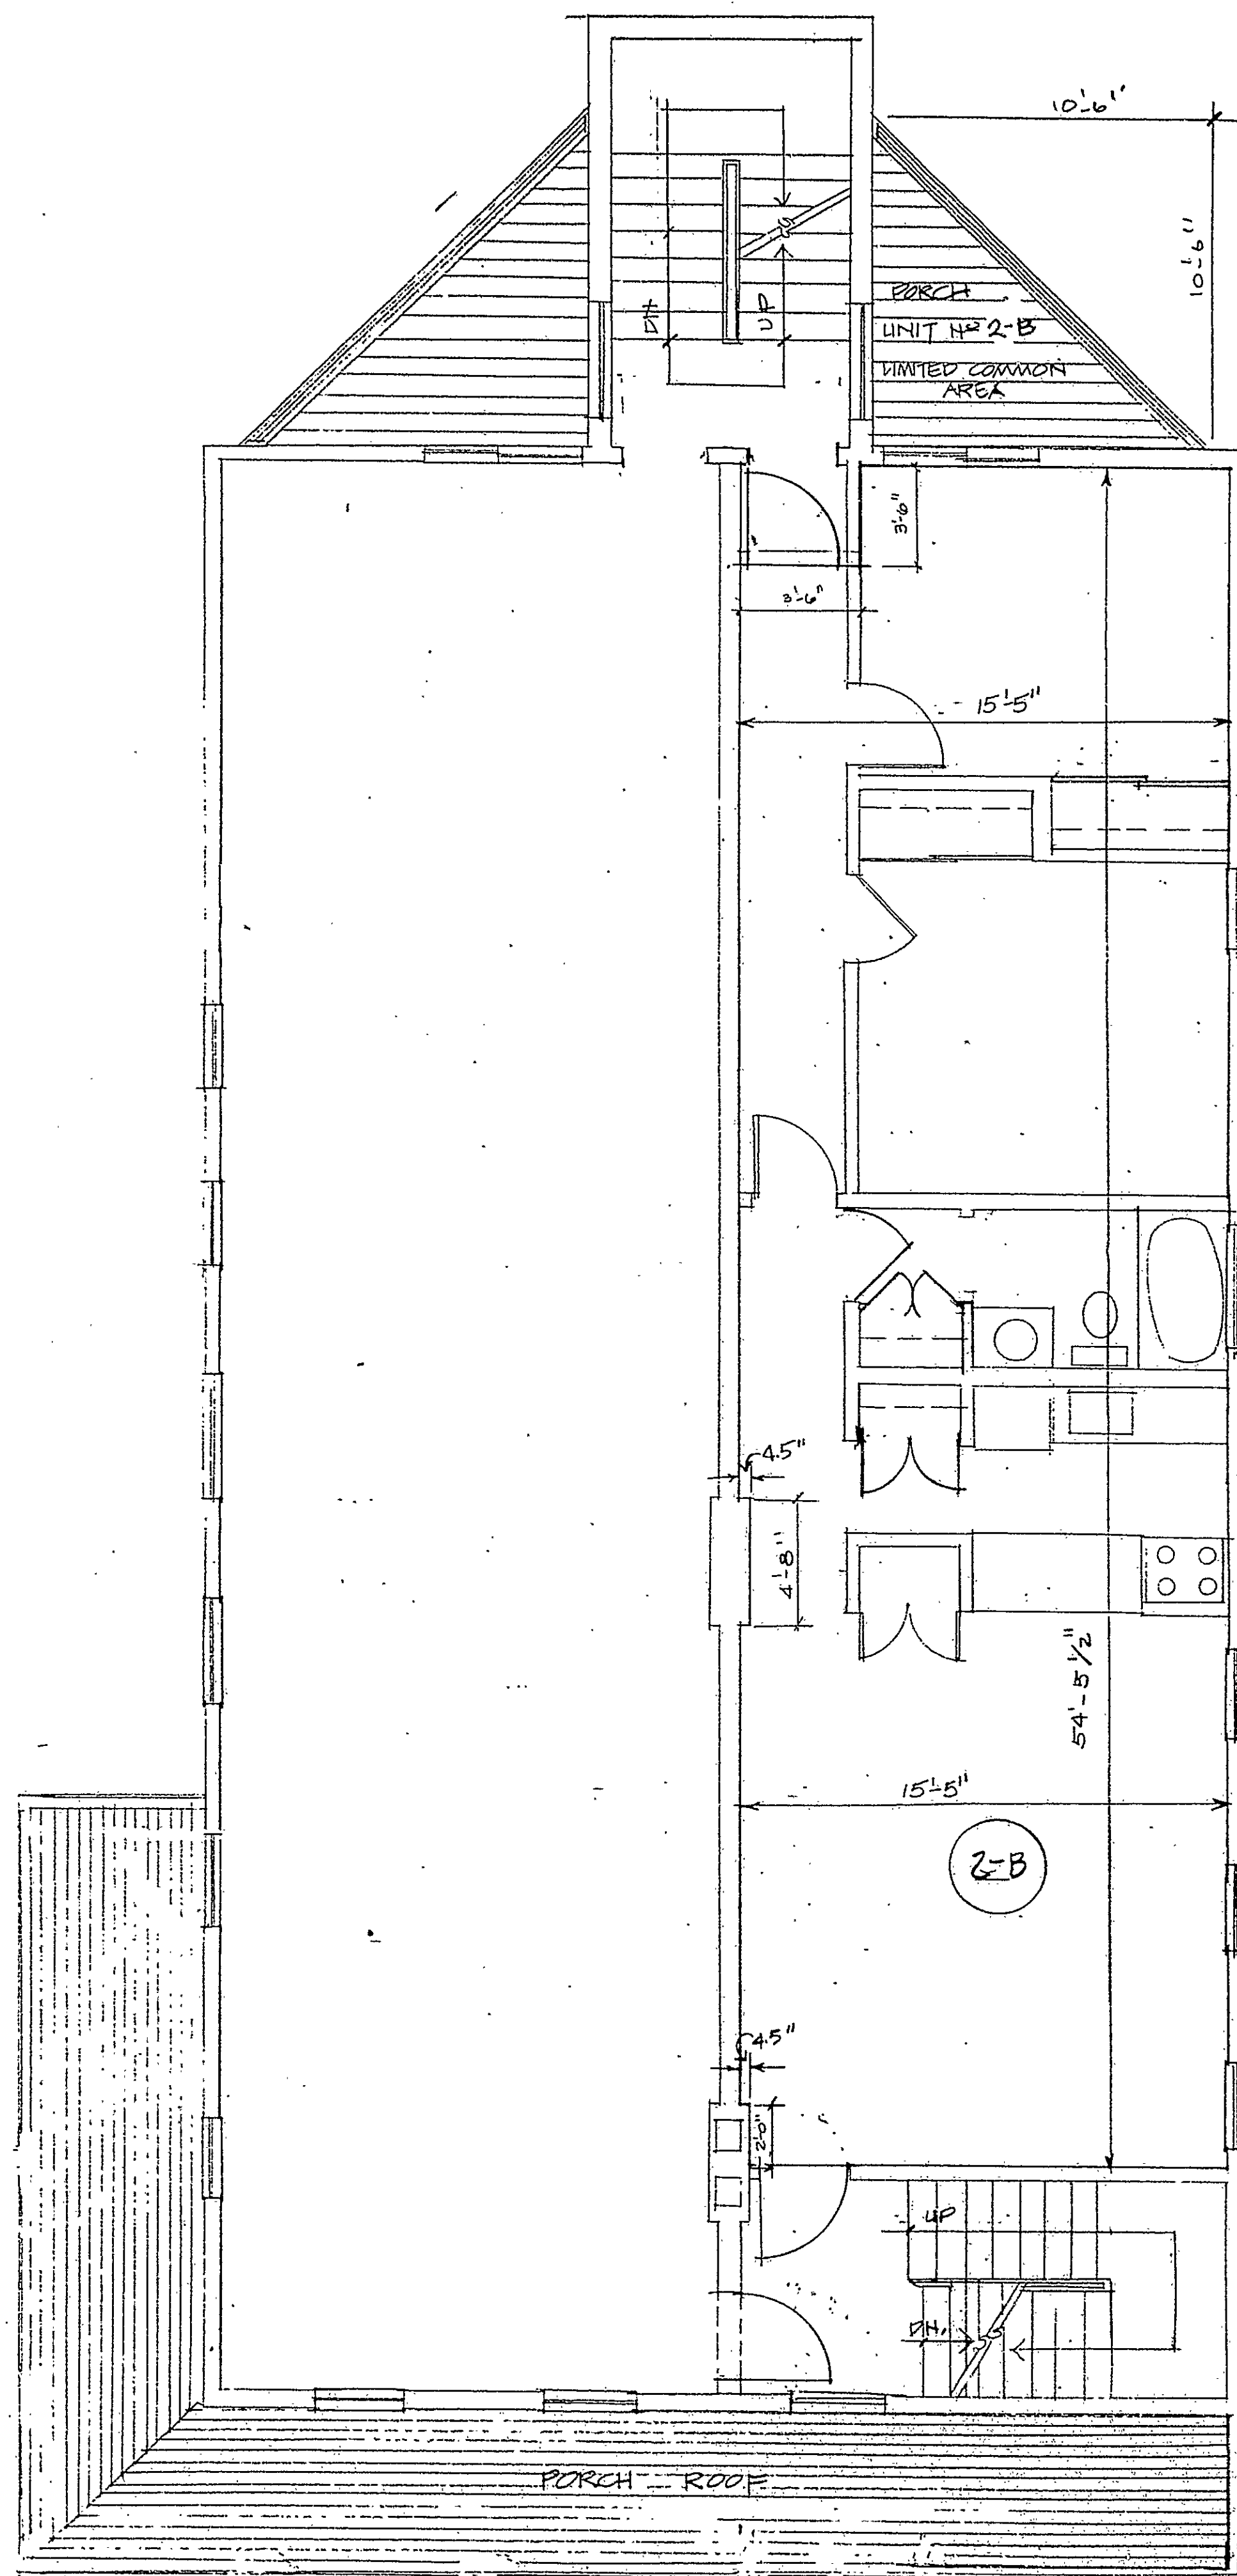

SCHEMATIC SECTION

1. UNIT AREA: APPROX. 840.00 SQ. FT. NET
2. INTERIOR PARTITIONS SHOWN ARE APPROXIMATE
3. CEILING HEIGHT: 8'-6" THROUGHOUT

61-1

RECEIVED BY
M. J. J. J.
 AUG 14 9 01 AM '81
 TOWN & CITY CLERK
 HARTFORD
 VOL. _____ PAGE _____



UNIT FLOOR PLANS
 PREPARED BY
 TO THE DEPARTMENT OF CONDOMINIUMS
 SHEET 0 OF 7

QUADREQUILA
 ARCHITECTS
 353 Park Road, West Hartford, CT 06119

UNIT #2-B

Condo Plans Olden #6

19

CONDO PLANS, UNIT #2-B

0 1 2 3 4 INCHES