
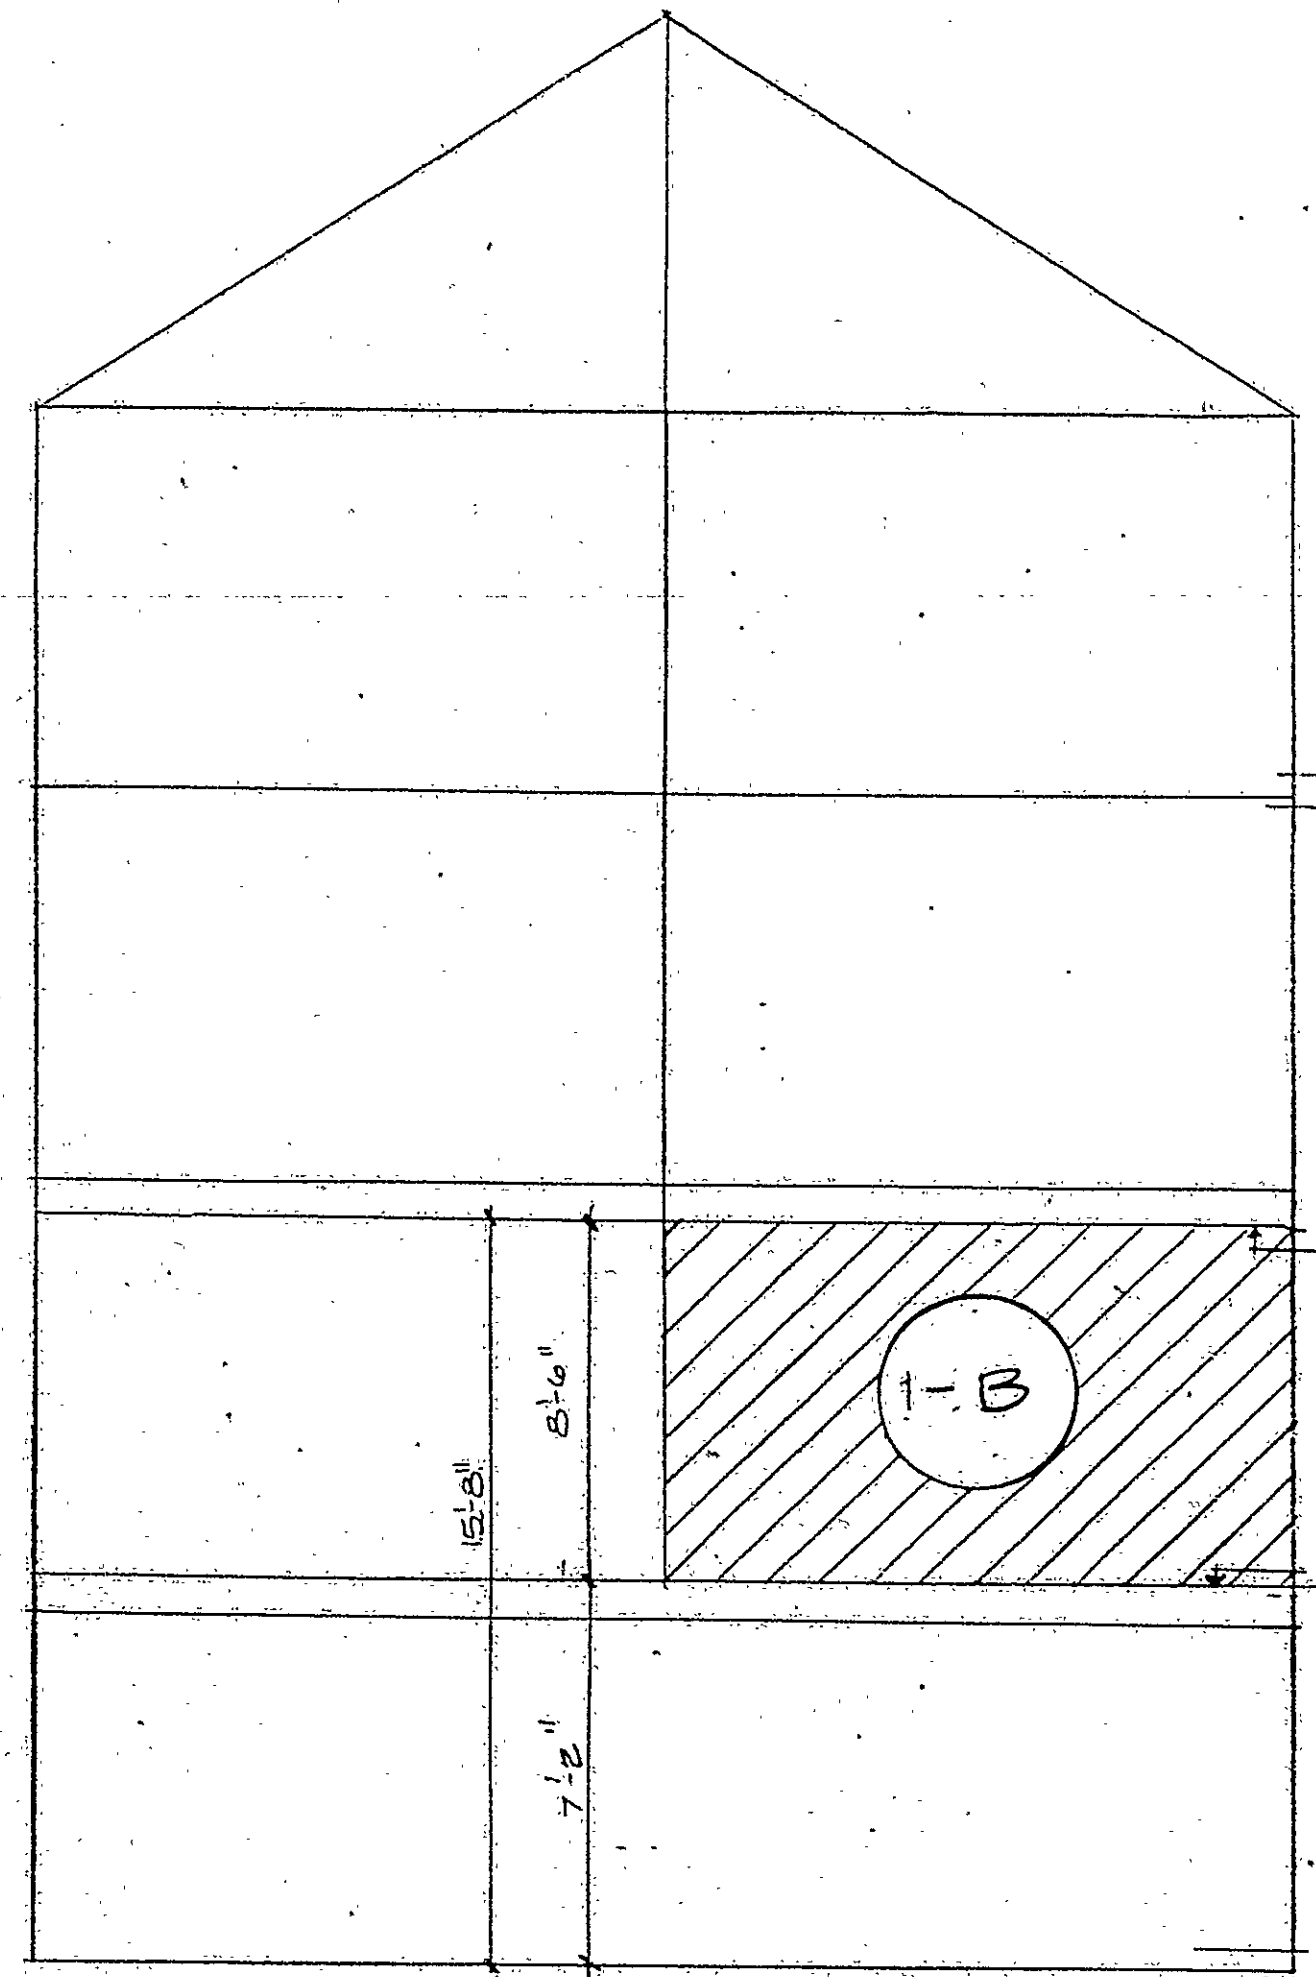


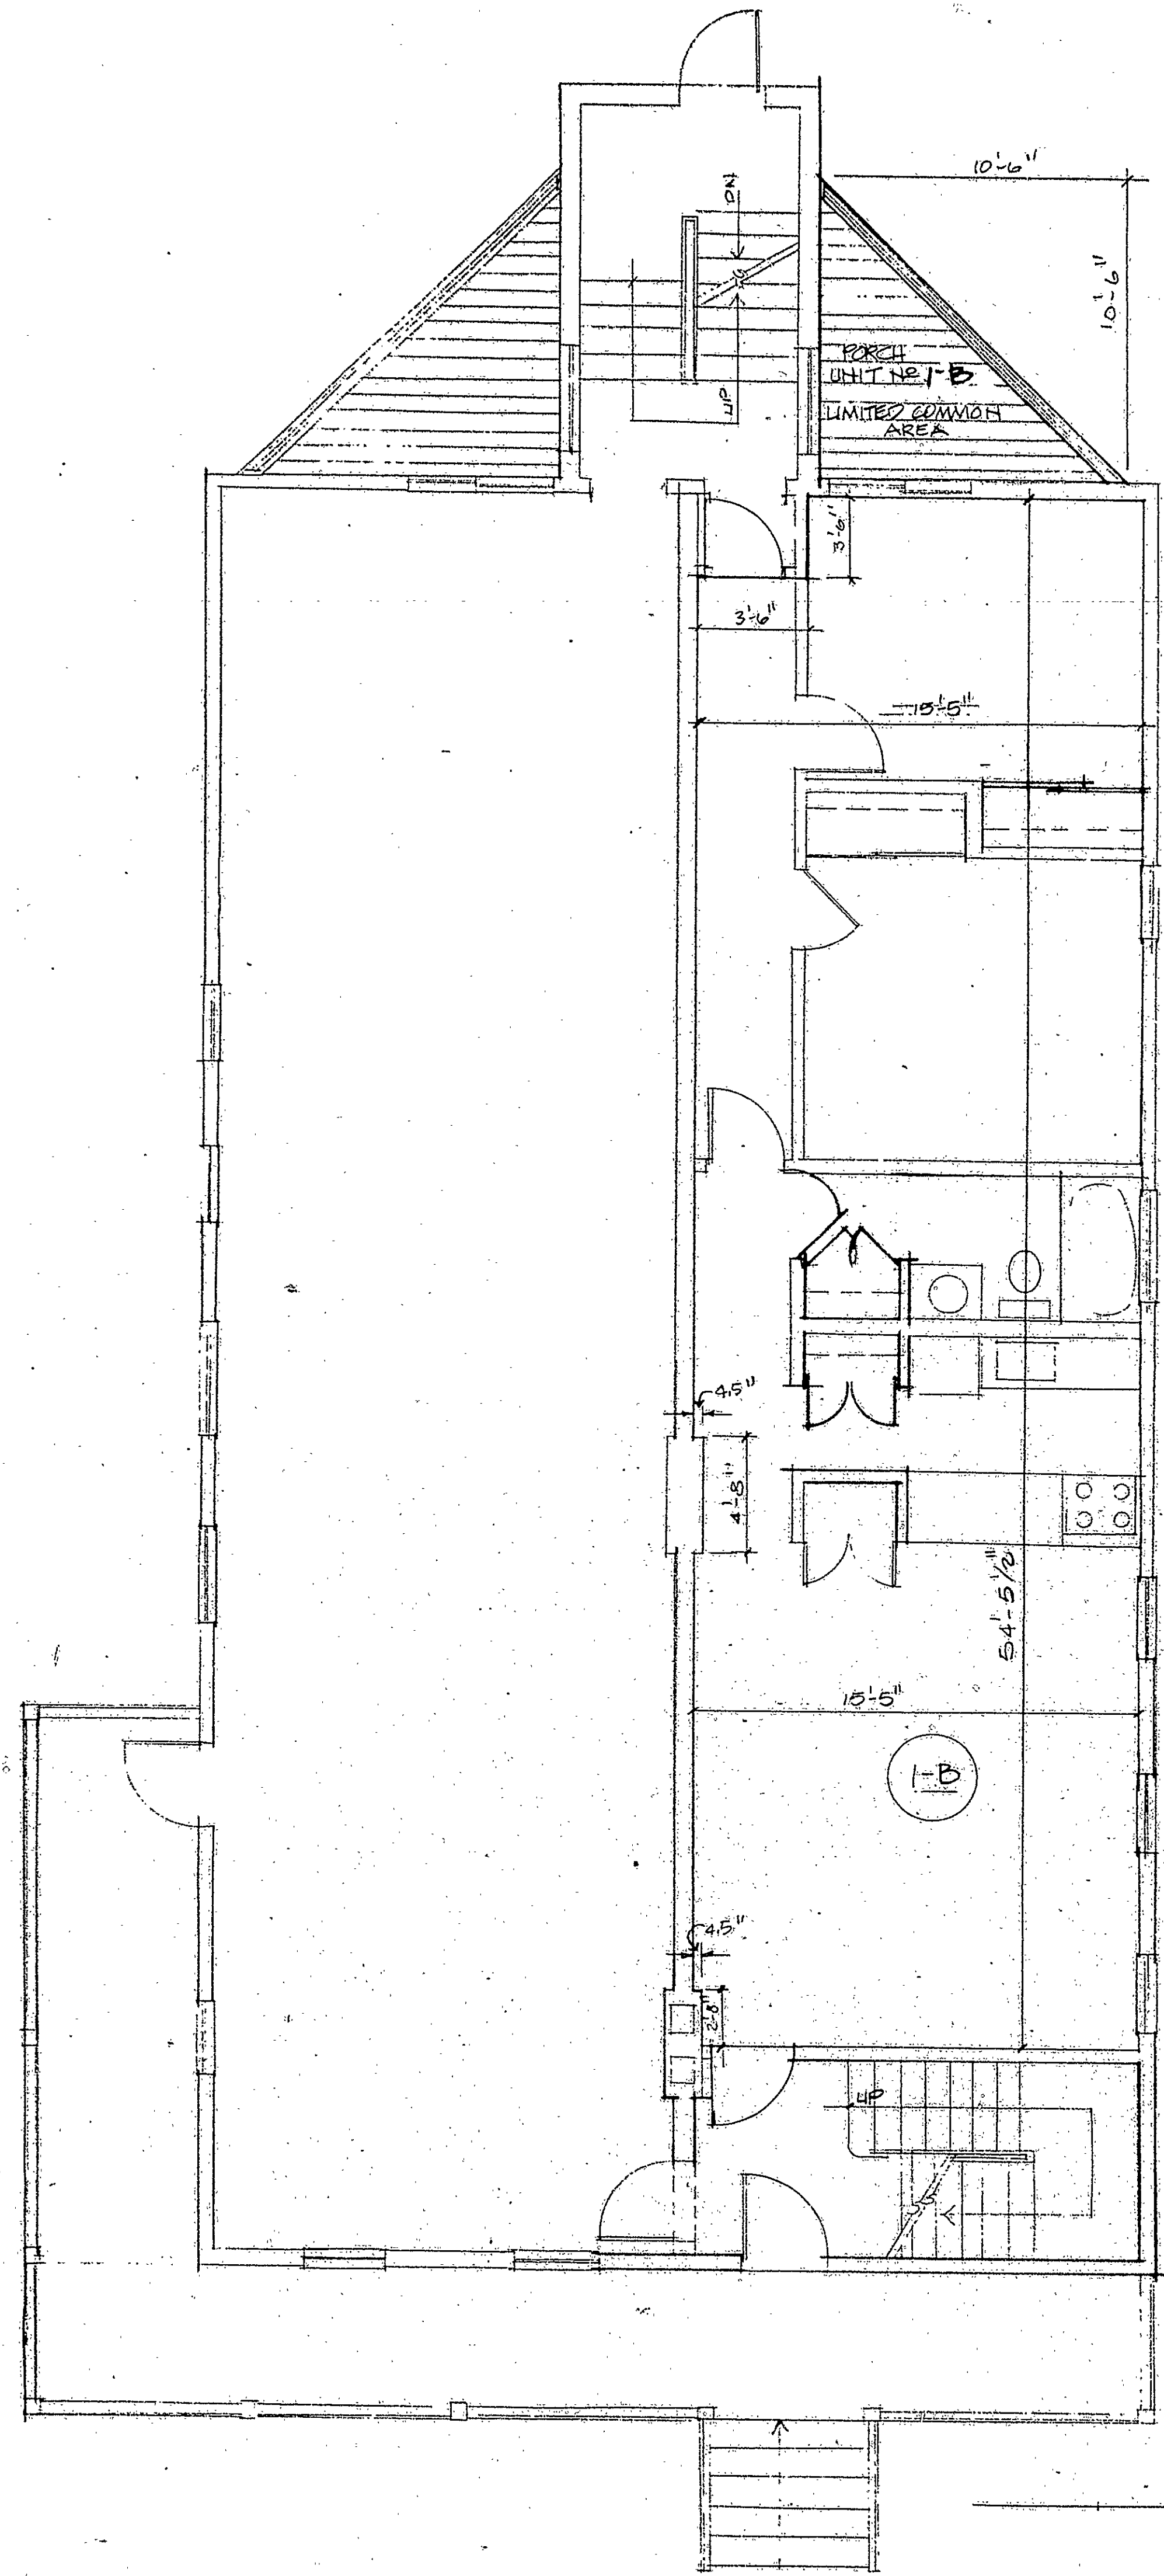

SCHEMATIC SECTION (NTS)

- 1. UNIT AREA - APPROX. 840 SQ. FT. NET.
- 2. INTERIOR PARTITIONS SHOWN ARE APPROXIMATE.
- 3. CEILING HEIGHT 8'-0" THROUGHOUT.

RECEIVED BY
AUG 14 4 01 AM '01
TOWN & CITY CLERK
HARTFORD
VOL. _____ PAGE _____

UNIT FLOOR PLANS
EXHIBIT D
TO THE DECLARATION OF CONDOMINIUM
SHEET 5 of 7

UNIT 1-B
VANCE BELMONT ARCHITECTS
600 Park Road, West Hartford, CT 06119

London Floor Plan - # 41

91	
----	--